



Internal Room Elevation

Scale: 1:10

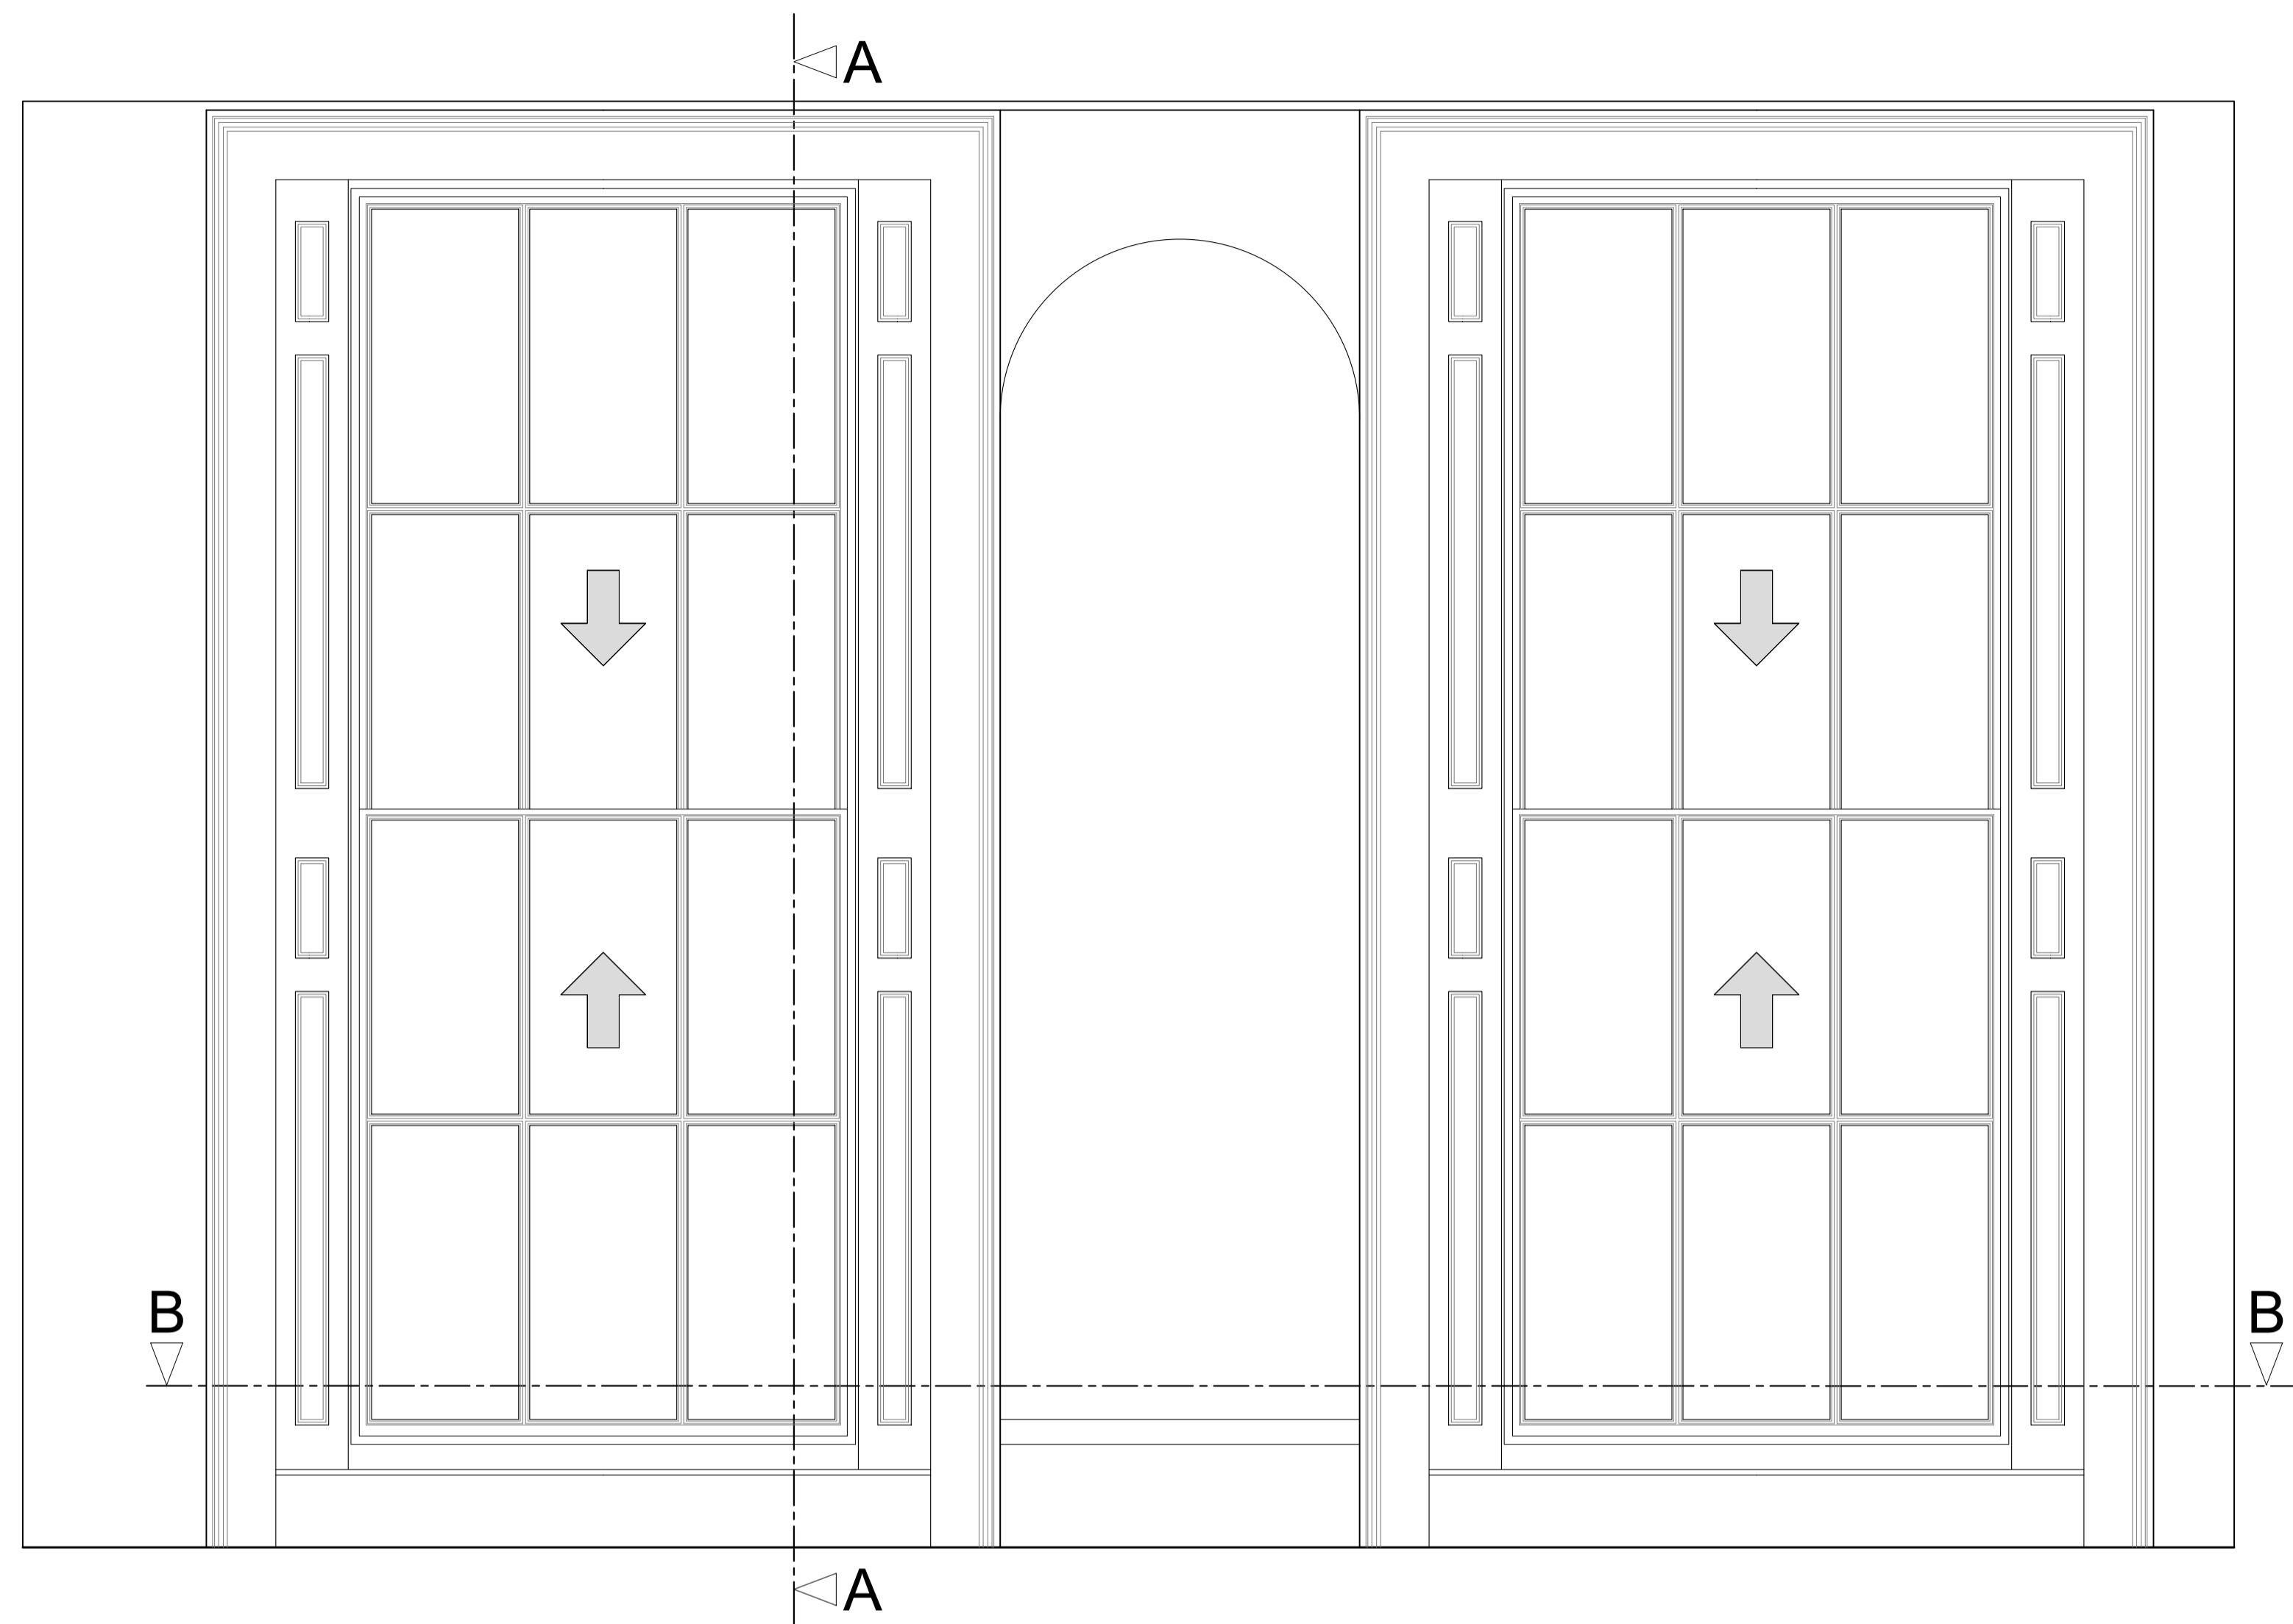


Section A-A through External Wall

Scale: 1:10

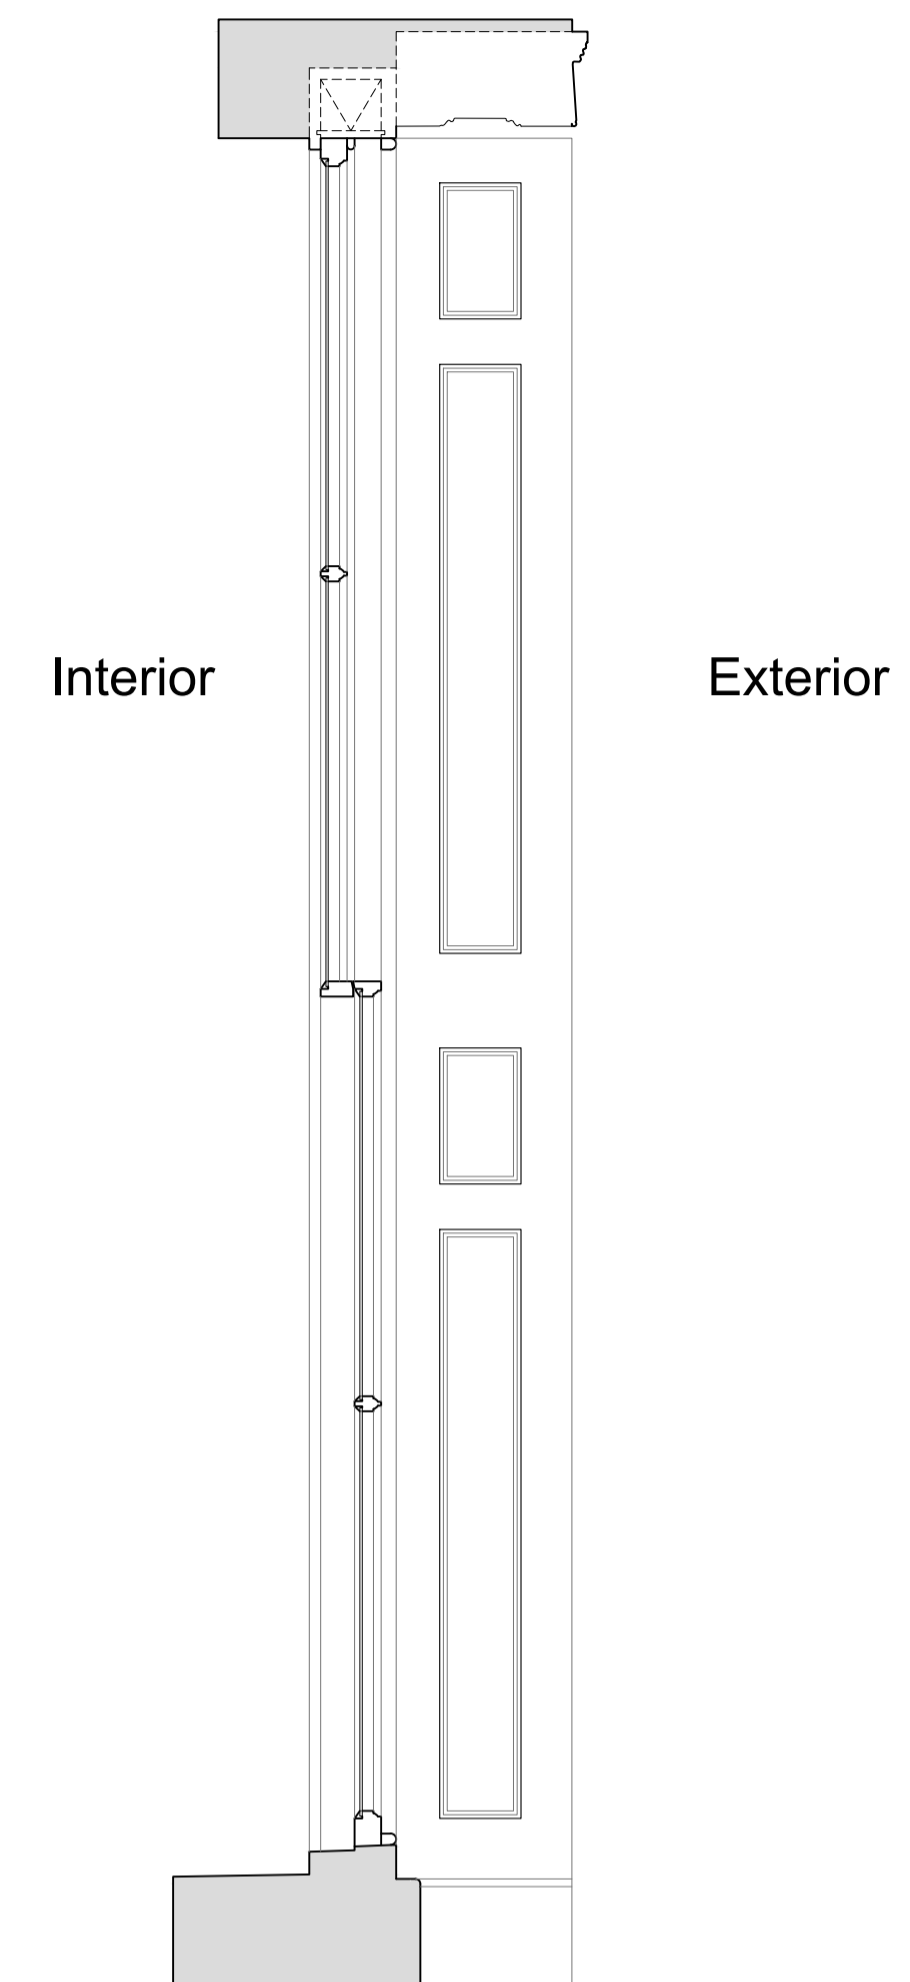

Plan Section B-B

Scale: 1:10

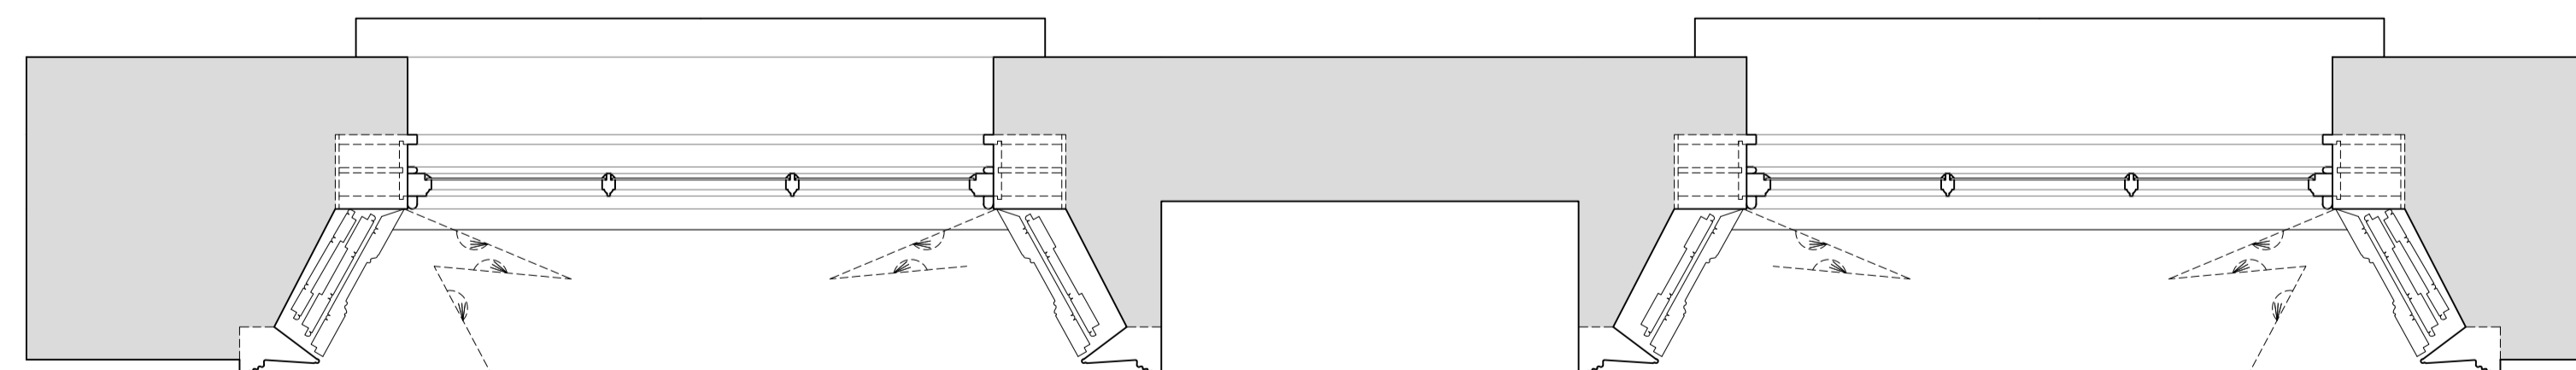

Revision	Date	Amendment
1.0	01-10-2019	Issued for listed building consent application

Do not reproduce this drawing without written permission
All dimensions are in millimetres unless stated otherwise

HS2

High Speed (HS2) Limited
1st-3rd Floor
The Tower
1 Eversholt Street
London NW1 2DN

COSTAIN SKANSKA

Costain Skanska Joint Venture
9th Floor
The Tower
1 Eversholt Street
London NW1 2DN

Site Address:
131A Drummond Street, London NW1

Drawing Title:
First Floor - Bedroom: EXISTING Front Window Joinery Details -
Sheet 1 of 3


Drawn by: AP & PB
Checked by: OB
Presentation Scale: as shown @ A1

Date: 27-08-2019
Drawing No: WPI P066 NI - 131 DS-EX-BS-J-01
Revision: 1.0

Drawing Not For Construction


Internal Room Elevation with Secondary Glazing Installed

Scale: 1:10

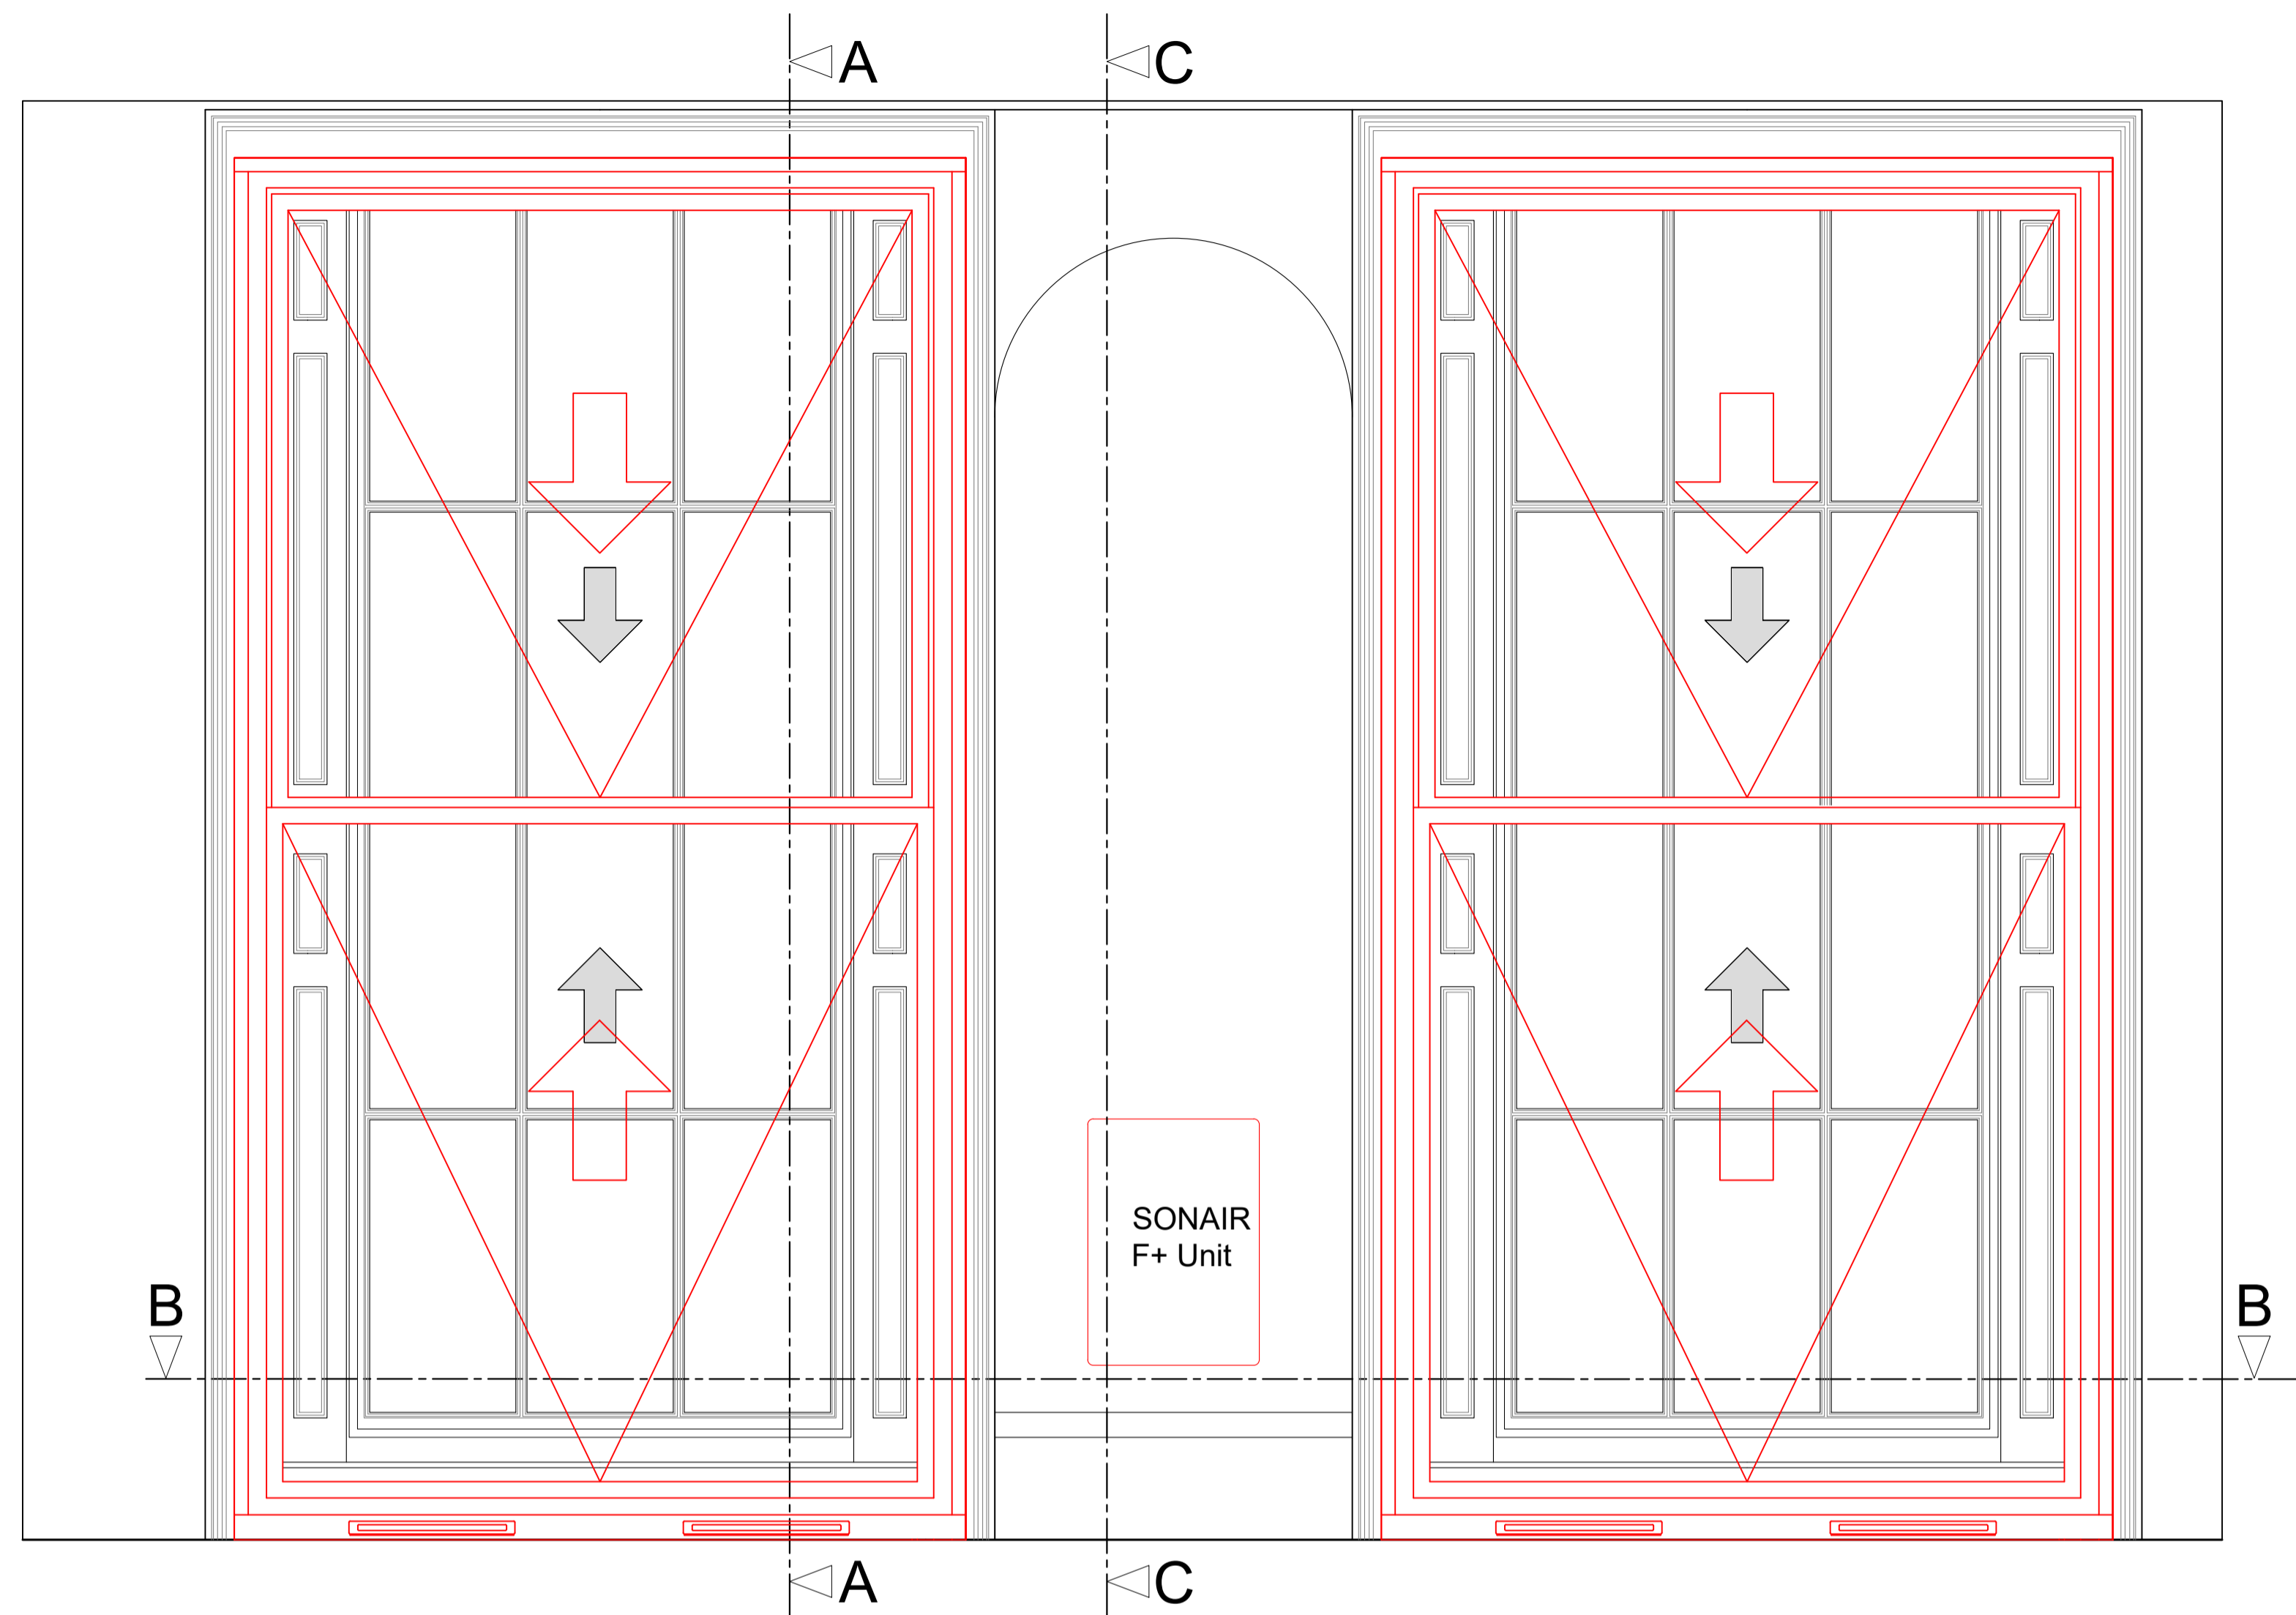


Section A-A through External Wall with Secondary Glazing Installed

Scale: 1:10

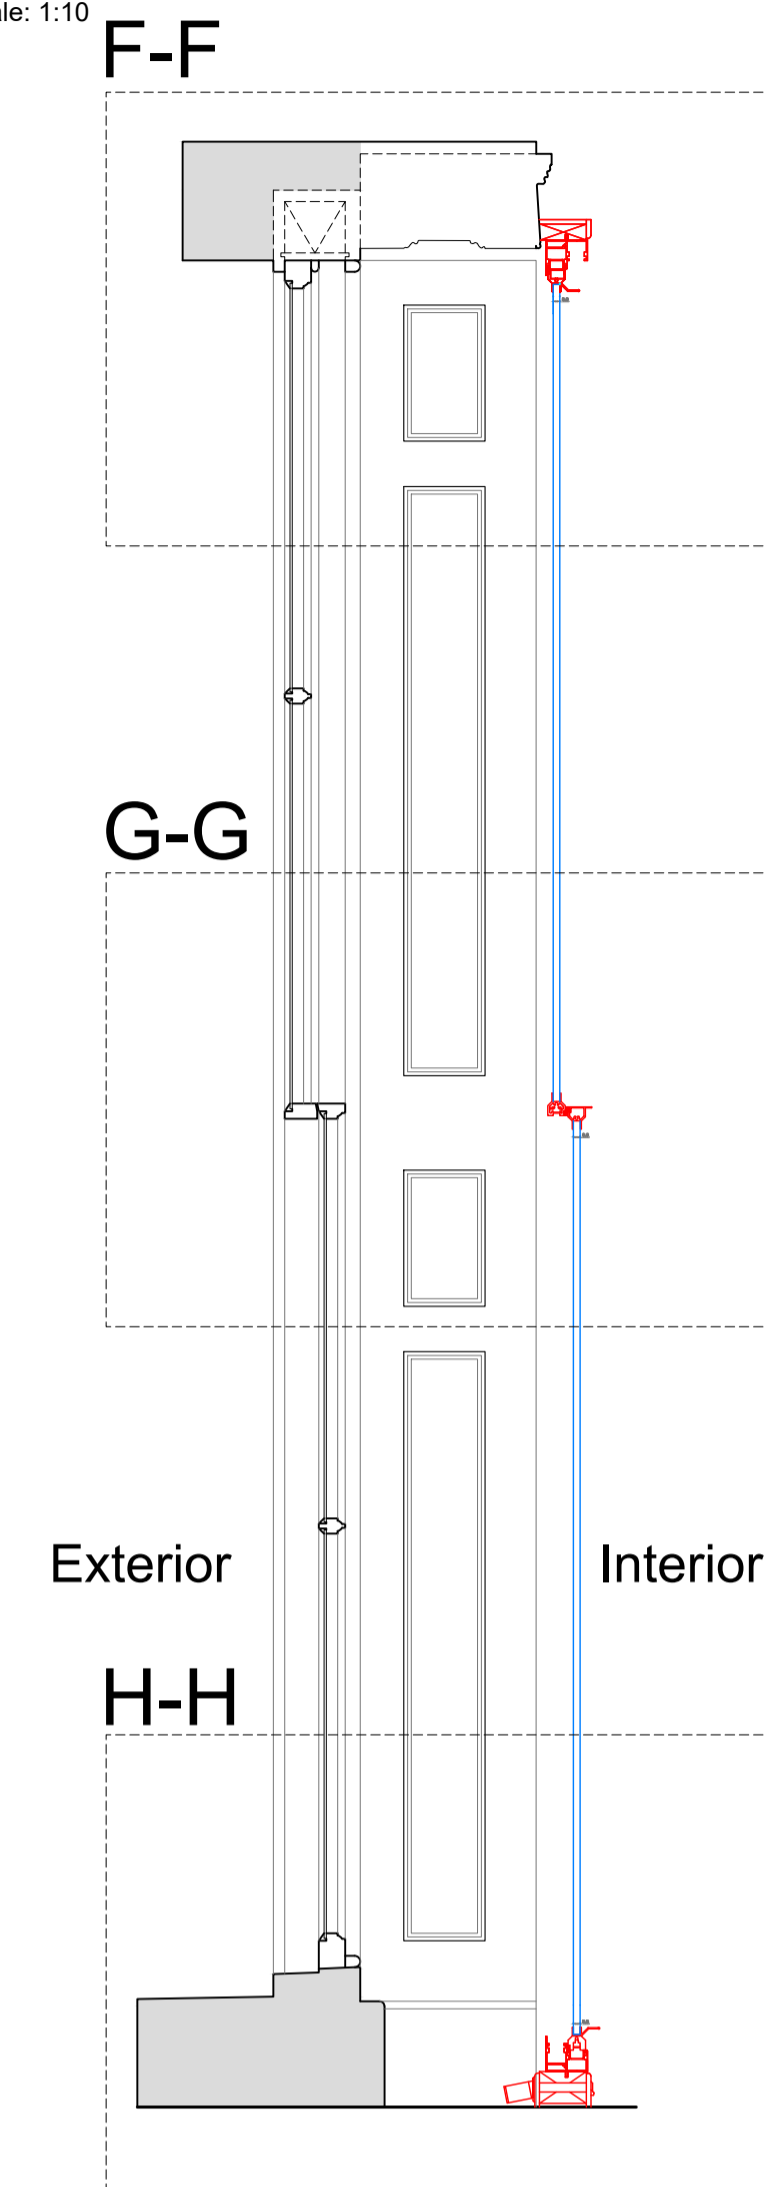


Section C-C through External Wall with Mechanical Ventilation Installed

Scale: 1:10

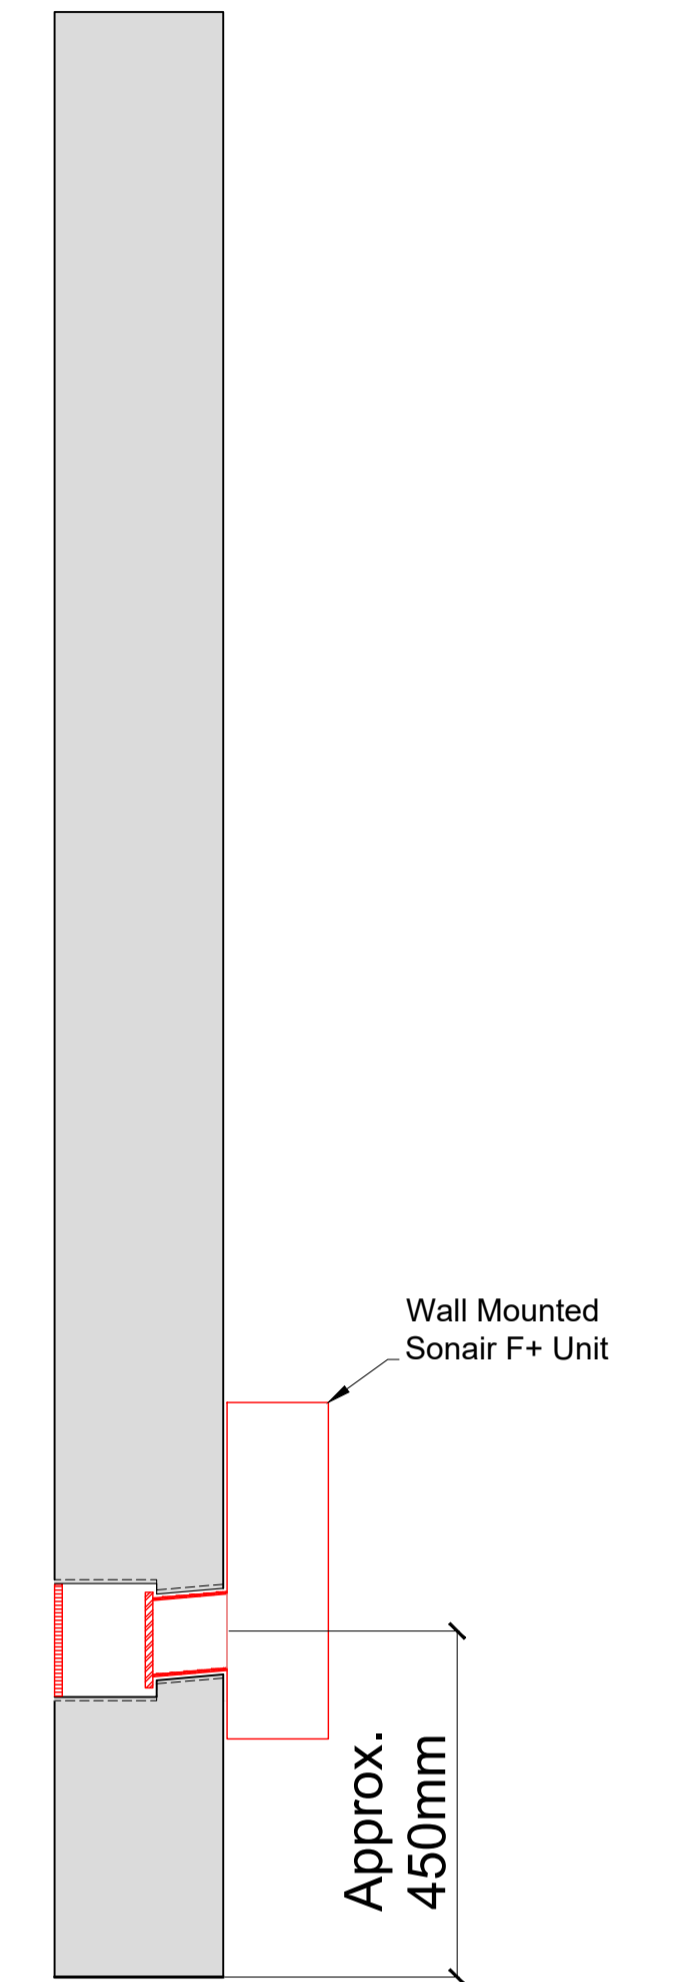


Plan Section B-B with Secondary Glazing Installed

Scale: 1:10

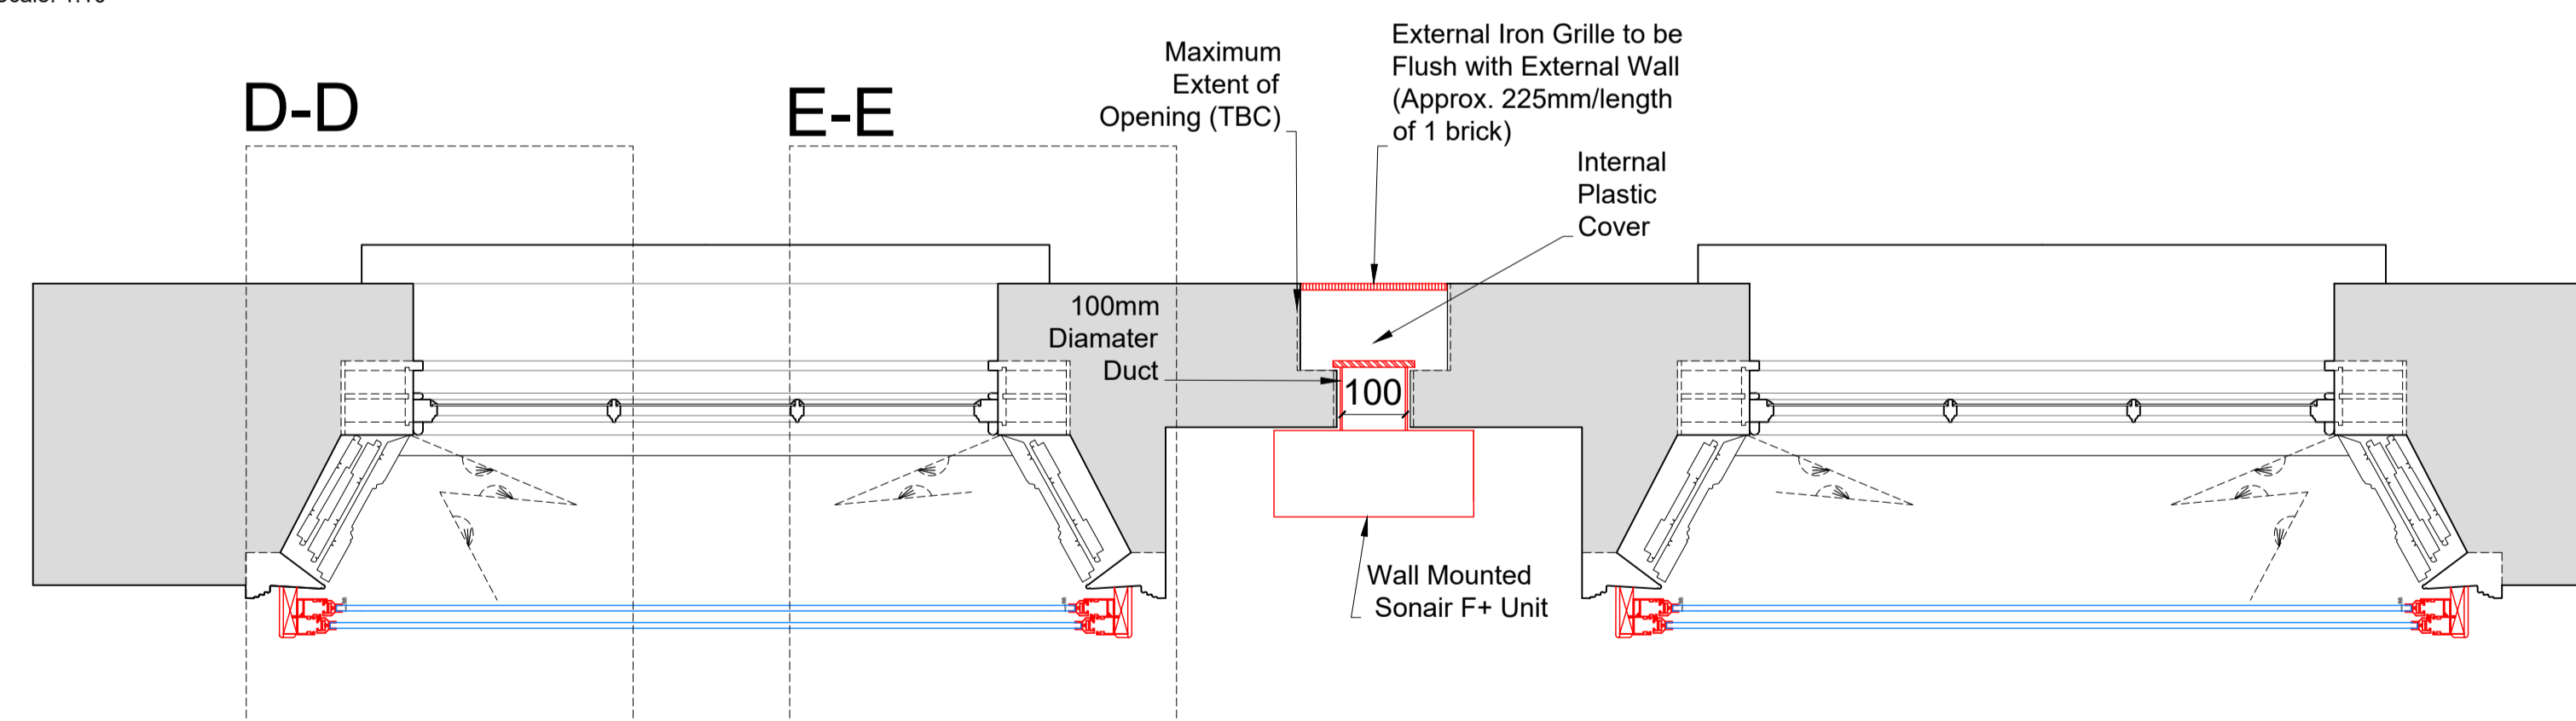

Detail of Sonair Unit

Scale: 1:5

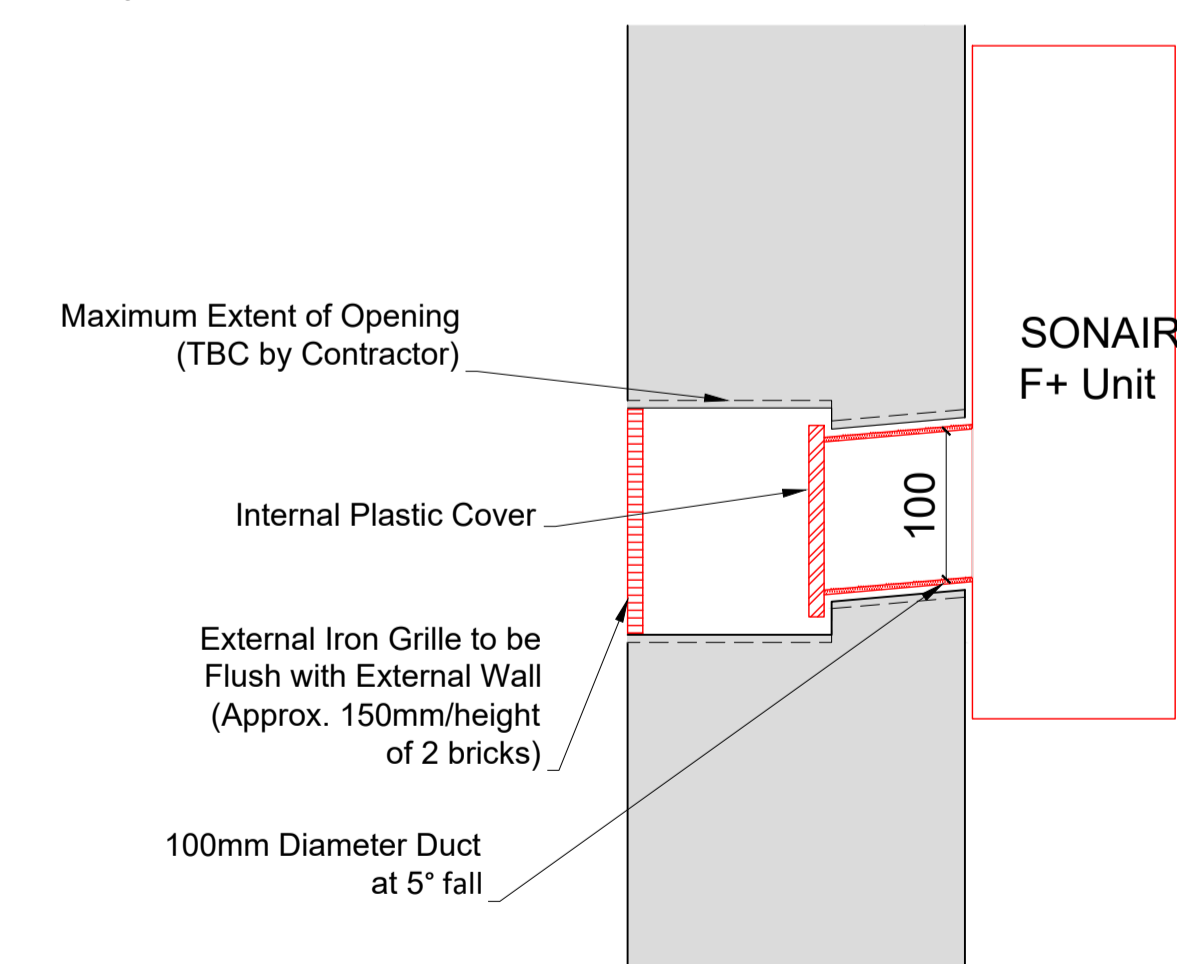

SECONDARY GLAZING SHOWN IN RED FOR VISUAL CLARITY ONLY

Revision	Date	Amendment
1.0	01-10-2019	Issued for listed building consent application

Do not reproduce this drawing without written permission
All dimensions are in millimetres unless stated otherwise

Drawing Not For Construction

HS2

High Speed (HS2) Limited
1st-3rd Floor
The Podium
1 Eversholt Street
London NW1 2DN

COSTAIN SKANSKA

Costain Skanska Joint Venture
9th Floor
The Tower
1 Eversholt Street
London NW1 2DN


Site Address:
131A Drummond Street, London NW1

Drawing Title:
First Floor - Bedroom: PROPOSED Front Secondary Glazing Details - Sheet 2 of 3


Drawn by: AP & PB
Checked by: OB
Presentation Scale: as shown @ A1

Date: 27-08-2019
Drawing No: WPI P066 NI - 131 DS-PR-BS-J-01.1
Revision: 1.0


Section D-D
Scale: 1:5 on A1

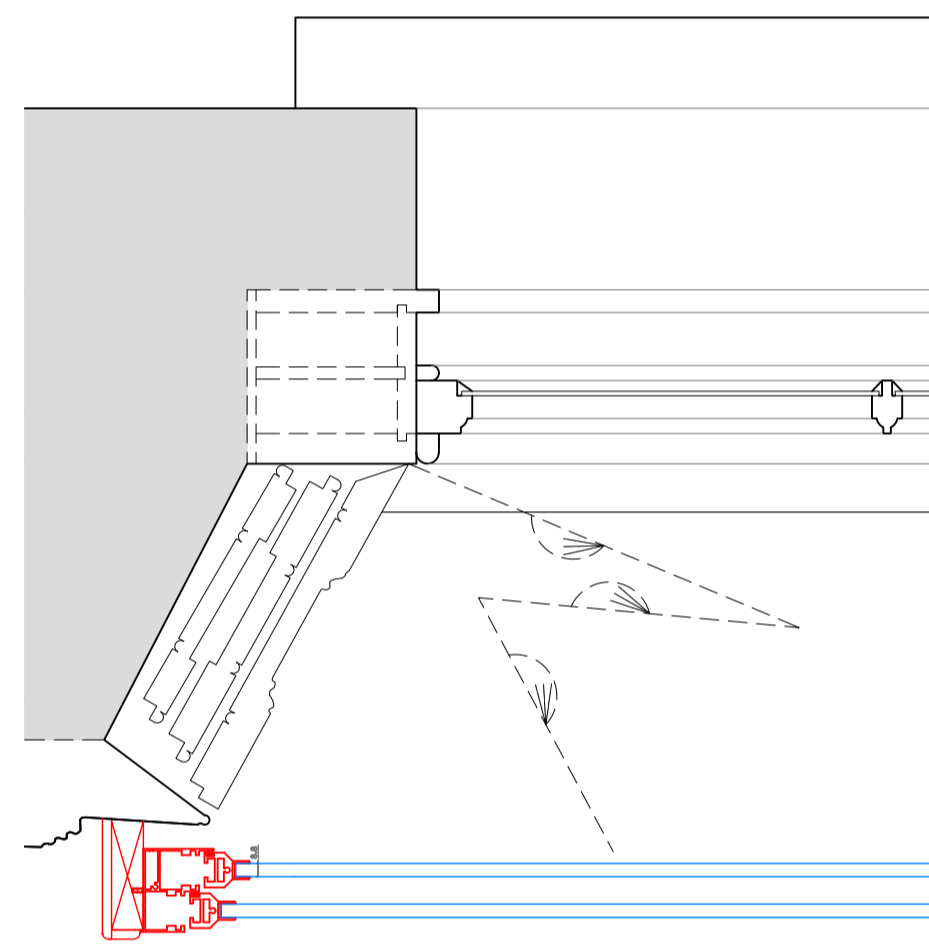


Section E-E
Scale: 1:5 on A1

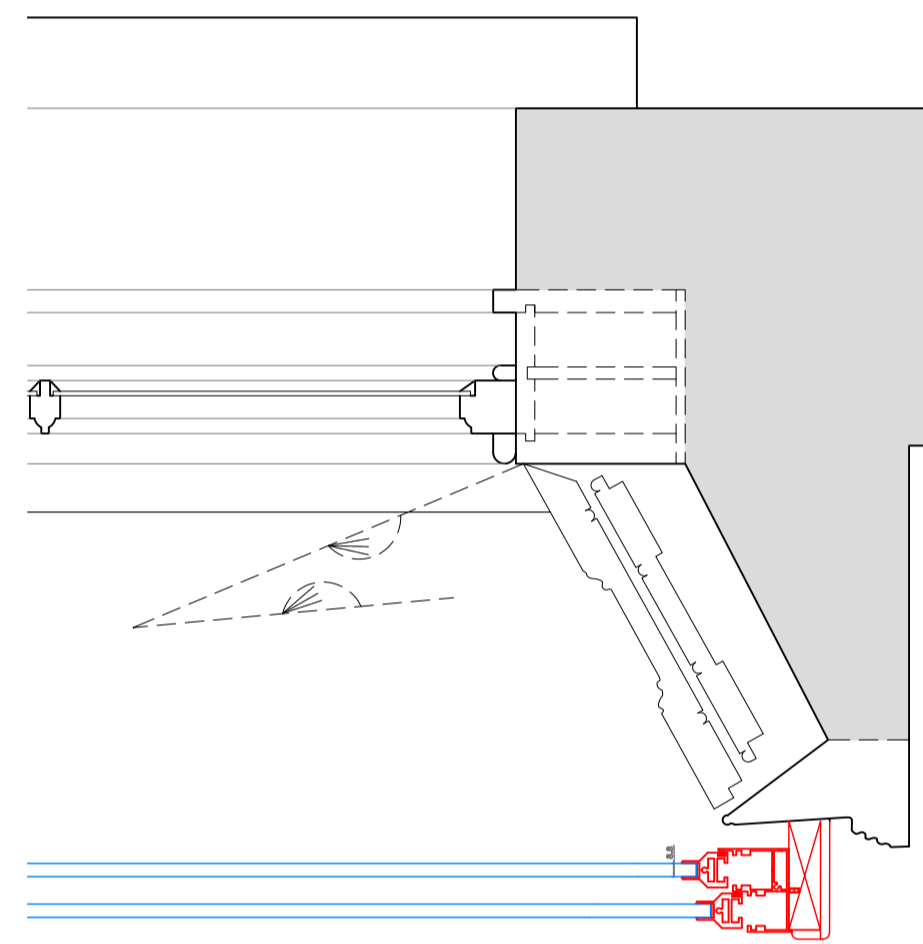


Section F-F
Scale: 1:5 on A1

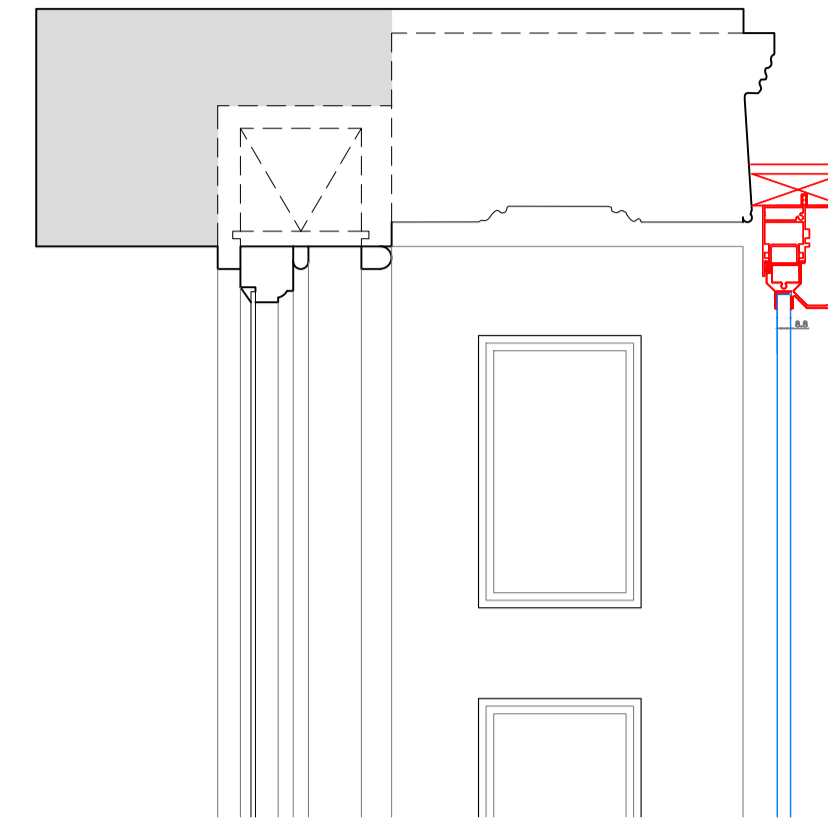

Section G-G
Scale: 1:5 on A1

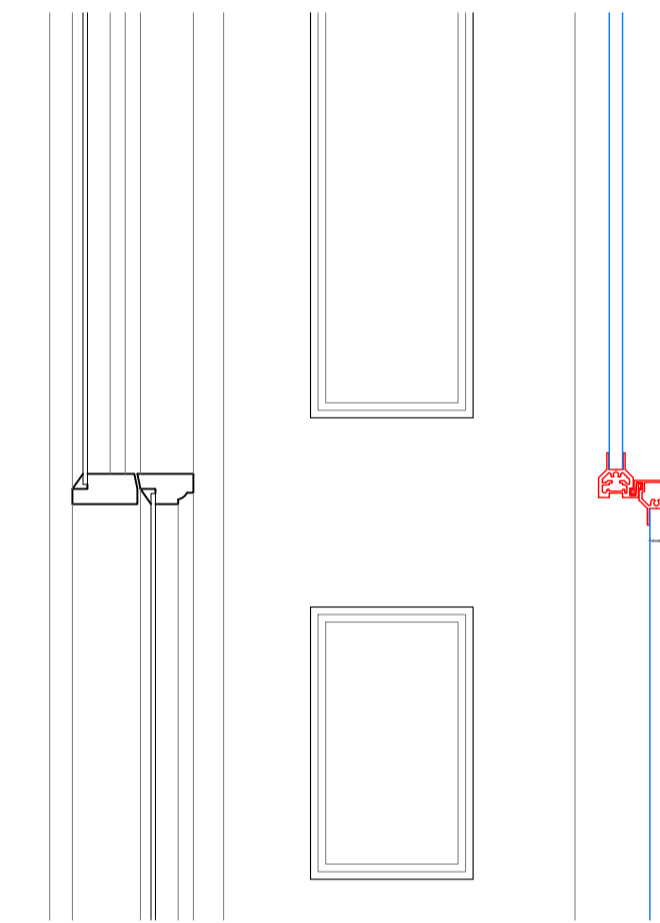

Section H-H
Scale: 1:5 on A1

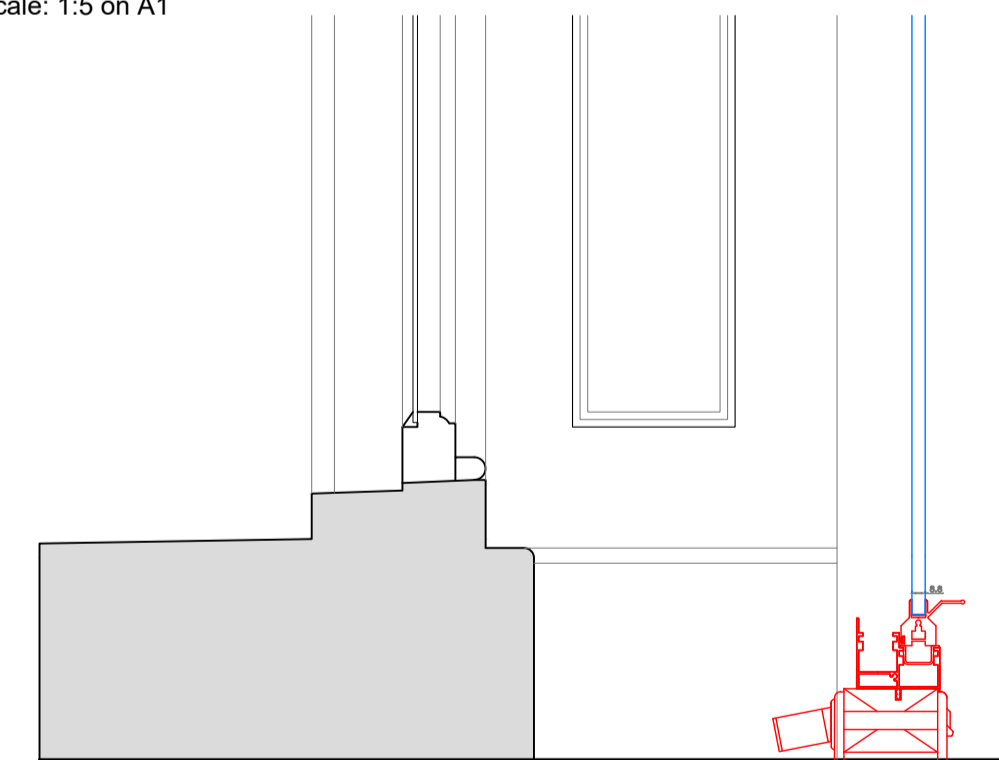

SECONDARY GLAZING SHOWN IN RED FOR VISUAL CLARITY ONLY

Revision	Date	Assessment
1.0	01-10-2019	Issued for listed building consent application

Do not reproduce this drawing without written permission
All dimensions are in millimetres unless stated otherwise

Drawing Not For Construction

HS2

High Speed (HS2) Limited
1st-3rd Floor
The Podium
1 Eversholt Street
London NW1 2DN


COSTAIN SKANSKA

Costain Skanska Joint Venture
9th Floor
The Tower
1 Eversholt Street
London NW1 2DN

Site Address: 131A Drummond Street , London NW1			
Drawing Title: First Floor - Bedroom: PROPOSED Front Secondary Glazing Details - Sheet 3 of 3			
Drawn by: AP & PB	Checked by: PB	Presented by: OB	Revision Scale: 1:5 @ A1
Date: 27-08-2019	Drawing No: WPI P066 NI - 131 DS-PR-BS-J-01.2	Revision: 1.0	

Internal Room Elevation

Scale: 1:10

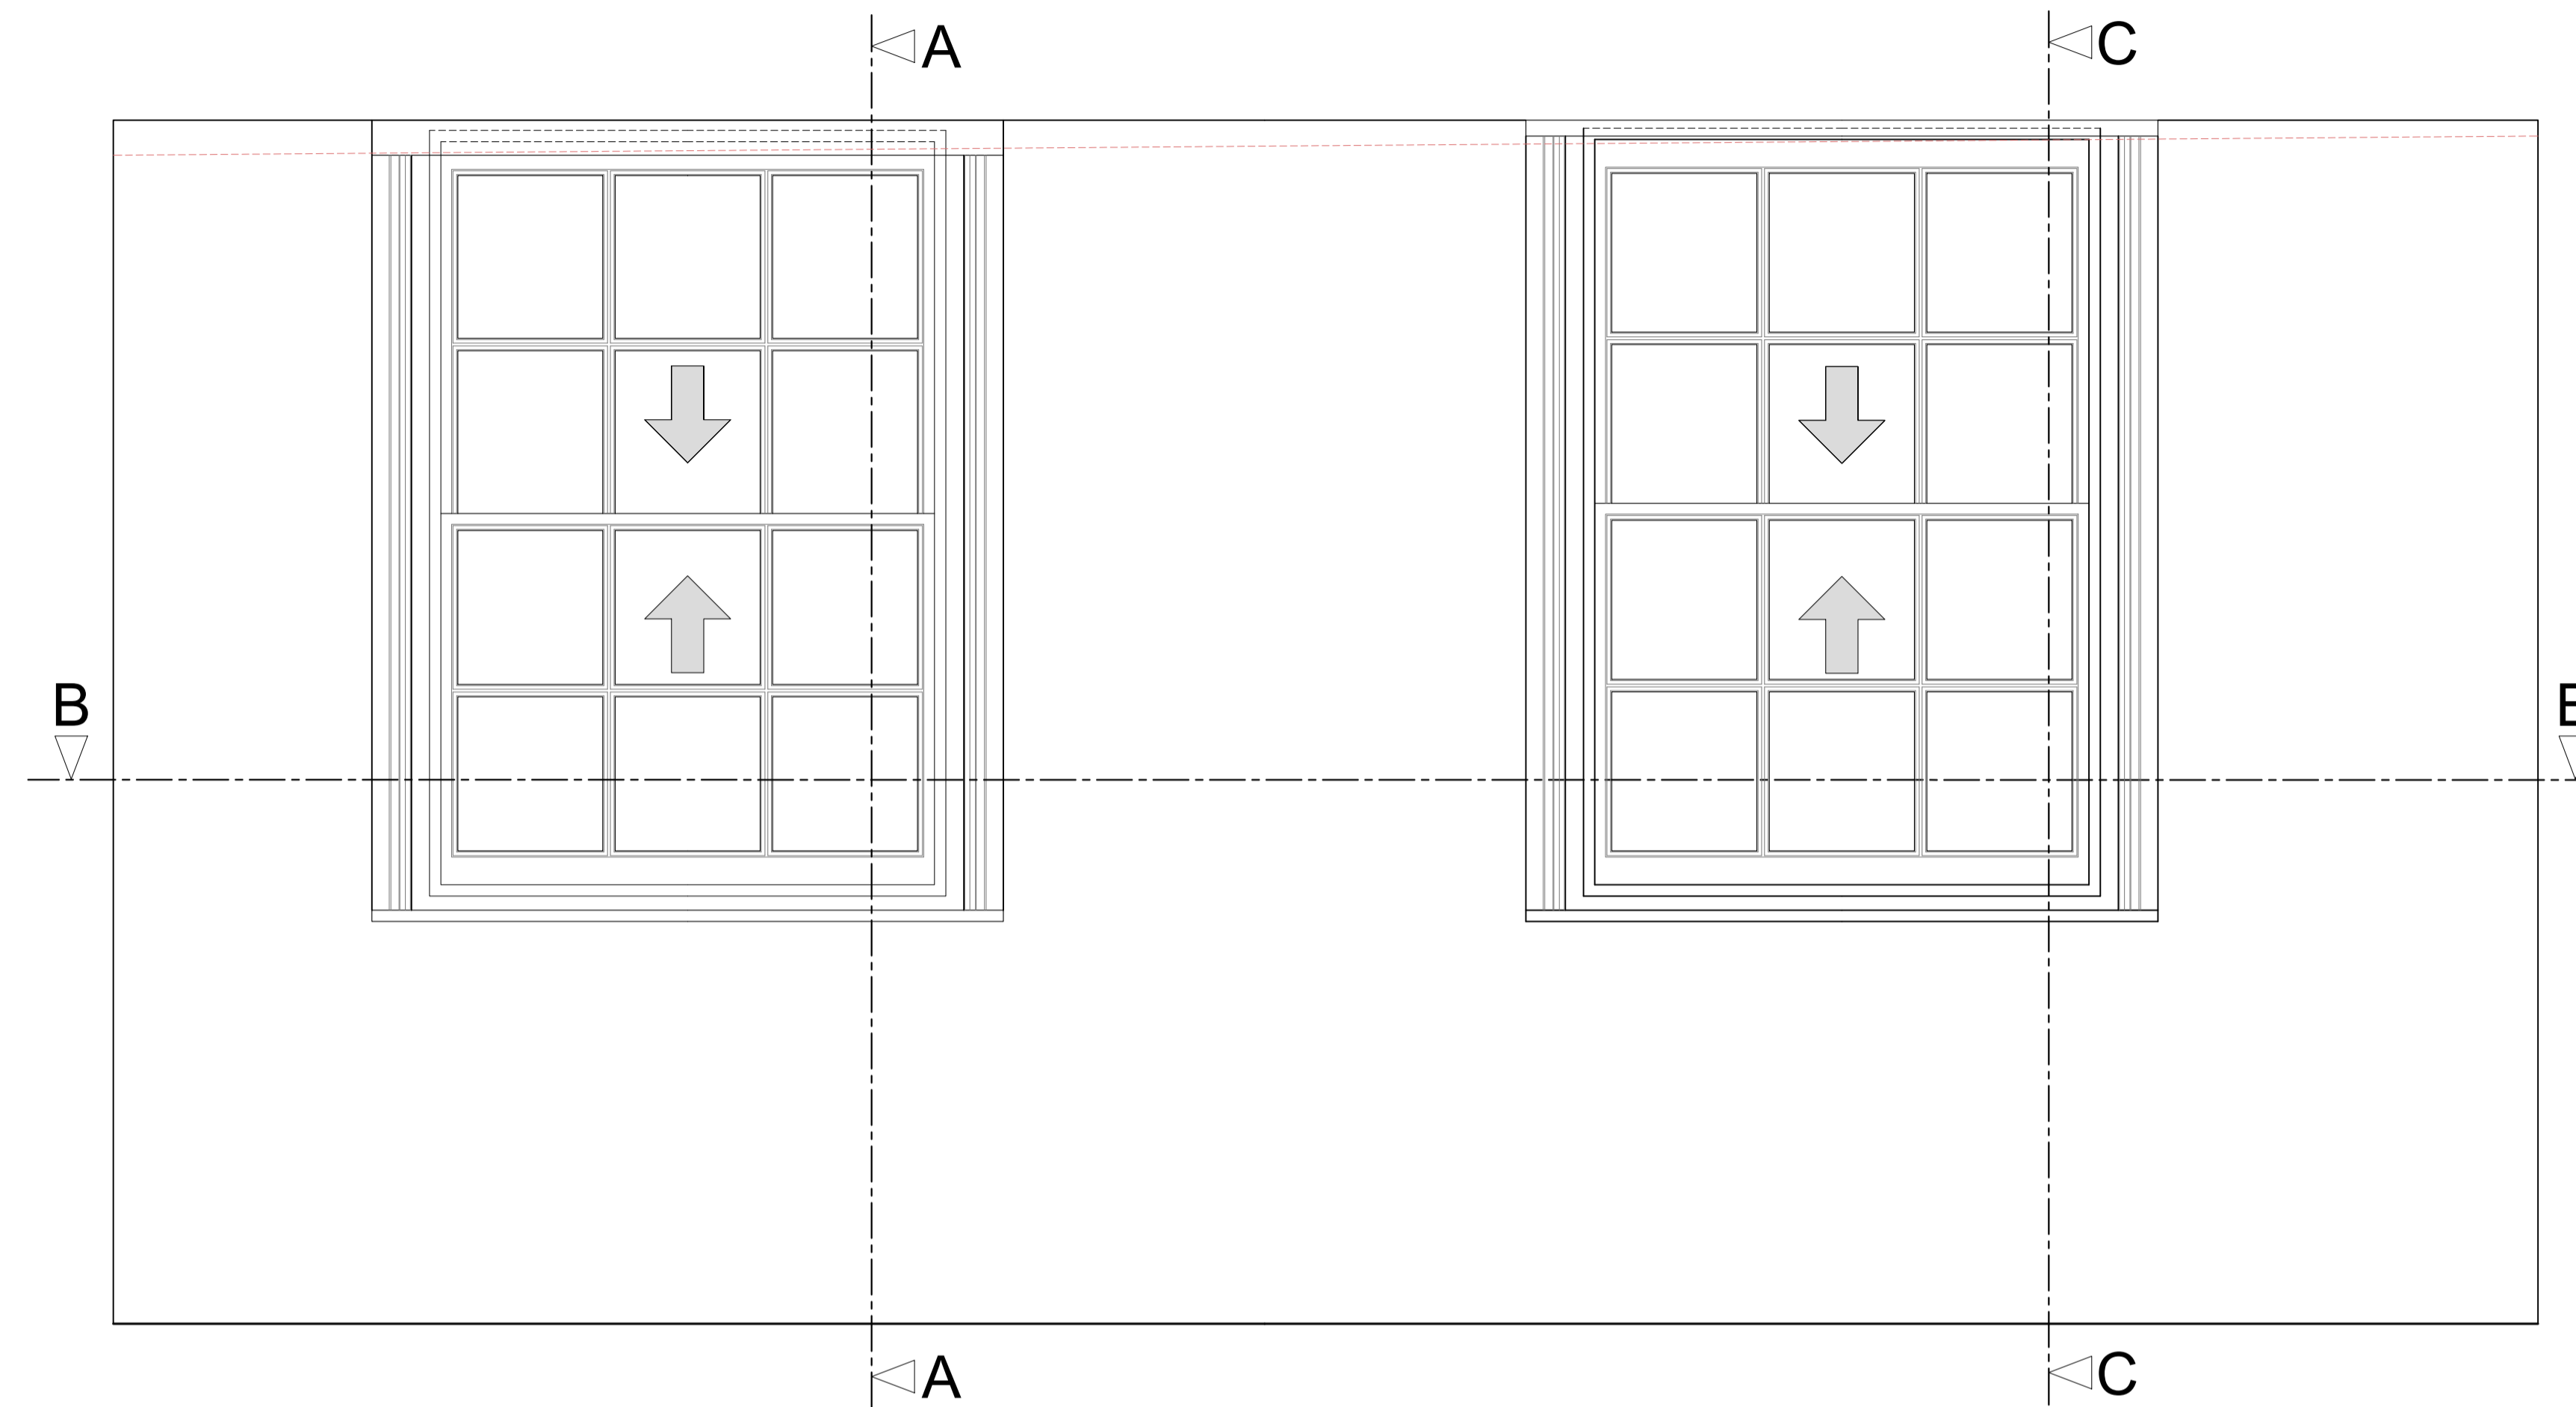


Section A-A through External Wall

Scale: 1:10


Section C-C through External Wall

Scale: 1:10

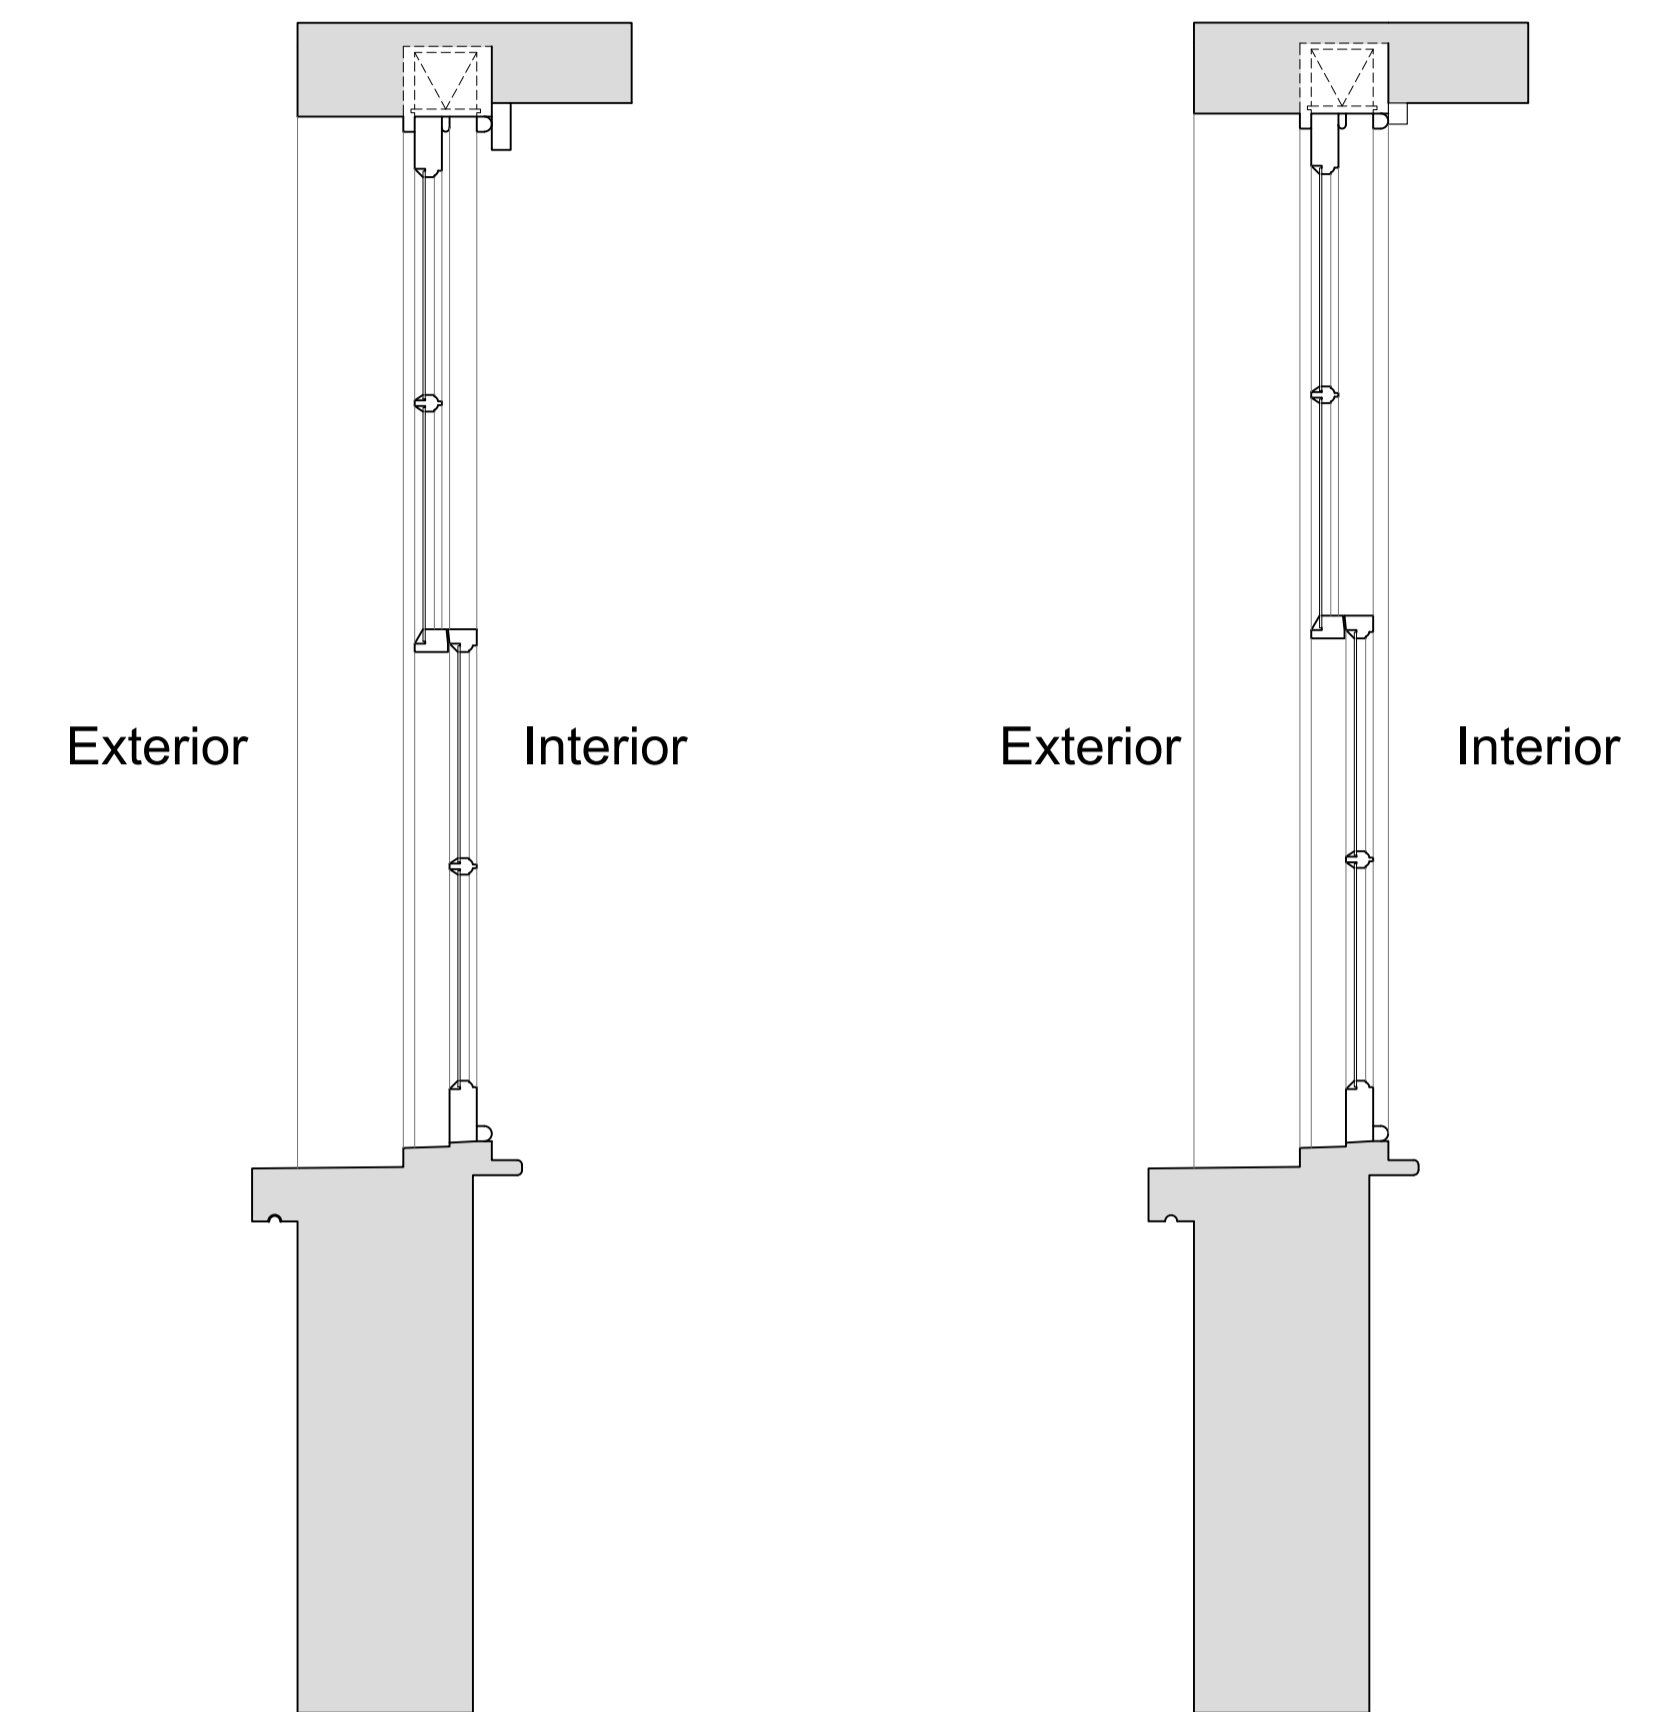

Plan Section B-B

Scale: 1:10

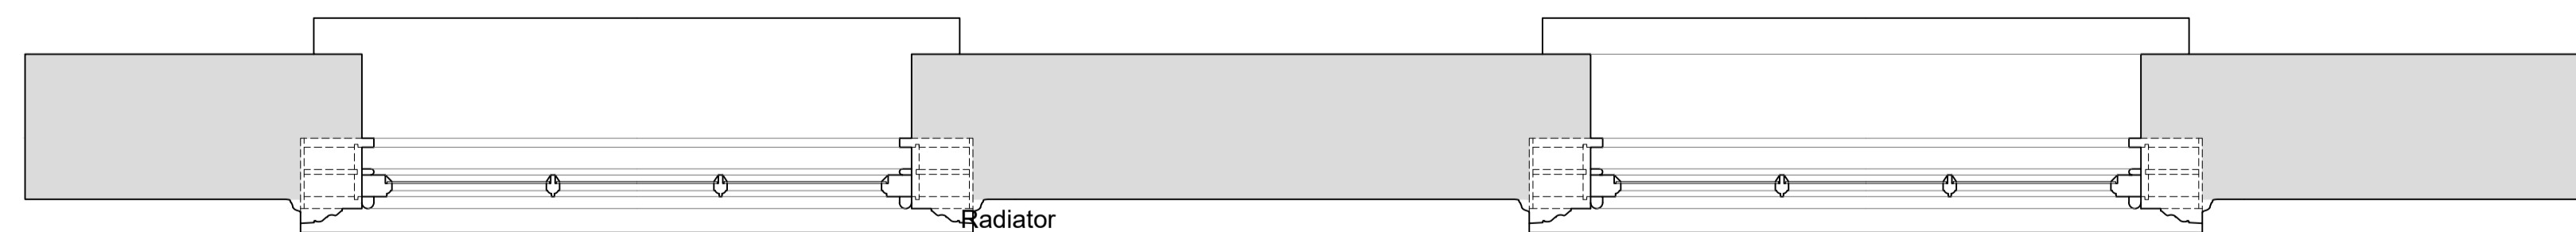

Revision	Date	Amendment
1.0	01-10-2019	Issued for listed building consent application

Do not reproduce this drawing without written permission
All dimensions are in millimetres unless stated otherwise

HS2

High Speed (HS2) Limited
1st-3rd Floor
The Tower
1 Eversholt Street
London NW1 2DN

COSTAIN SKANSKA

Costain Skanska Joint Venture
9th Floor
The Tower
1 Eversholt Street
London NW1 2DN

Site Address:
131A Drummond Street, London NW1

Drawing Title:
Second Floor - Bedroom: EXISTING Front Window Joinery Details - Sheet 1 of 3


Drawn by: AP & PB
Checked by: OB
Presentation Scale: as shown @ A1

Date: 27-08-2019
Drawing No: WPI P066 NI - 131 DS-EX-GF-J-02
Revision: 1.0

Drawing Not For Construction


Internal Room Elevation with Secondary Glazing Installed

Scale: 1:10

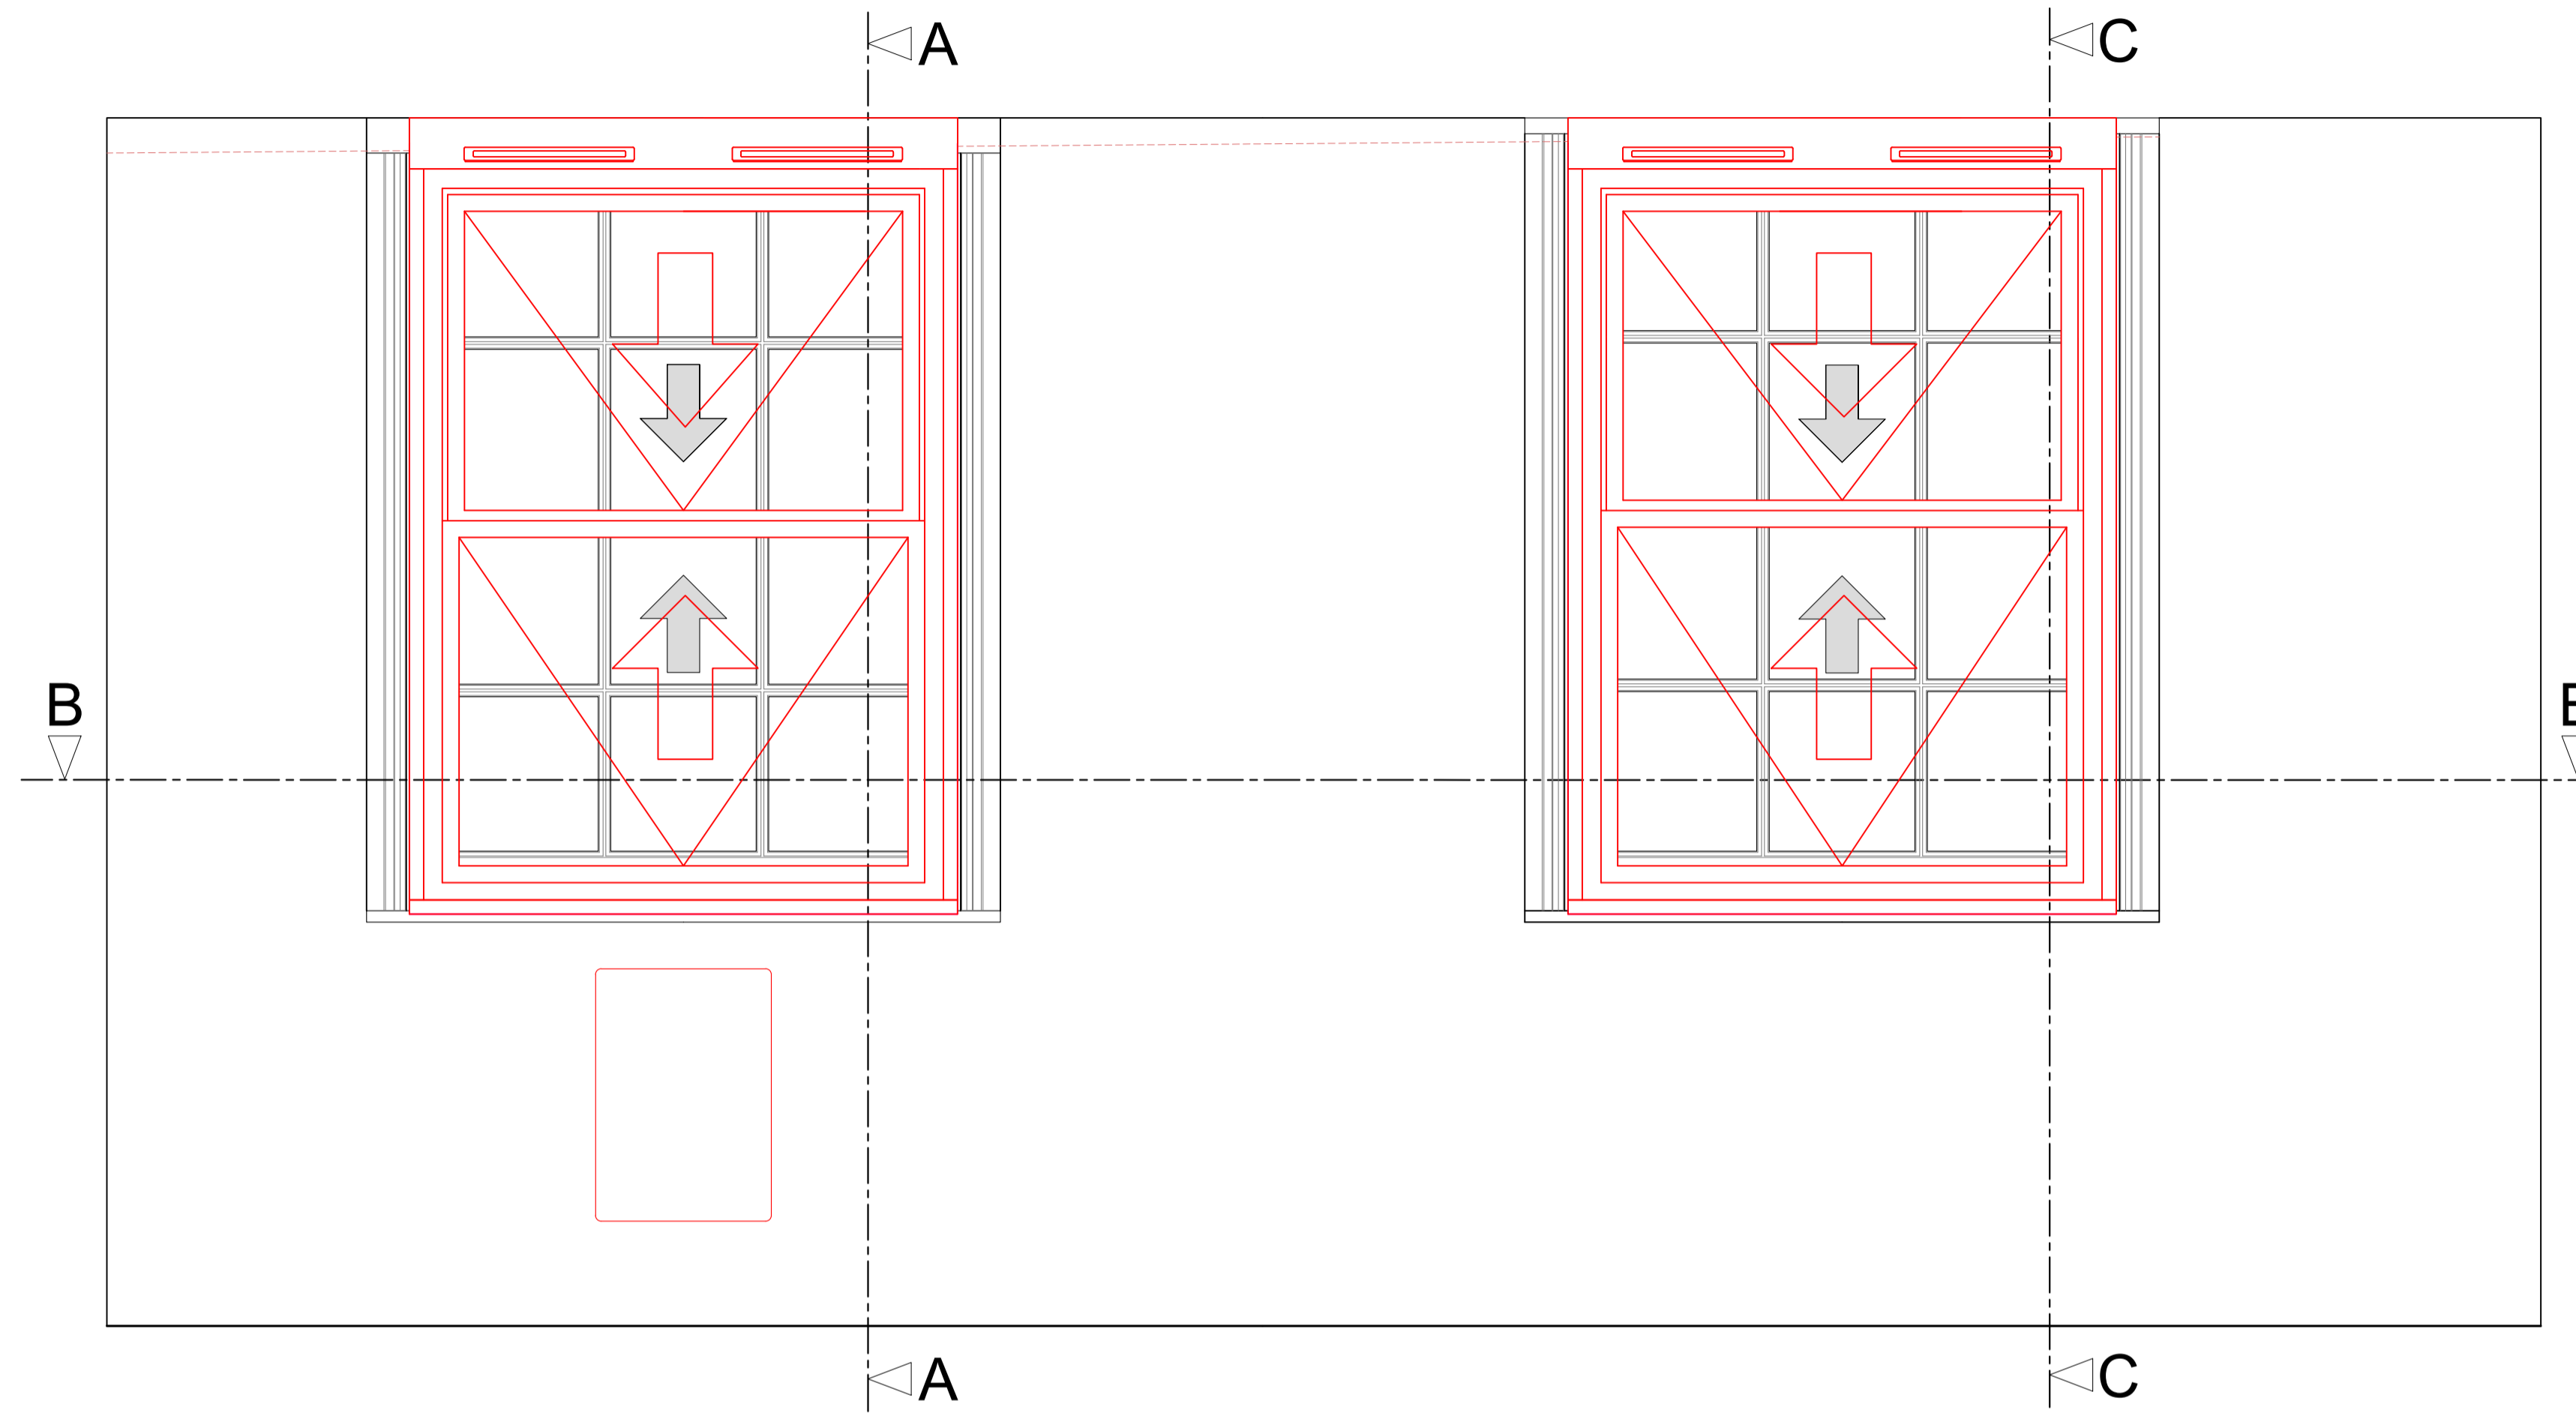


Section A-A through External Wall with Secondary Glazing Installed

Scale: 1:10

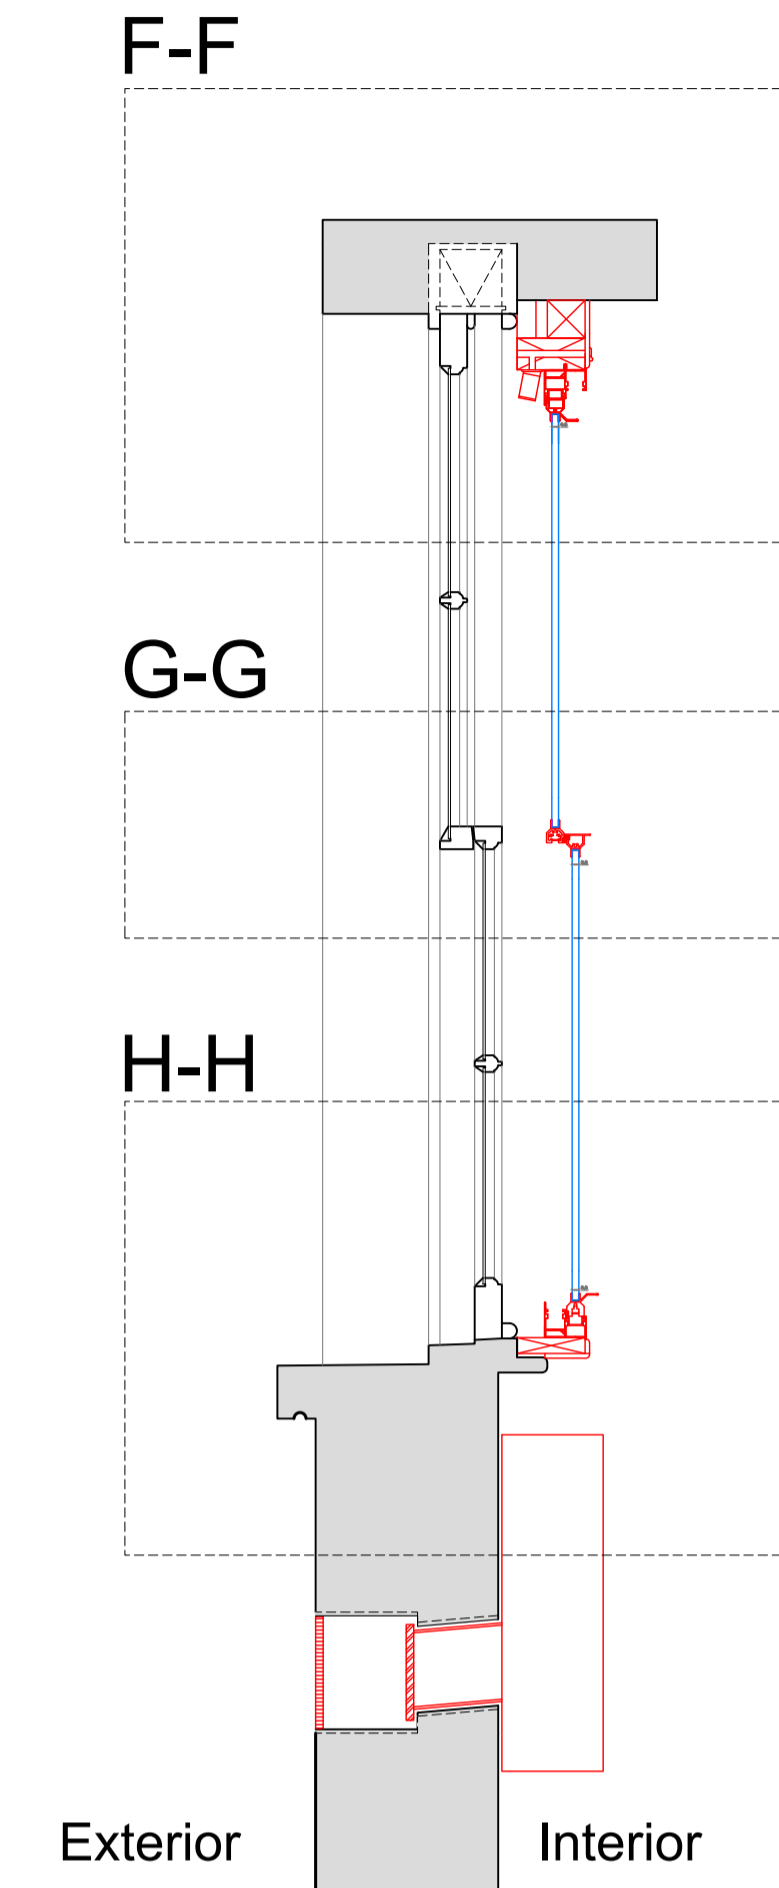


Section C-C through External Wall with Secondary Glazing Installed

Scale: 1:10

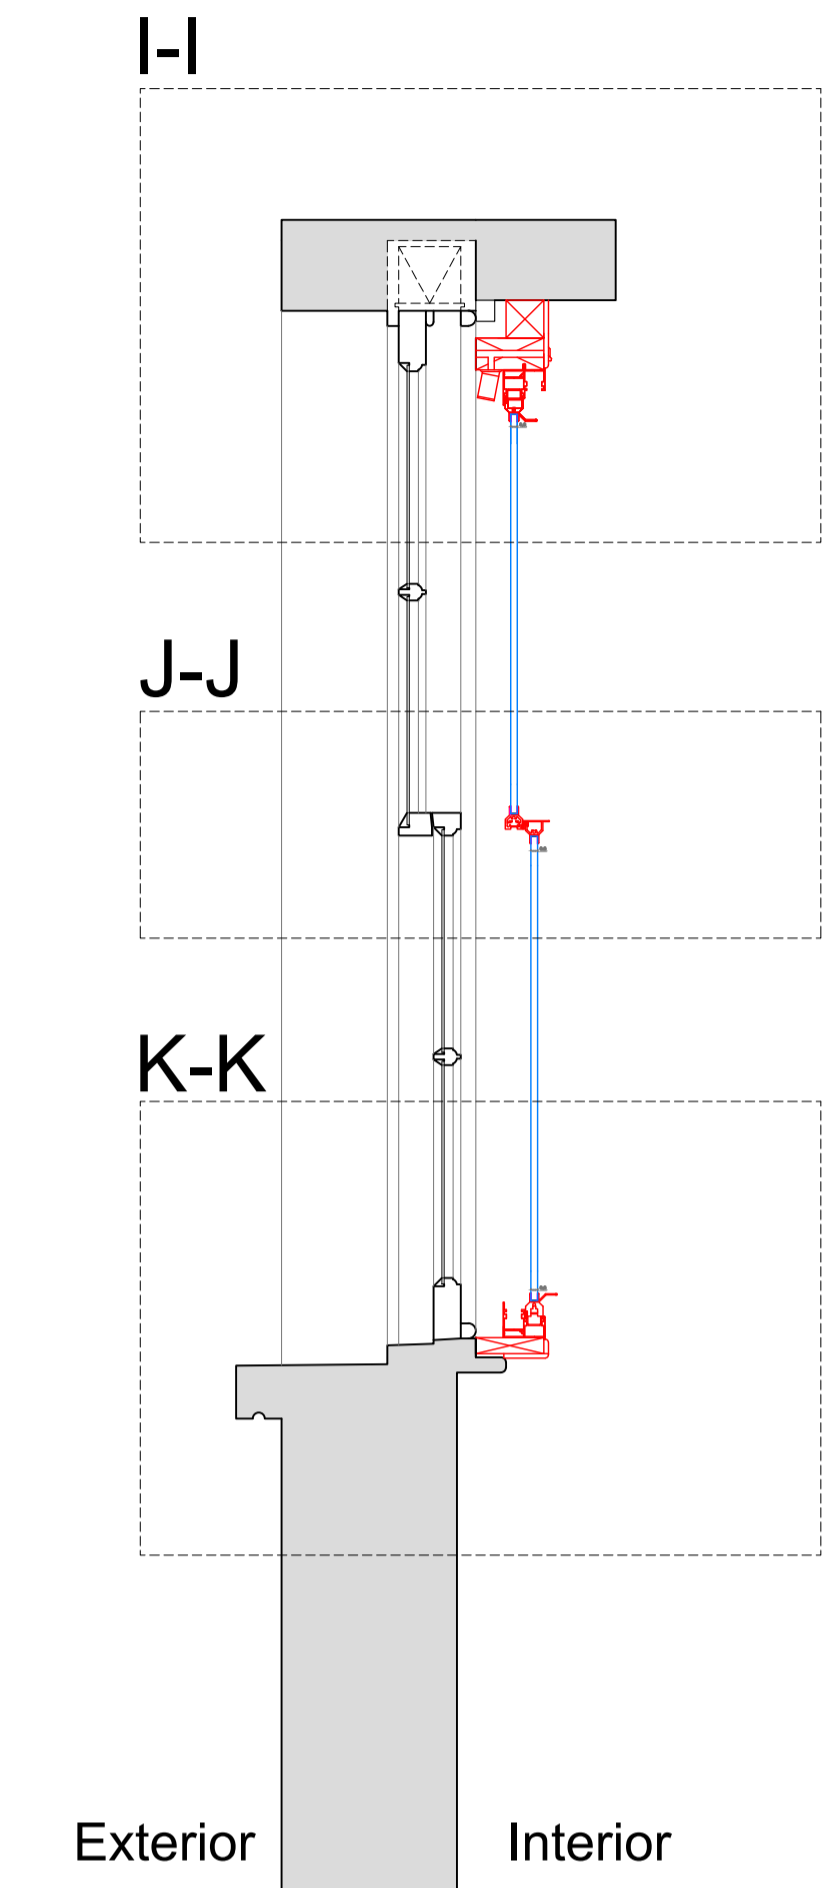

Plan Section B-B with Secondary Glazing Installed

Scale: 1:10

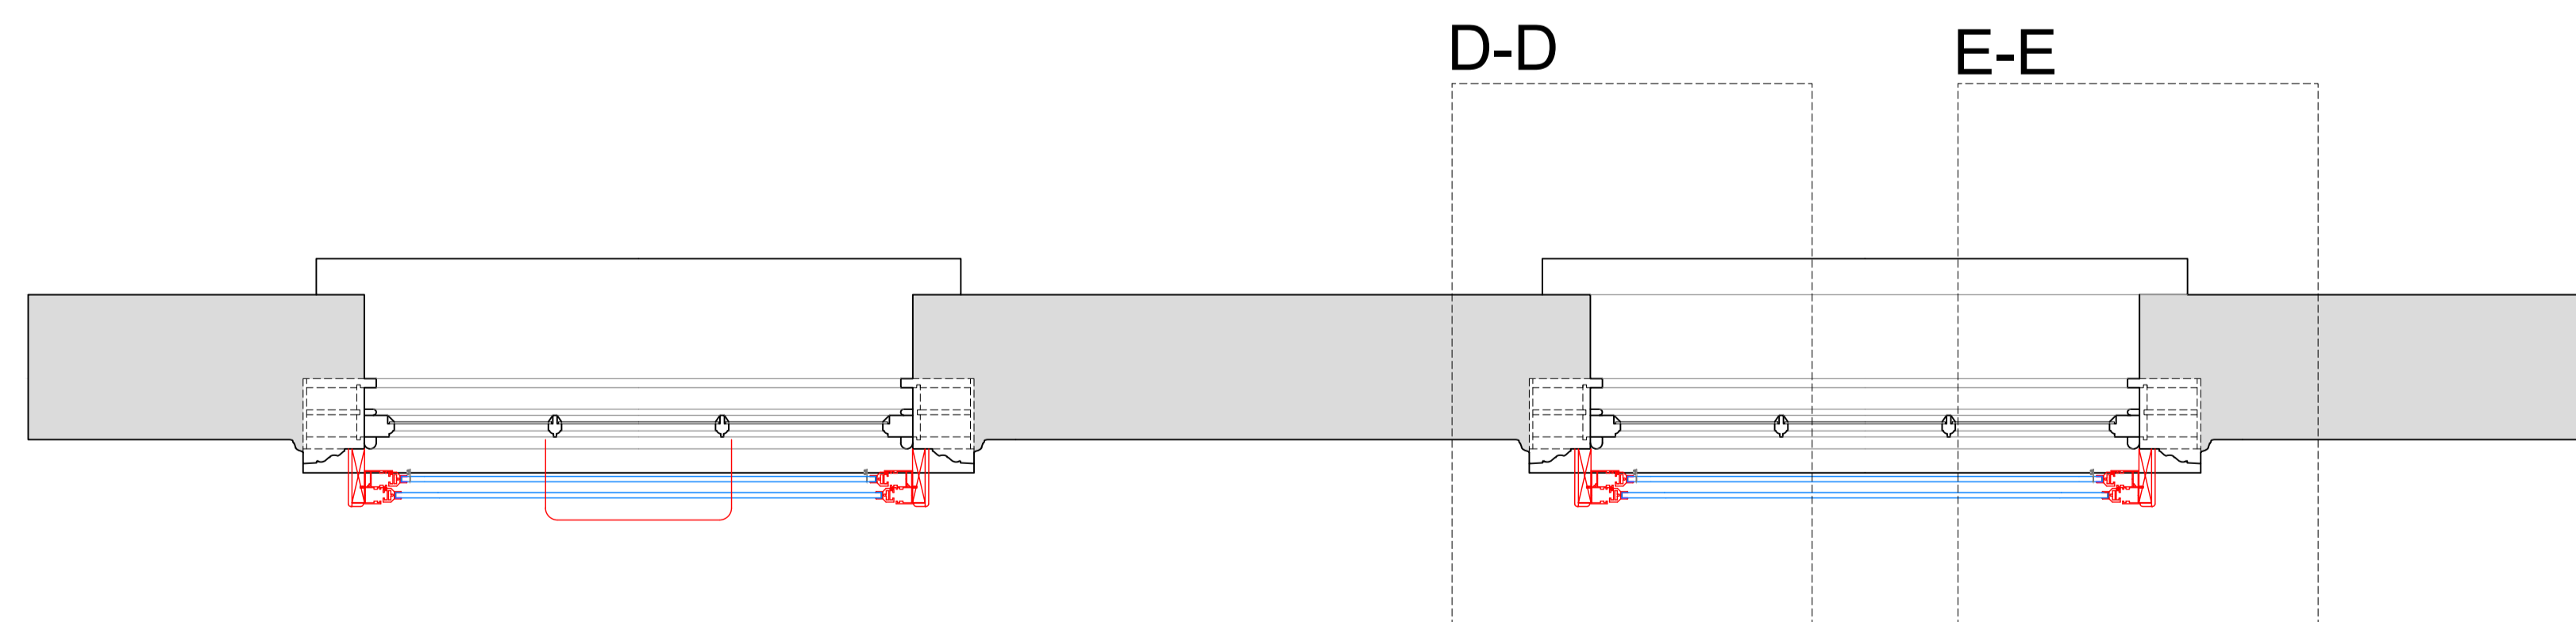

SECONDARY GLAZING SHOWN IN RED FOR VISUAL CLARITY ONLY

Revision	Date	Amendment
1.0	01-10-2019	Issued for listed building consent application

Do not reproduce this drawing without written permission
All dimensions are in millimetres unless stated otherwise

HS2

High Speed (HS2) Limited
1st-3rd Floor
The Podium
1 Eversholt Street
London NW1 2DN


COSTAIN SKANSKA

Costain Skanska Joint Venture
9th Floor
The Tower
1 Eversholt Street
London NW1 2DN


Site Address: 131A Drummond Street, London NW1			
Drawing Title: Second Floor - Bedroom: PROPOSED Front Secondary Glazing Details - Sheet 2 of 3			
Drawn by: AP & PB	Checked by: OB	Presented by: OB	Scale: as shown @ A1
Date: 27-08-2019	Drawing No: WPI P066 NI - 131 DS-PR-GF-J-02.1	Revision: 1.0	

Drawing Not For Construction


Section D-D
Scale: 1:5 on A1

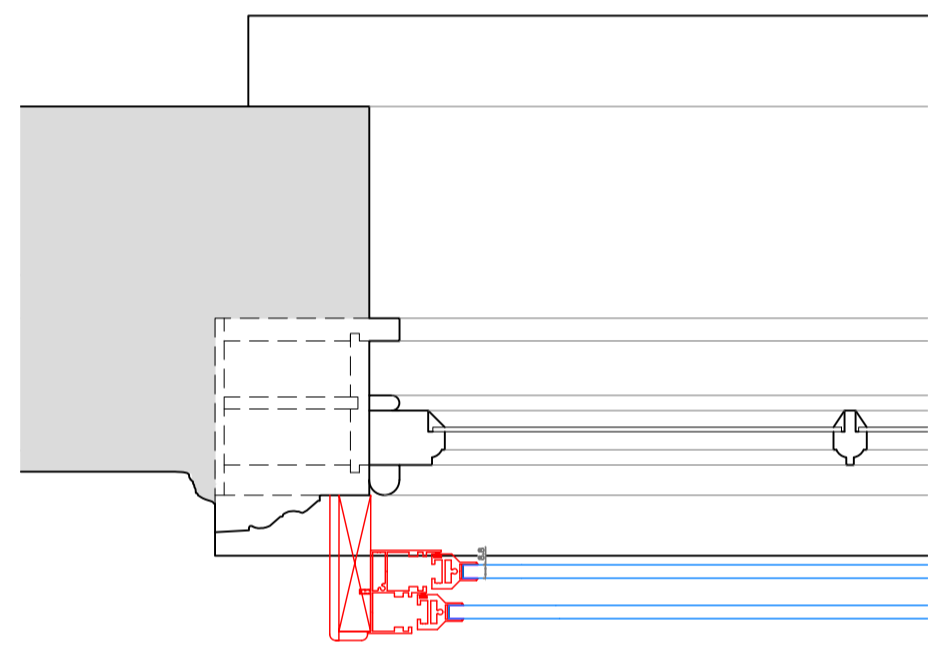


Section E-E
Scale: 1:5 on A1

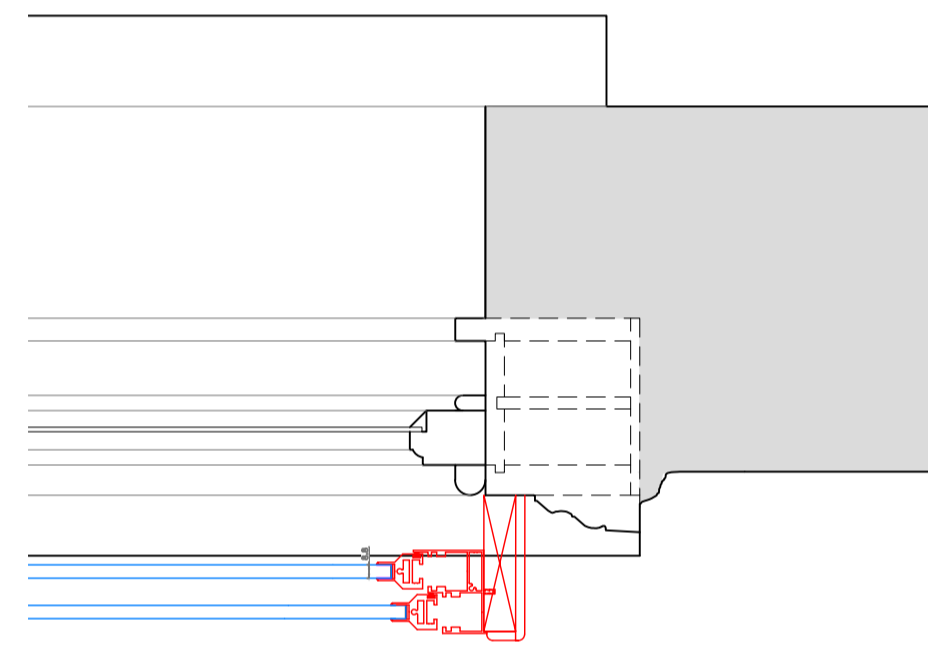


Section F-F
Scale: 1:5 on A1

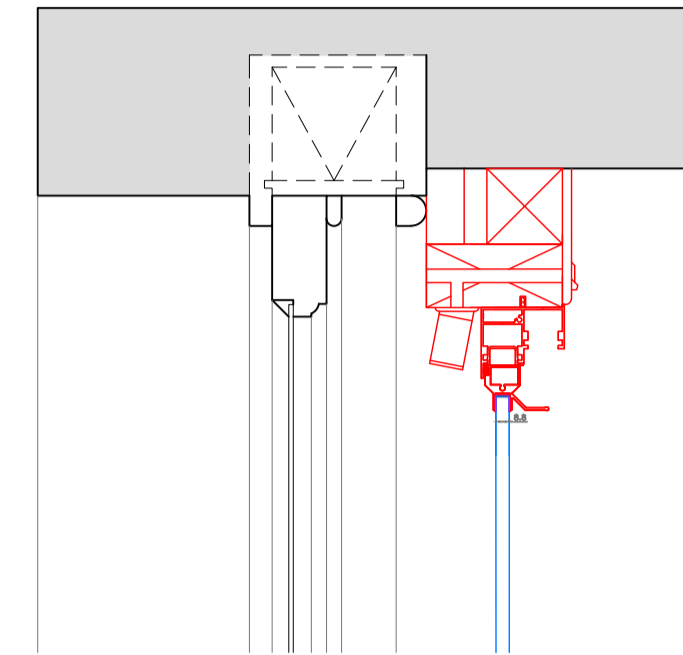


Section I-I
Scale: 1:5 on A1

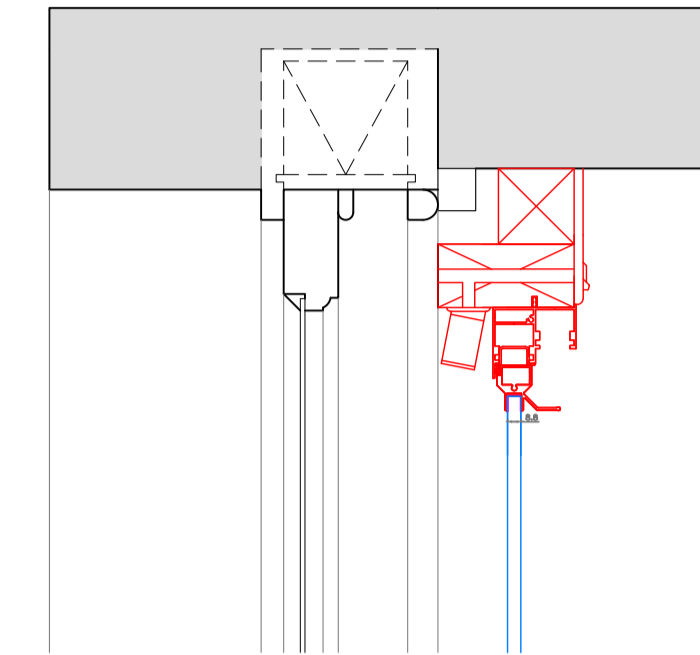


Section G-G
Scale: 1:5 on A1

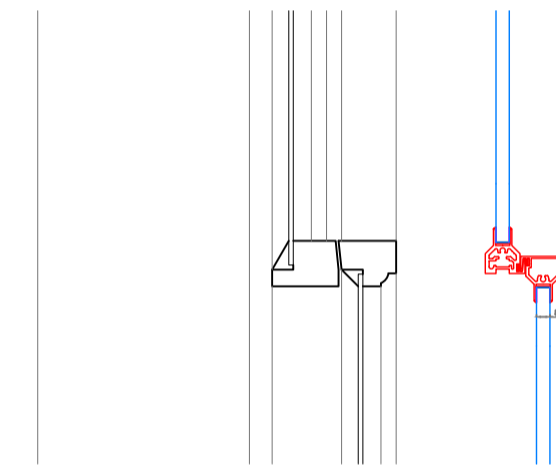


Section J-J
Scale: 1:5 on A1

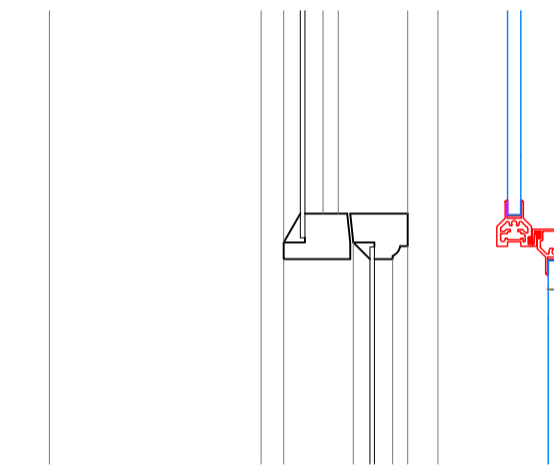

Section H-H
Scale: 1:5 on A1

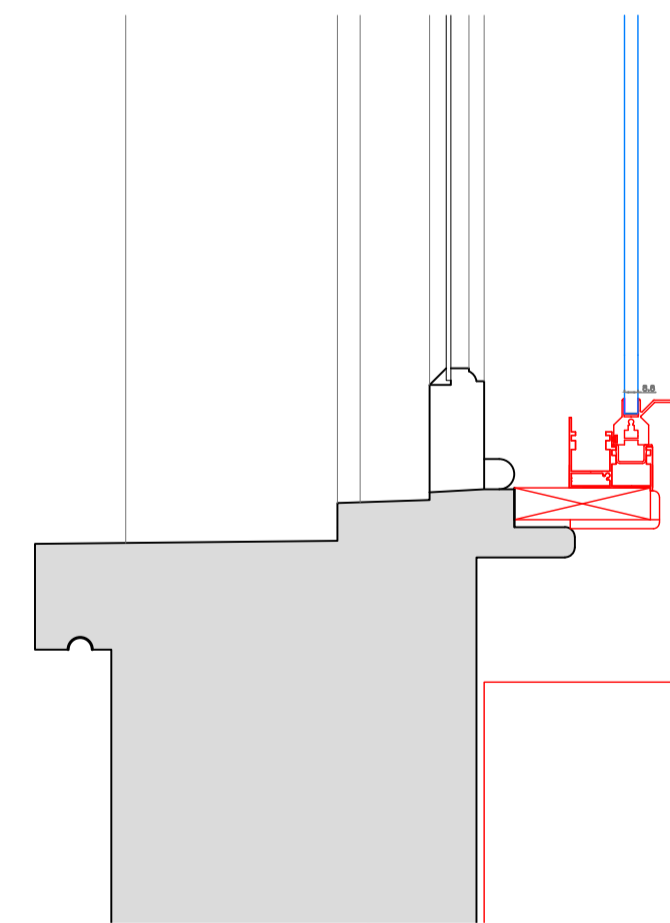

Section K-K
Scale: 1:5 on A1

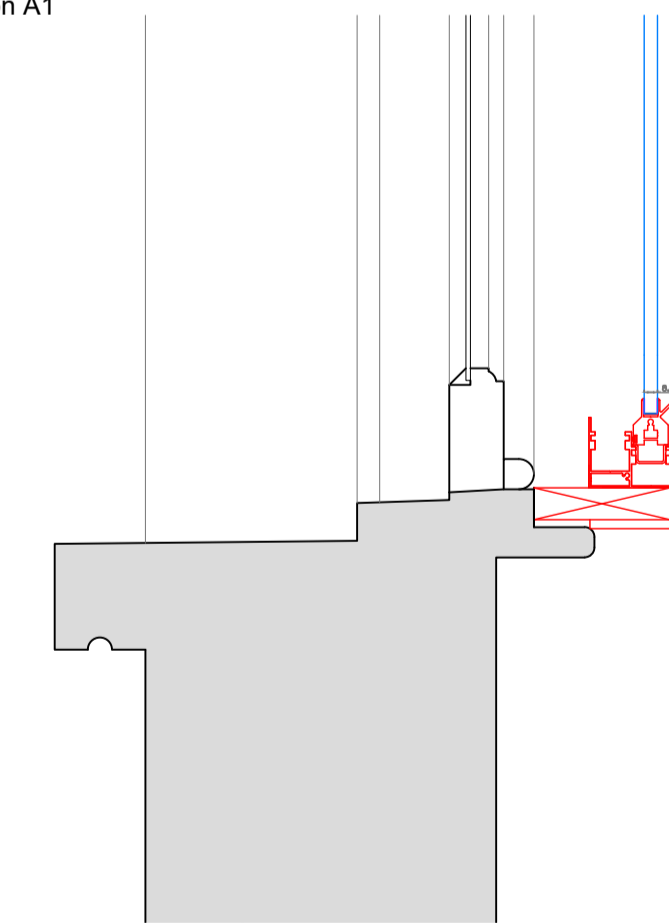

SECONDARY GLAZING SHOWN IN RED FOR VISUAL CLARITY ONLY

Revision	Date	Assessment
1.0	01-10-2019	Issued for listed building consent application

Do not reproduce this drawing without written permission
All dimensions are in millimetres unless stated otherwise

Drawing Not For Construction

HS2

High Speed (HS2) Limited
1st-3rd Floor
The Podium
1 Eversholt Street
London NW1 2DN

COSTAIN SKANSKA

Costain Skanska Joint Venture
9th Floor
The Tower
1 Eversholt Street
London NW1 2DN

Site Address: 131A Drummond Street, London NW1			
Drawing Title: Second Floor - Bedroom: PROPOSED Front Secondary Glazing Details - Sheet 3 of 3			
Drawn by: AP & PB	Checked by: OB	Presented by: OB	Revision Scale: 1:5 @ A1
Date: 27-08-2019	Drawing No: WPI P066 NI - 131 DS-PR-GF-J-02.2	Revision: 1.0	