


DO NOT SCALE THIS DRAWING
WRITTEN DIMENSIONS ONLY TO BE USED
ALL DIMENSIONS ARE IN MILLIMETRES UNLESS
OTHERWISE STATED
ALL DIMENSIONS TO BE VERIFIED ON SITE
ANY INCONSISTENCIES TO BE REPORTED
IMMEDIATELY
COPYRIGHT © PAD CONSULTANCY LTD

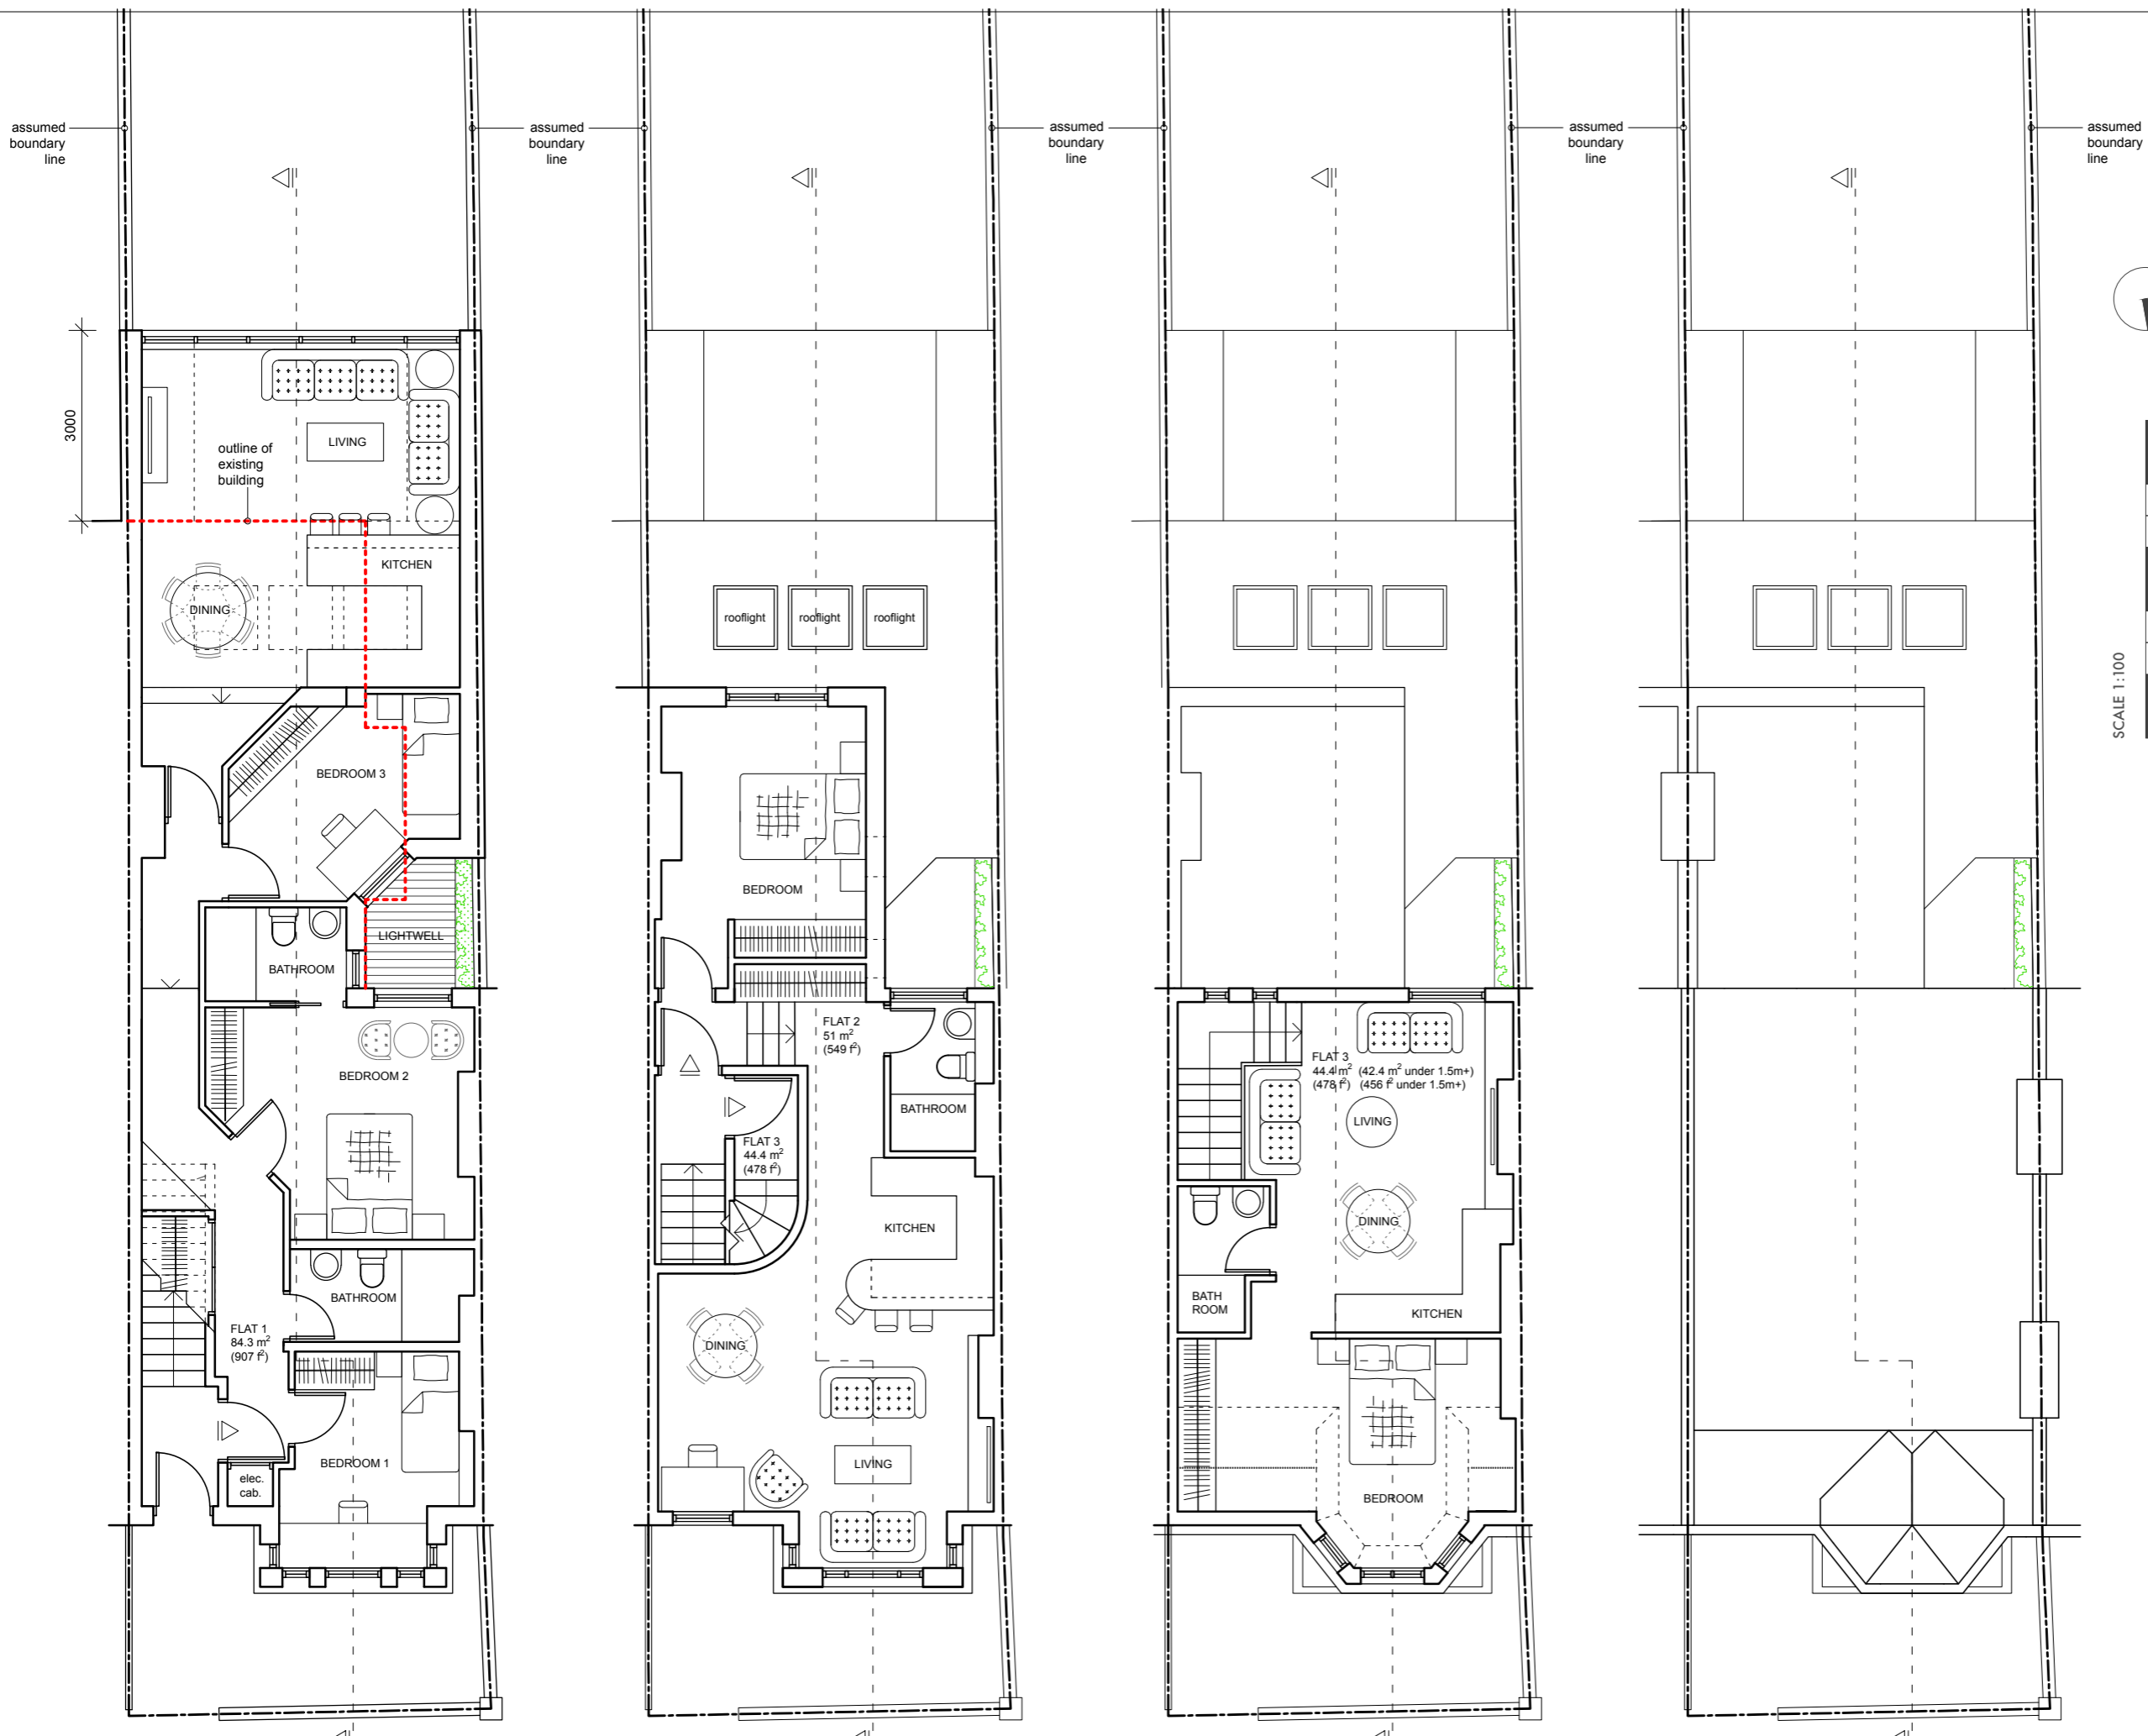

PROPOSED GROUND FLOOR

TOTAL GIA: 89.5 m² (963 f²)

PROPOSED FIRST FLOOR

TOTAL GIA: 58.5 m² (629 f²)

PROPOSED SECOND FLOOR

TOTAL GIA: 43.3 m² (466 f²)

PROPOSED ROOF PLAN