

Do not scale off this drawing.

All indicated dimensions to be checked and verified on site by the Main Contractor before commencement of any fabrication drawings or work whatsoever on site.

Report all discrepancies to the Architect immediately. This drawing is to be read in conjunction with all the related Architect's and Structural Engineer's drawings, details and all relevant information.

Note:

rev.	rev. date	rev. description

tasou
associates architects + structural engineers

4 Amwell Street, London. EC1R 1UG
T:020 7713 7070 F:020 7713 7071 E:tasou@tasou.co.uk


project
Swain's Lane
London
N6 6QX

drwg title
Unit 6 - Rear Extension
Existing & Proposed
Elevations


date	November 2019	drwg no.	PP-02	rev.
scale @ A1	1:50	job no.	1658	

© copyright of tasou associates

Existing Elevations

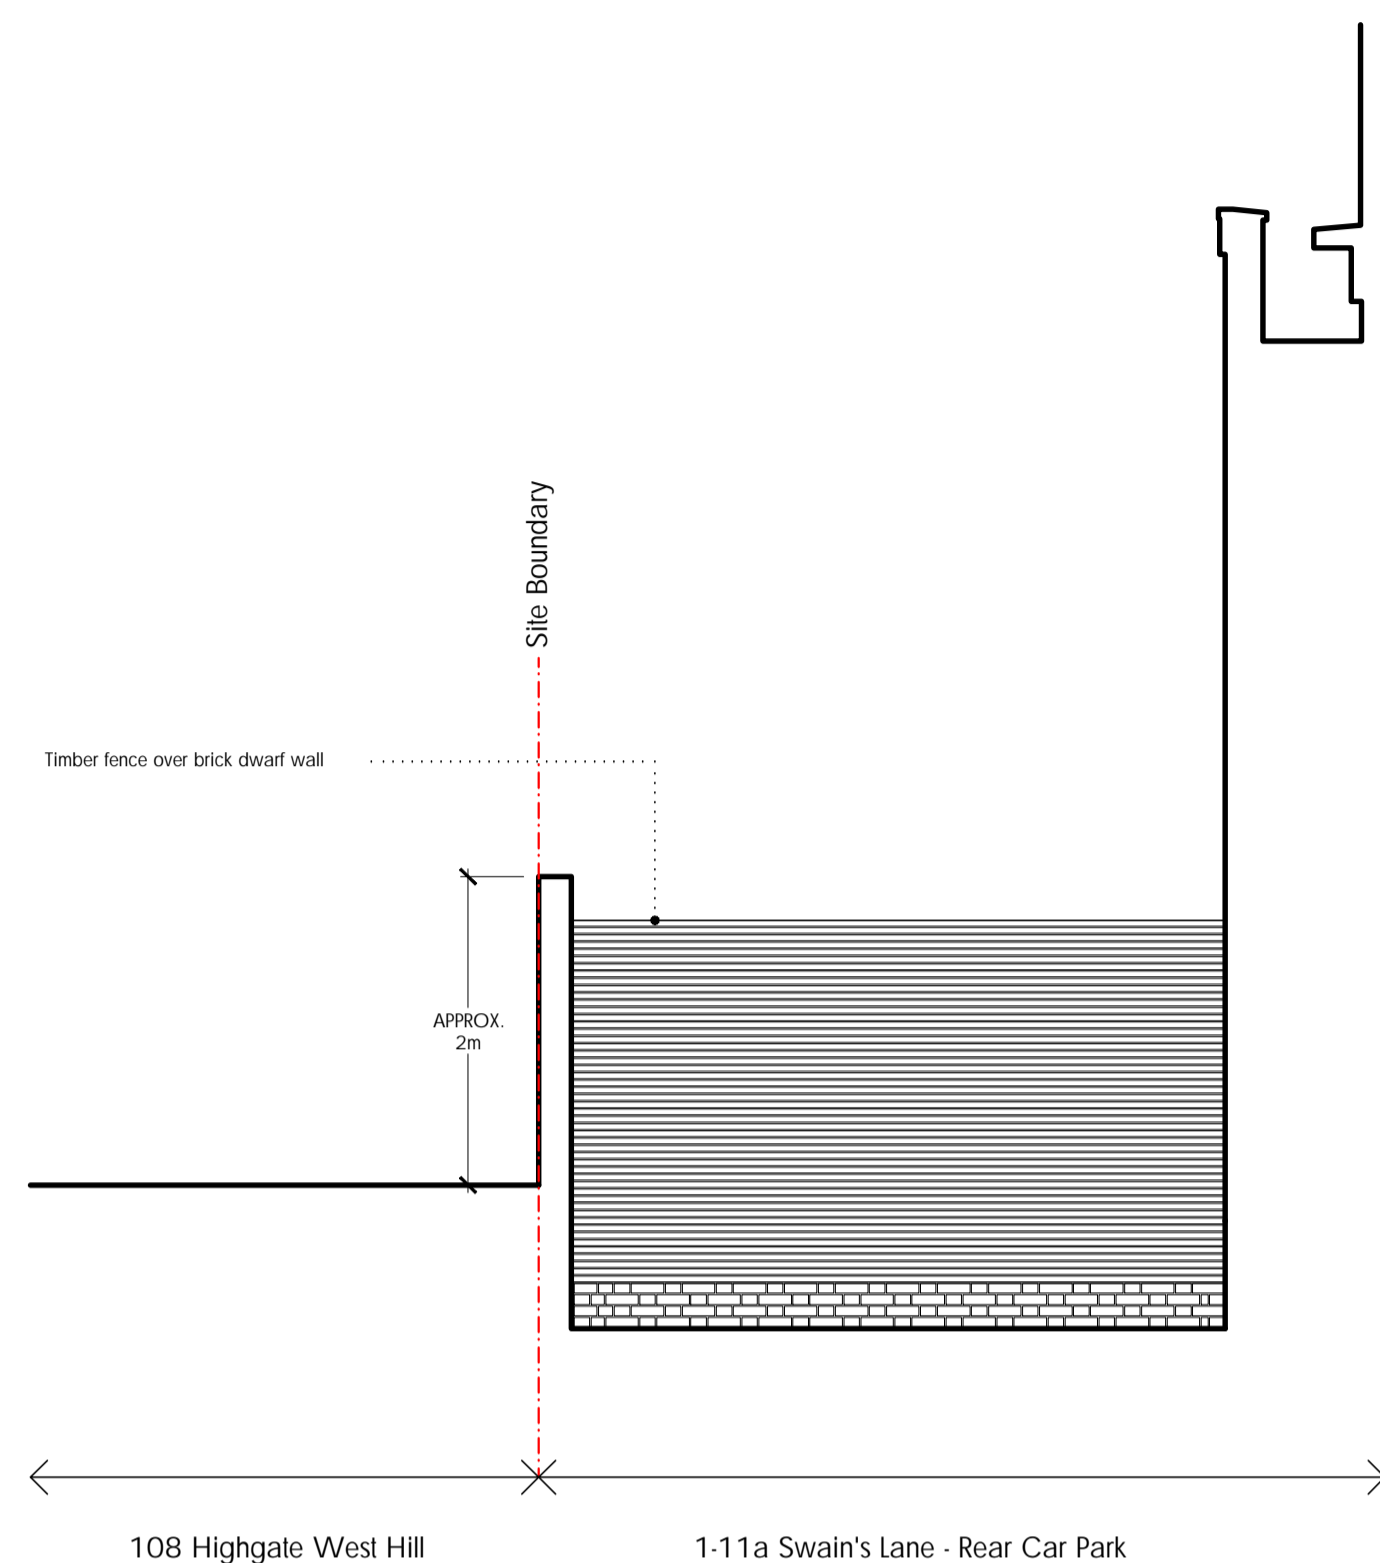


EXISTING ELEVATION BB

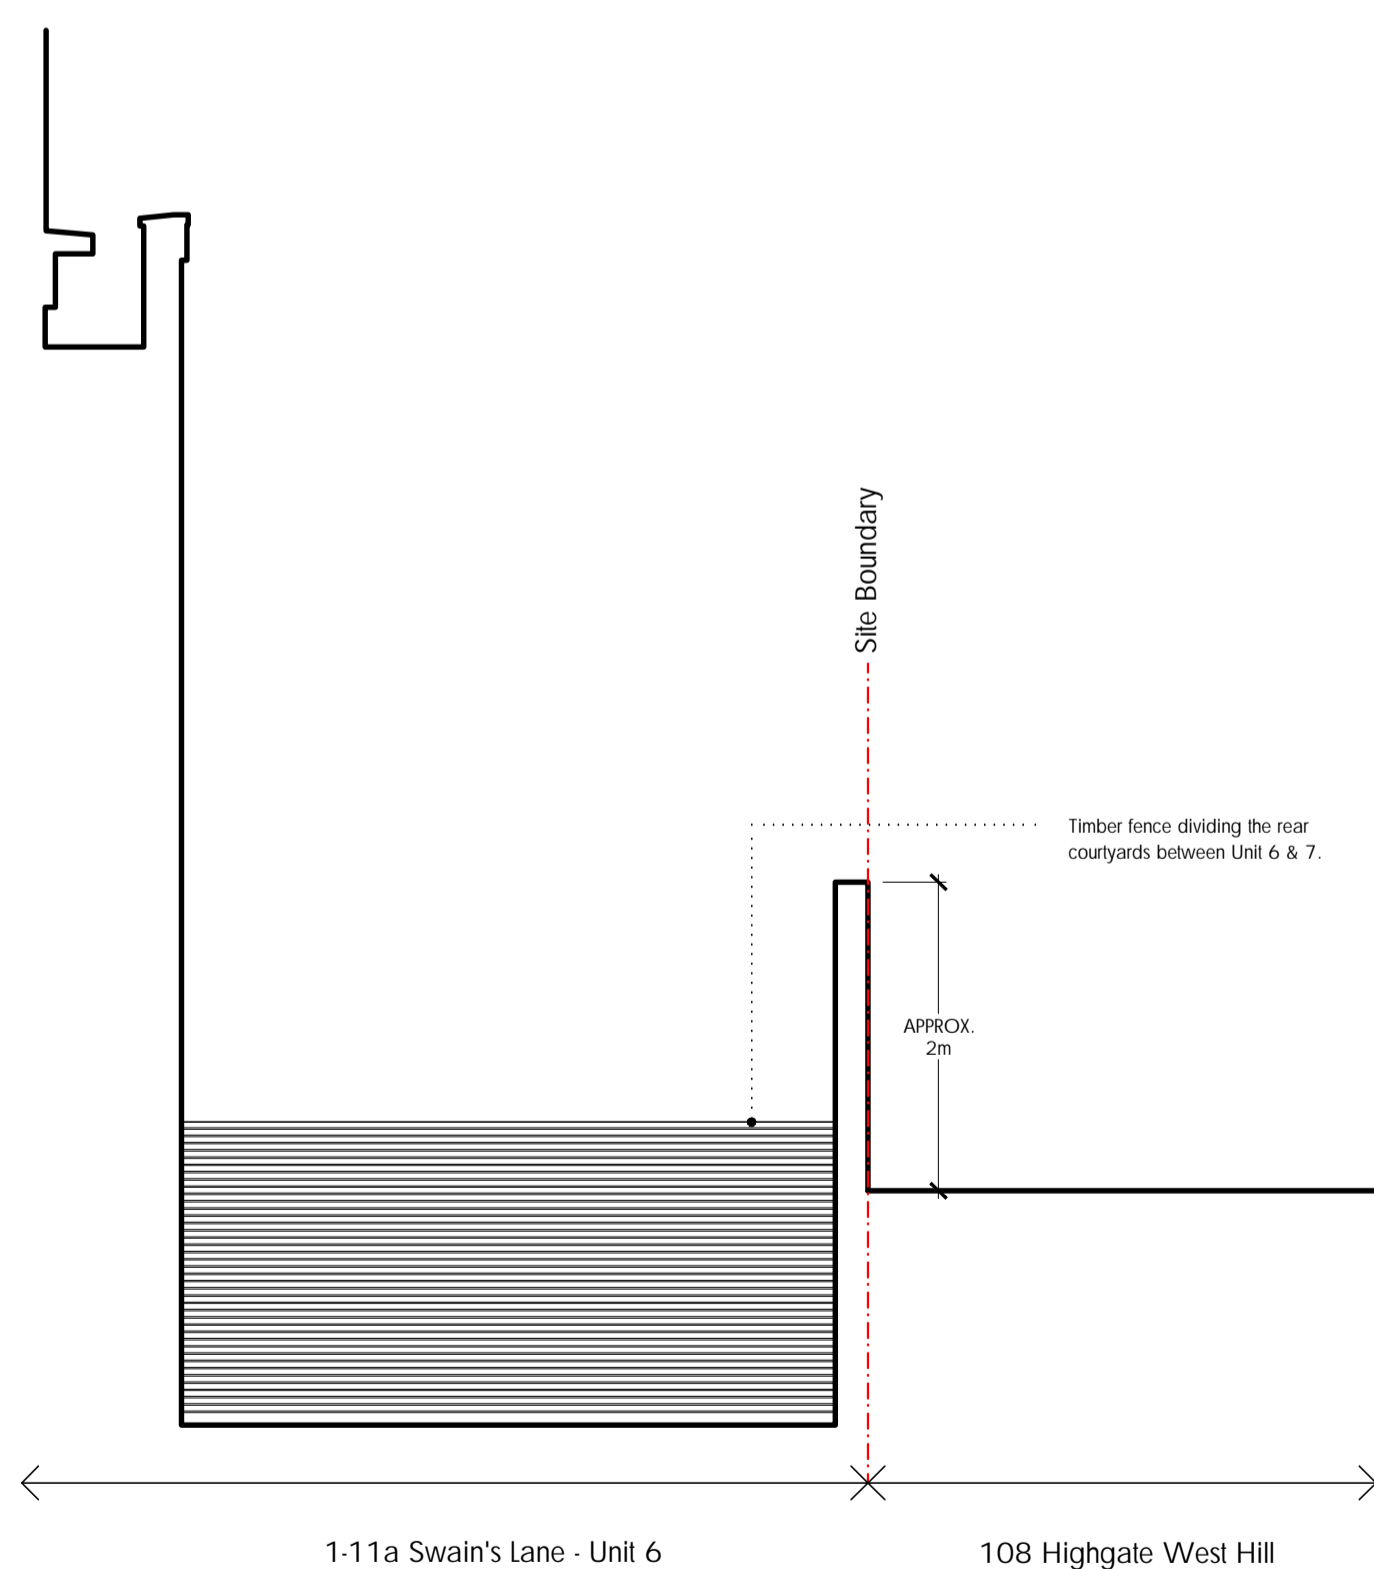


EXISTING ELEVATION CC

Proposed Elevations

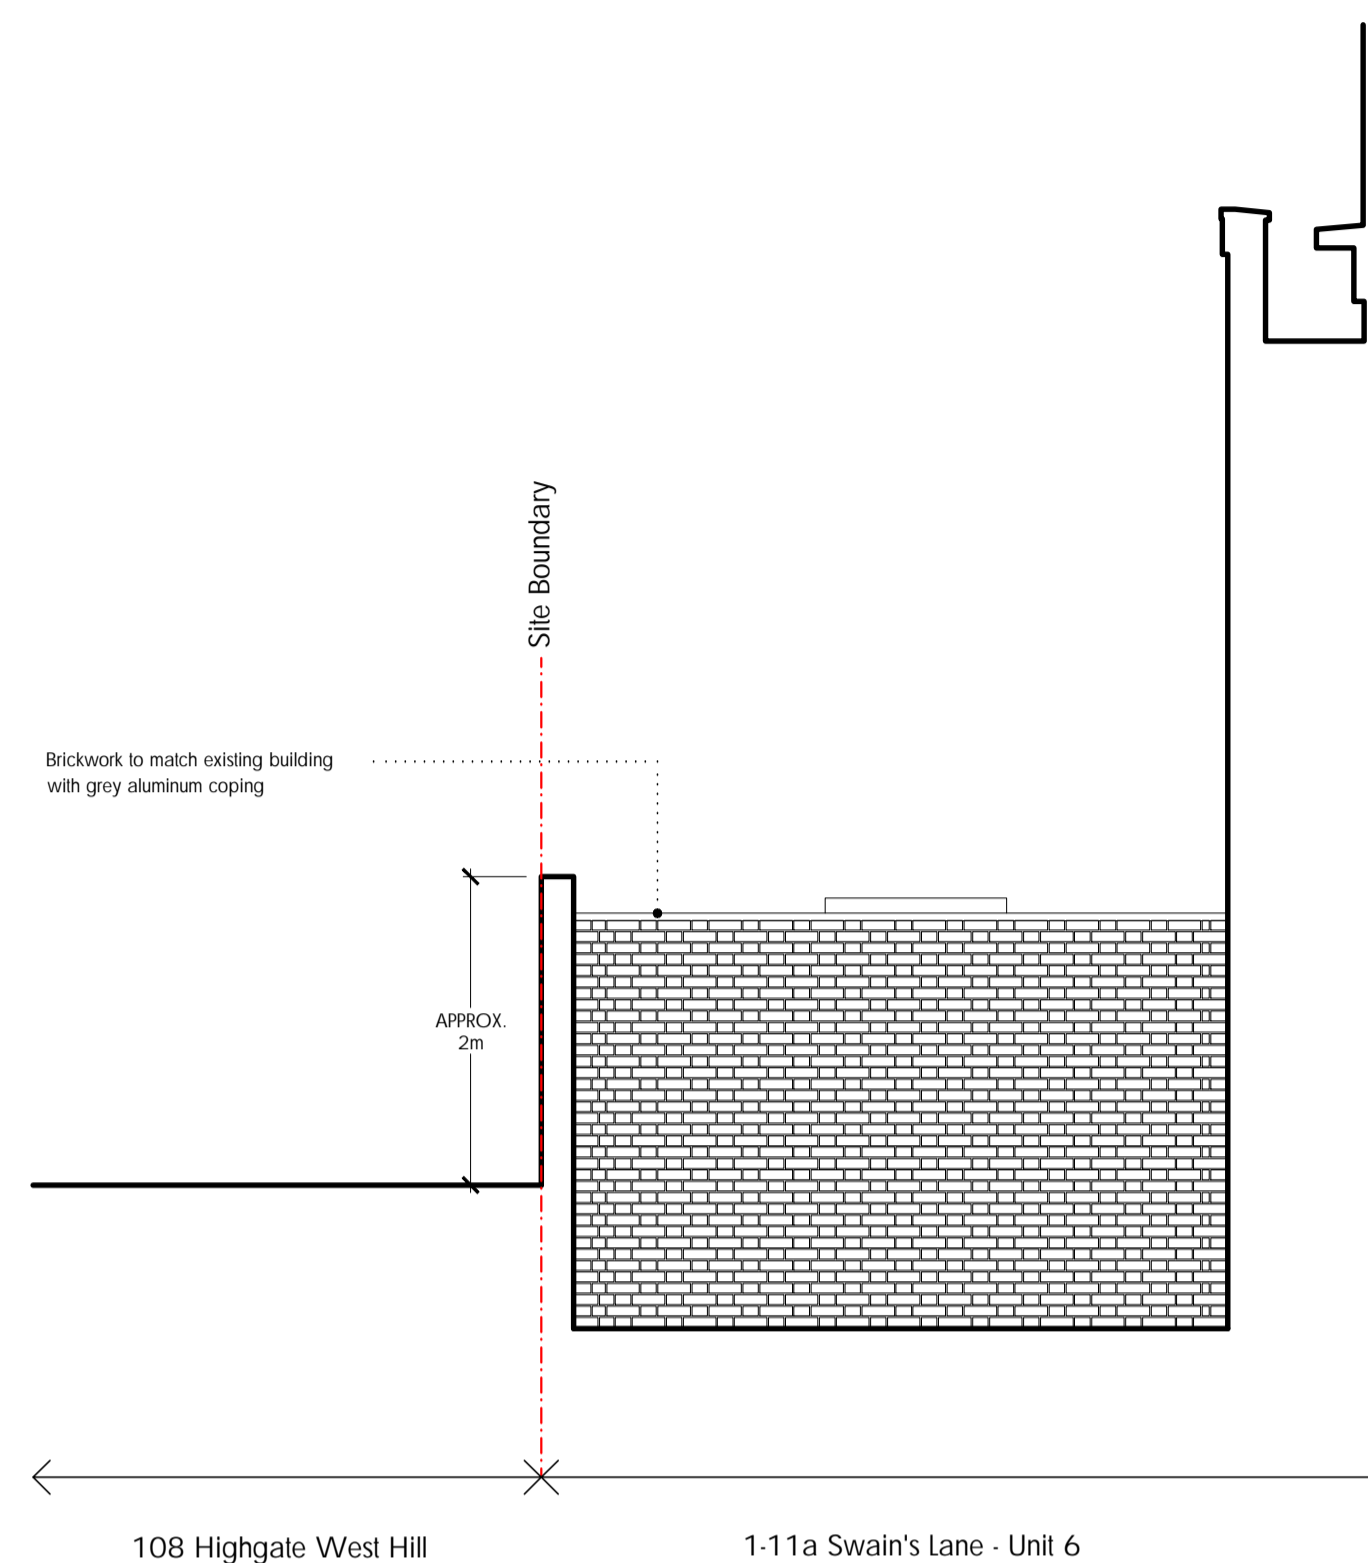

PROPOSED ELEVATION BB

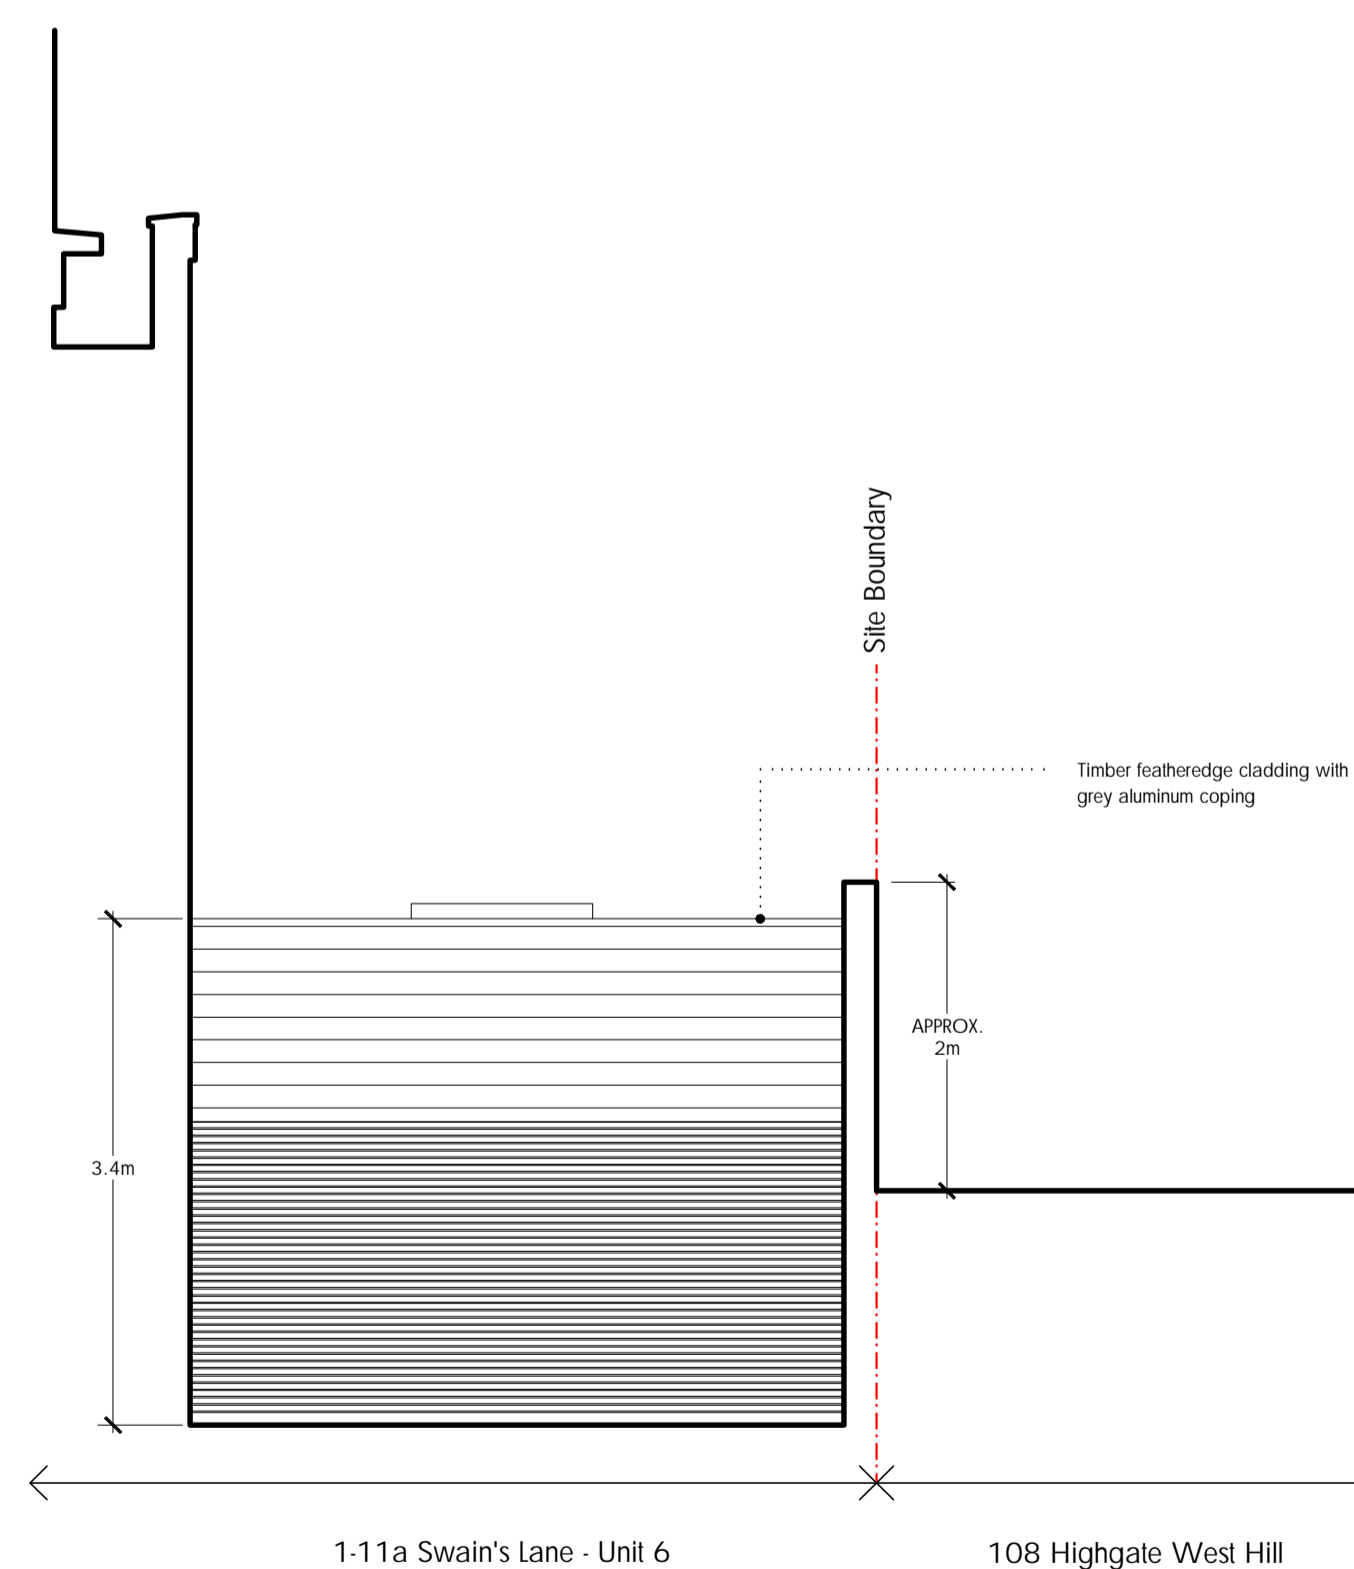

PROPOSED ELEVATION CC