

Do not scale off this drawing.


All indicated dimensions to be checked and verified on site by the Main Contractor before commencement of any fabrication drawings or work whatsoever on site.

Report all discrepancies to the Architect immediately. This drawing is to be read in conjunction with all the related Architect's and Structural Engineer's drawings, details and all relevant information.

Note:

Any revisions to the internals of the existing building do not form part of this application.

Existing Courtyard

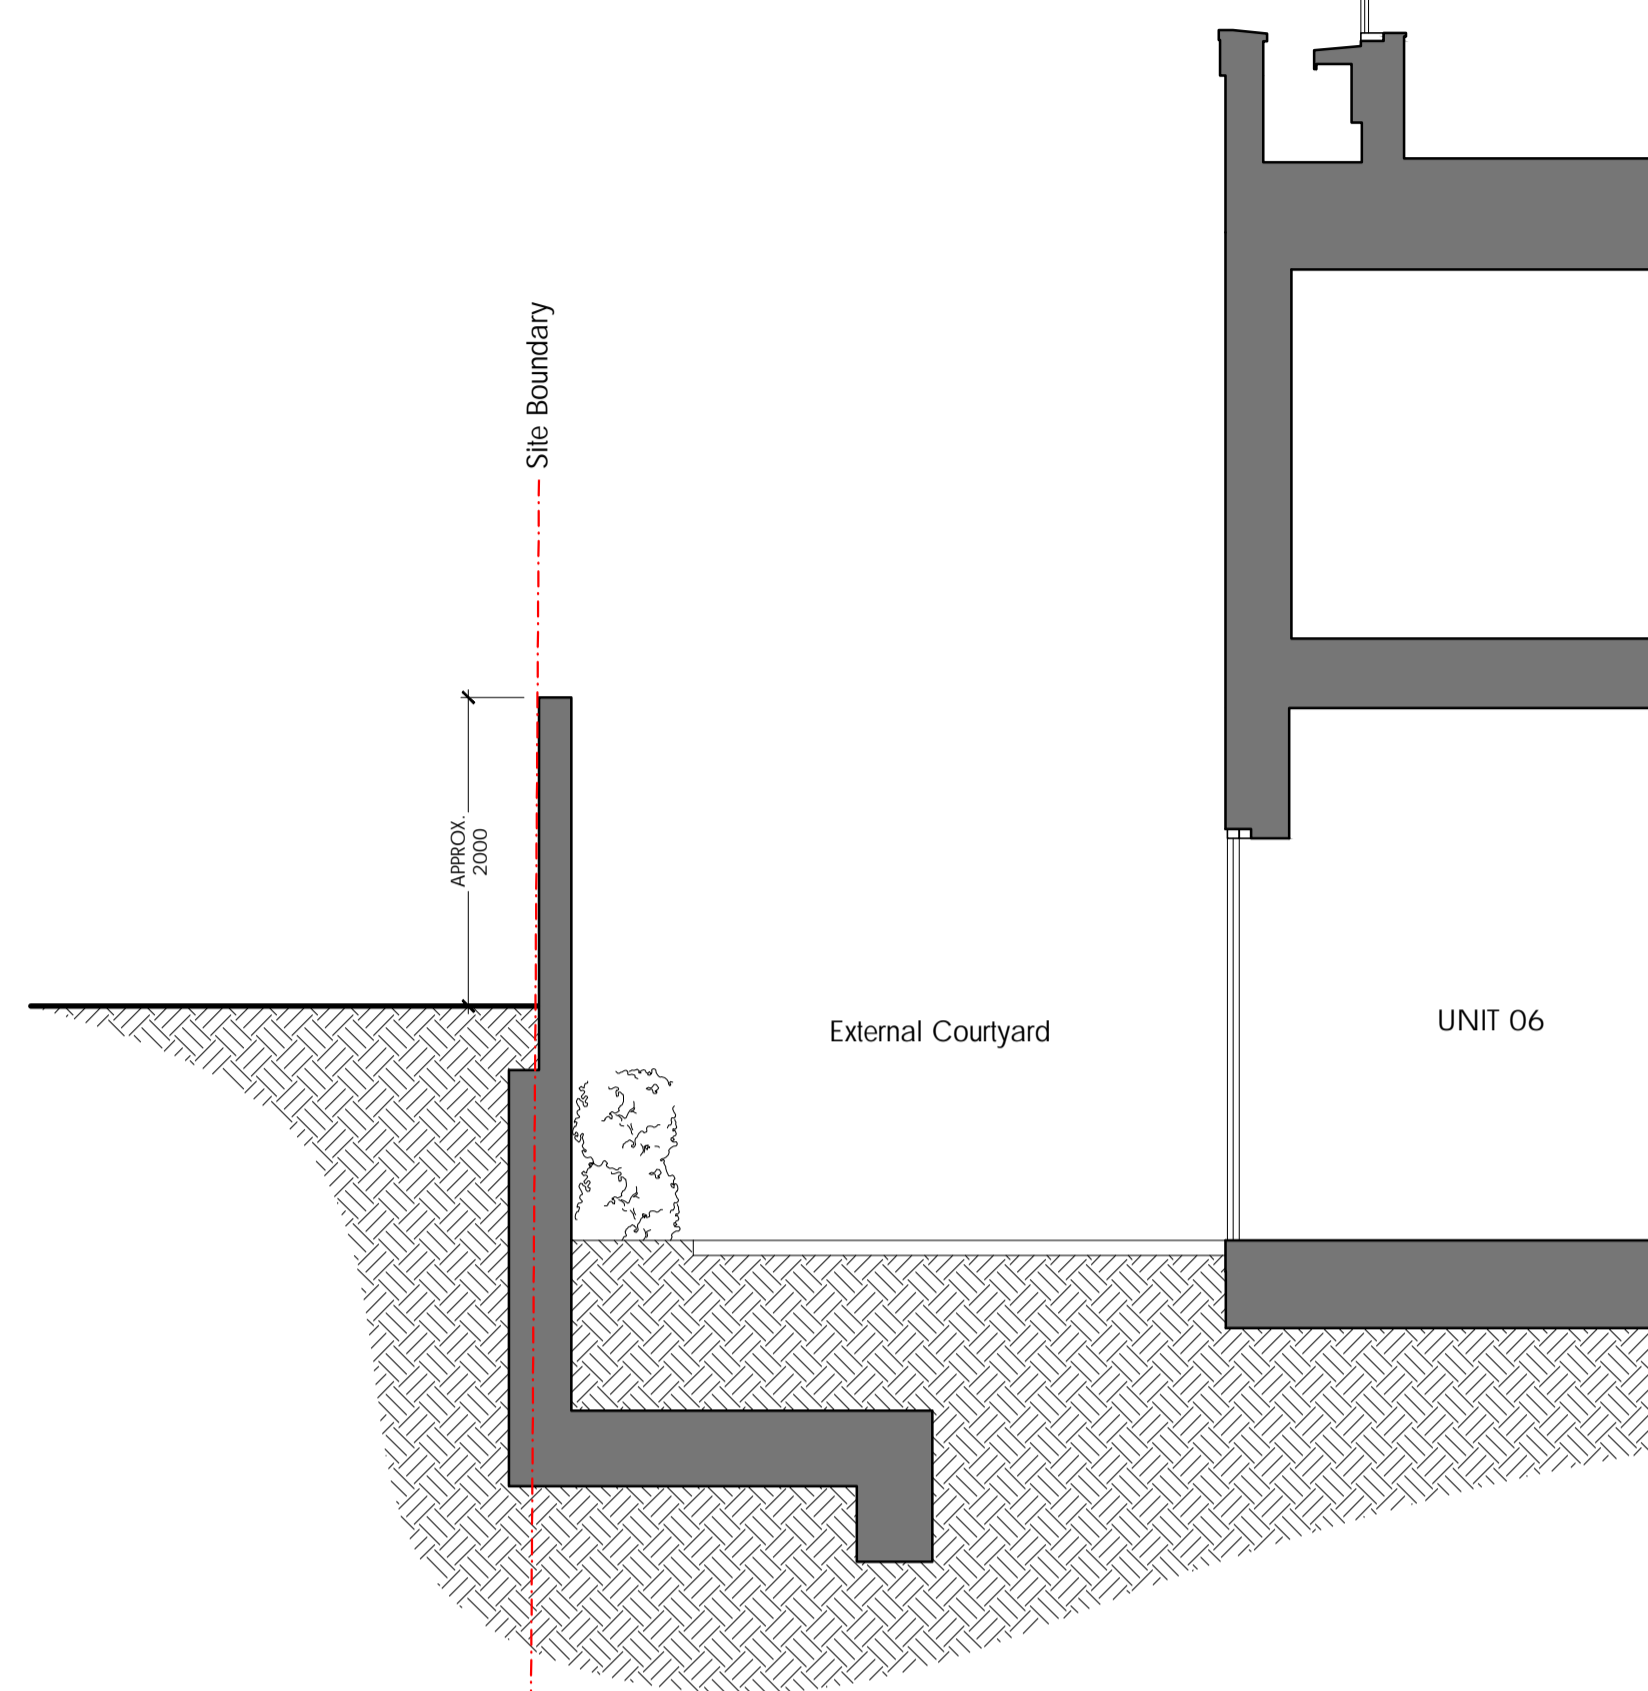


108 Highgate West Hill

1-11a Swain's Lane - Rear Car Park

EXISTING SECTION AA


Proposed Rear Extension

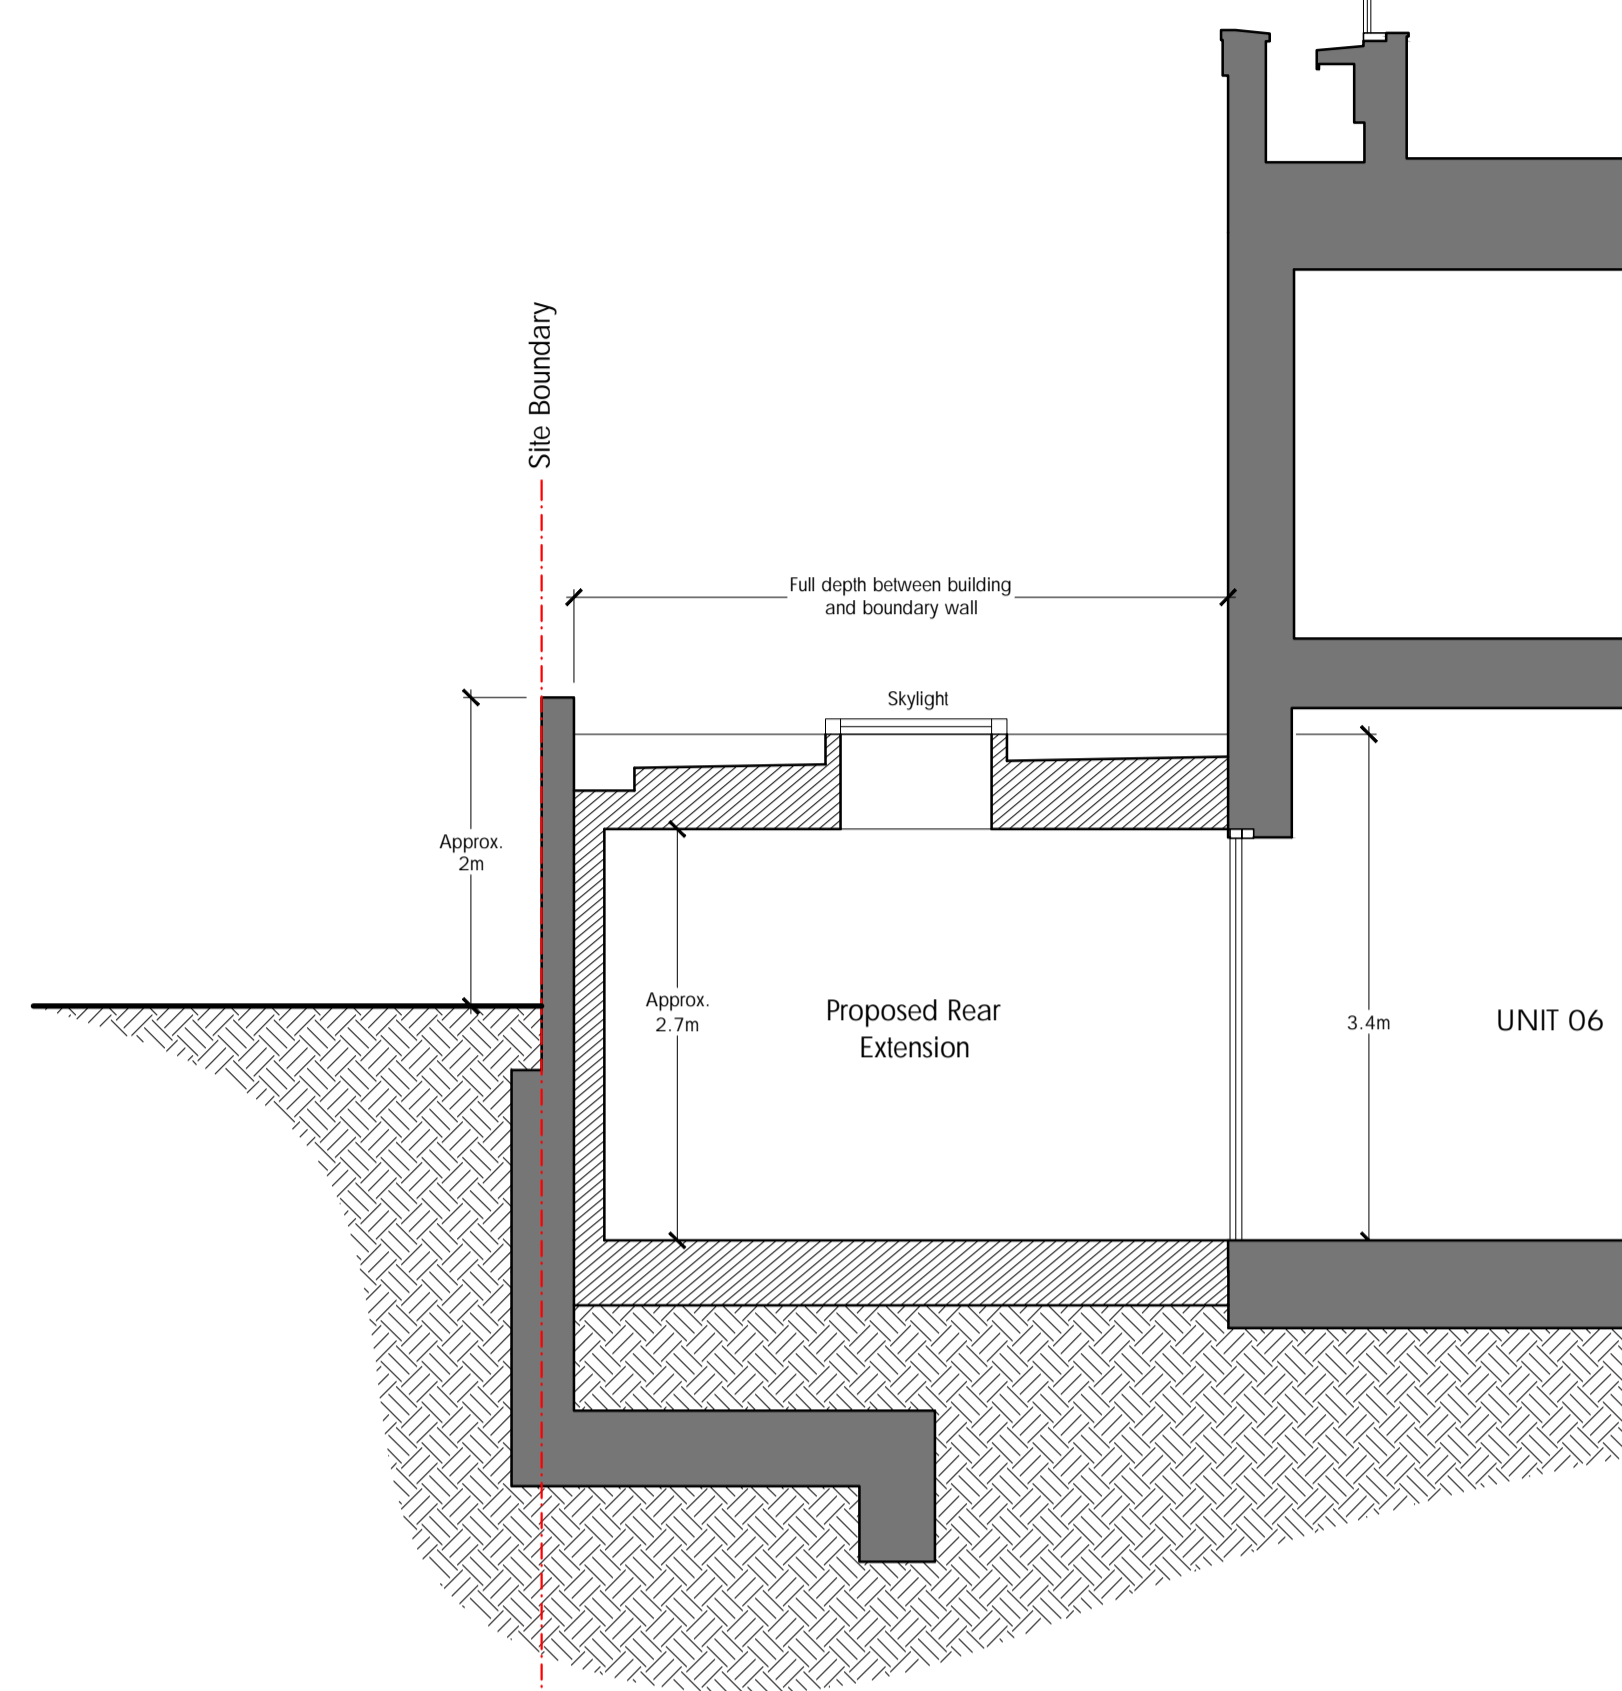


108 Highgate West Hill

1-11a Swain's Lane - Rear Car Park

PROPOSED SECTION AA

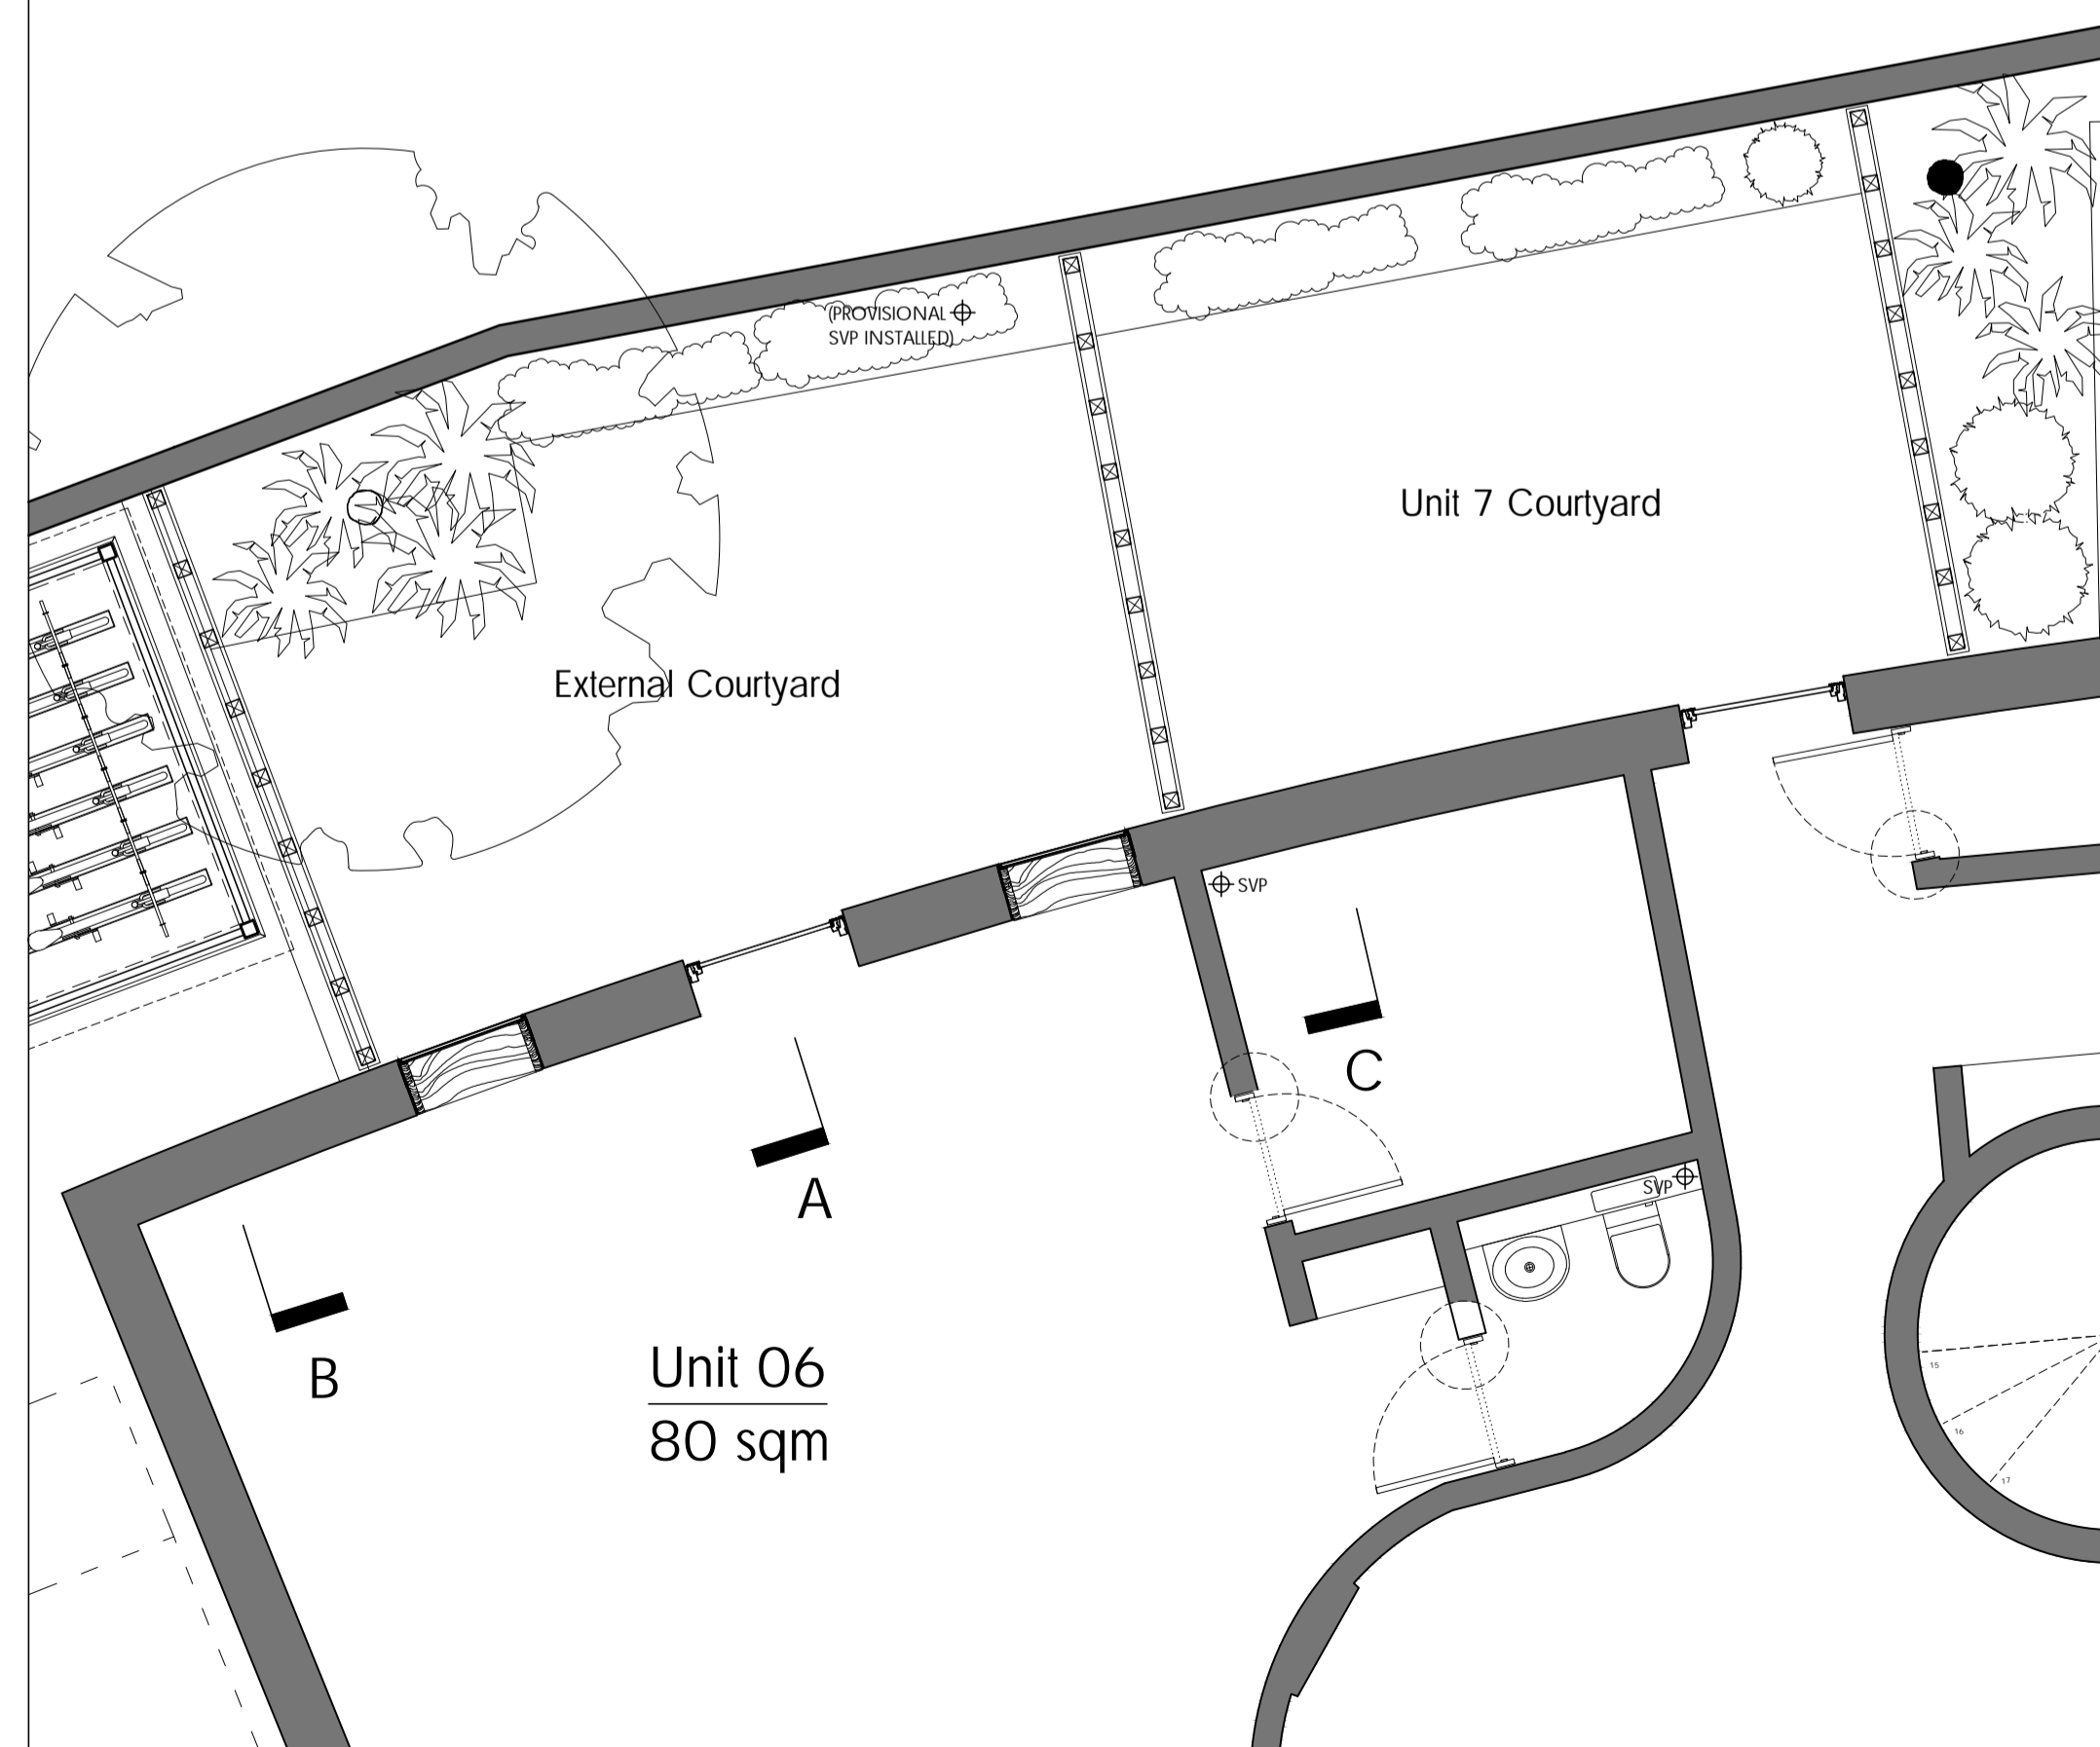

Unit 06
80 sqm

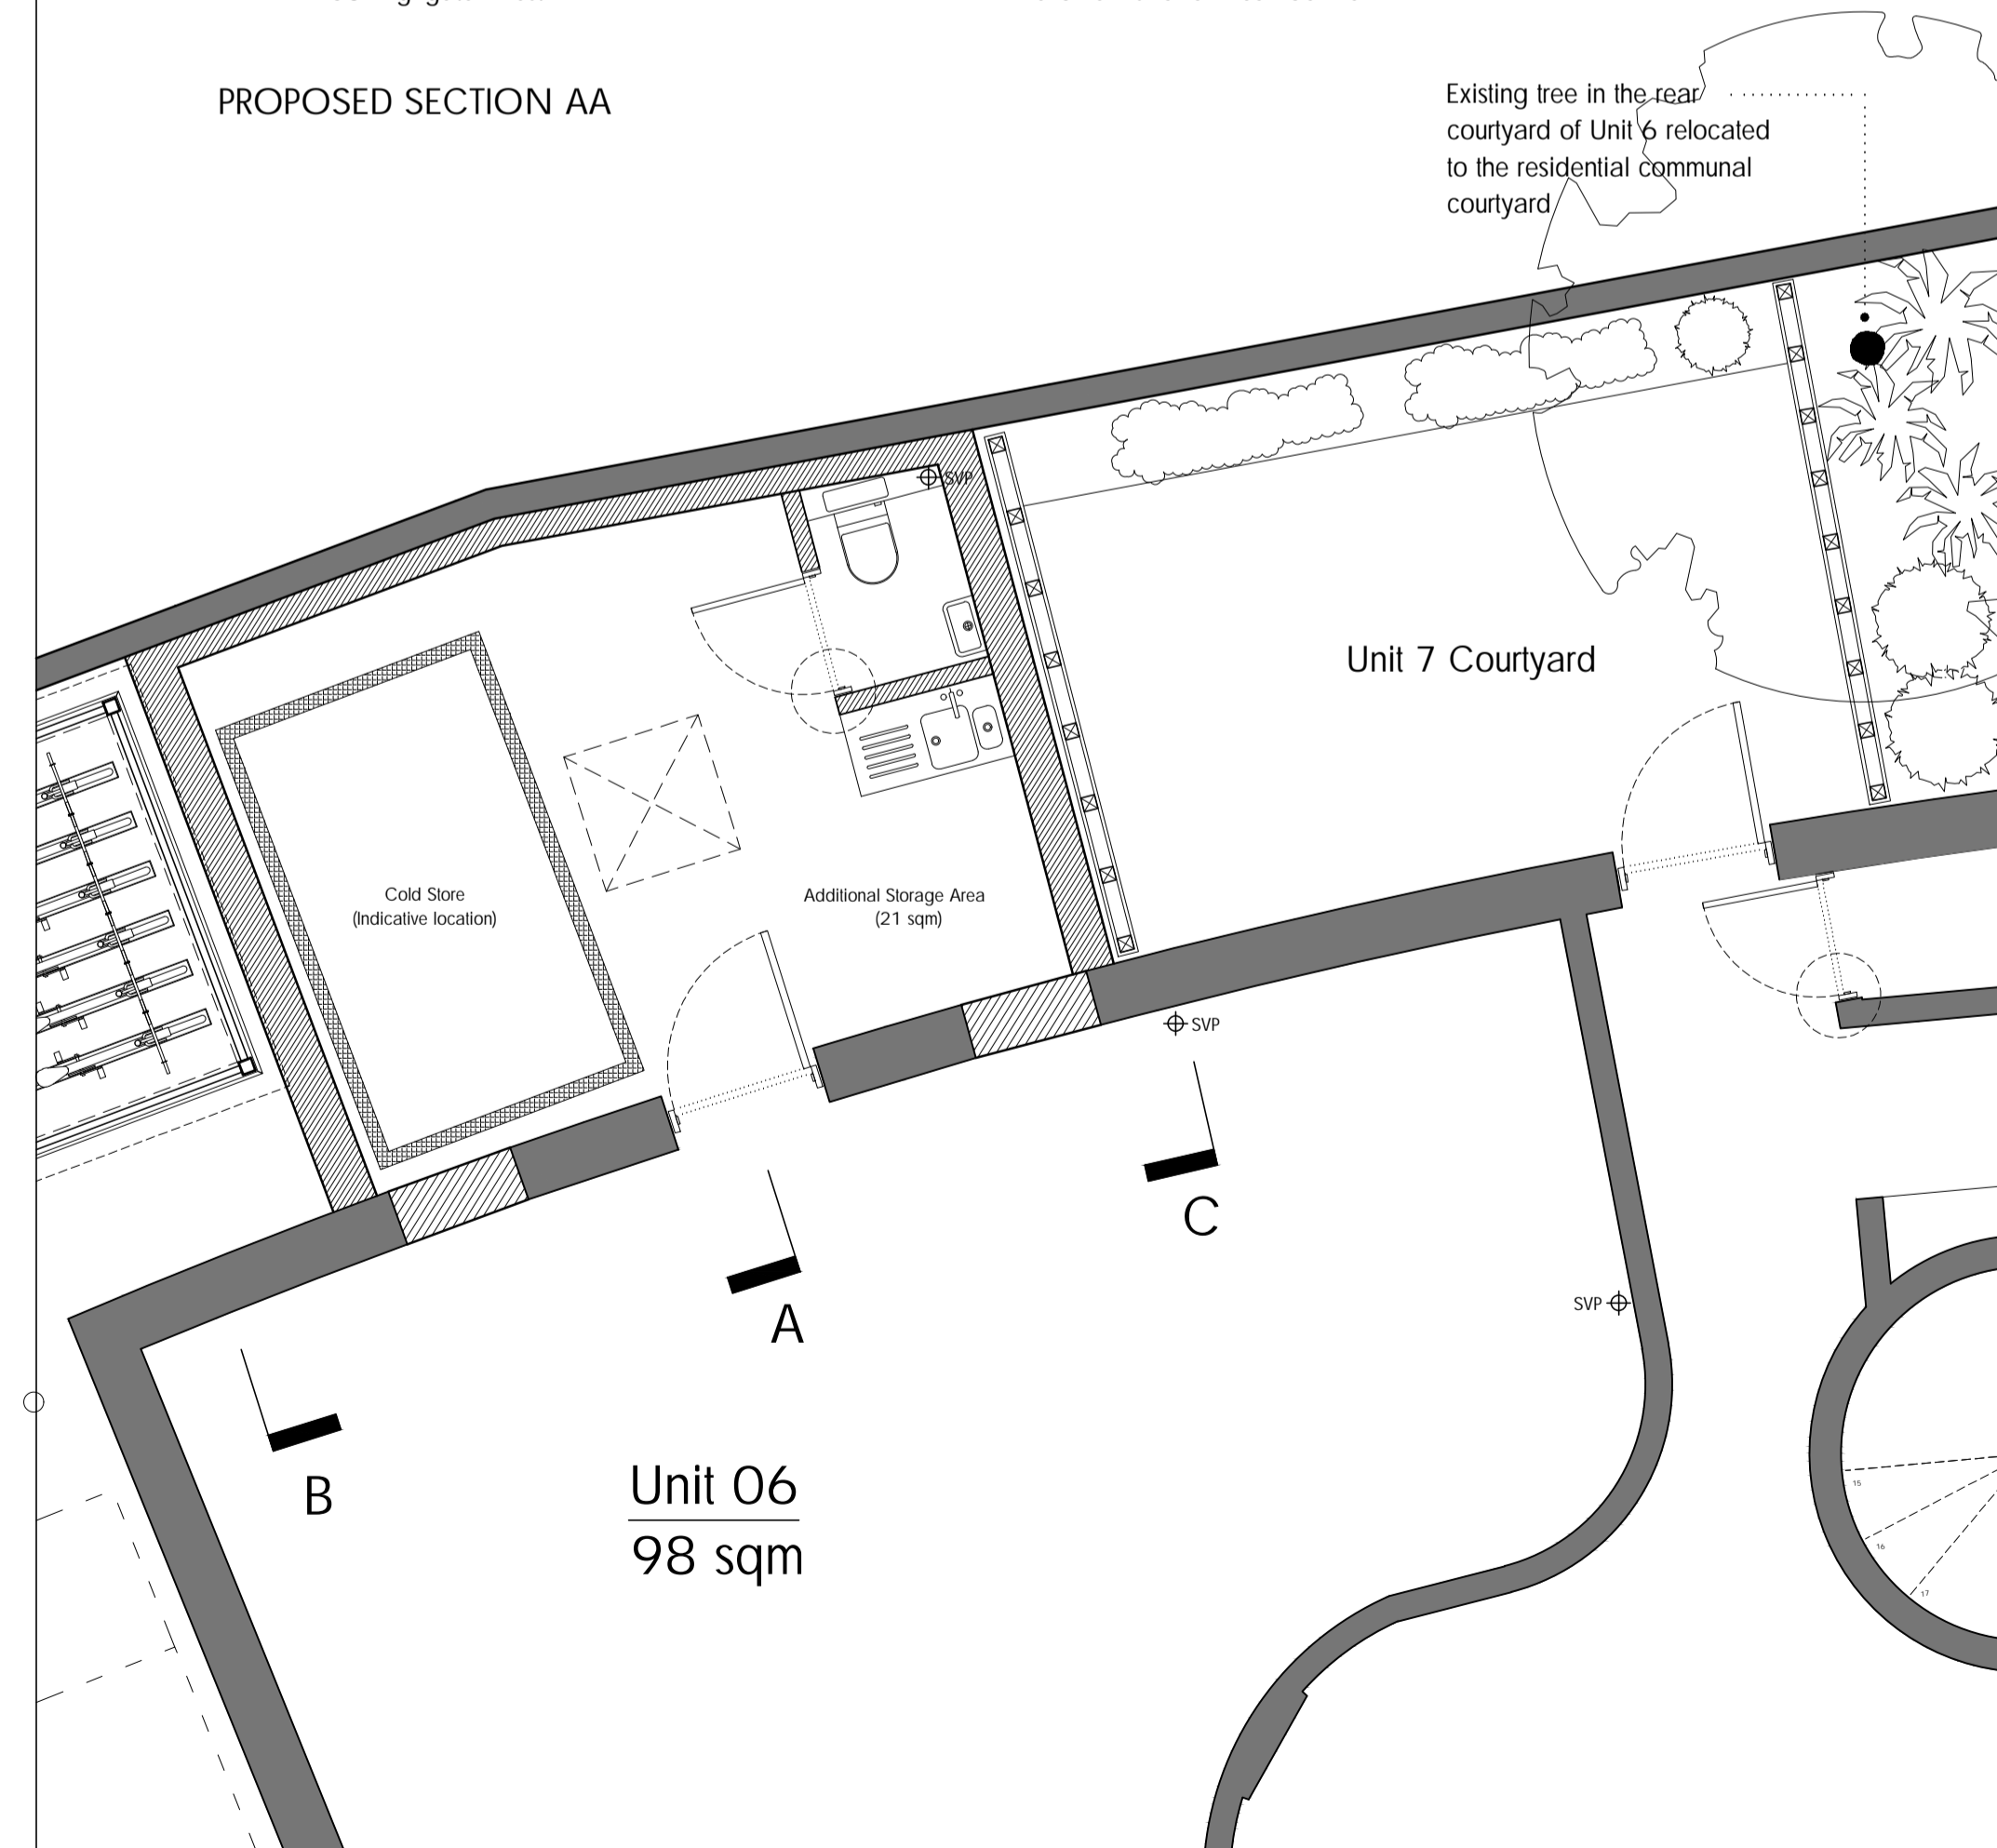

Unit 06
98 sqm

rev.	rev. date	rev. description

tasou
associates architects + structural engineers

4 Amwell Street, London, EC1R 1UG
T: 020 7713 7070 F: 020 7713 7071 E: tasou@tasou.co.uk

project
Swain's Lane
London
N6 6QX

drwg title
Unit 6 - Rear Extension
Existing & Proposed
Plan & Section

date	drwg no.	rev.
November 2019	PP-01	
scale @ A1	job no.	
1:50	1658	