



WALL FINISHES KEY	
	DECORATE WALL TO MATCH EXISTING WALL FINISHES COLOUR
	DECORATE WALL TO MATCH EXISTING FEATURE WALL COLOUR DULUX – 70YR27/404 – FLAT MATT
	DARK BLUE FEATURE WALL & SKIRTING DULUX - 17BB 08/104 OR RAL 5011

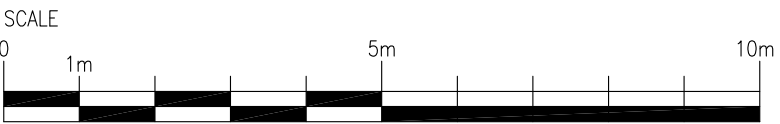

DATE: | REV | DRAWN | CHECKED | NOTES.

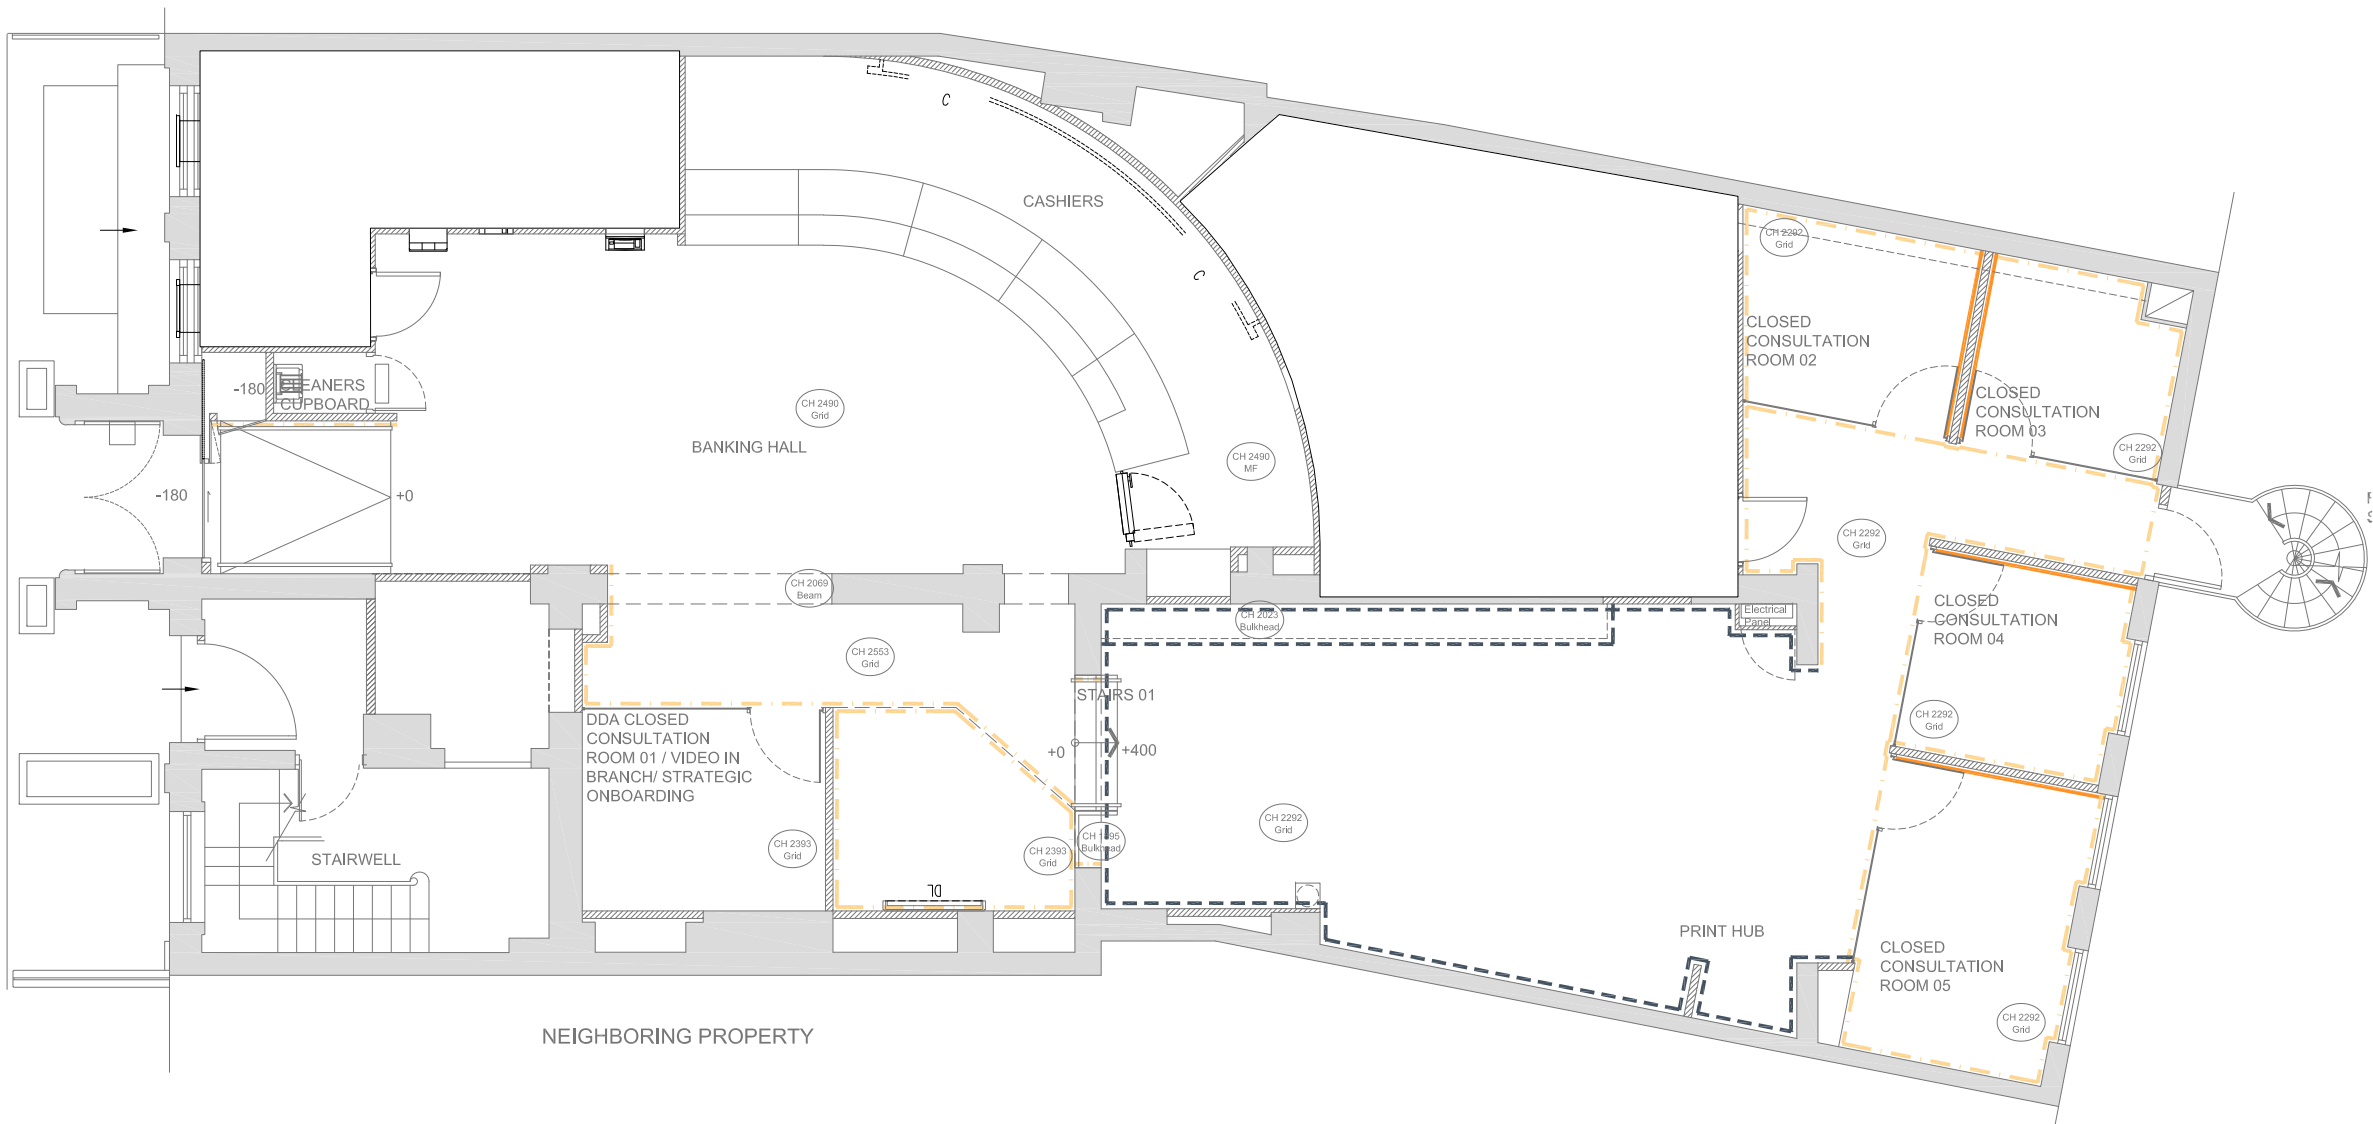

ISG  
Boleyn House,  
St Augustines  
Business Park,  
Whitstable  
Kent CT5 2QJ

Project

## HAMPSTEAD HIGH ST

28 HAMPSTEAD HIGH STREET,  
HAMPSTEAD  
LONDON NW3 1QB  
PIM NO.

**NOTE**  
This drawing has been prepared from historical information that cannot be guaranteed accurate. Responsibility is not accepted for errors made by others in scaling from this drawing. All construction information should be taken from figured dimensions only. All dimensions should be checked on site prior to the manufacture of any components. No services should pass through or over the Boxes & Parcels room. No sprinklers to be located in the Comms room.

**HATCHING**

- New Partition wall
- New Partition wall
- New Partition wall
- Existing Partition wall
- Structural wall
- Area not in scope

Drawing Title			
GROUND FLOOR LAYOUT WALL FINISHES CHRYSLIS OVERLAYS 2019			
Branch Sort Code	Branch ID	Supplier Project No BY105615	
Scale 1:100@A3	Drawn PC	Checked -	Date 29/10/2019
Drg.No BY105615_102			Revision -
Architectural Practice: ISG Design Hub			