


ELEVATION C SCALE 1:25

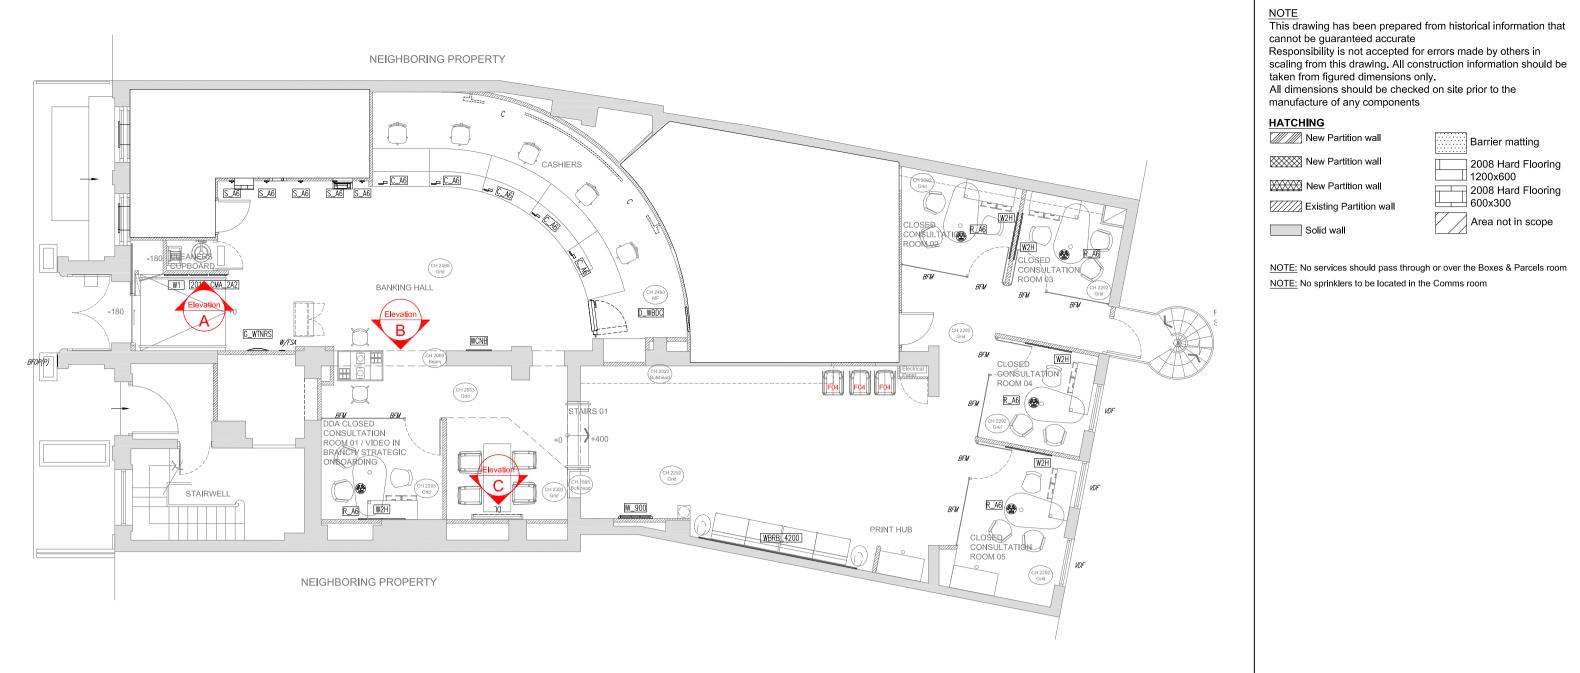

PROPOSED GROUND FLOOR LAYOUT - SCALE 1:100





Drawing Title



Barrier matting

2008 Hard Flooring 1200x600 2008 Hard Flooring 600x300

Area not in scope

NOTE: No services should pass through or over the Boxes & Parcels room

New Partition wall

New Partition wall Existing Partition wall

Solid wall

