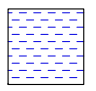
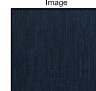
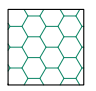

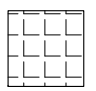



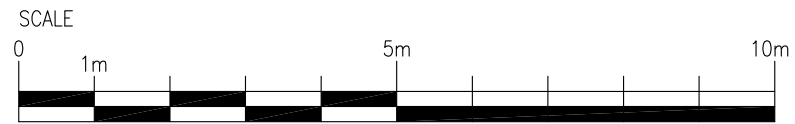
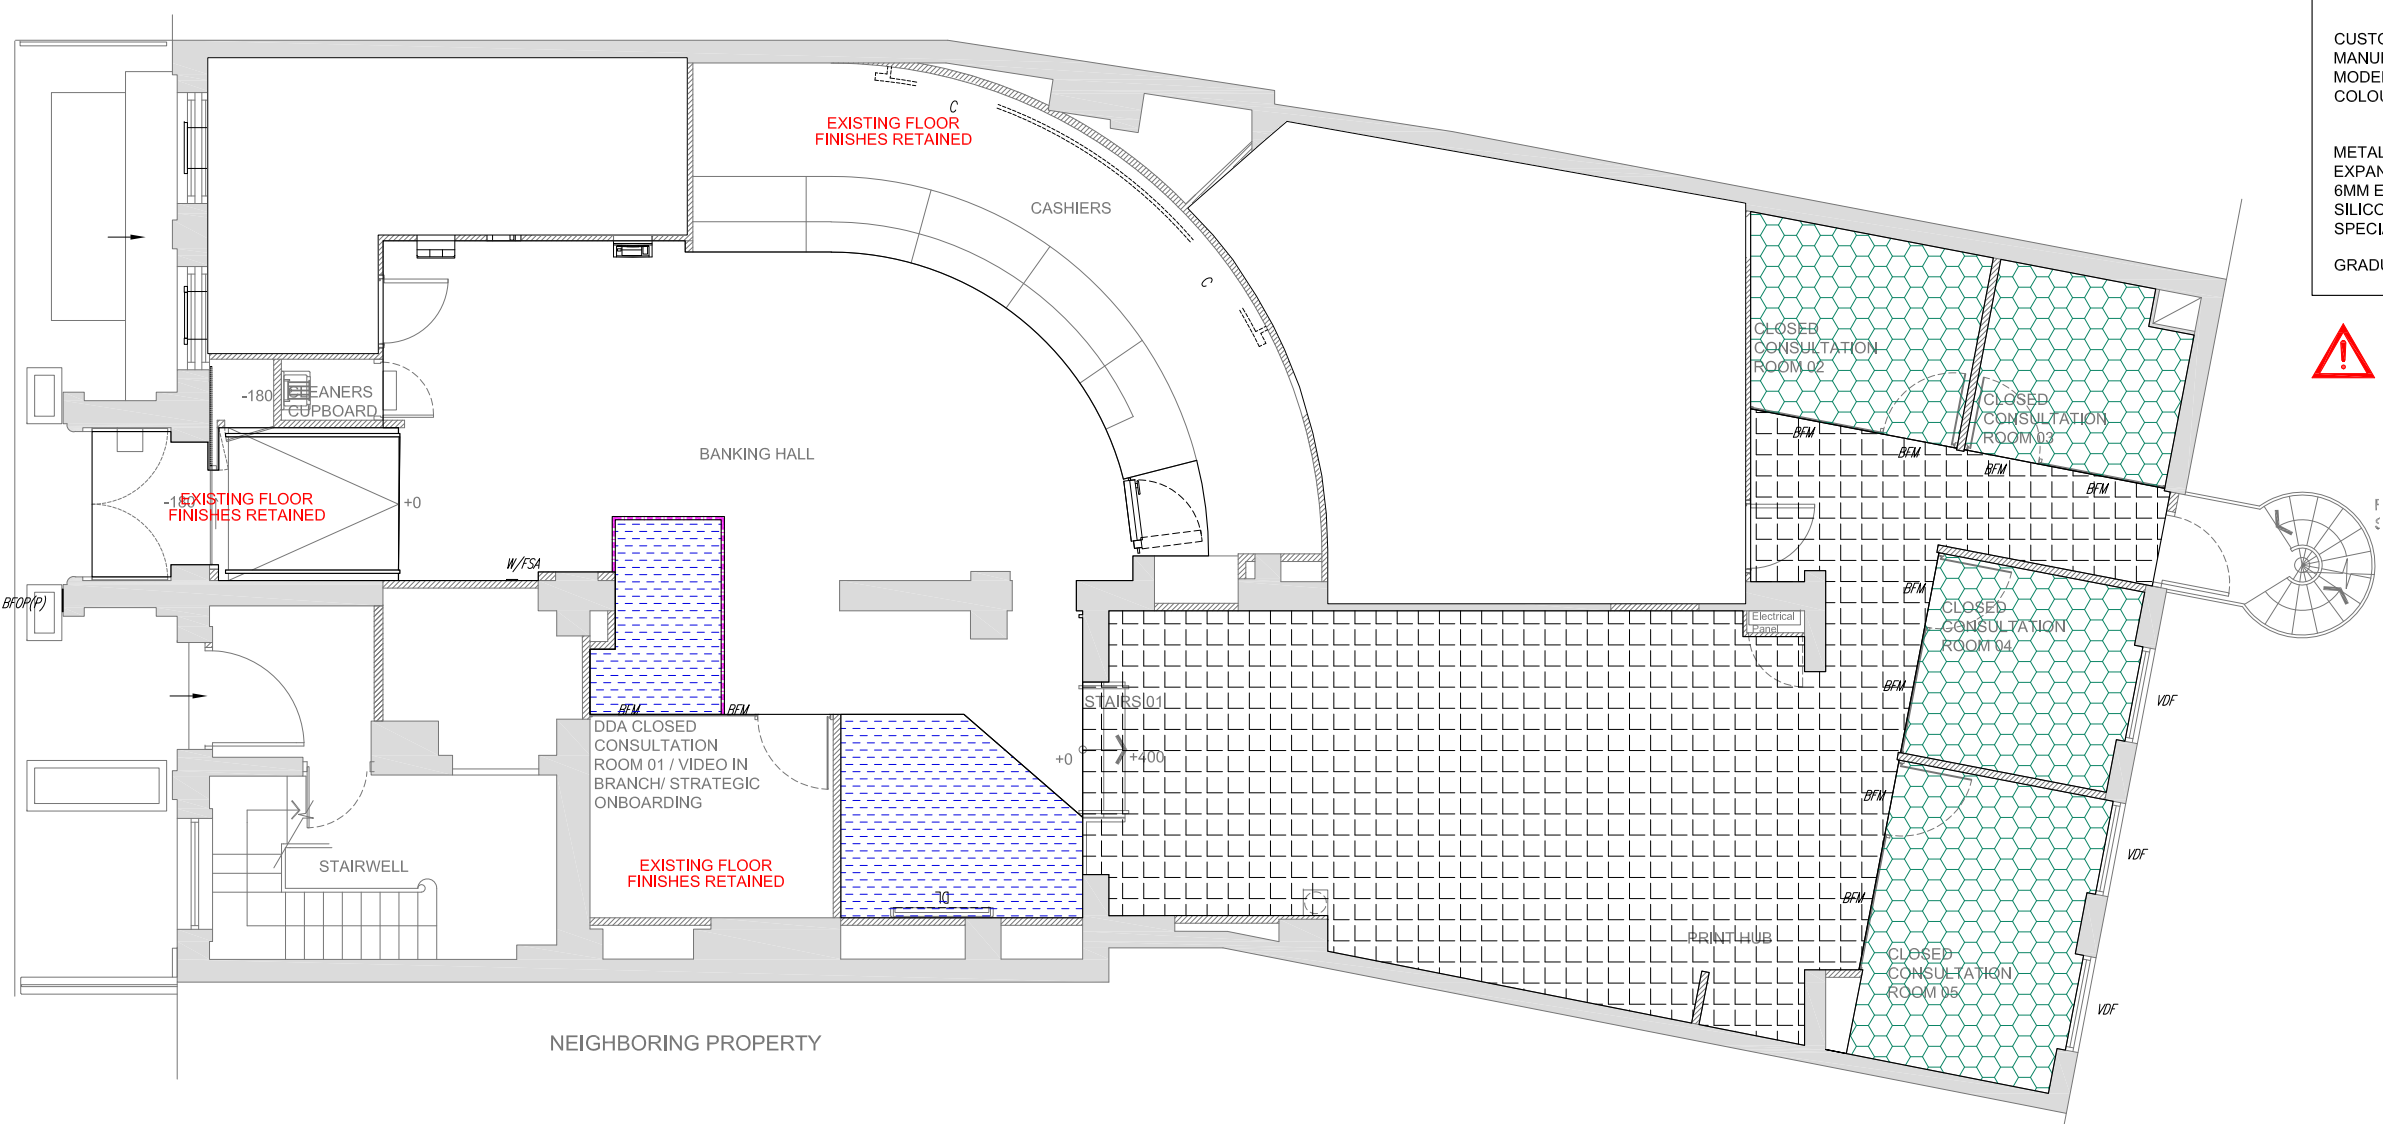


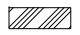
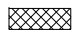



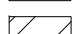
FLOOR FINISHES KEY		
CUSTOMER CARPET TILES - NAVY BLUE MANUFACTURER - MILLIKEN MODEL - ISOGRAD DALAHAST IGD19-182 COLOUR - NAVY BLUE		
CUSTOMER CARPET TILES MANUFACTURER - MILLIKEN MODEL - NORDIC STORIES ISOGRAD COLOUR - IGD154-119 POLAR NIGHT		
CUSTOMER CARPET TILES MANUFACTURER - MILLIKEN MODEL - NORDIC STORIES ISOGRAD COLOUR - IGD144-152 STOCKHOLM		
METAL TRANSITION STRIP / 11MM ALUMINIUM EXPANSION JOINTS 6MM EXPANSION JOINT EVERY 10M SILICON ON FOAM JOINT TO PERIMETER. SPECIALIST CONTRACTOR TO ADVISE.		
GRADUS CTR5 TRIM		

 ALL FLOOR FINISHES TO BE LAID IN ACCORDANCE TO MANUFACTURER'S WRITTEN INSTRUCTION




NOTE
This drawing has been prepared from historical information that cannot be guaranteed accurate. Responsibility is not accepted for errors made by others in scaling from this drawing. All construction information should be taken from figured dimensions only. All dimensions should be checked on site prior to the manufacture of any components. No services should pass through or over the Boxes & Parcels room. No sprinklers to be located in the Comms room.

HATCHING

-  New Partition wall
-  New Partition wall
-  New Partition wall
-  Existing Partition wall
-  Structural wall
-  Area not in scope

DATE: | REV | DRAWN | CHECKED | NOTES.



ISG
Boleyn House,
St Augustines
Business Park,
Whitstable
Kent CT5 2QJ

Project
HAMPSTEAD HIGH ST
28 HAMPSTEAD HIGH STREET,
HAMPSTEAD
LONDON NW3 1QB
PIM NO.



Drawing Title			
GROUND FLOOR LAYOUT FLOOR FINISHES CHRYSALIS OVERLAYS 2019			
Branch Sort Code	Branch ID	Supplier Project No	
		BY105615	
Scale	Drawn	Checked	Date
1:100@A3	PC	-	12/11/2019
Drg.No	BY105615_092		Revision
			-
Architectural Practice: ISG Design Hub			