



| STATUTORY STATUS | |
|------------------|----------------|
| LISTED | YES - GRADE II |
| CONSERVATION | YES |

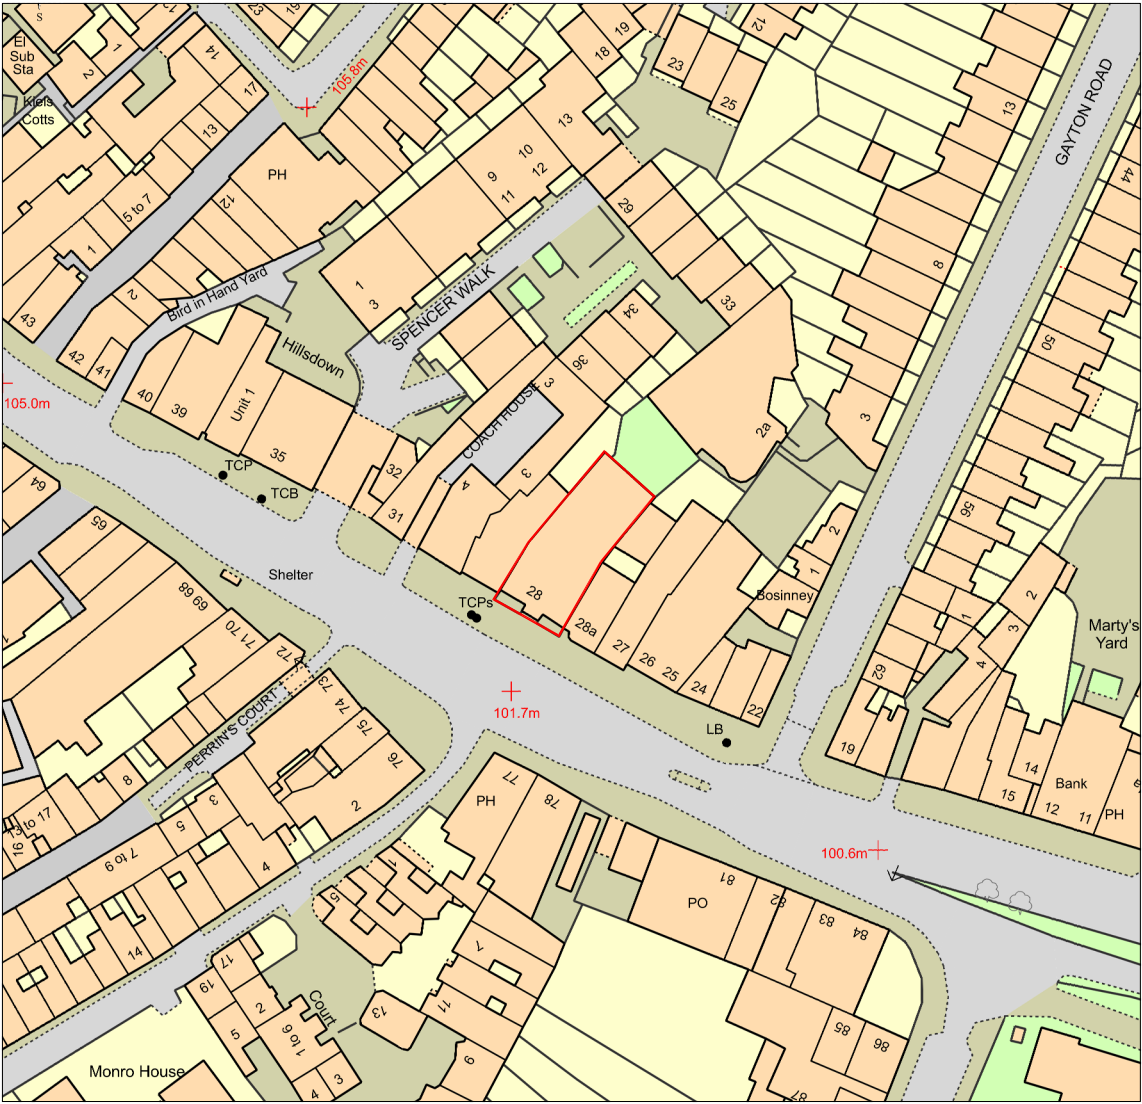

LOCATION PLAN - 1:1250@A3

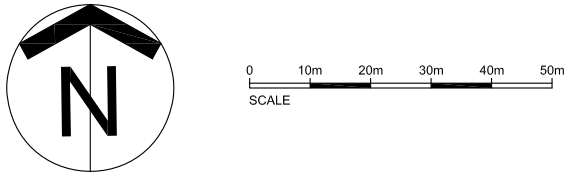

PLANNING

NOTE
This drawing has been prepared from historical information that cannot be guaranteed accurate. Responsibility is not accepted for errors made by others in scaling from this drawing. All construction information should be taken from figured dimensions only. All dimensions should be checked on site prior to the manufacture of any components. No services should pass through or over the Boxes & Parcels room. No sprinklers to be located in the Comms room.

HATCHING

| | |
|--|-------------------------|
| | New Partition wall |
| | New Partition wall |
| | New Partition wall |
| | Existing Partition wall |
| | Structural wall |
| | Area not in scope |

DATE:REV:DRAWN:CHECKED:NOTES:

ISG
Boleyn House,
St Augustines
Business Park,
Whitstable
Kent CT5 2QJ

Project

HAMPSTEAD HIGH ST

28 HAMPSTEAD HIGH STREET,
HAMPSTEAD
LONDON NW3 1QB
PIM NO.

Drawing Title

LOCATION PLAN

CHRYSLIS OVERLAYS 2019

| | | | |
|----------------------------------------|-------------|---------------------------------|--------------------|
| Branch Sort Code | Branch ID | Supplier Project No BY105615 | |
| Scale 1:1250@A3 | Drawn PC | Checked - | Date 12/11/2019 |
| Drg.No BY105615_140 | | | Revision - |
| Architectural Practice: ISG Design Hub | | | |