



**GENERAL NOTES**

1. Contractor must verify all dimensions on site before commencing any work or shop drawings.
2. If this drawing exceeds the quantities taken in any way the Architects are to be informed before the work is initiated.
3. Only figured dimensions are to be taken from this drawing. Do not scale off this drawing. For dimensions that are not given, the Architects' agreement/clarification is to be sought before any work commences.
4. Design and drawing content is subject to Site Survey, Structural Survey, Site Investigations, Planning and Statutory Requirements and Approvals.
5. All workmanship and materials to be installed and carried out in accordance with latest and relevant British Standards as a minimum acceptable standard.
6. The Contractor is to check this drawing for errors and/or inconsistencies and inform the Architect immediately or seek clarification where there is any doubt as to the meaning and interpretation of the information provided.
7. Any discrepancy on the drawings General Arrangements, detail drawings or other contractor immediately to contact architect before any job started.

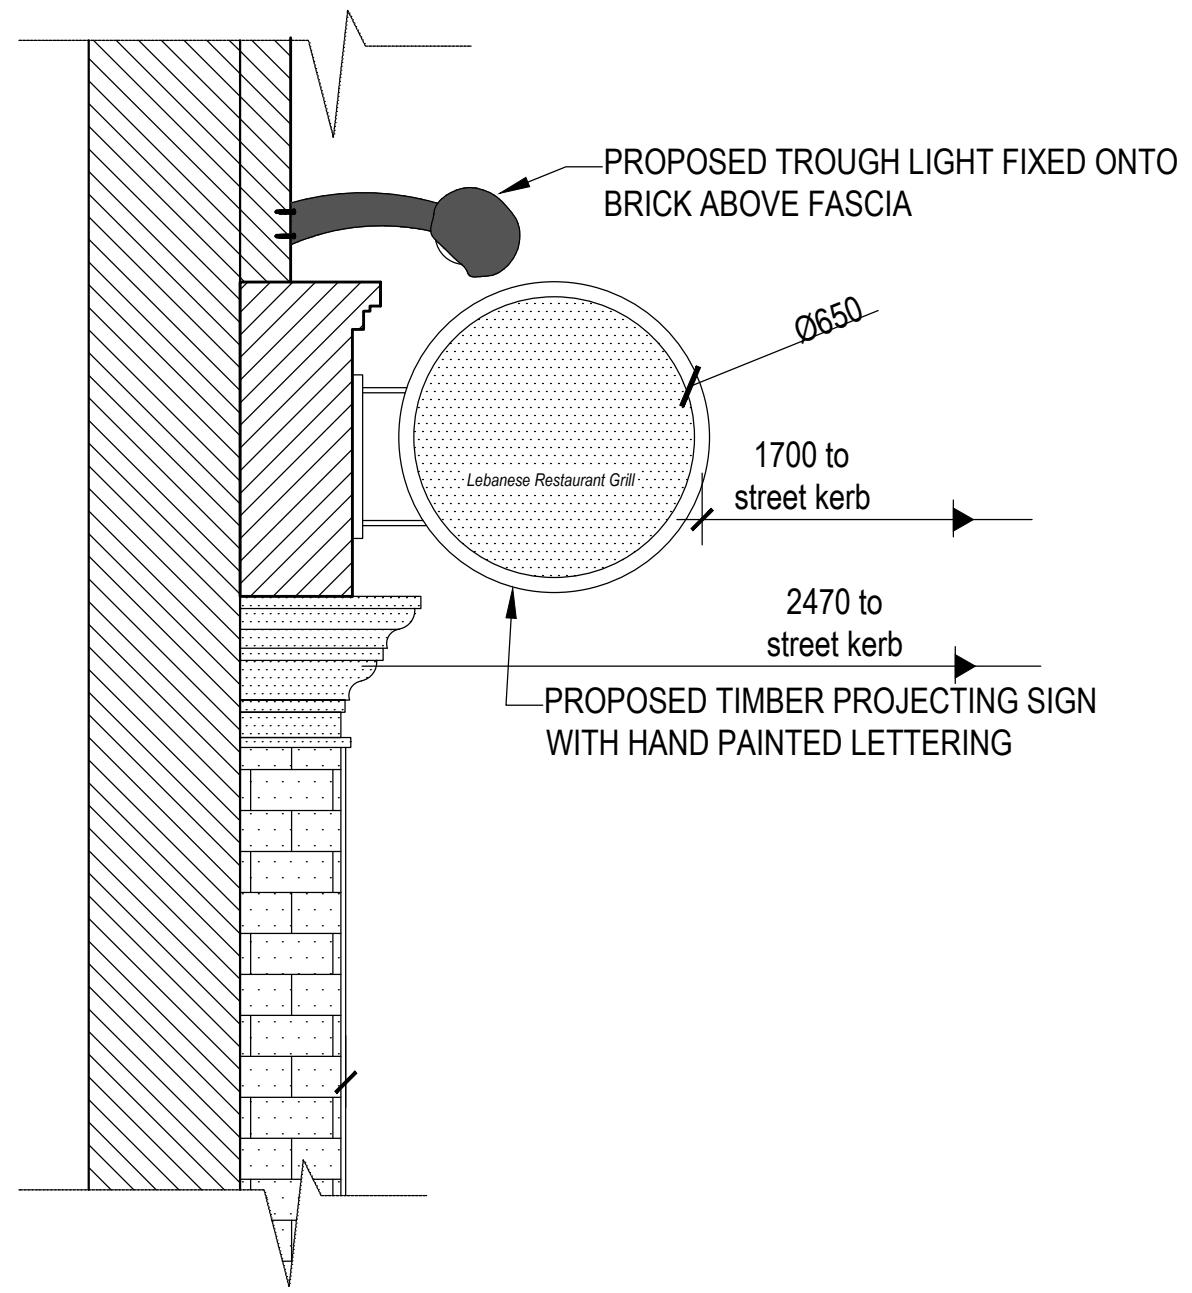

SECTION SHOWING TROUGH LIGHT  
1:15 @ A3

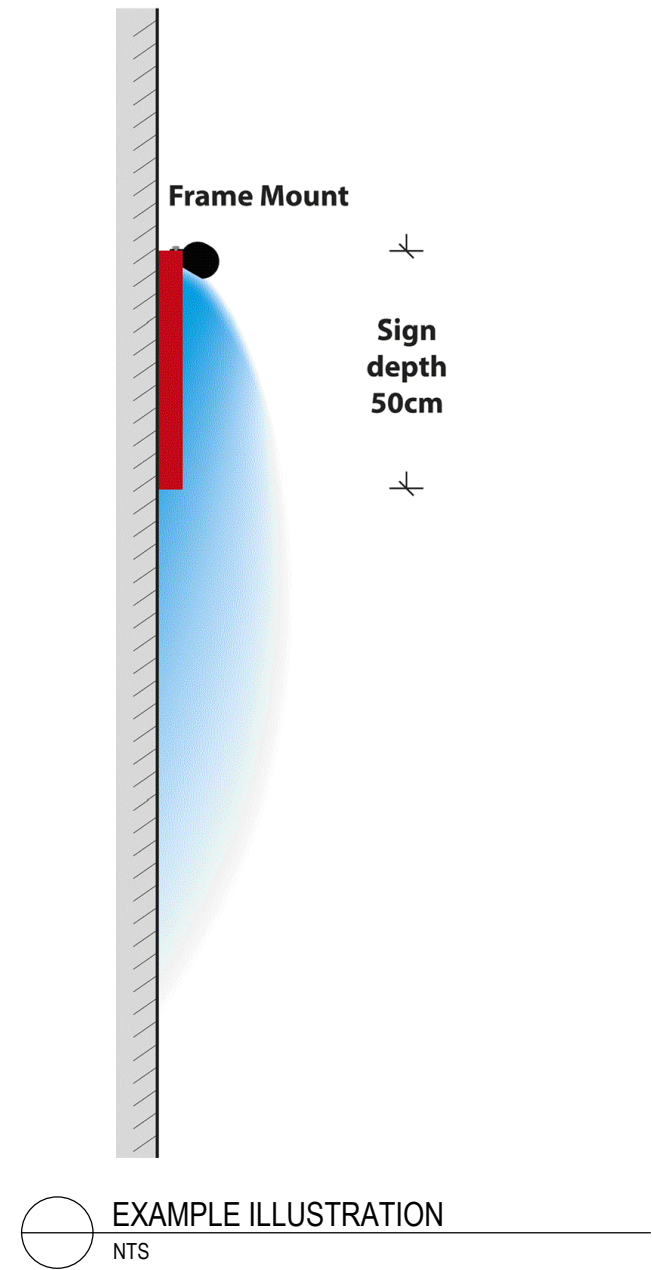

EXAMPLE ILLUSTRATION  
NTS

Rev	Date	Description	By	Ch
-----	------	-------------	----	----

**SIRAF ASSOCIATES Ltd**  
Chartered Architects Practice



Edgo House 186, Sloane Street  
London  
SW1X 9QR

Tel + 44 (0) 208 617 3944  
Mob + 44 (0) 77 4899 1942  
E-mail: info@sirafassociates.com



Project:  
**55 GRAYS INN ROAD**  
LONDON WC1X 8PP

Title:  
**PLANNING DRAWINGS**  
**LIGHT FIXING DETAILS**

Scale: AS INDICATED ON PLAN	Drawn by: EM
Initial Date: 08.11.19	Checked by: FN
Drawing No: 55 GIR - FD02	Rev: A