


Umbris Automated Louvre System - Plan View

Scale 1:20

UMBRIS Automated Louvre System	
Description	Quantity
Field / Reinforced Aluminium Louvre	2
Aluminium Column	4
Water Outlets on Columns, plate without gargyle	2
13 Amp Motor including remote controller (4 RTS pure)	2
Zip screen H-2180, W-5050	1
Zip screen H-2180, W-4050	2
LED Spot Lights - 5.4-50W	8
Bluetooth Audio Speakers	2
Heater	2
Colour: RAL 7016/7021/7024/9005 Matt	

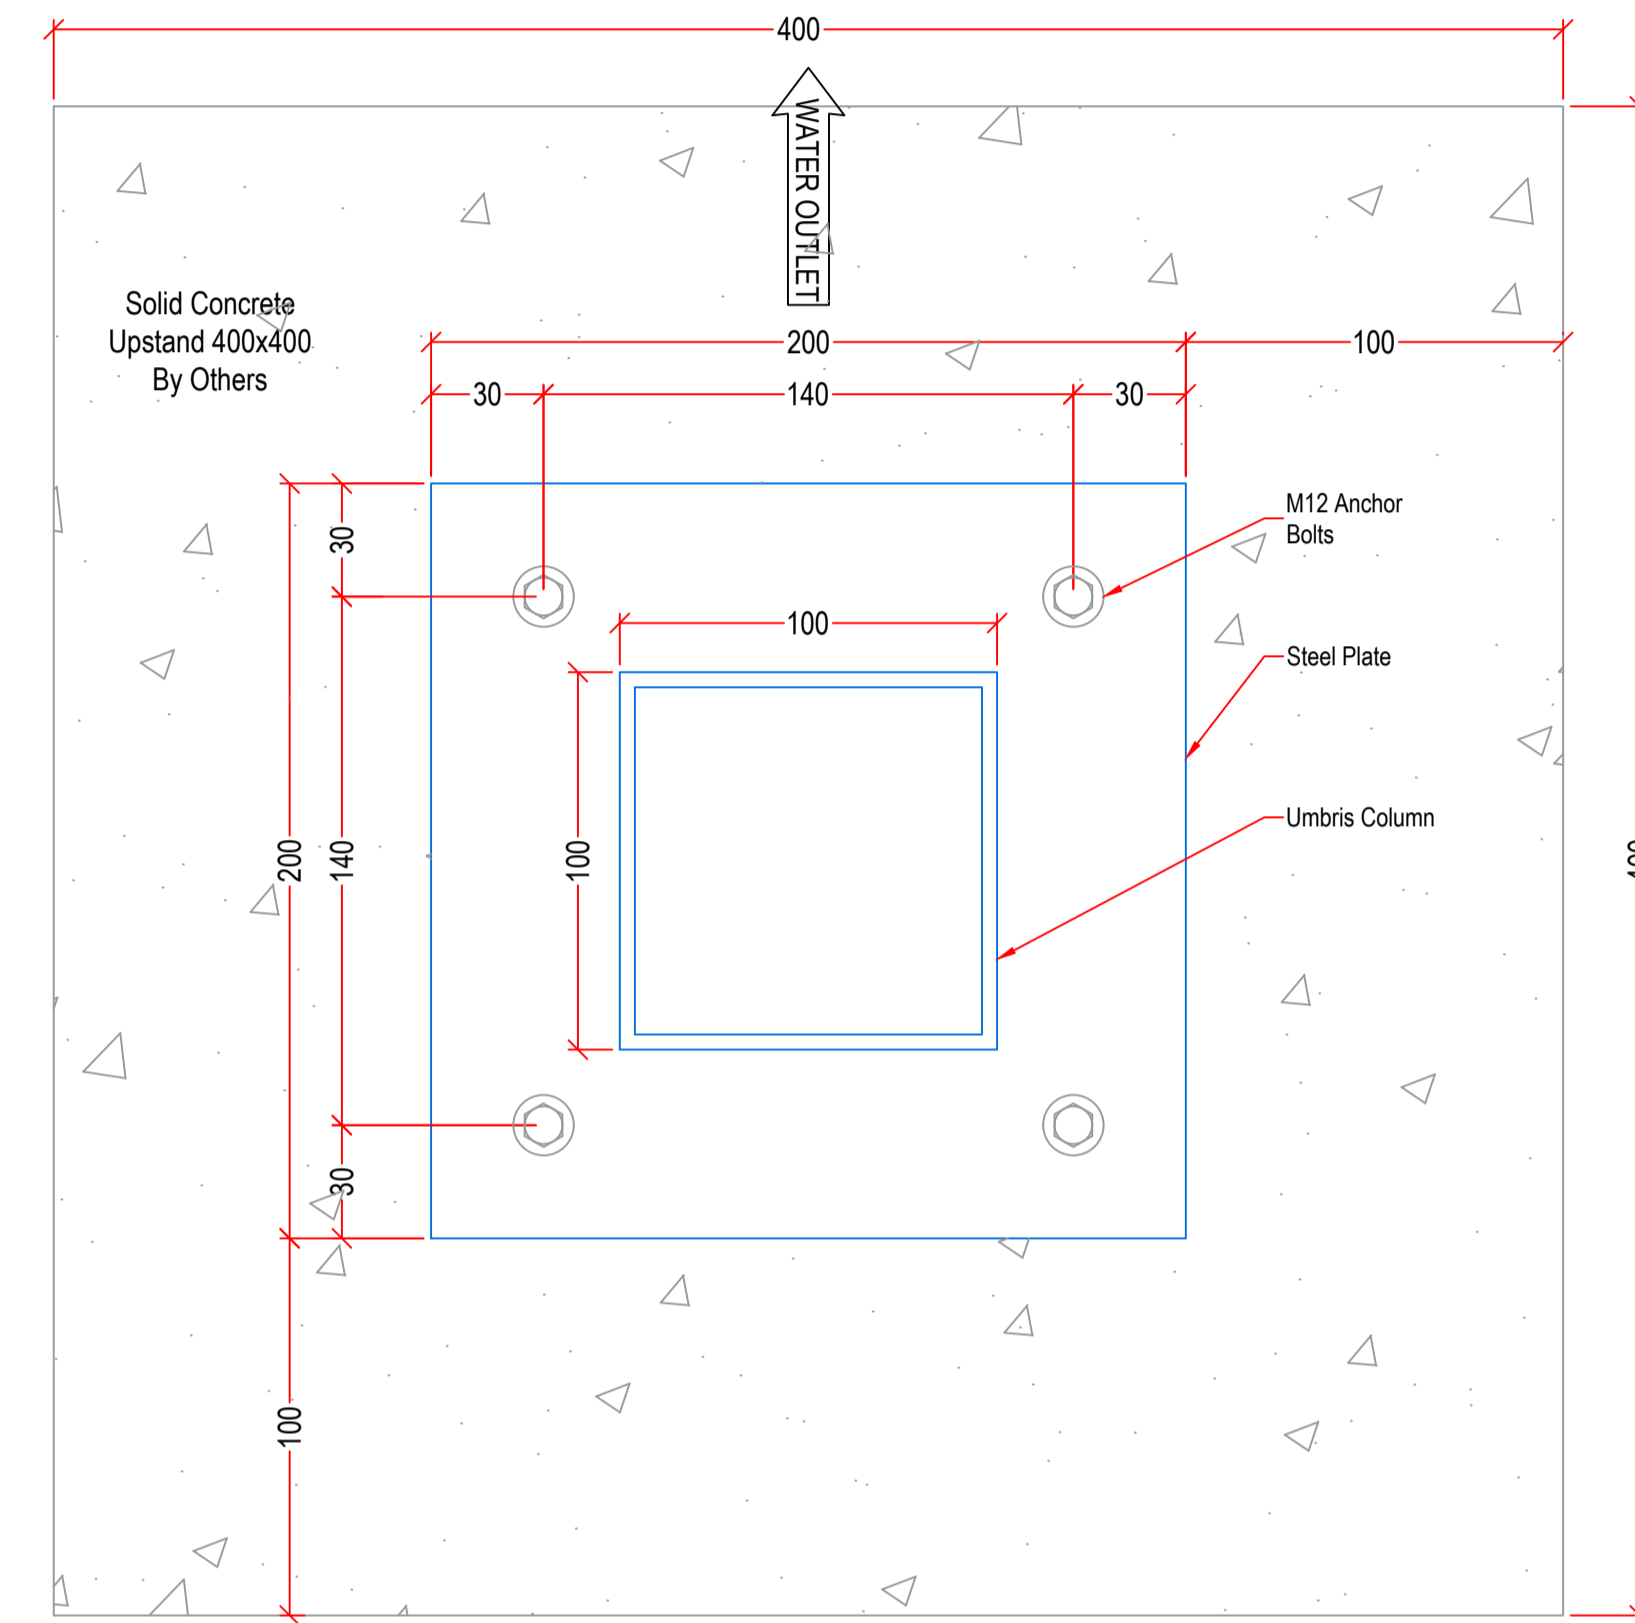

Umbris Automated Louvre System - Column Base Detail

Scale 1:2

For Approval

Approved For Survey

Approved For Construction

Notes:

Do Not Scale Off Drawing
All Dimensions TBC on site

Revisions

No.	Description

IQ GLASS

IQ Glass Solutions
THE COURTYARD @ SKY HOUSE
RAANS RD, AMERSHAM, HP6 6JQ
TEL: +44 (0) 1494 722890
FAX: +44 (0) 1494 721535
WWW.IQGLASSUK.COM

Project Name & Reference No.
IQ-2532 - 7 Strathray Gardens
London, NW3 4PA

Drawing Title
Umbris Automated Louvre System
Plan View & Column Detail

Date: 08/11/19 Scale: As Shown@A1

Drawing No. IQ-2532-01 Rev: Drawn By: MT