



Side Section

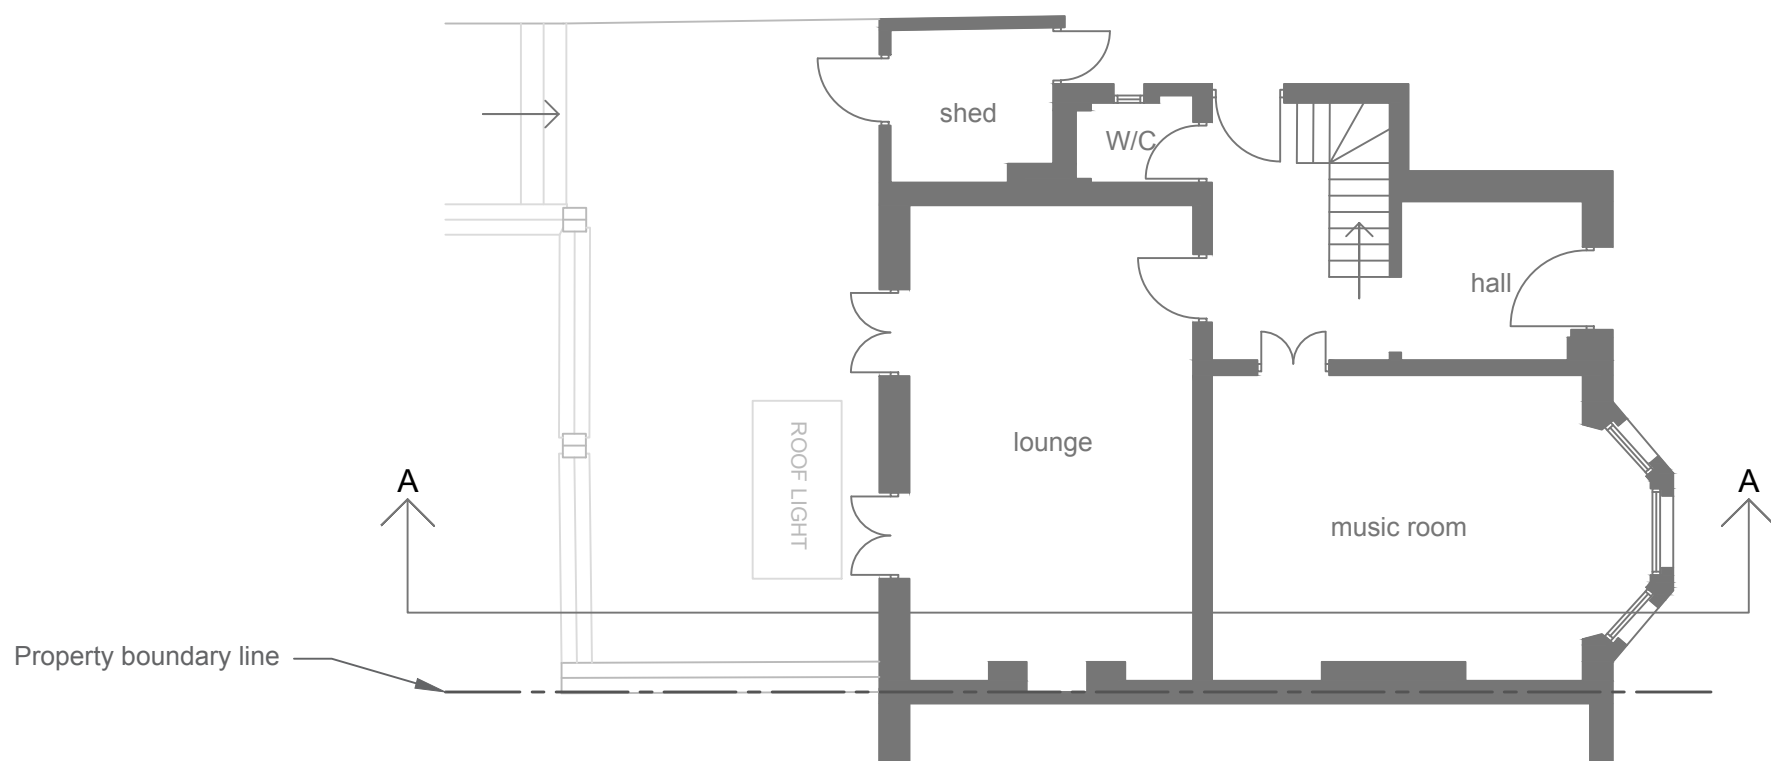

Floor Plan

Glass Canopy with clear laminated glass and aluminium powder coated posts and profiles in WT 029/71289 metallic 'Anthracite Grey'

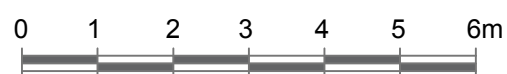

PL02 Existing Section and Floor Plan
1:100 @ A3

Dr & Mrs Chan
1 Gayton Crescent
London
NW3 1TT



33047 v2