


NB Responsibility is not accepted for errors made by others scaling from this drawing. All construction information should be taken from figured dimensions only

A3

0 1 2 3 4 5m
Scale - 1:100

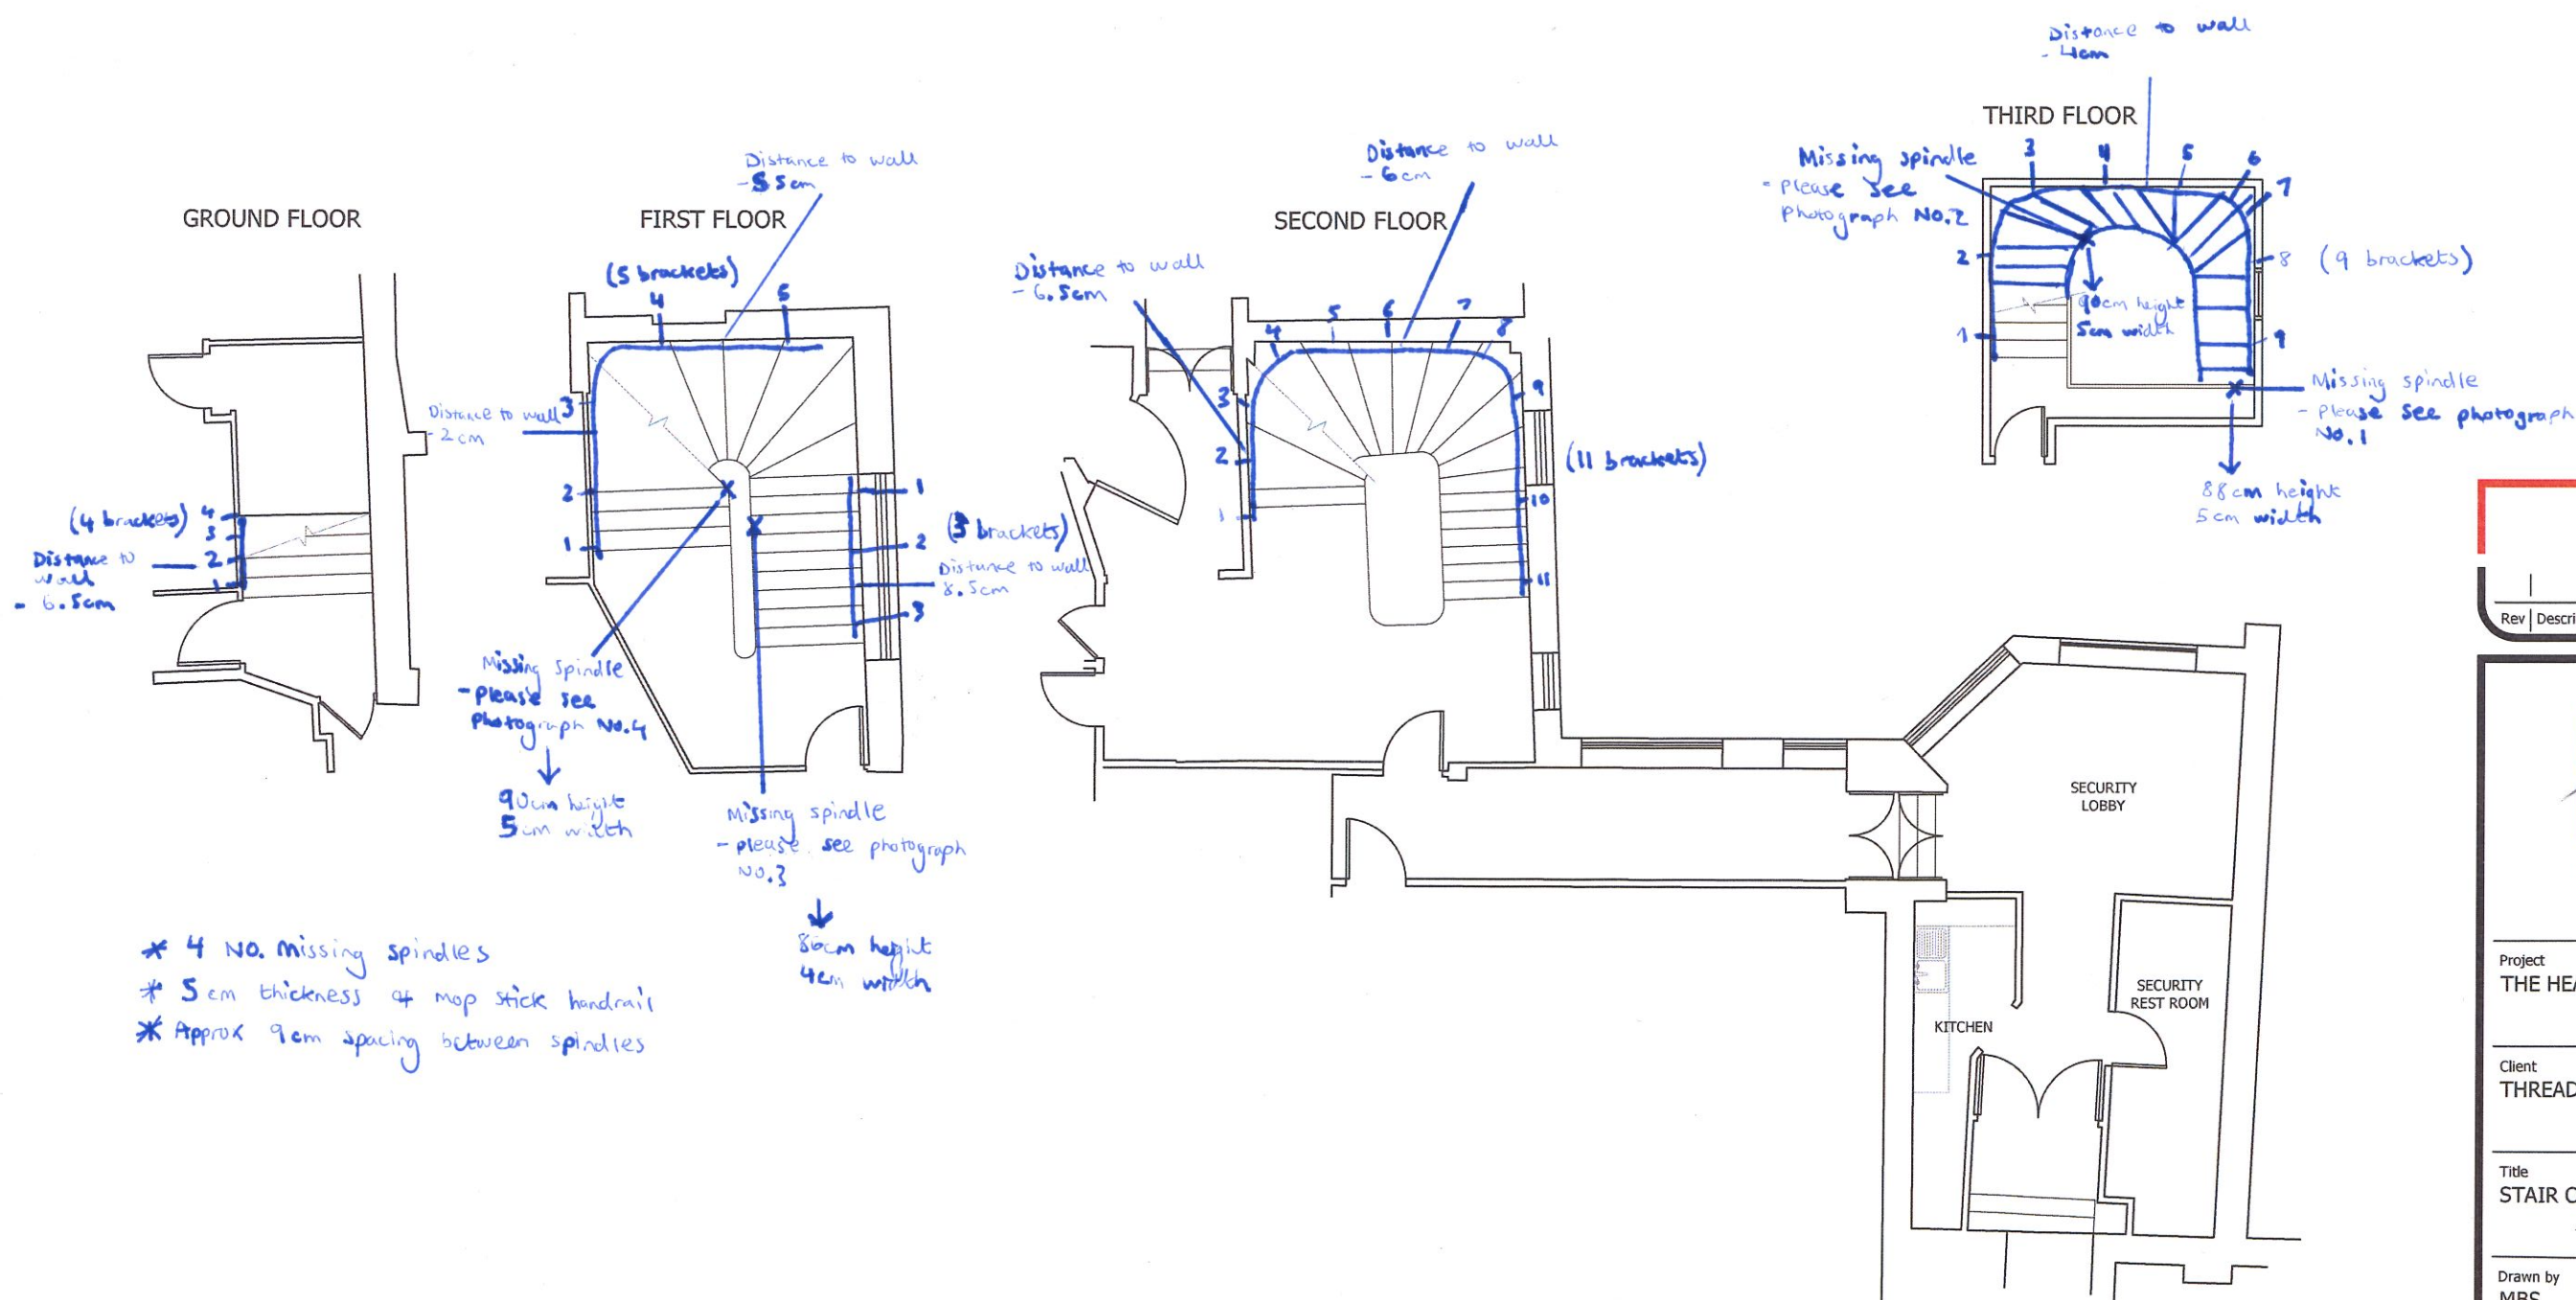

* 4 NO. missing spindles
* 5cm thickness 4 mop stick handrails
* Approx 9cm spacing between spindles

DRAFT

Rev Description By Date



Project
THE HEAL'S BUILDING, LONDON

Client
THREADNEEDLE PENSIONS LTD

Title
STAIR CASE PLANS

Drawn by
MBS

Surveyor
SYR

Date
MAY 2019

Scale
1:100 @A3

Drawing Number
L182693-A01-001

Revision