


NB

Responsibility is not accepted for errors made by others scaling from this drawing. All construction information should be taken from figured dimensions only



By Date

Rev | Description

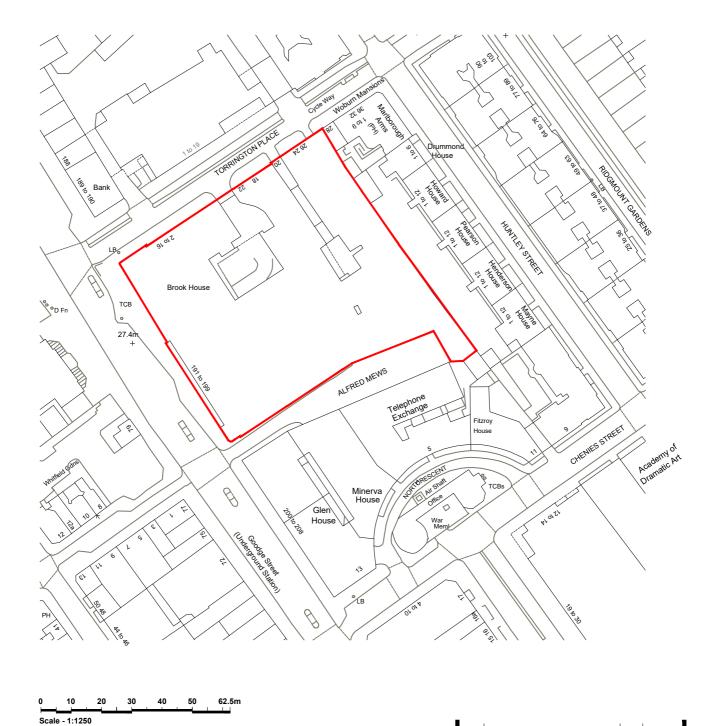

| Project THE HEAL'S BUILDING, LONDON | Drawn by DRF | Surveyor SYR | Date OCT 2019 | 1 | | |
|-------------------------------------|----------------------------|-----------------|------------------|----------|---------|--|
| Client THREADNEEDLE PENSIONS LTD | Scale 1:1250 @ A4 | | | | | |
| Title SITE LOCATION PLAN | Drawing Number L182693-D09 | | 09-001 | Revision | workman | |