


DO NOT SCALE THIS DRAWING USE DIMENSIONS ONLY
 VERIFY ALL DIMENSIONS ON SITE BEFORE COMMENCING ANY
 WORK OR SHOP DRAWINGS
 INFORM THE ARCHITECT BEFORE ANY WORK STARTS IF THIS
 DRAWING EXCEEDS THE QUANTITIES IN ANY WAY

ISSUE STATUS: FOR INFORMATION


Revision Date
 A 8 Nov Amendments to layout




BASEMENT PLAN

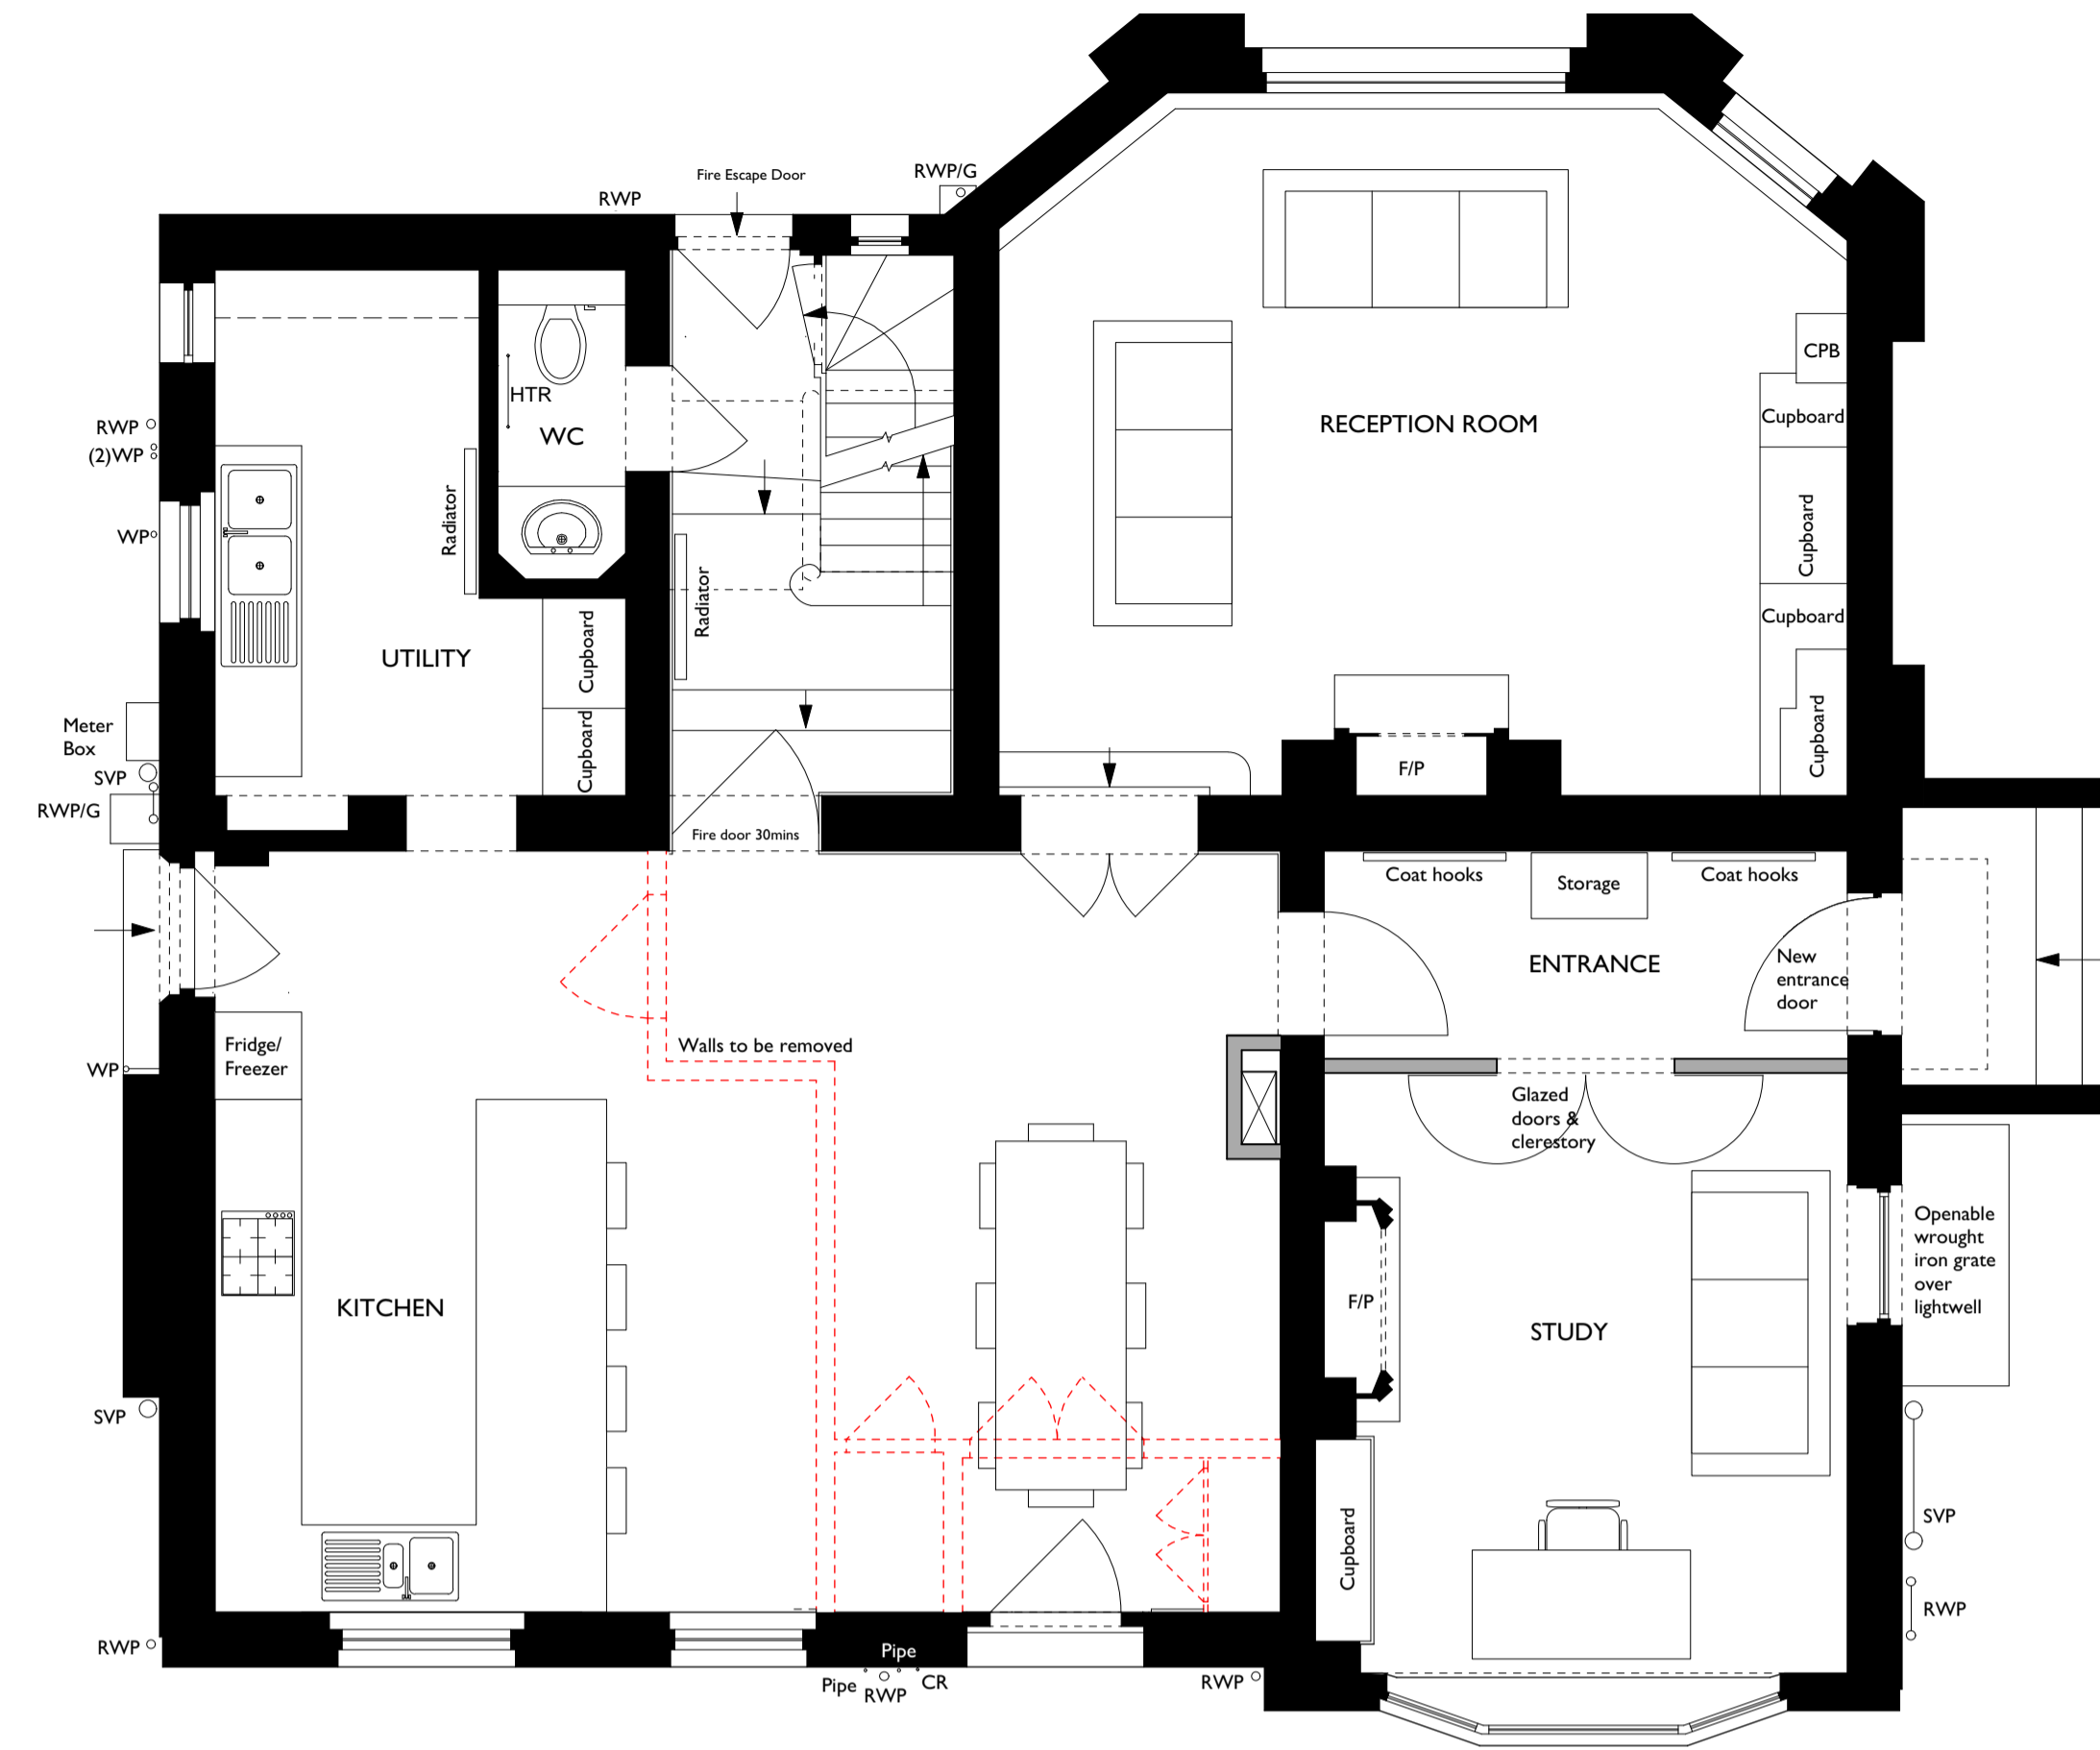



GROUND FLOOR PLAN

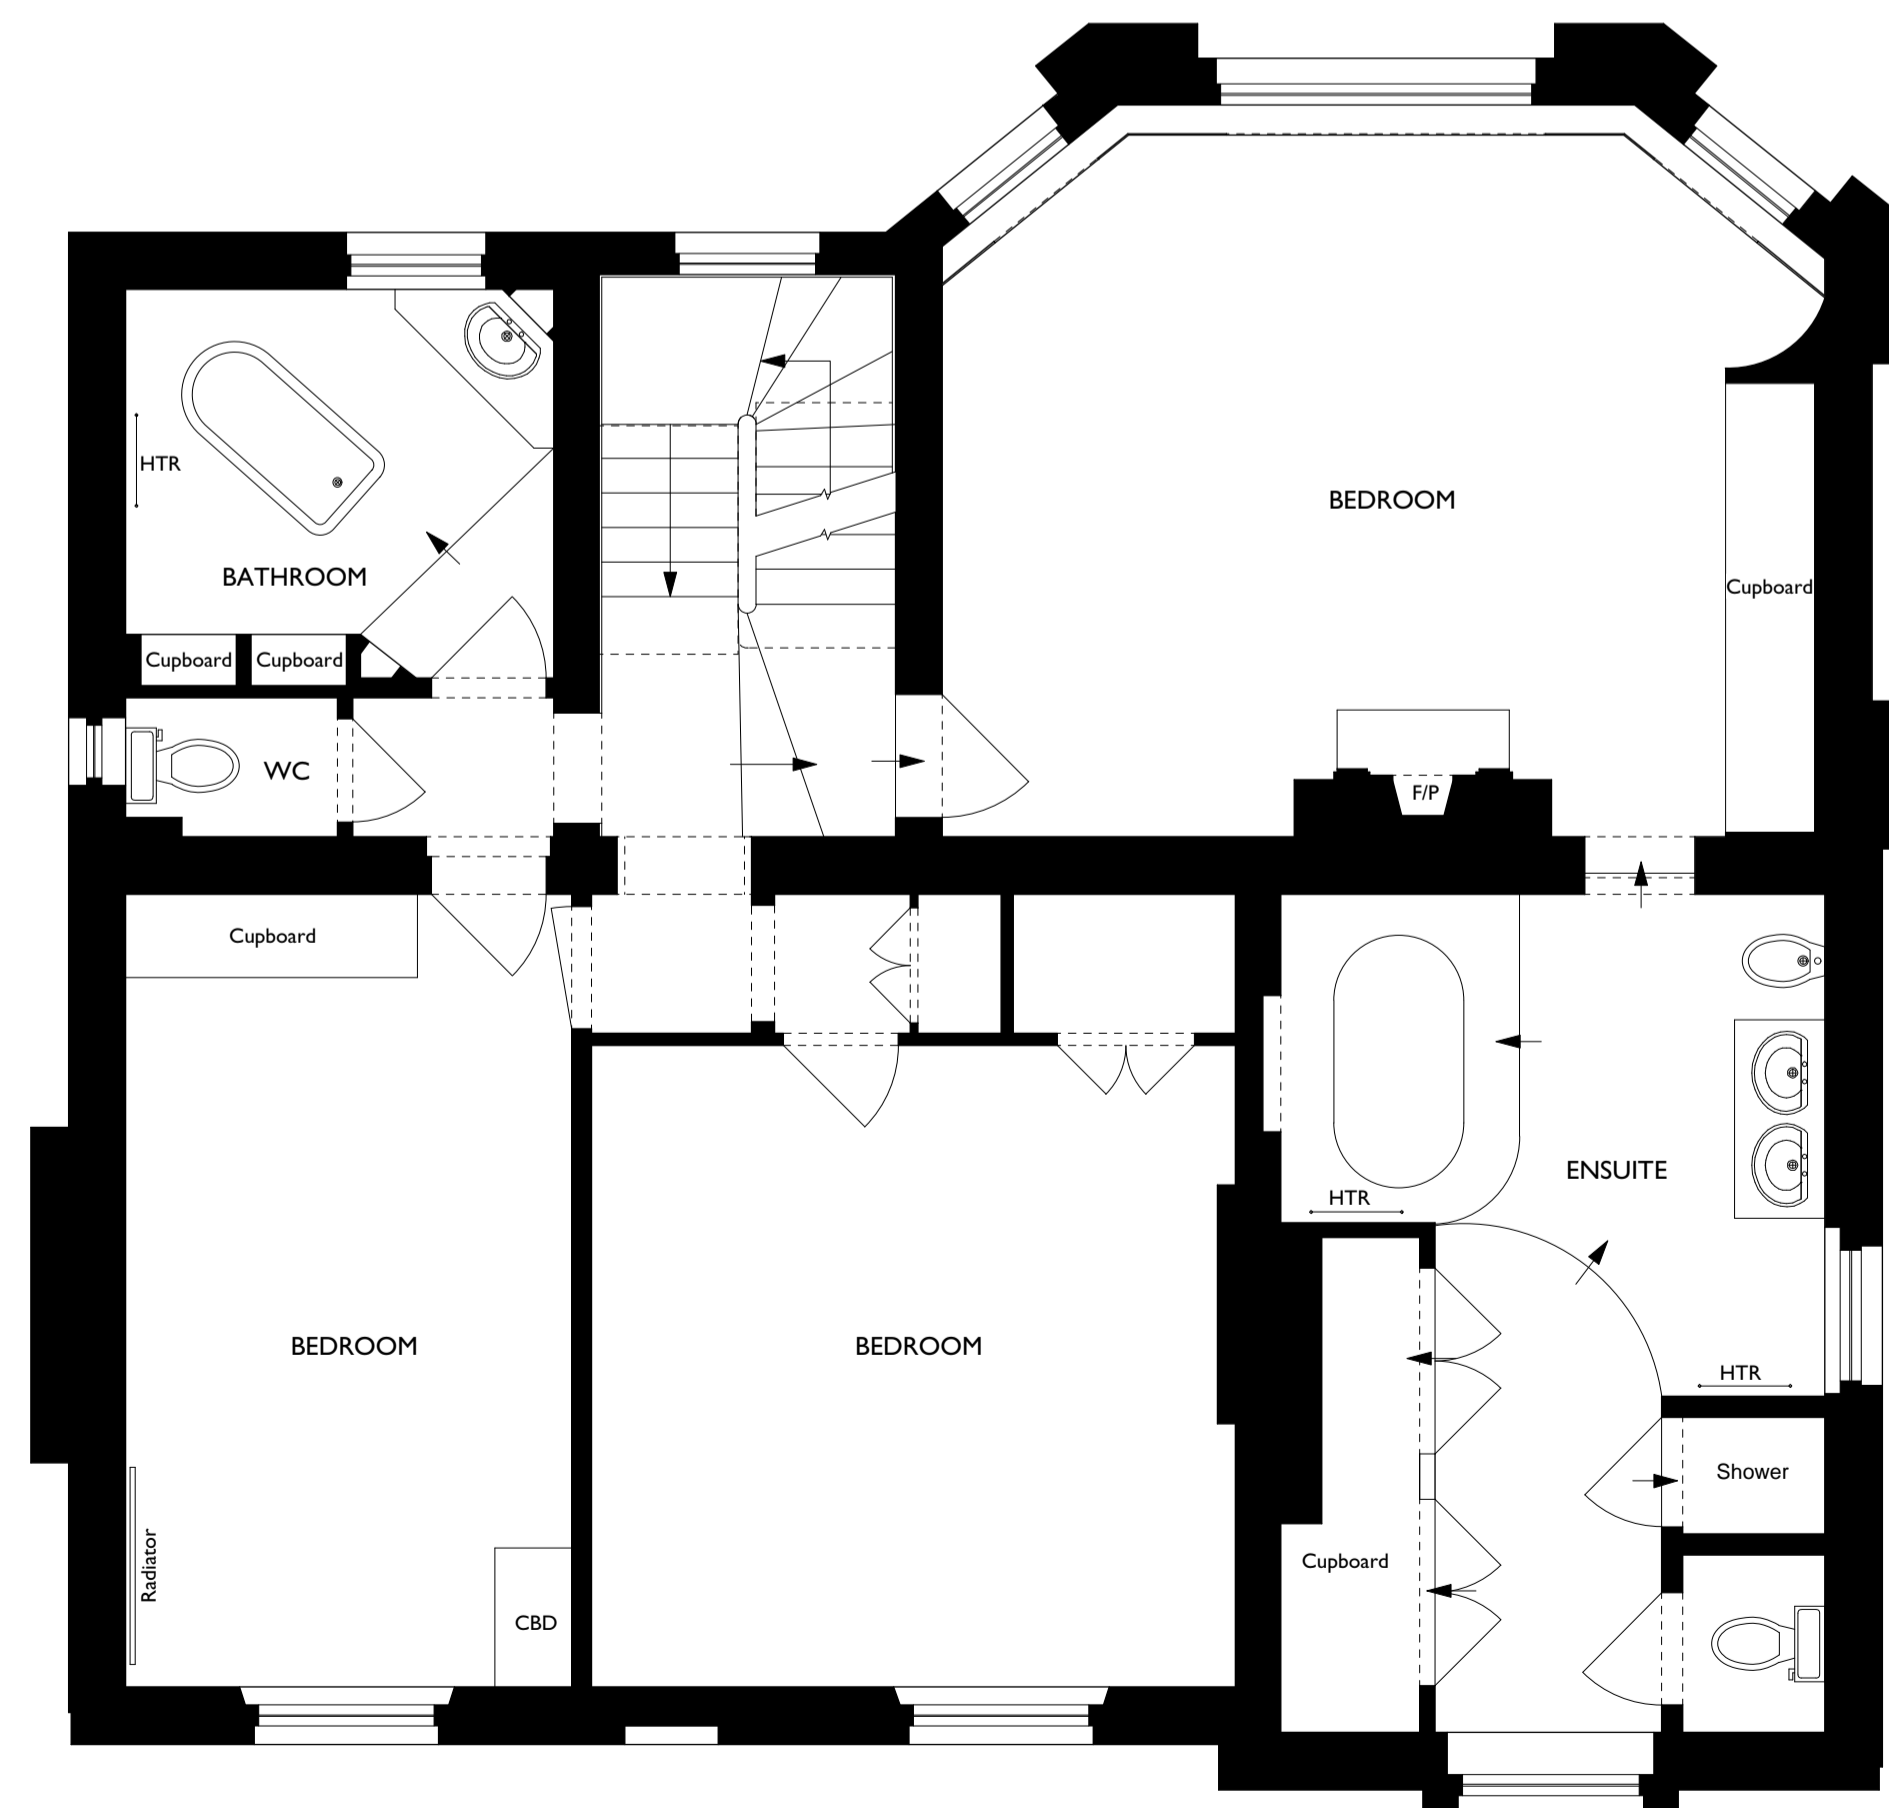

FIRST FLOOR PLAN

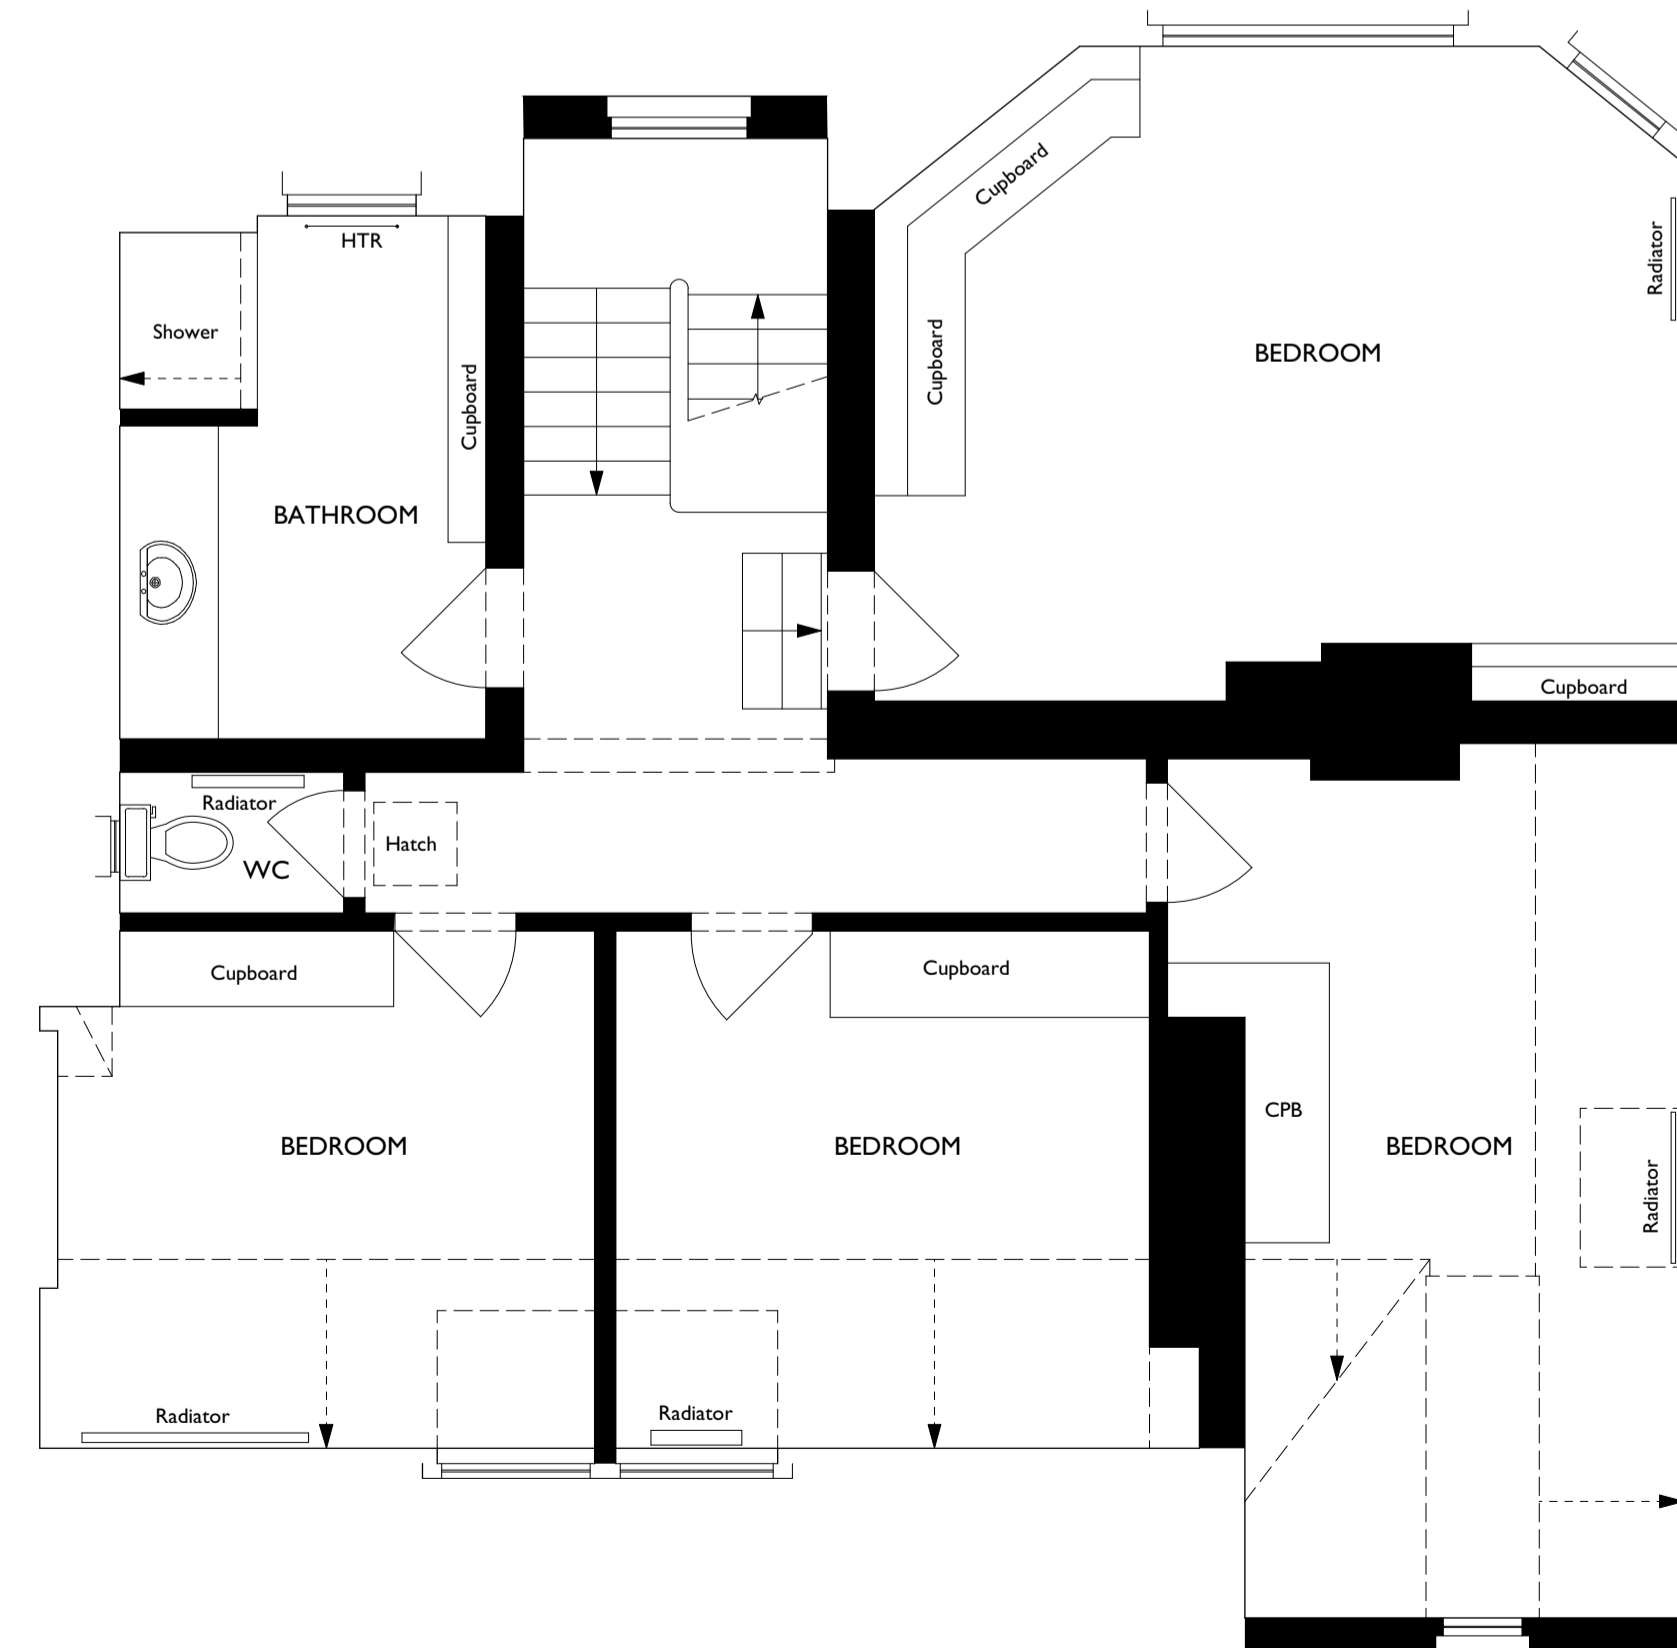


SECOND FLOOR PLAN

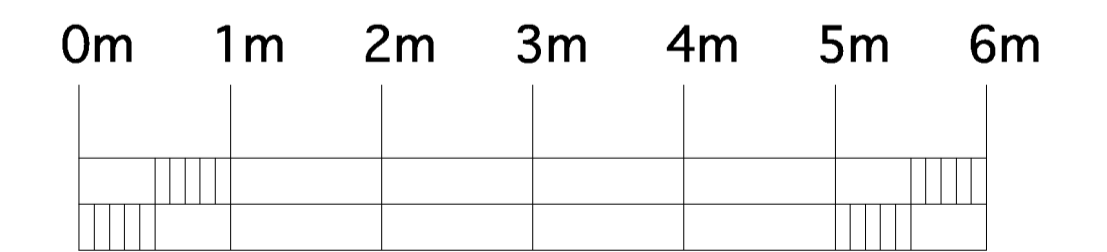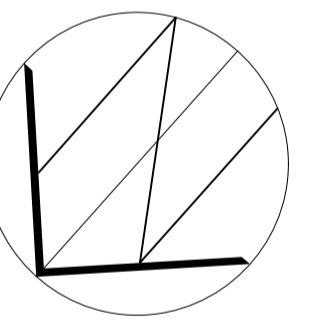

CLIENT
 Alasdair & Kate Douglas
 80 Highgate West Hill

PROJECT
 80 Highgate West Hill

TITLE
 Floor Plans
 As Proposed

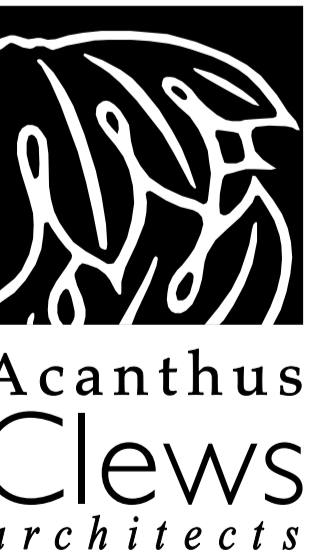

SCALE
 1:50 @ A1 1:100 @ A3

DATE
 October 2017

JOB N°
 16_171

DRAWN
 LW

DRAWING N°
 201E

Acanthus House
 57 Hightown Road
 Banbury • Oxfordshire
 OX16 9BE
 Tel: 01295 702600
 Fax: 01295 702601
 architects@acanthusclews.co.uk
 www.acanthusclews.co.uk