


**W00.04**


Wooden Window Section Detail  
1:10 @ A1, 1:20 @ A3

New Timber Window to match finish and profile of existing window  
Colour Black RAL 9005 Internally White RAL 9010


Section

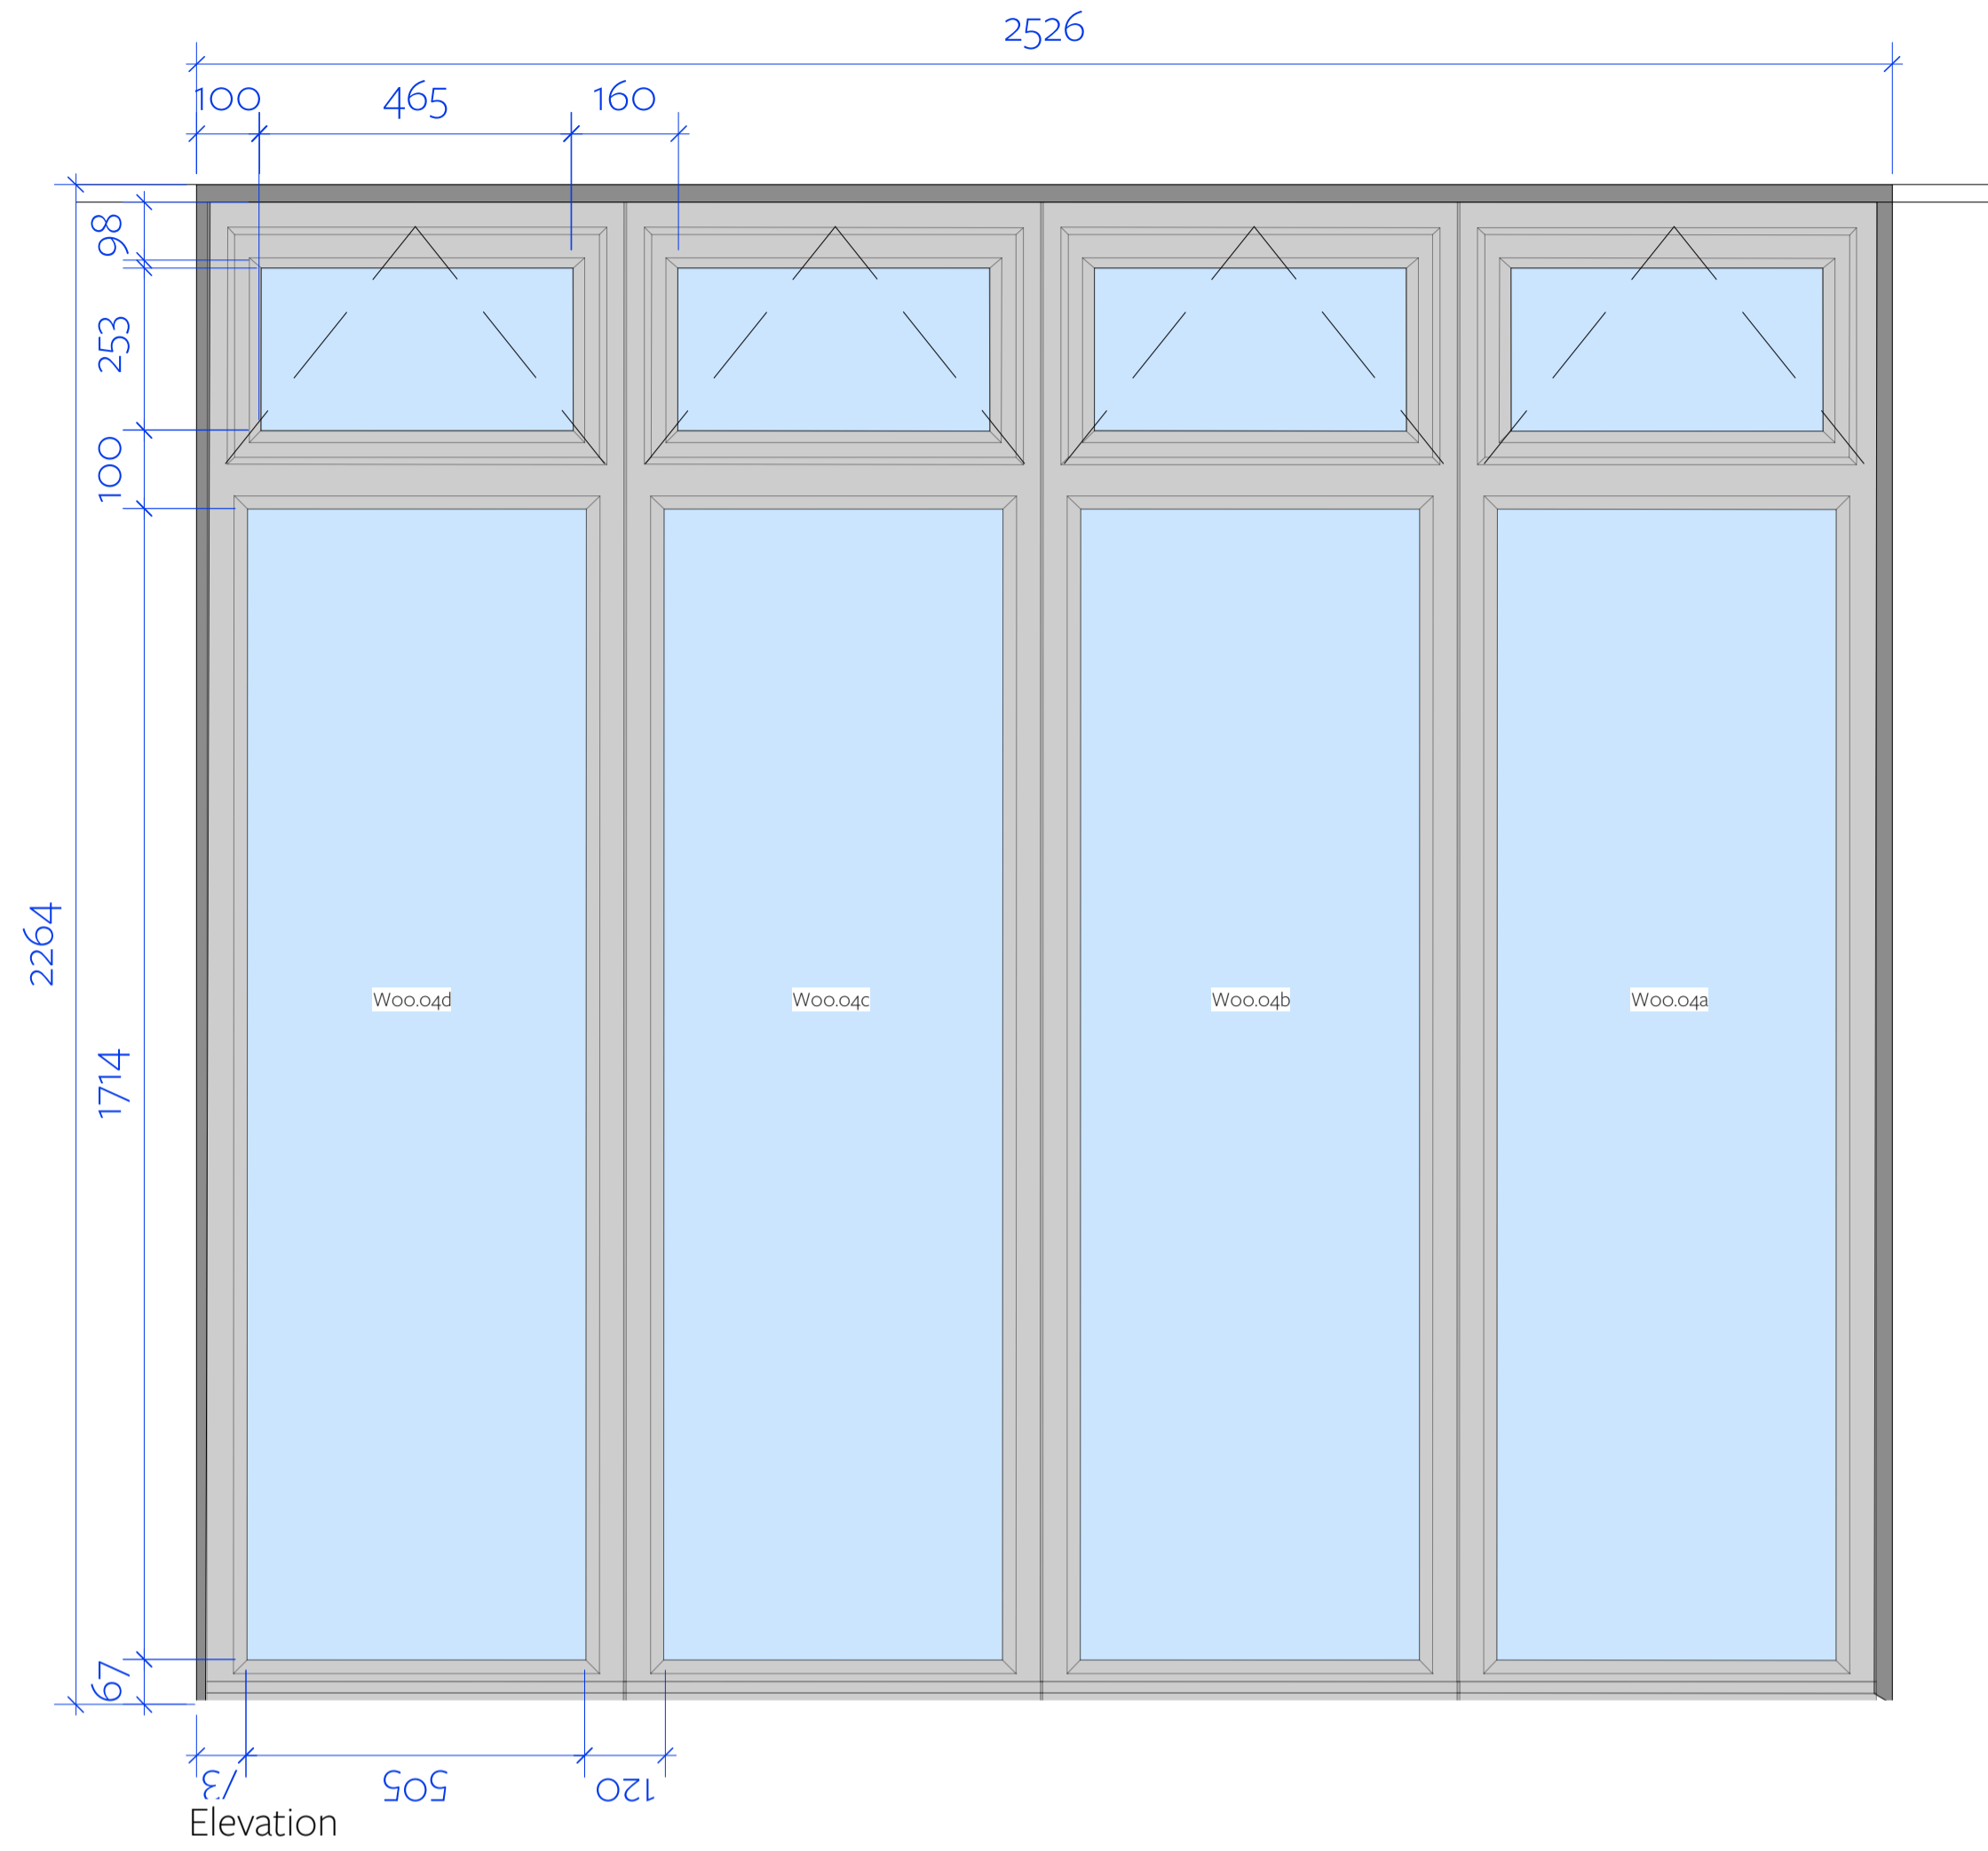

Elevation

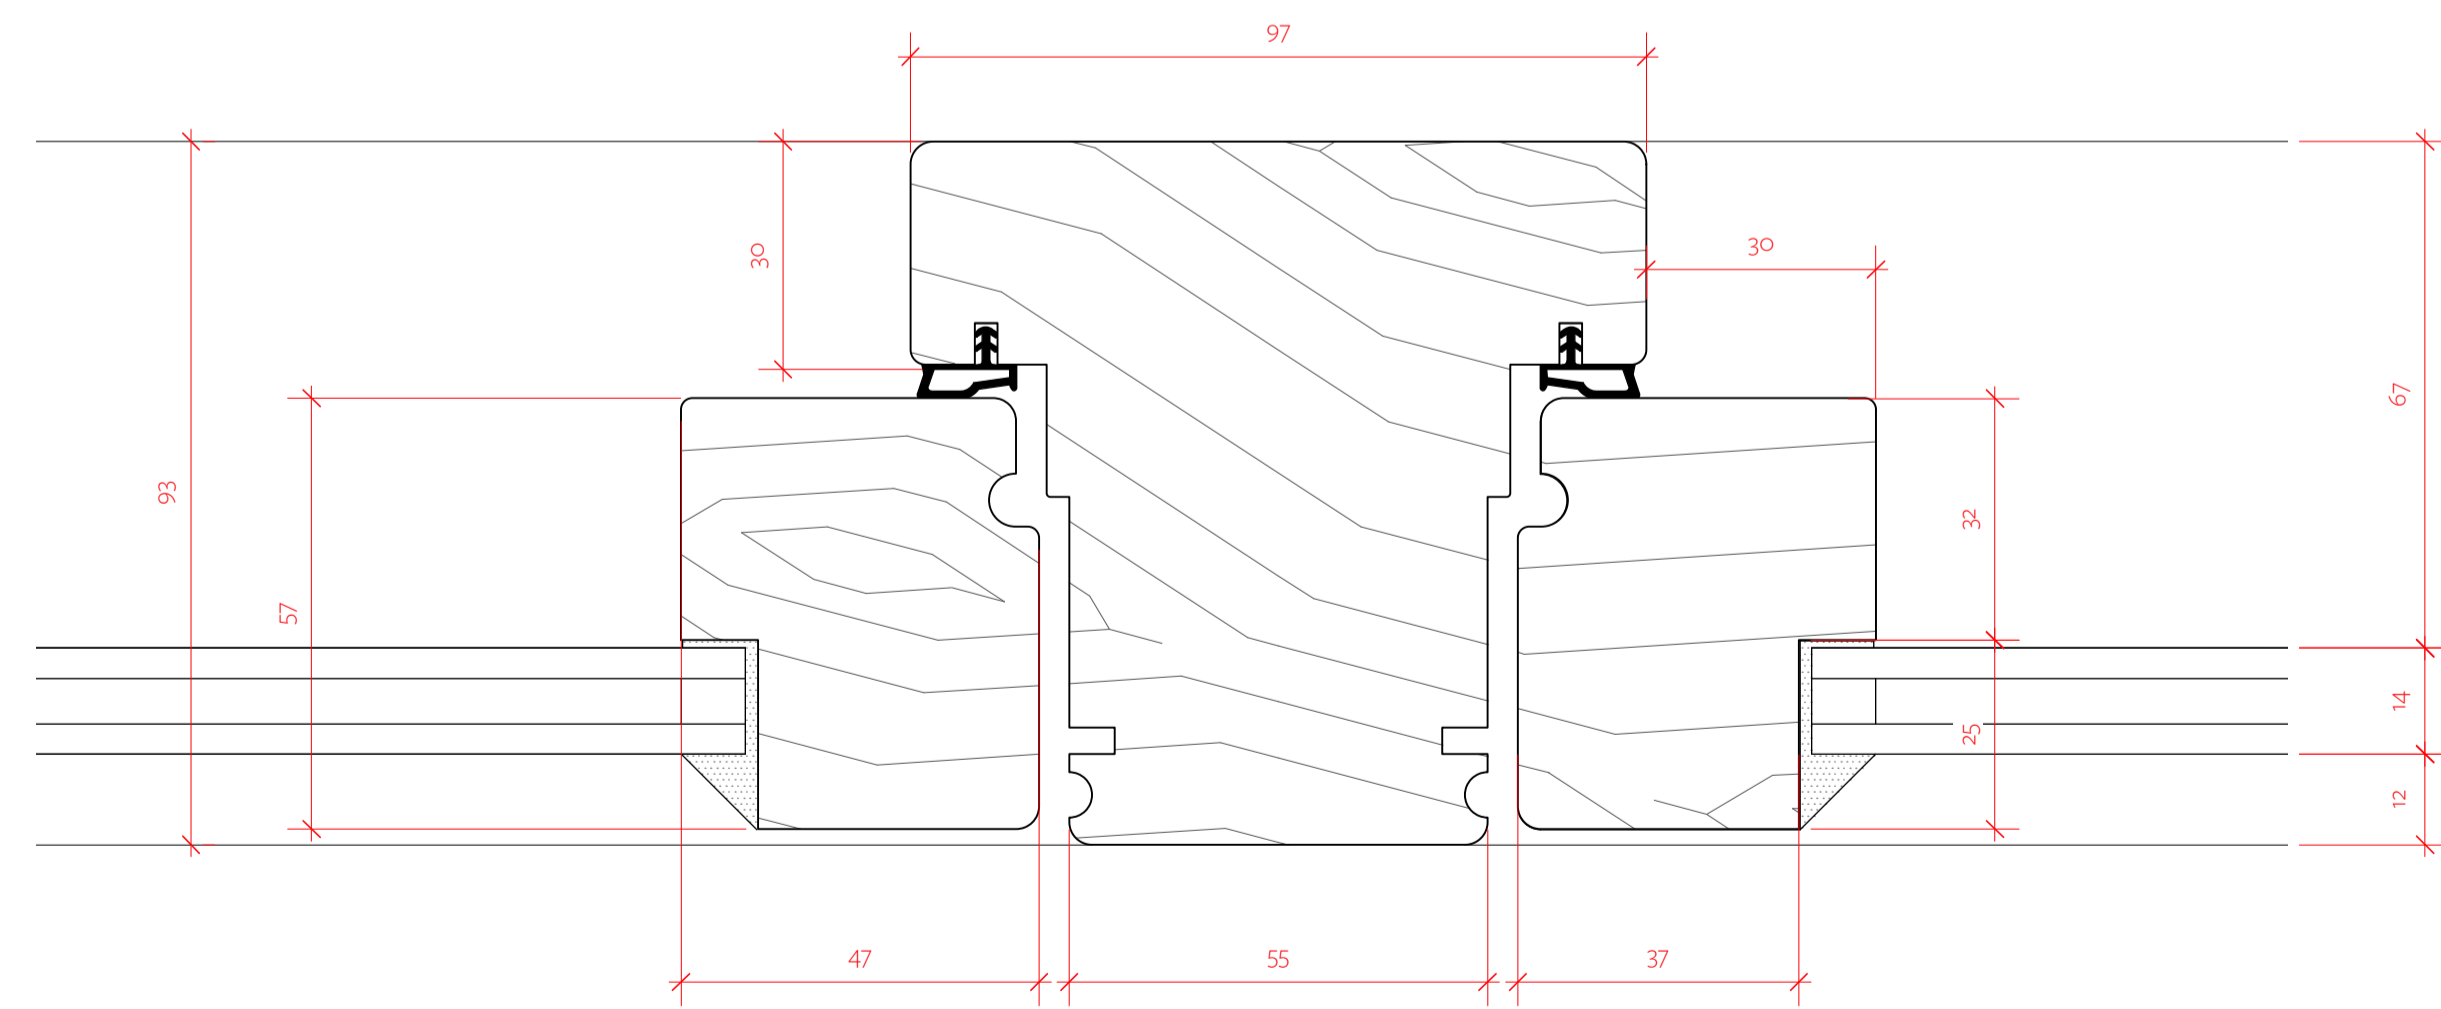

TYPICAL FAN LIGHT DETAIL 1:1

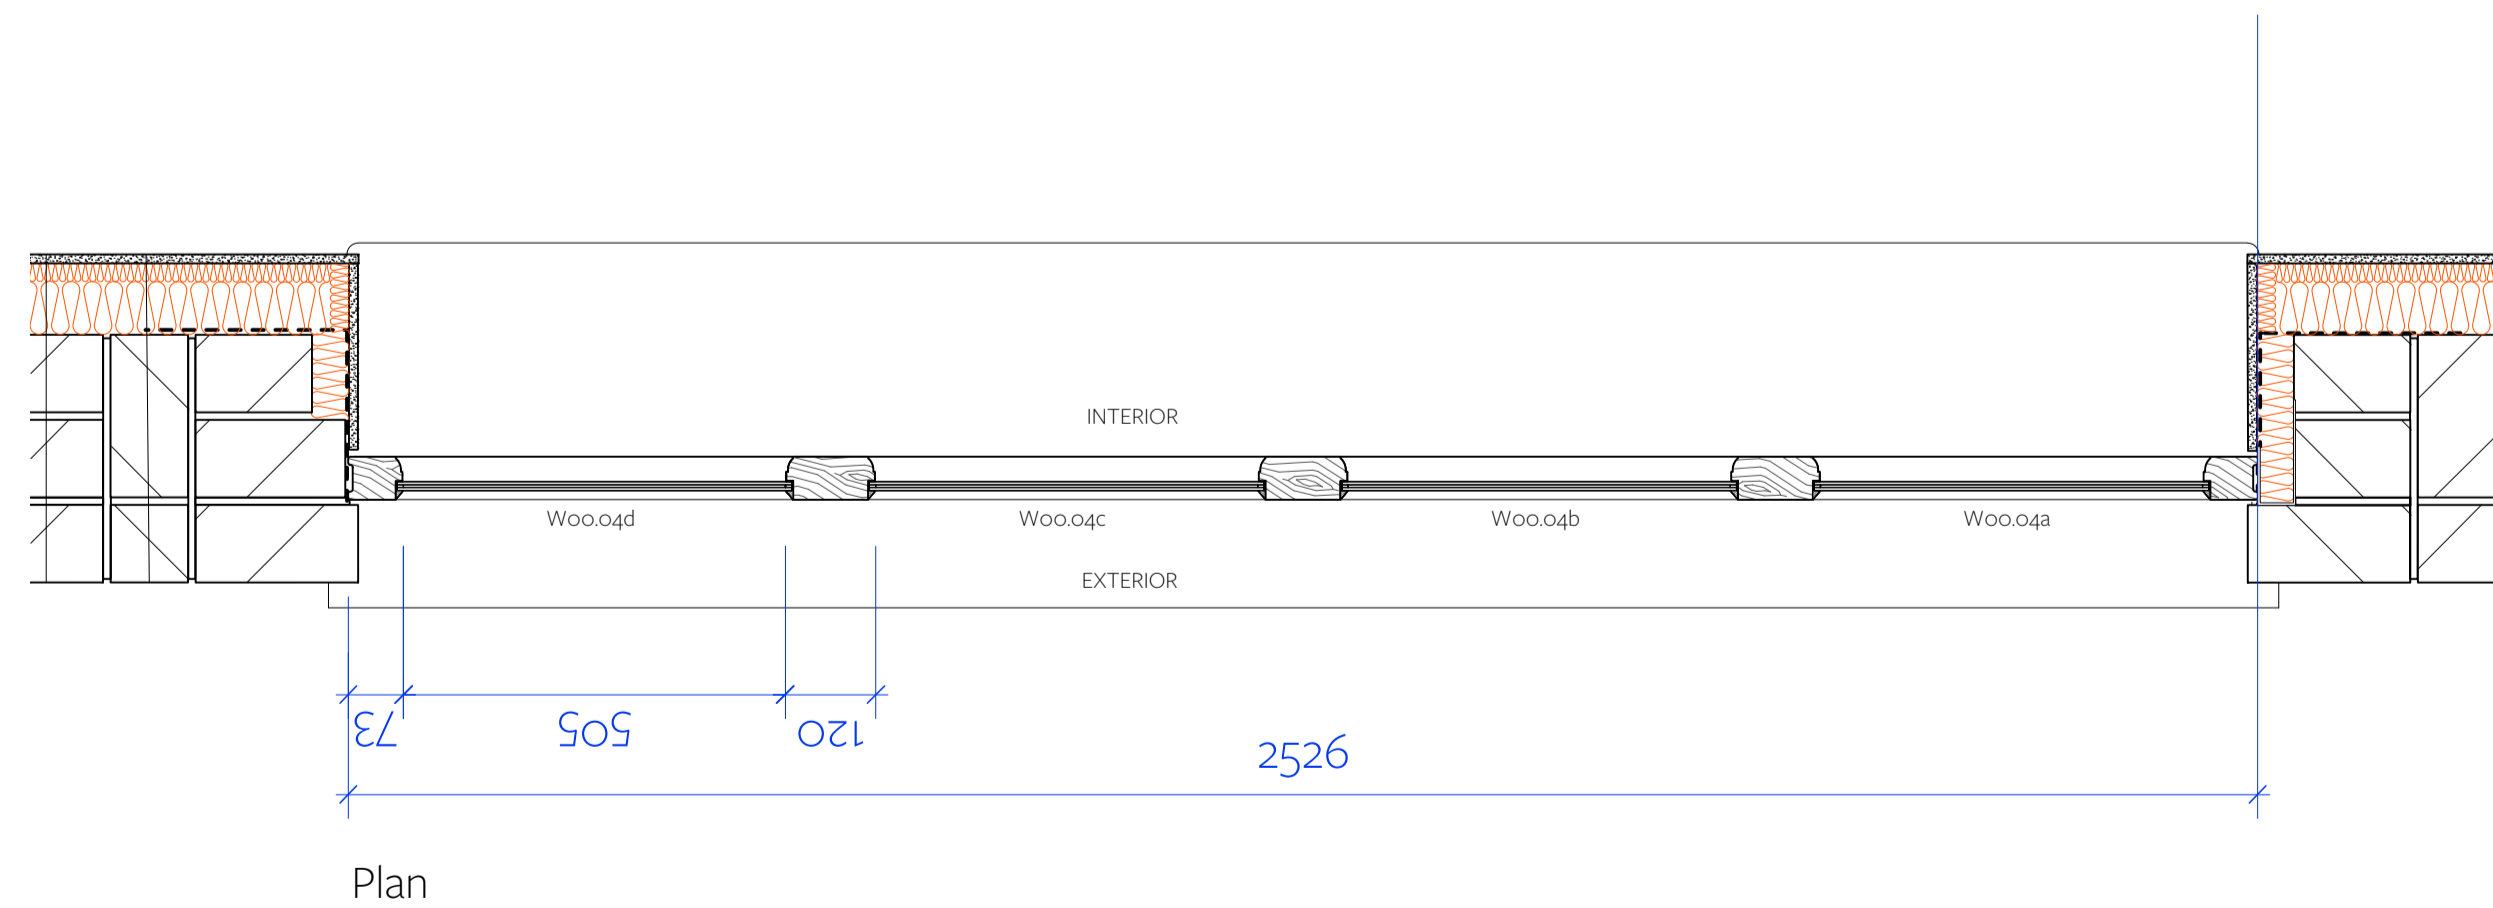

Plan

For Tender		
Drawn by	Checked by	Date
AP	PAH	May 19

Information contained within this drawing is the sole copyright of TA Ltd and is not to be reproduced without express permission. No implied license exists. This drawing not to be used for land transfer or valuation purposes. Do not scale from this drawing. All dimensions & levels are to be checked on site by the contractor. Issued for purposes indicated only. Drawing errors and omissions to be reported to the architect.

Issue	Date	Description
01	19.06.2019	Issued for information
02	19.07.2019	Updated Following Krause Architects Comments
03	31.07.2019	Construction issue updated to BBAIS comments

