



WB1.03
Window Detail
1:10 @ A1, 1:20 @ A3

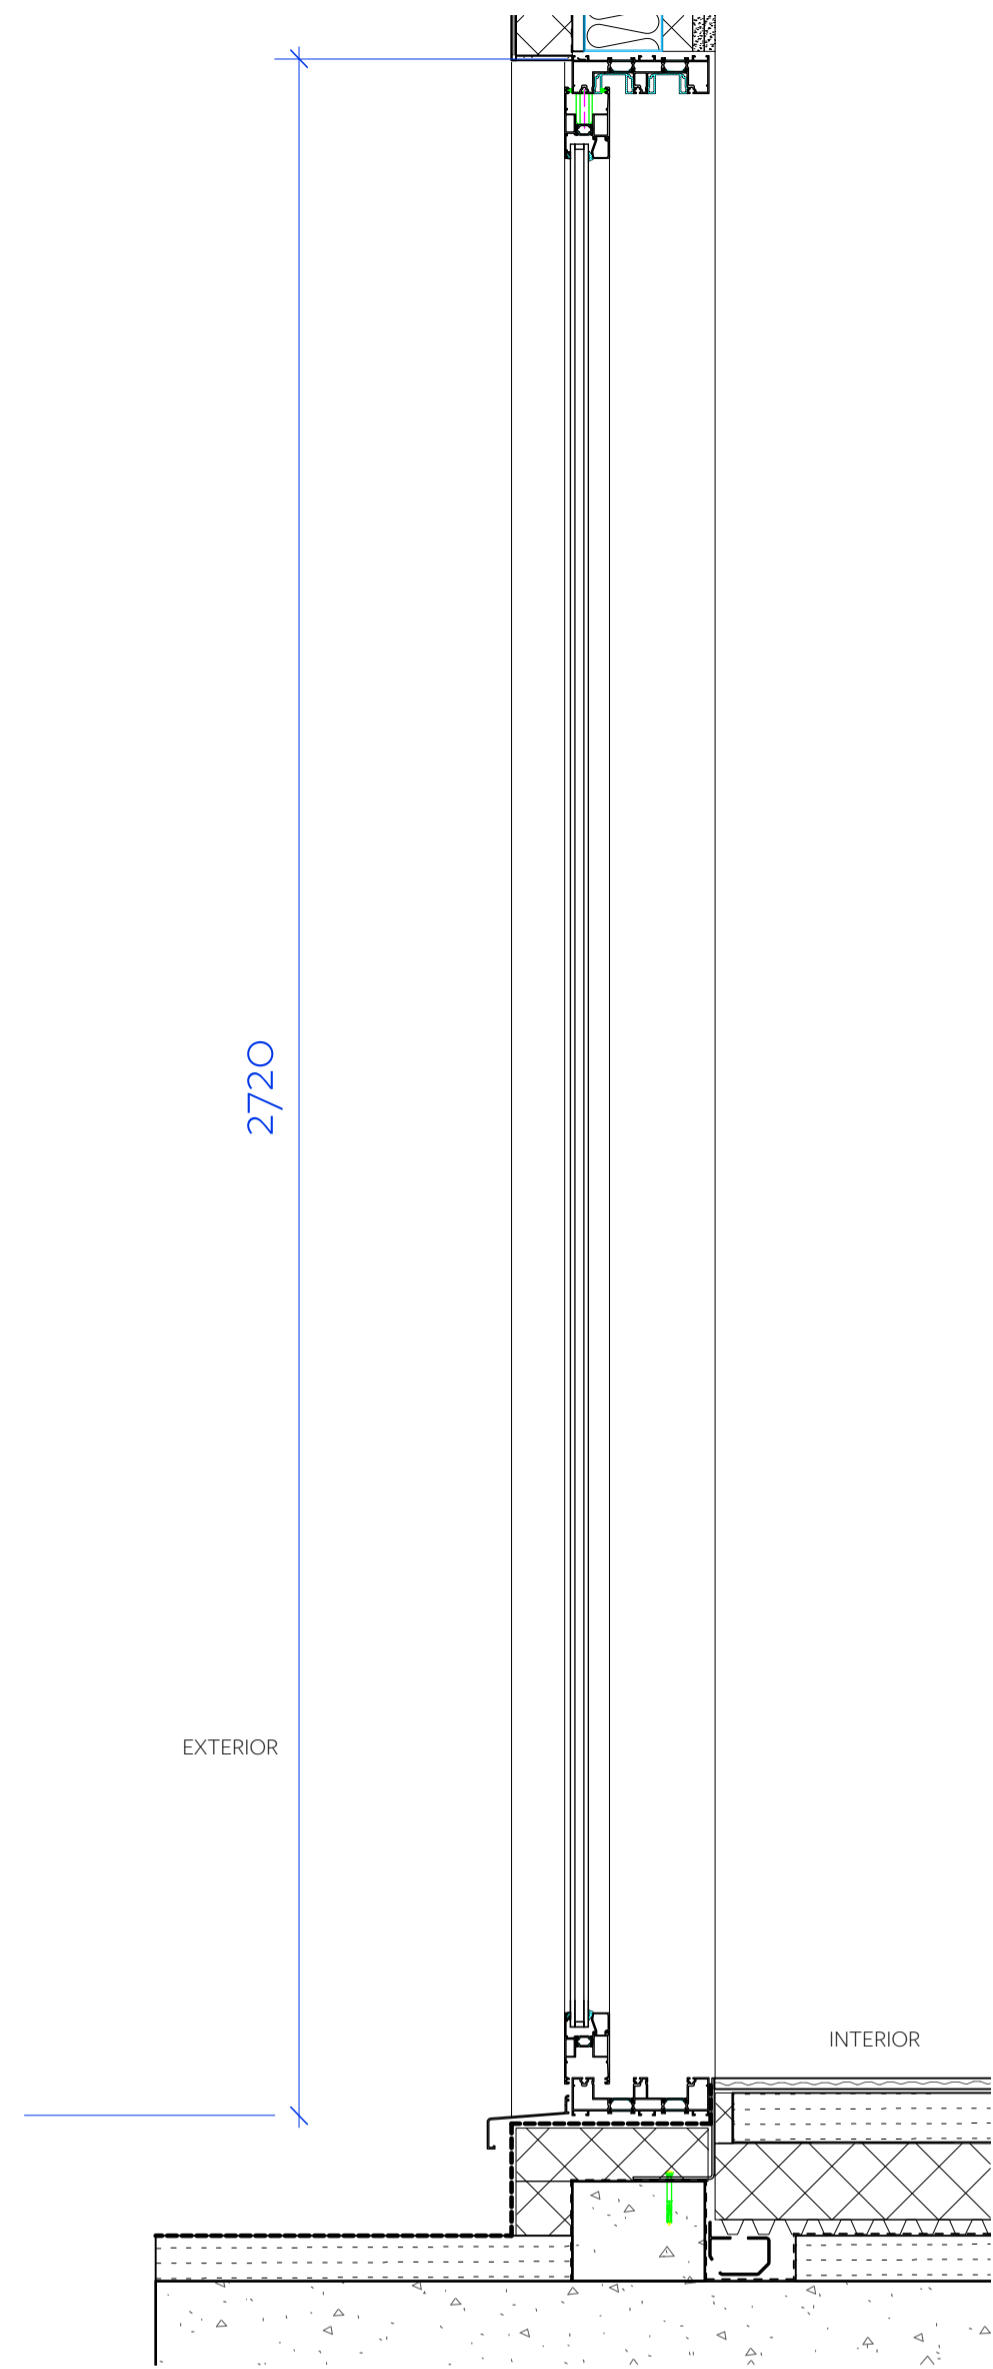


Section

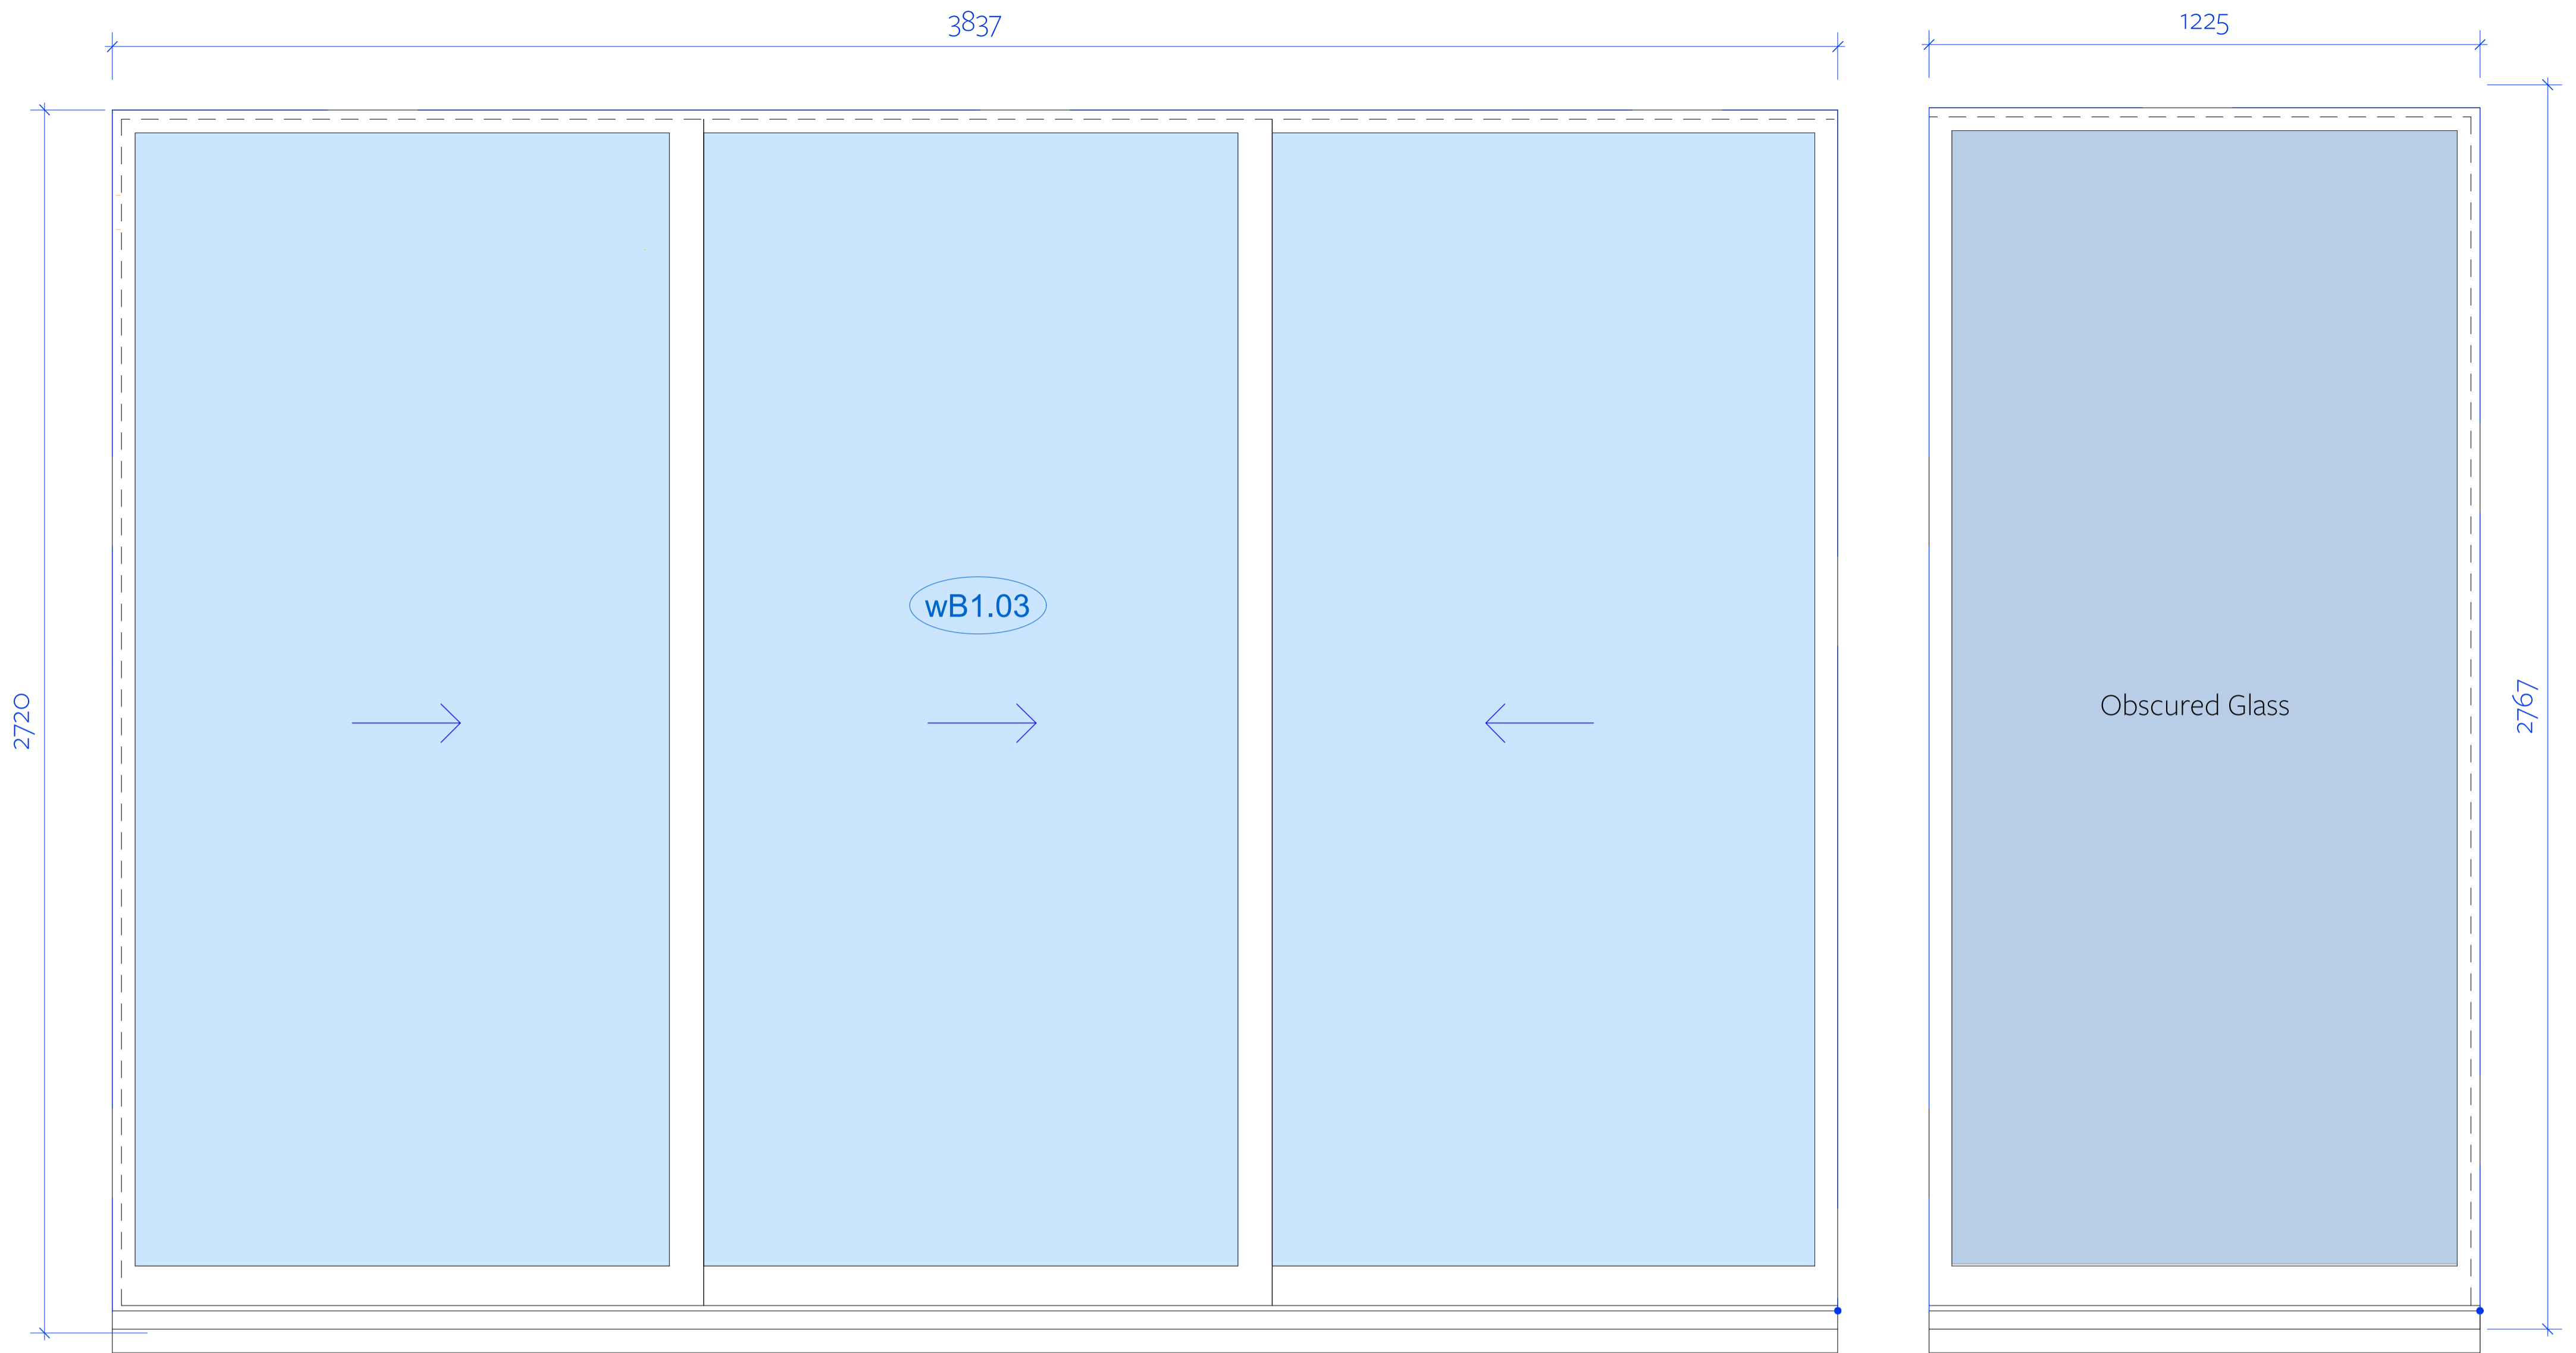


Elevation

WB1.01b
Fire Rated Windows
Window Detail (60 min)
1:10 @ A1, 1:20 @ A3

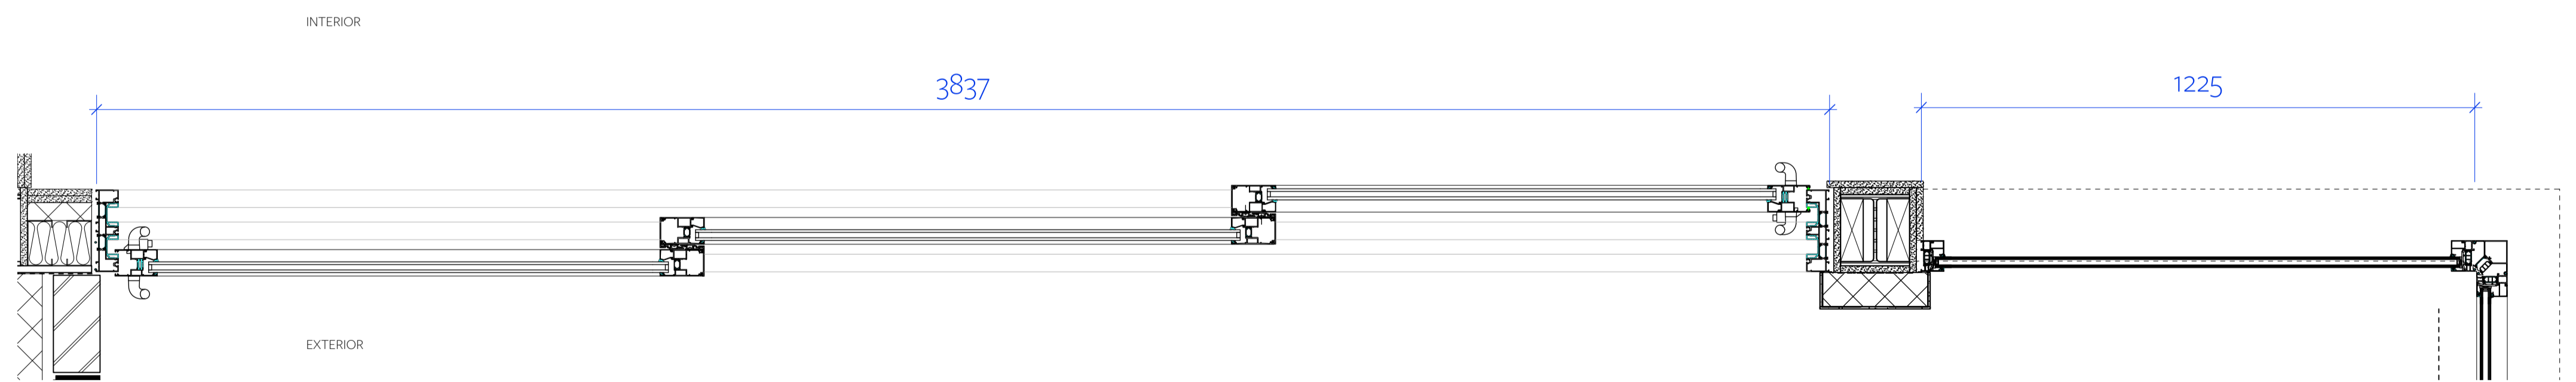

Plan

60 minute insulation and integrity fire rated
Fixed Double Glazing light - Standard Colour (RAL 7021)
Glazing: 25mm Poliflam/12mm/argon6mm Low E TGH
Standard Masonry fixings, FR Silicon sealant and FR expanding foam
180mm PPC folded aluminium cill pressing

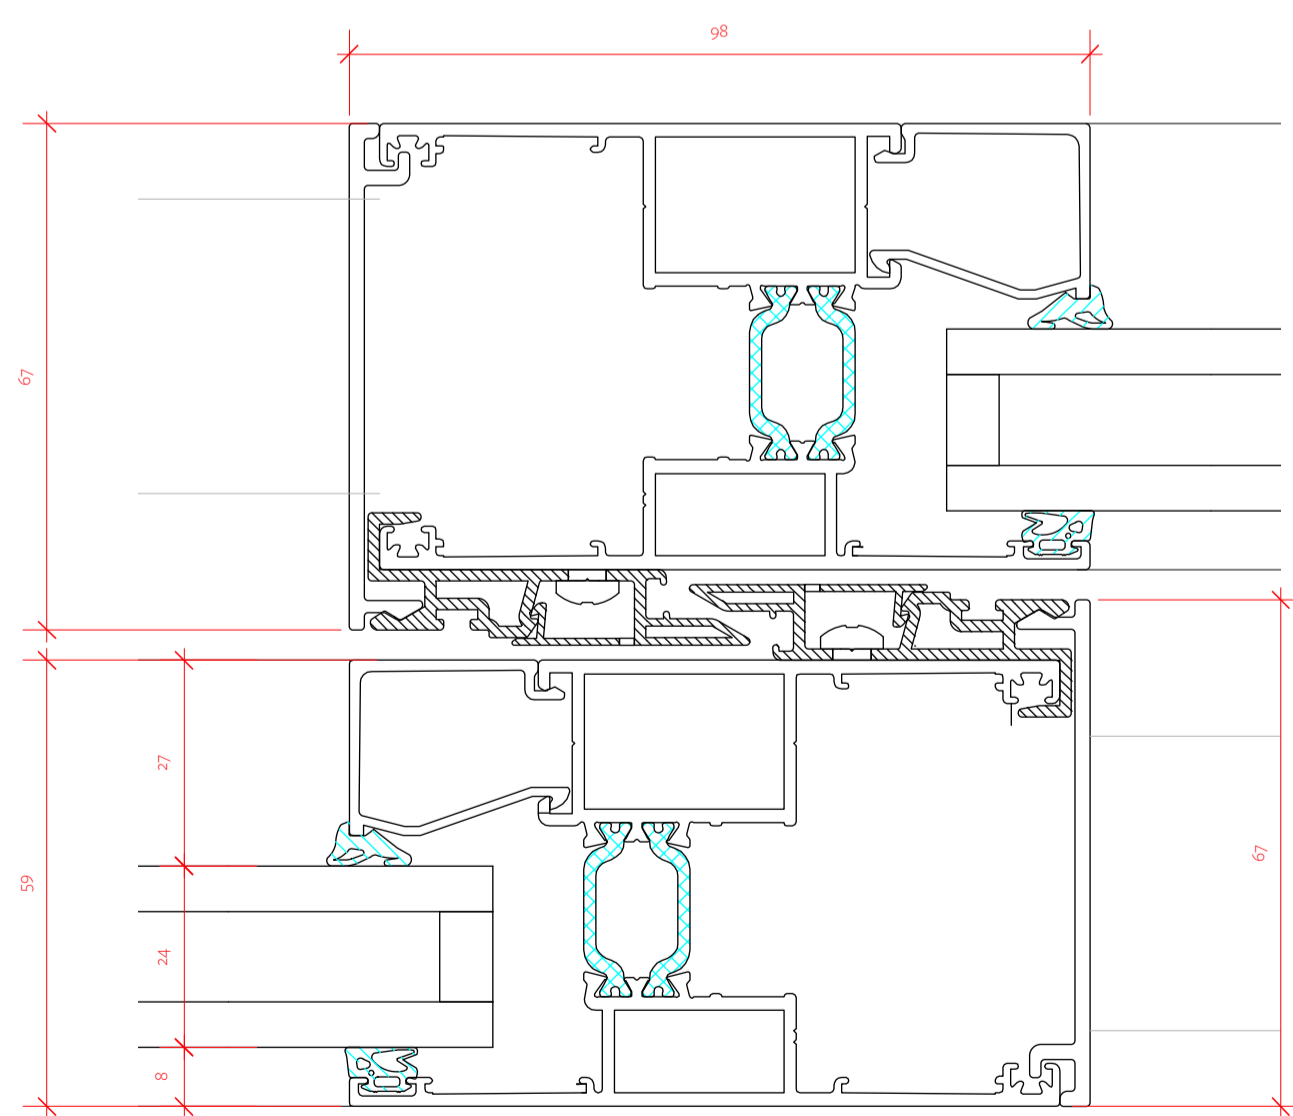


TYPICAL MEETING STYLE

For Tender		
Drawn by	Checked by	Date
AP	PAH	May 19

Information contained within this drawing is the sole copyright of TA Ltd and is not to be reproduced without express permission. No implied license exists. This drawing not to be used for tender or valuation purposes. Do not scale from this drawing. All dimensions & levels are to be checked on site by the contractor. Issued for purposes indicated only. Drawing errors and omissions to be reported to the architect.

Description		
Rev	Date	Description
01	19.05.2019	Issued for information
02	31.07.2019	Construction issue updated to KRAUS comments
03	09.10.2019	Updated to KRAUS comments

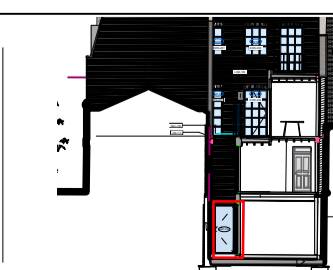

Code	092
Scale	1:10 @ A1, 1:20 @ A3
Drawing Title	Proposed Window Details 10
Drawing Number	092 - dW10 - C2