



W00.05a
Fire Rated Window
 Window Detail
 1:10 @ A1, 1:20 @ A3


60 minute insulation and integrity fire rated
 Fixed Double Glazing light - Standard Colour (RAL 7021)
 Glazing: 25mm Polflam/12mm/argon6mm Low E TGH
 Standard Masonry fixings, FR Silicon sealant and FR expanding foam
 180mm PPC folded aluminium cill pressing

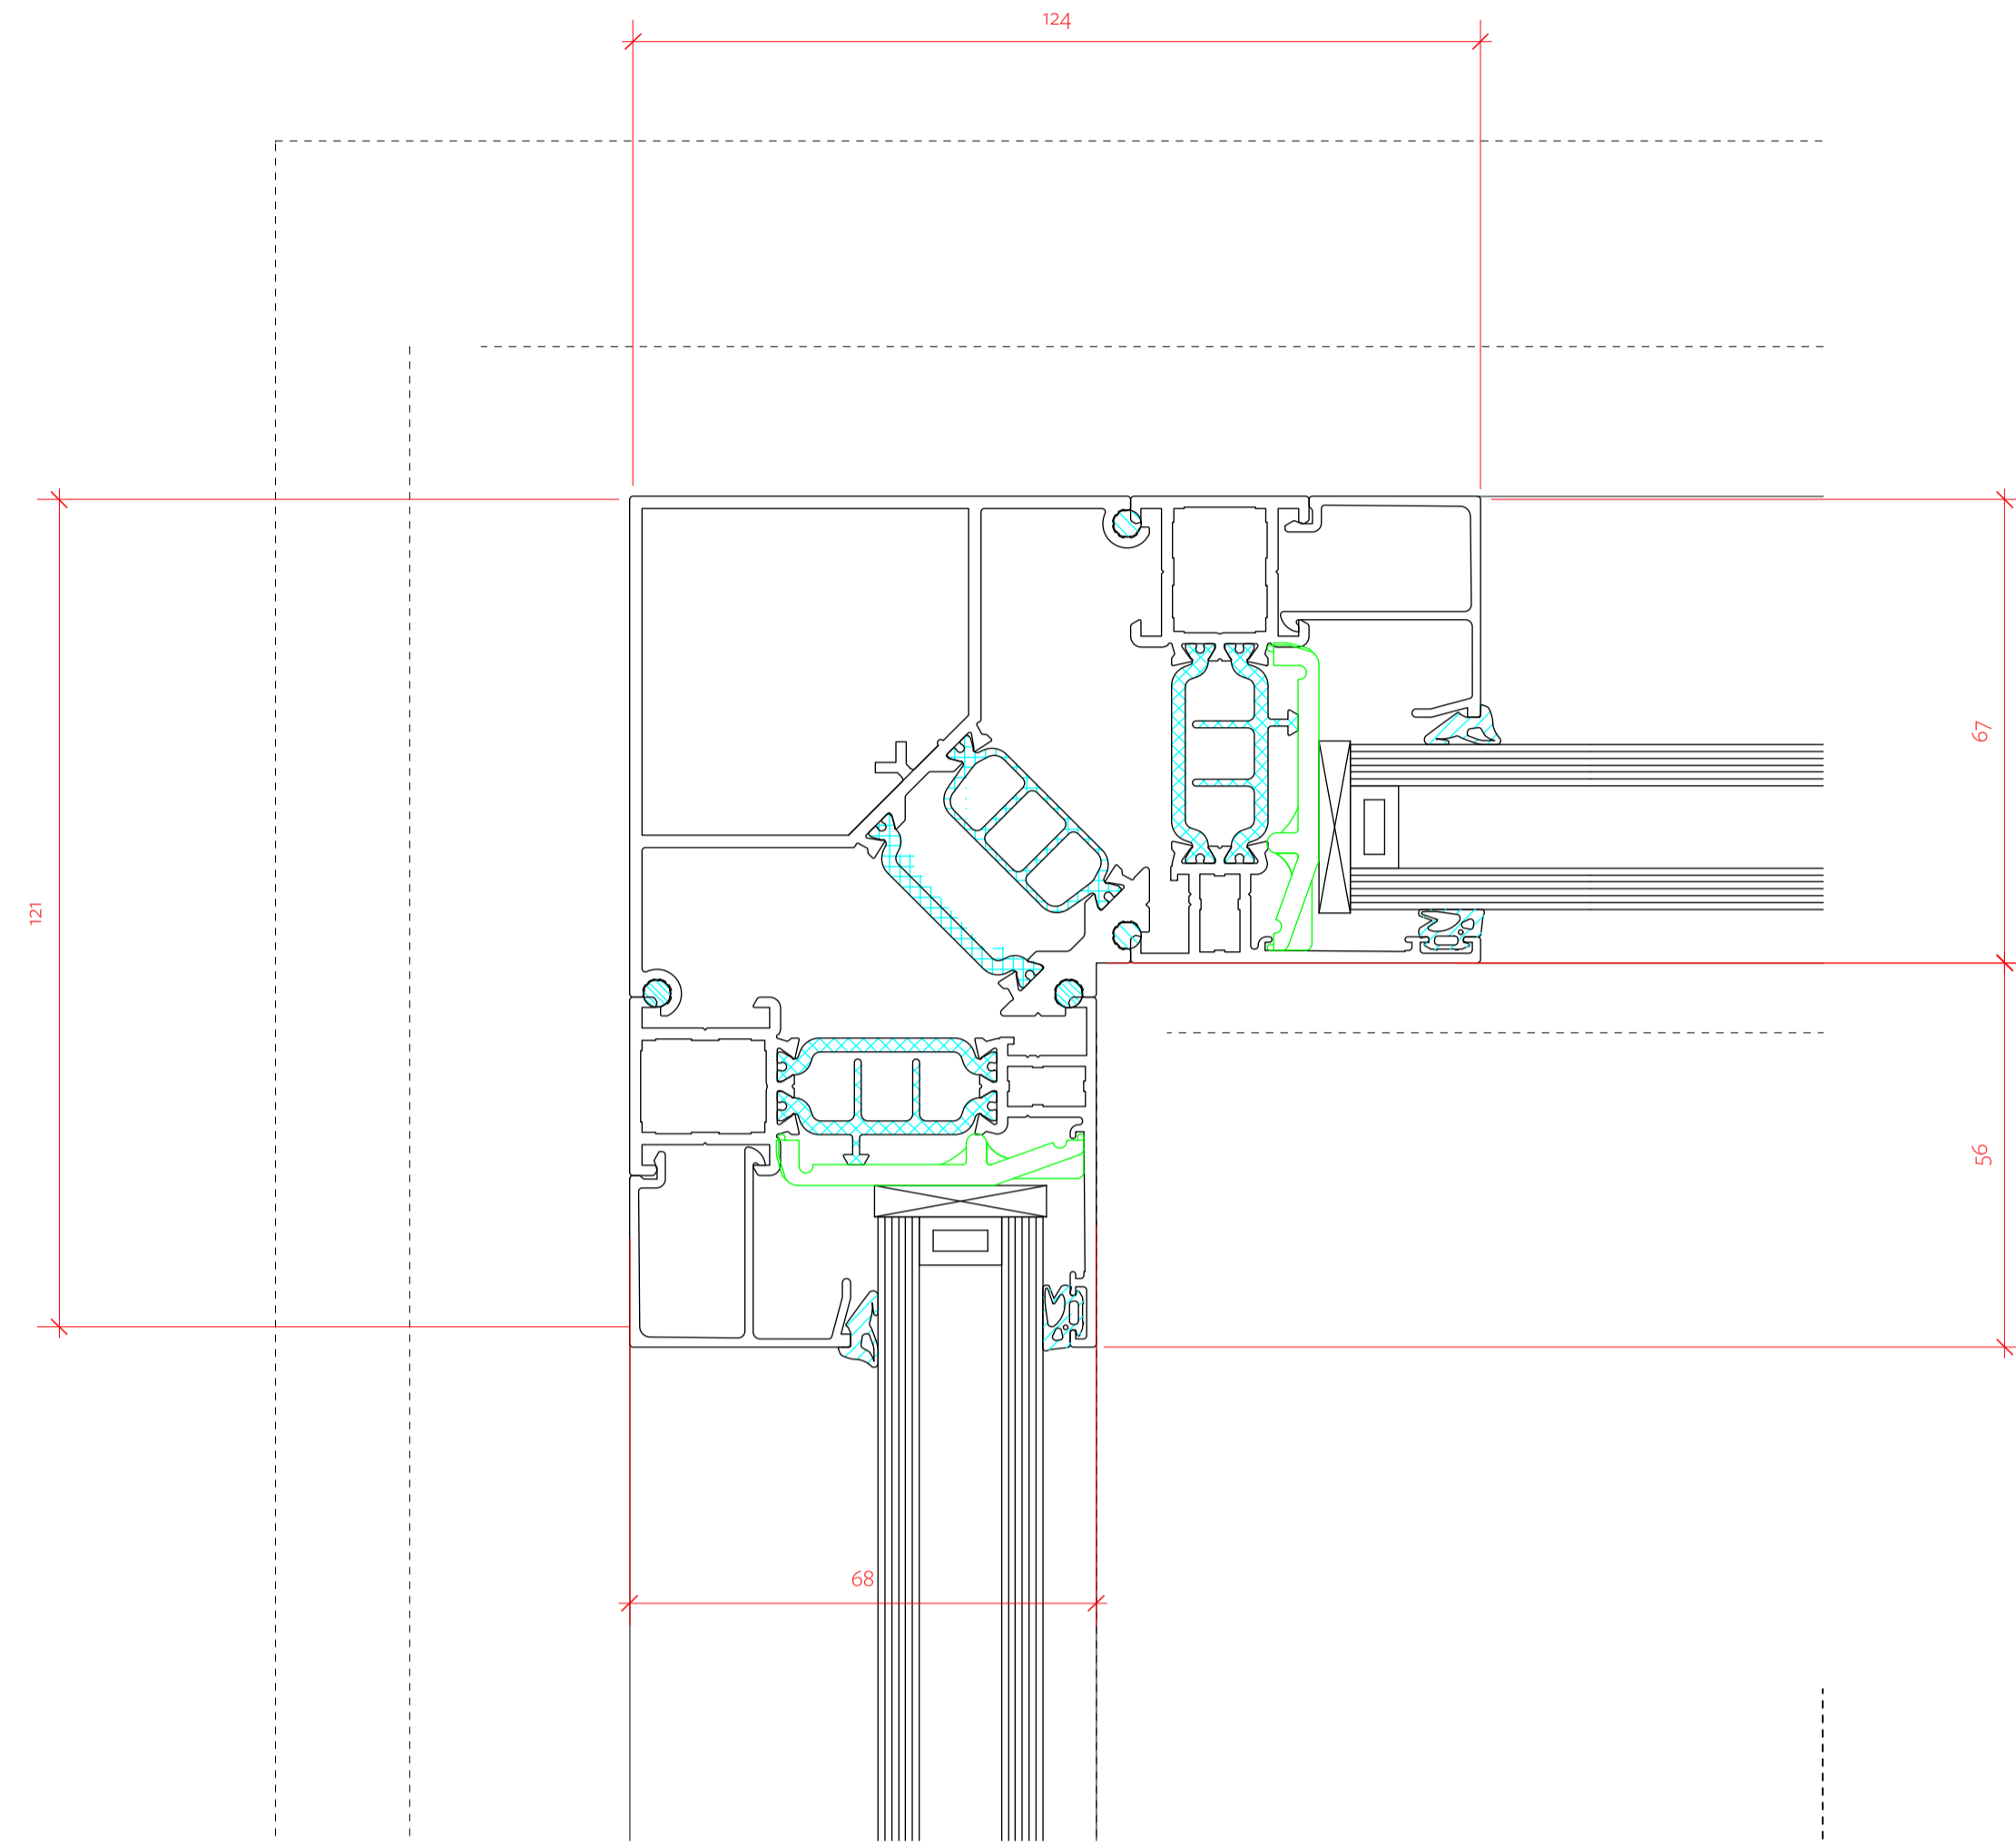


TYPICAL CORNER JUNCTION DETAIL 1:1

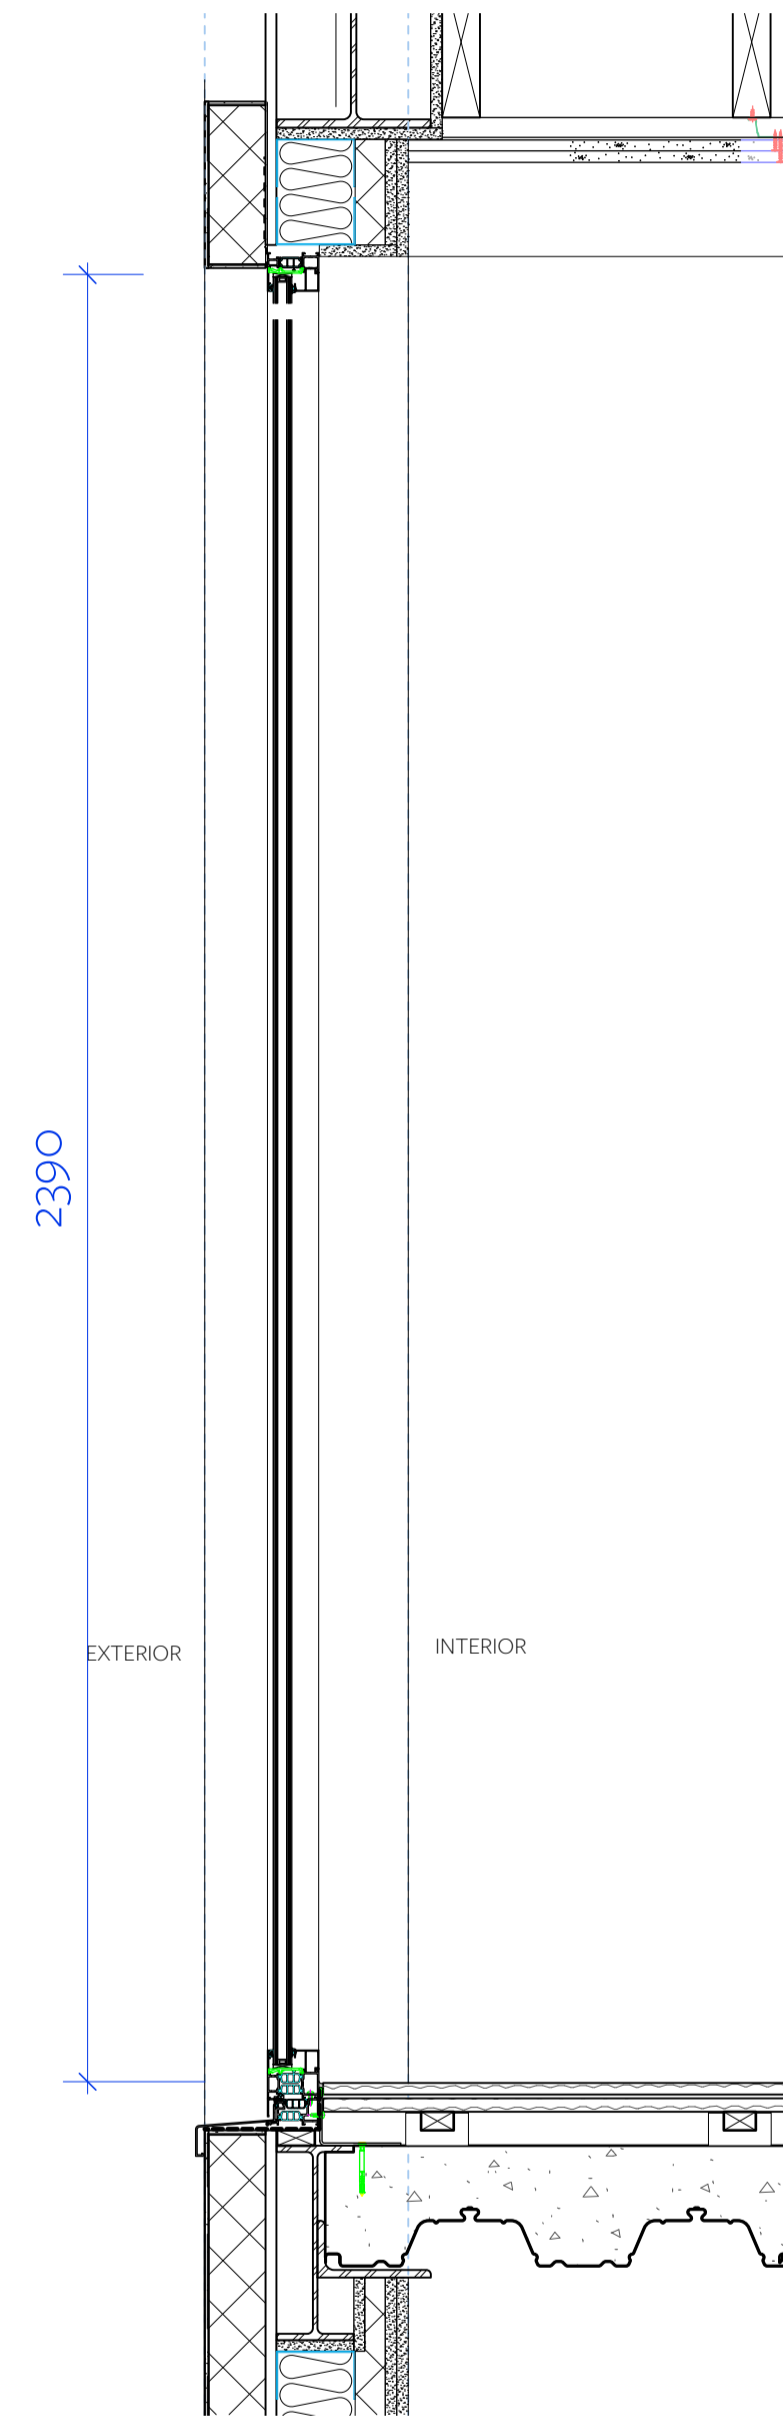

Section

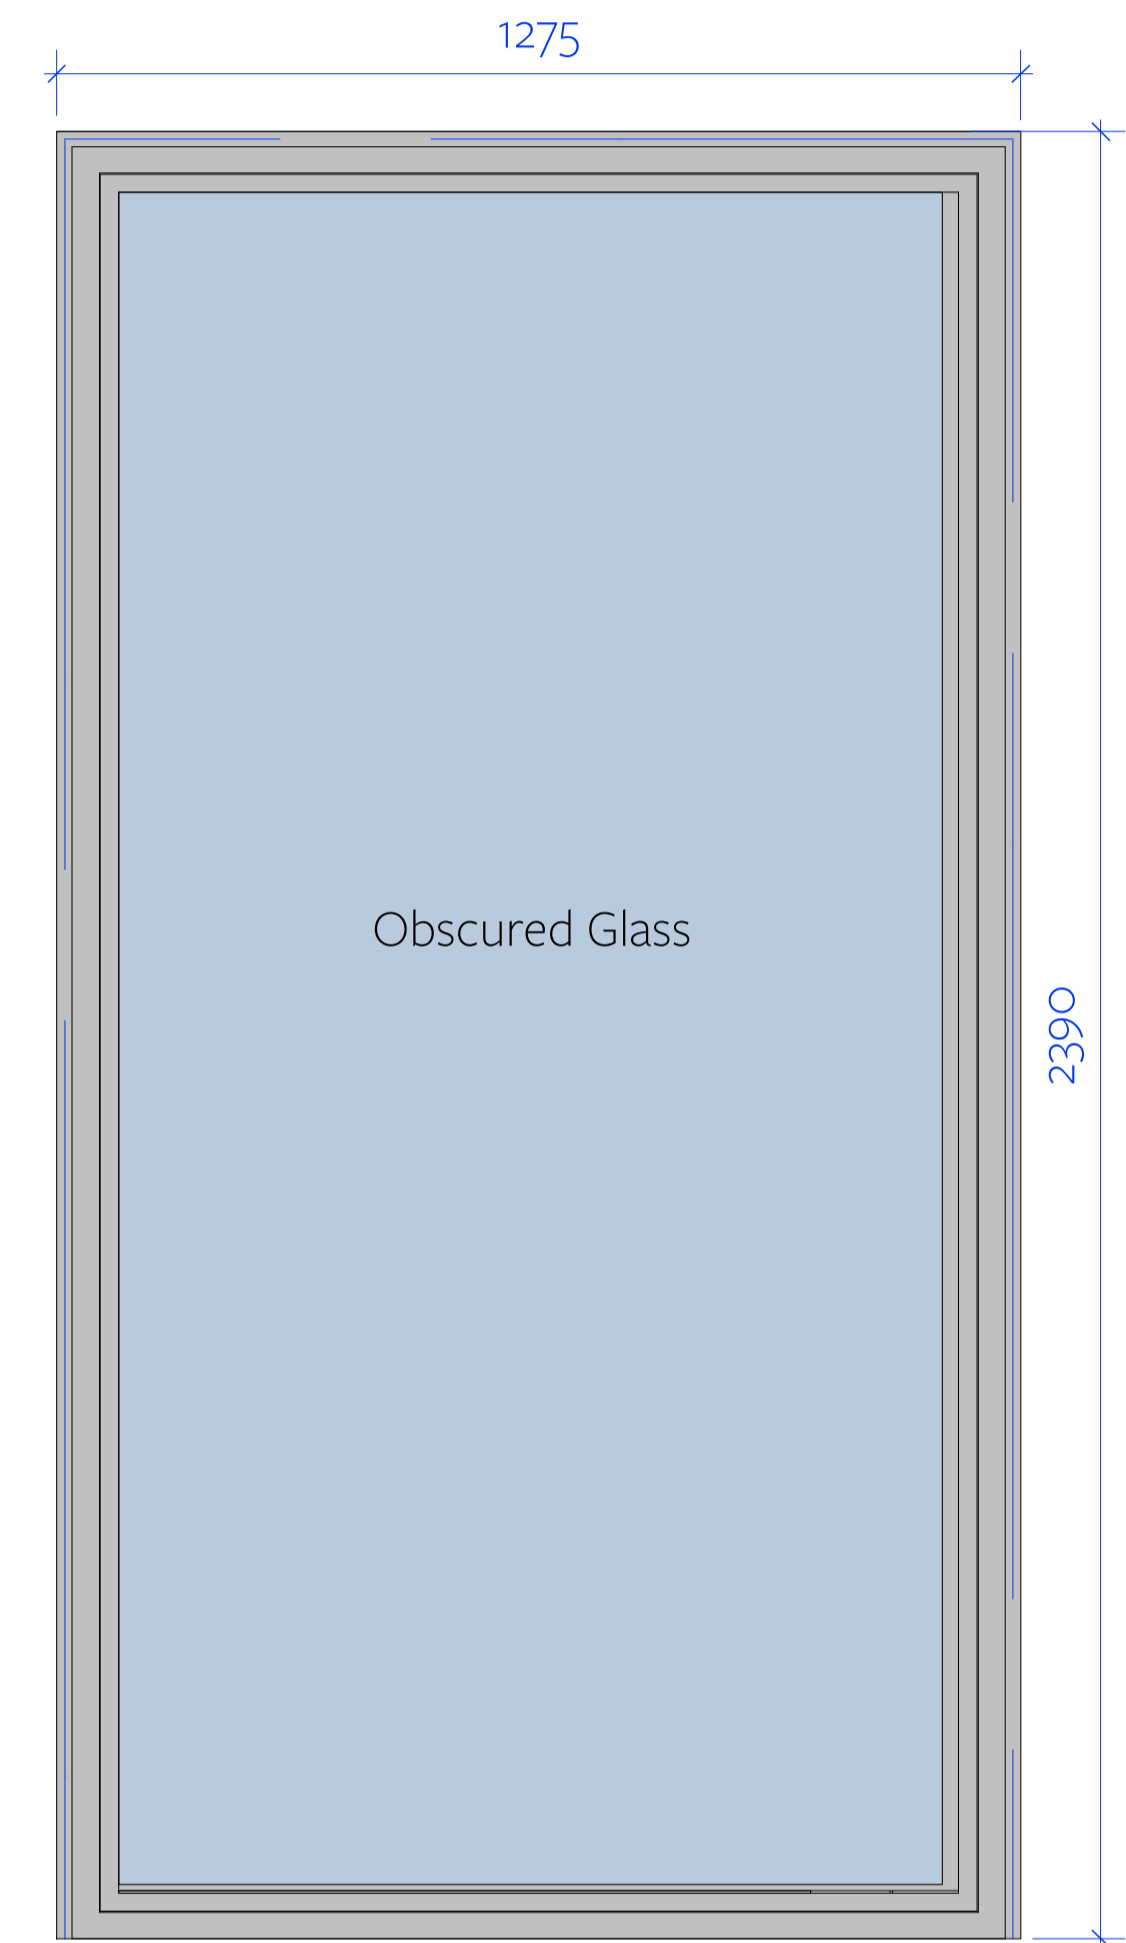

Elevation

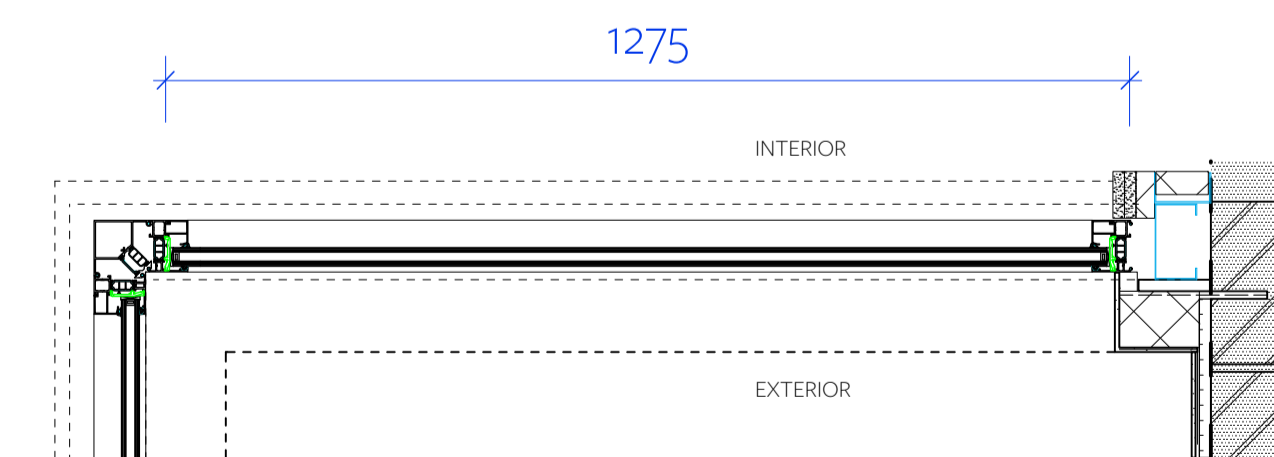


Plan

For Tender		
Drawn by	Checked by	Date
ADP	PAH	May 19

Information contained within this drawing is the sole copyright of TA Ltd and is not to be reproduced without express permission. No implied license exists. This drawing not to be used for land transfer or valuation purposes. Do not scale from this drawing. All dimensions & levels are to be checked on site by the contractor. Issues for purposes related only. Drawing errors and omissions to be reported to the architect.

	Issue	Date	Description
11	19.06.2019		Issued for information
C1	31.07.2019		Construction issue updated to KRAUS comment

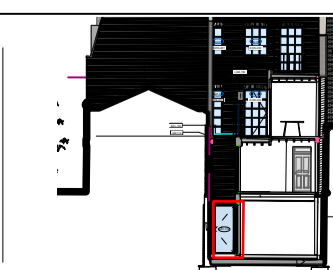

Code	092
Scale	1:10 @ A1, 1:20 @ A3
Drawing Title	Proposed Window Details 11
Drawing Number	092 - dW11 - C1