



W00.05c/W00.05b
 Window Detail
 1:10 @ A1, 1:20 @ A3



60 minute insulation and integrity fire rated
 Fixed Double Glazing light - Standard Colour (RAL 7021)
 Glazing: 25mm Poliflam/12mm/argon6mm Low E TGH
 Standard Masonary fixings, FR Silicon sealant and FR expanding foam
 180mm PPC folded aluminium cill pressing

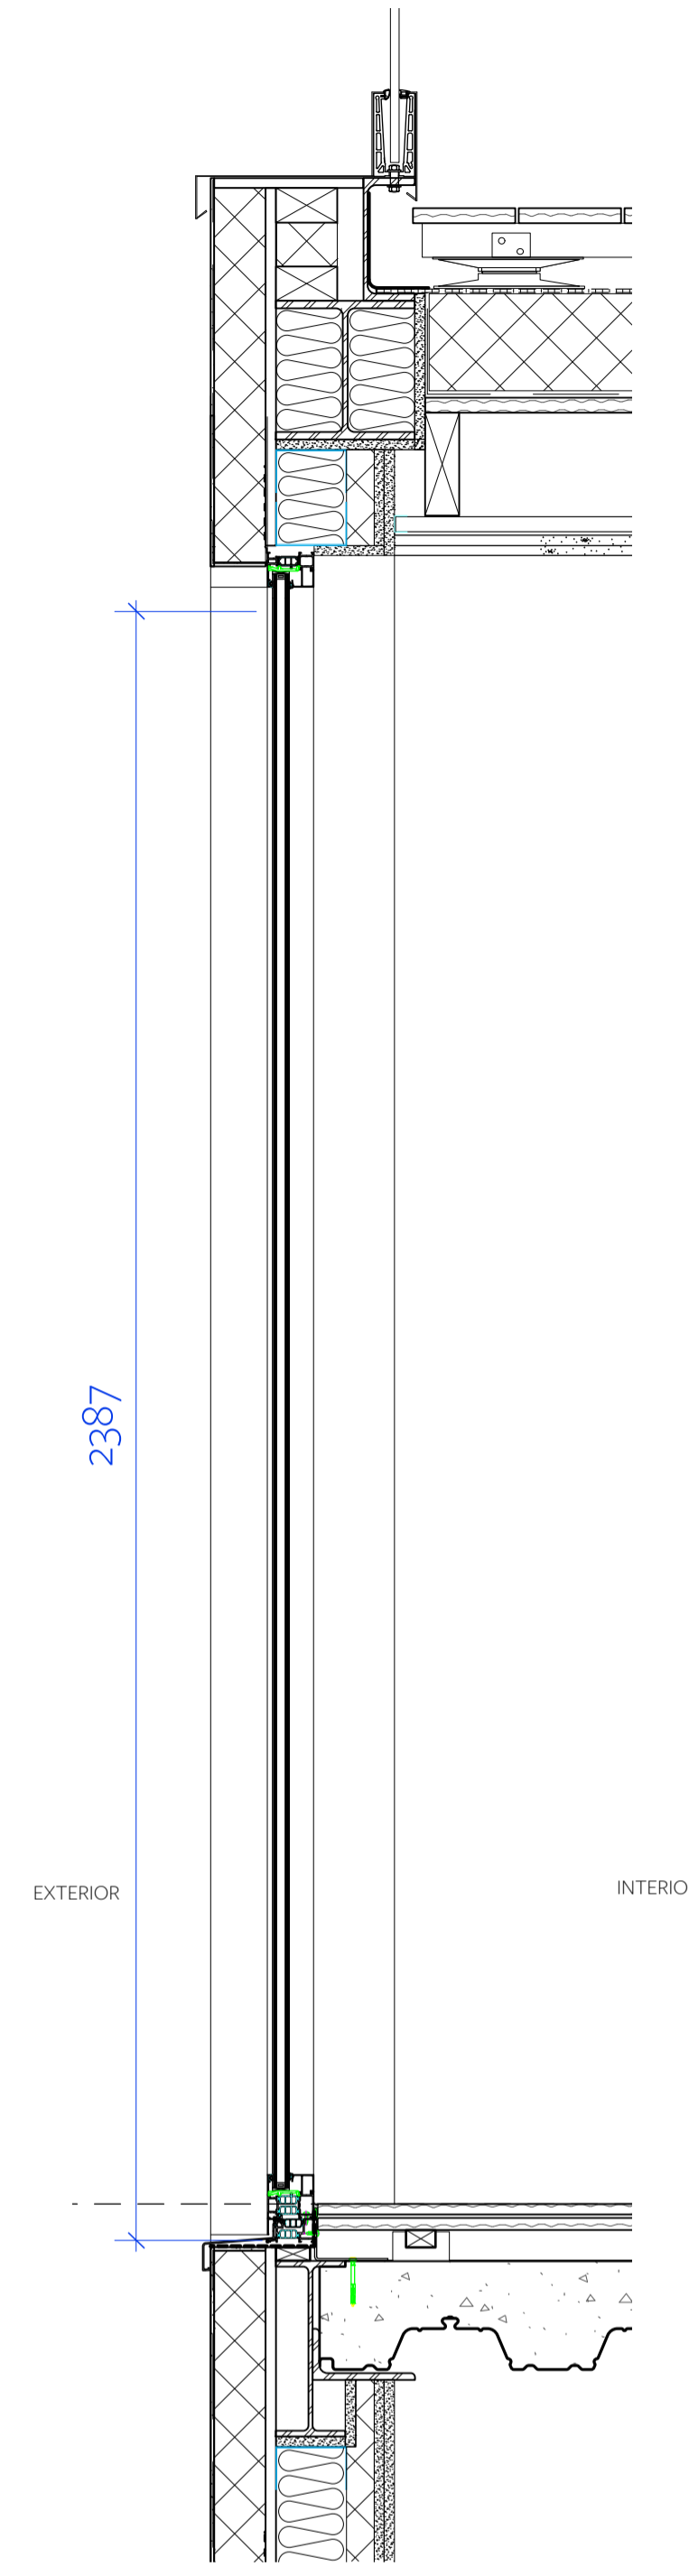


Section

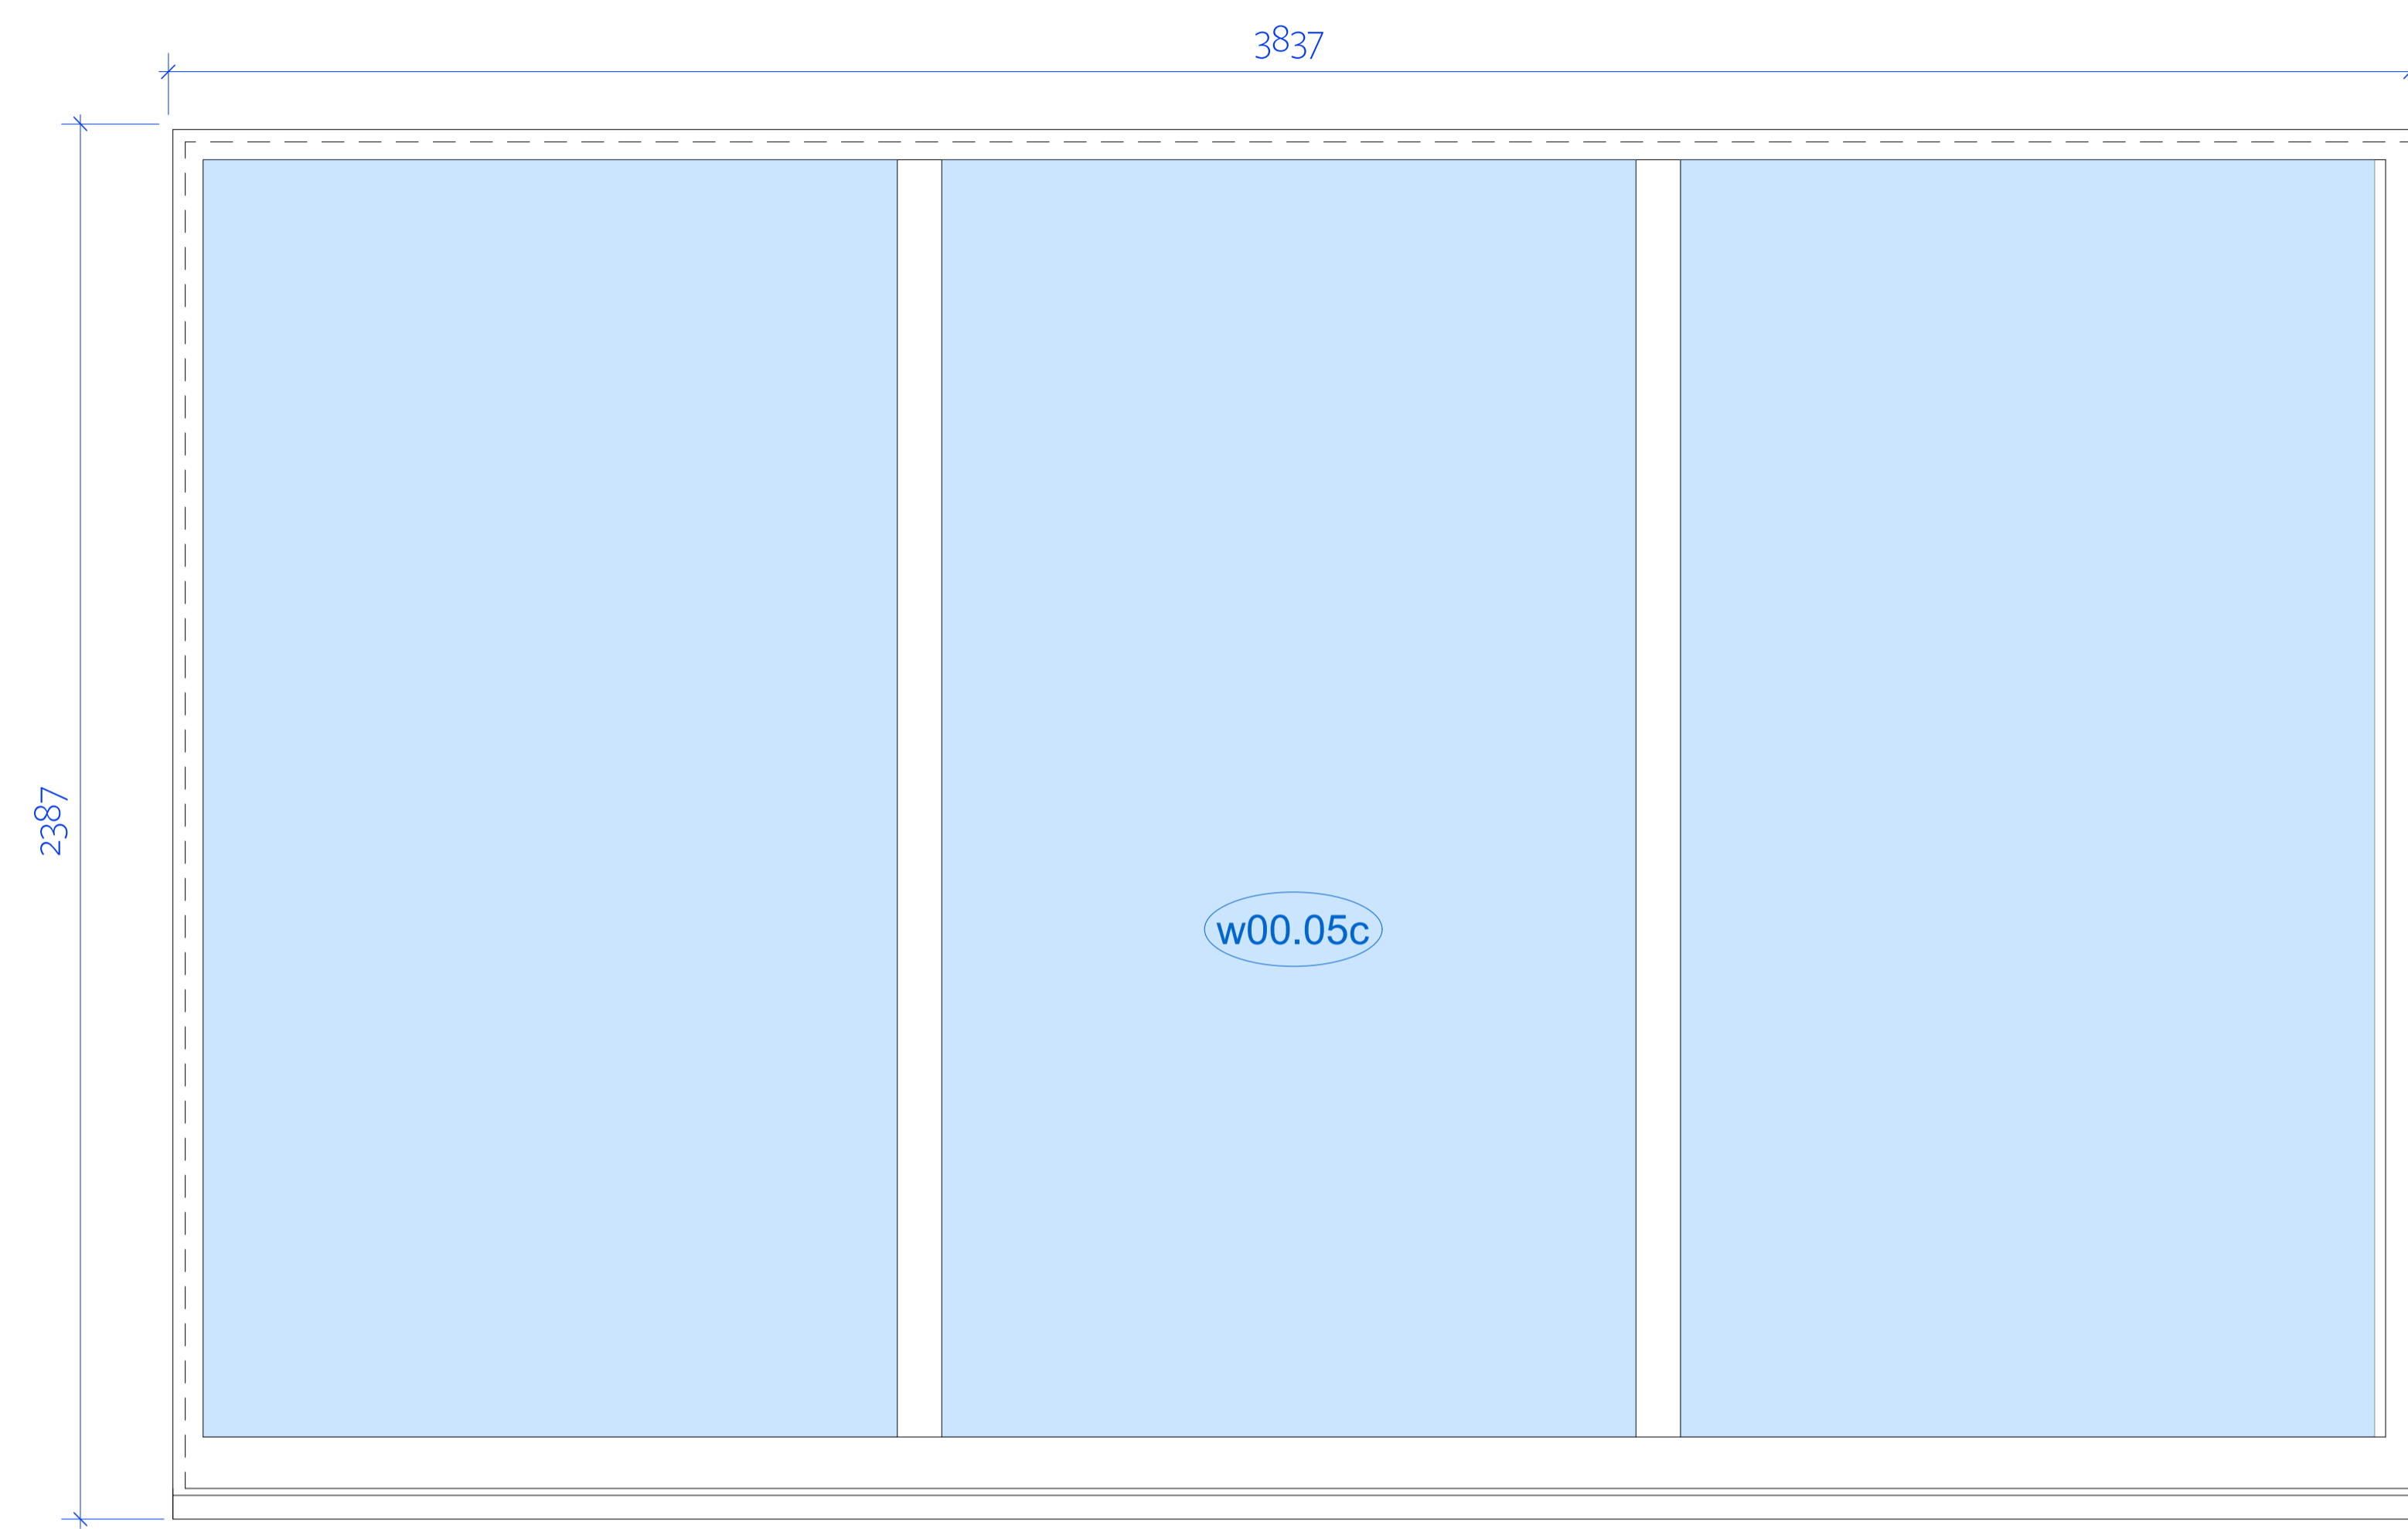

Elevation

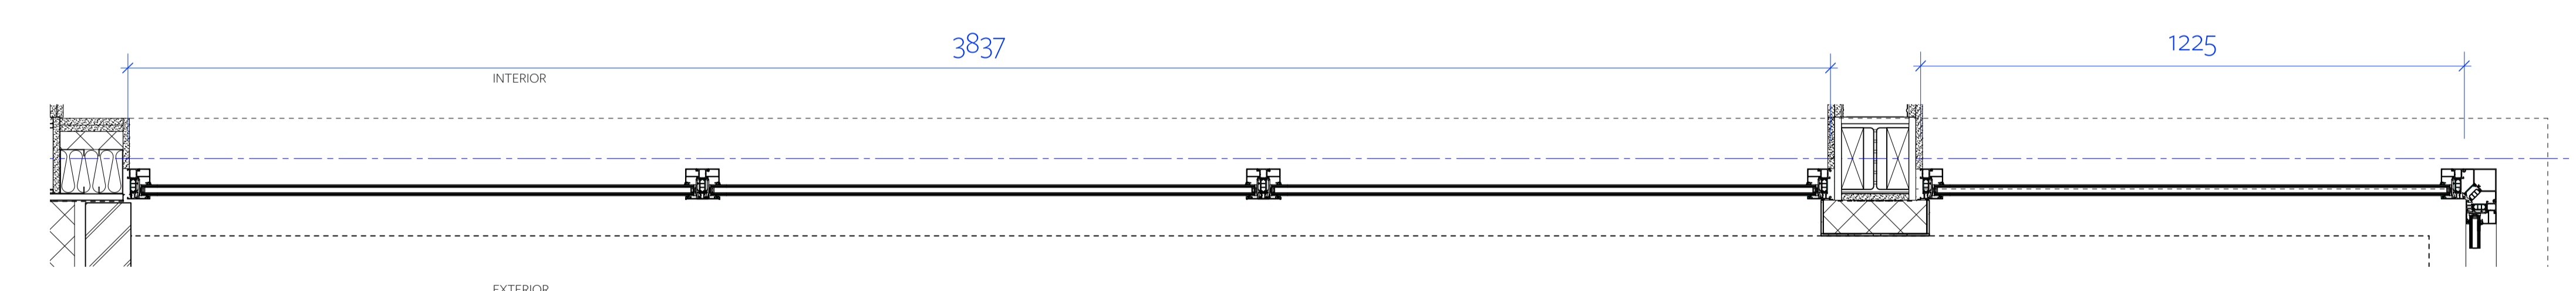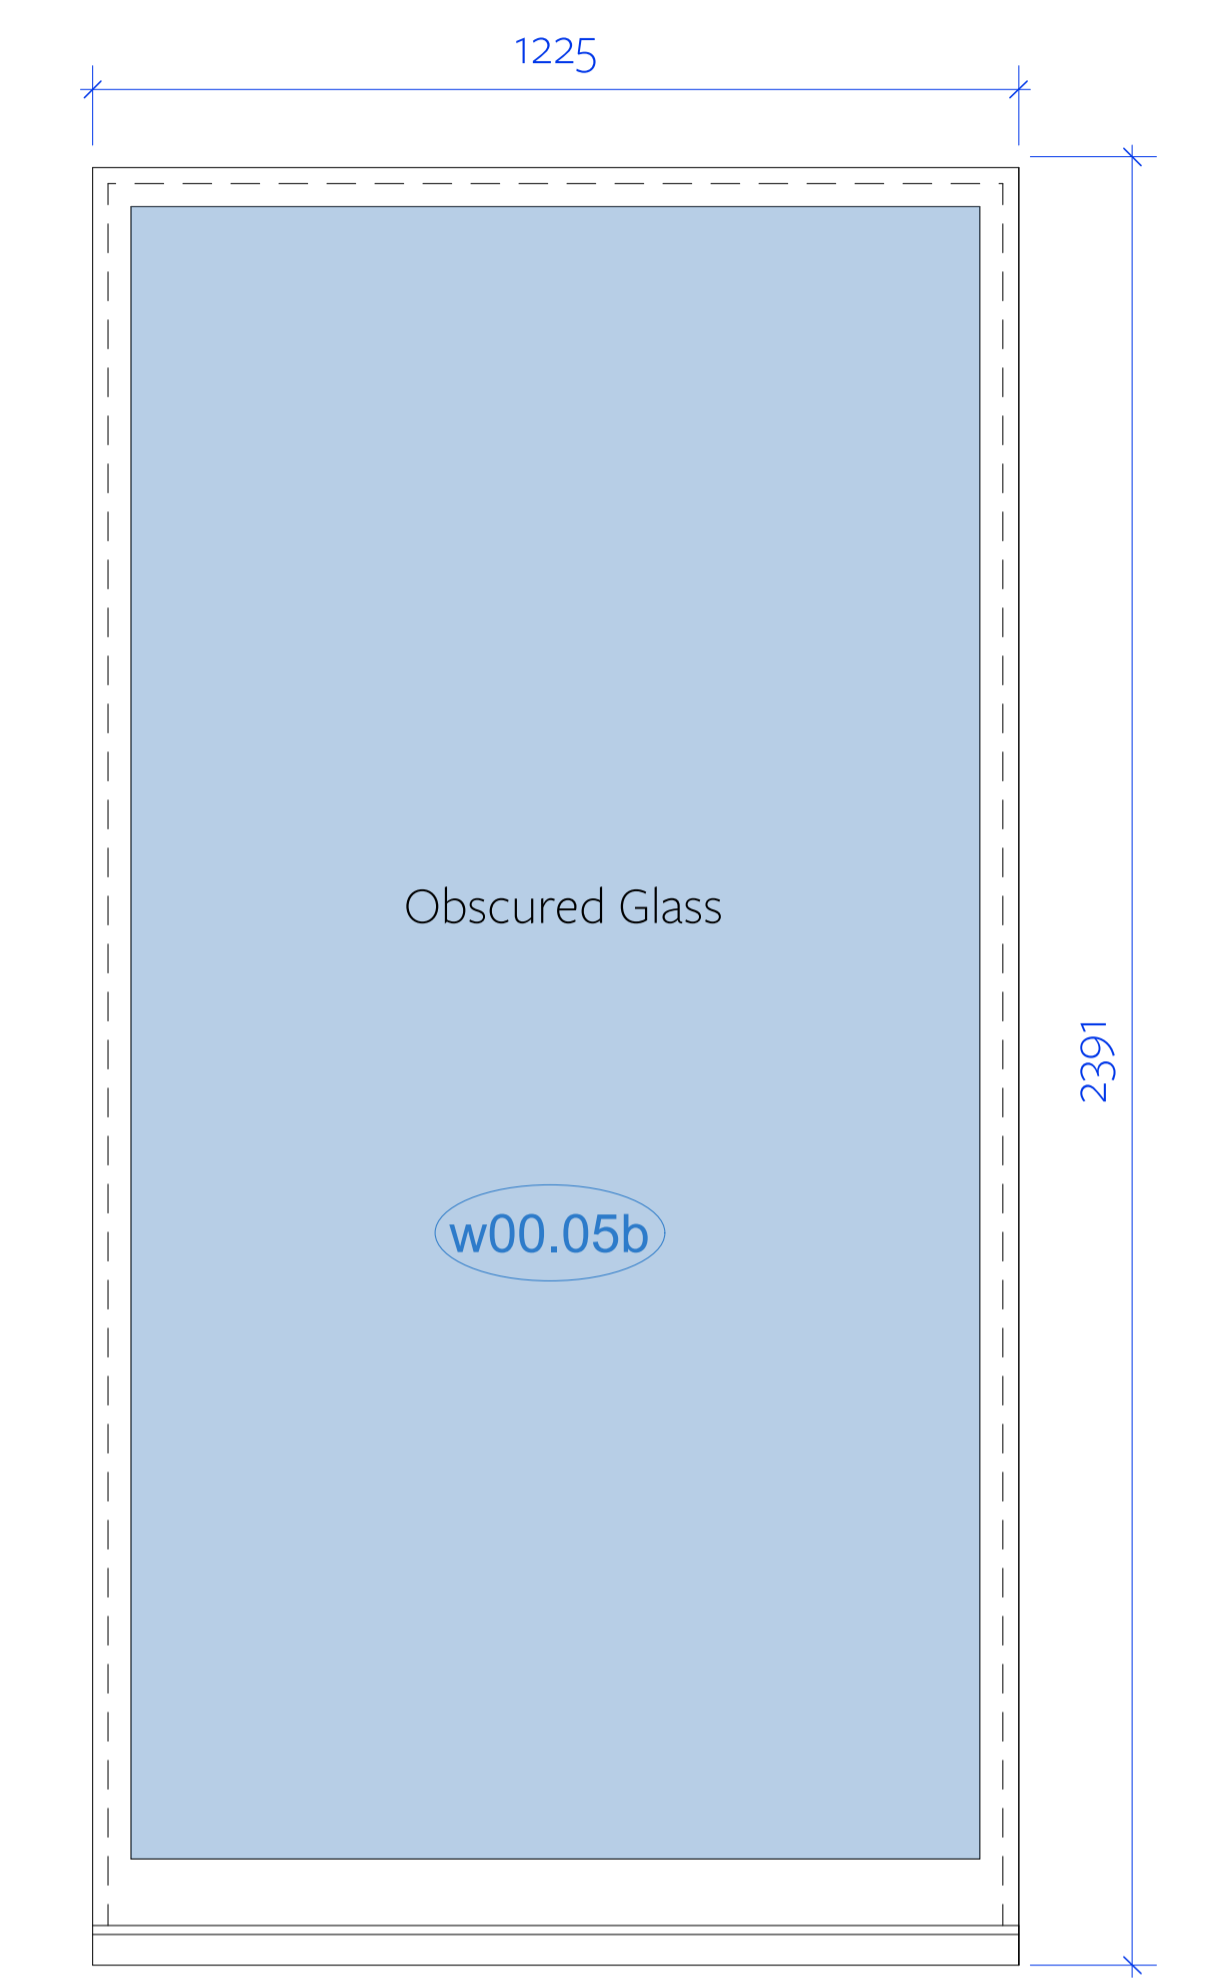

Plan

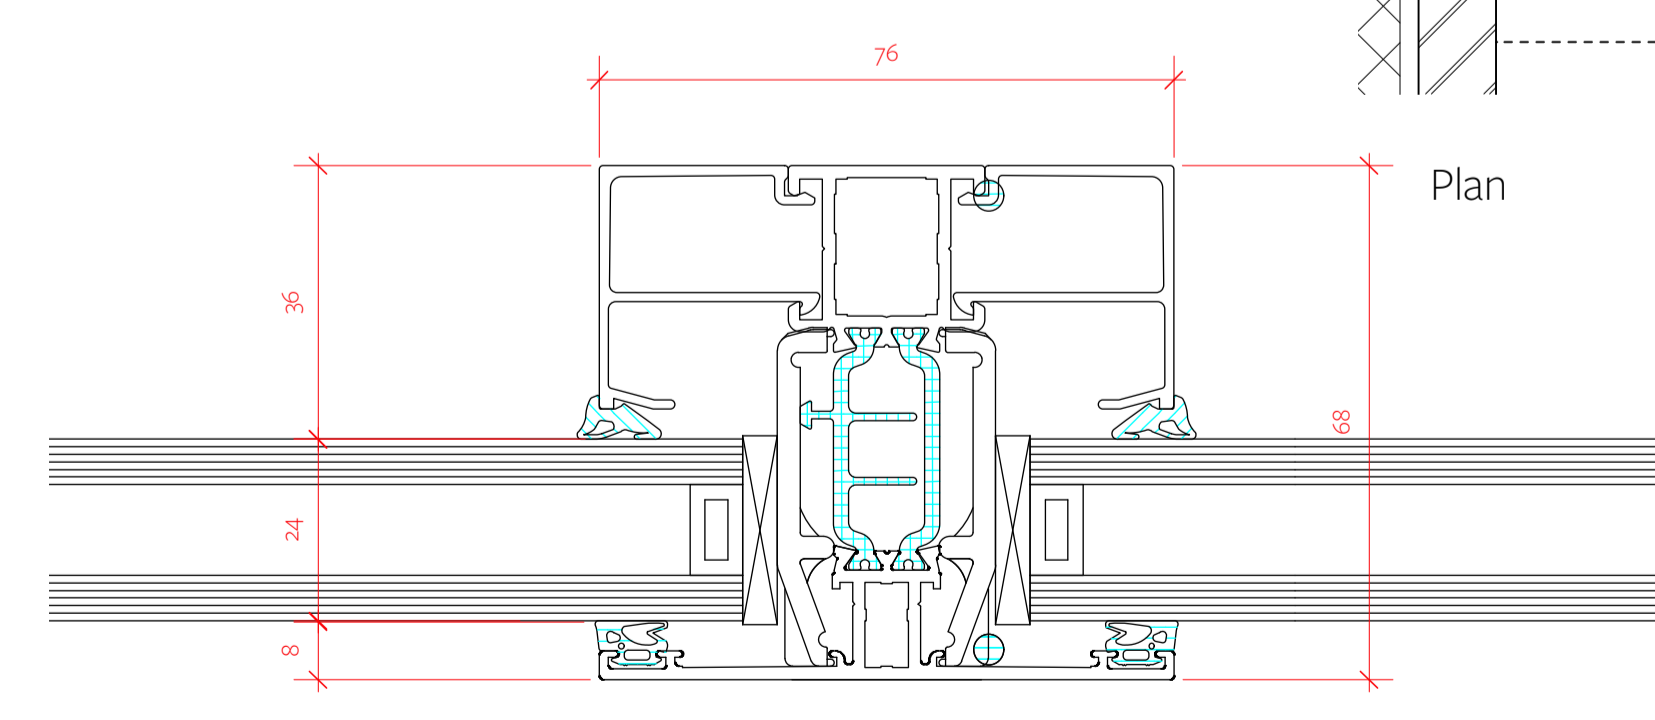

TYPICAL MULLION DETAIL FIRE GLAZING 1:1

For Tender		
Drawn by	Checked by	Date
AD	PAH	May 19

Information contained within this drawing is the sole copyright of STA Ltd and is not to be reproduced without express permission. No implied license exists. This drawing not to be used for land transfer or valuation purposes. Do not scale from this drawing. All dimensions & levels are to be checked on site by the contractor. Issues for purposes related only. Drawing errors and omissions to be reported to the architect.

		Description	
It	19.06.2019	Issued for information	
C1	31.07.2019	Construction issue updated to KRAUS comment	

