
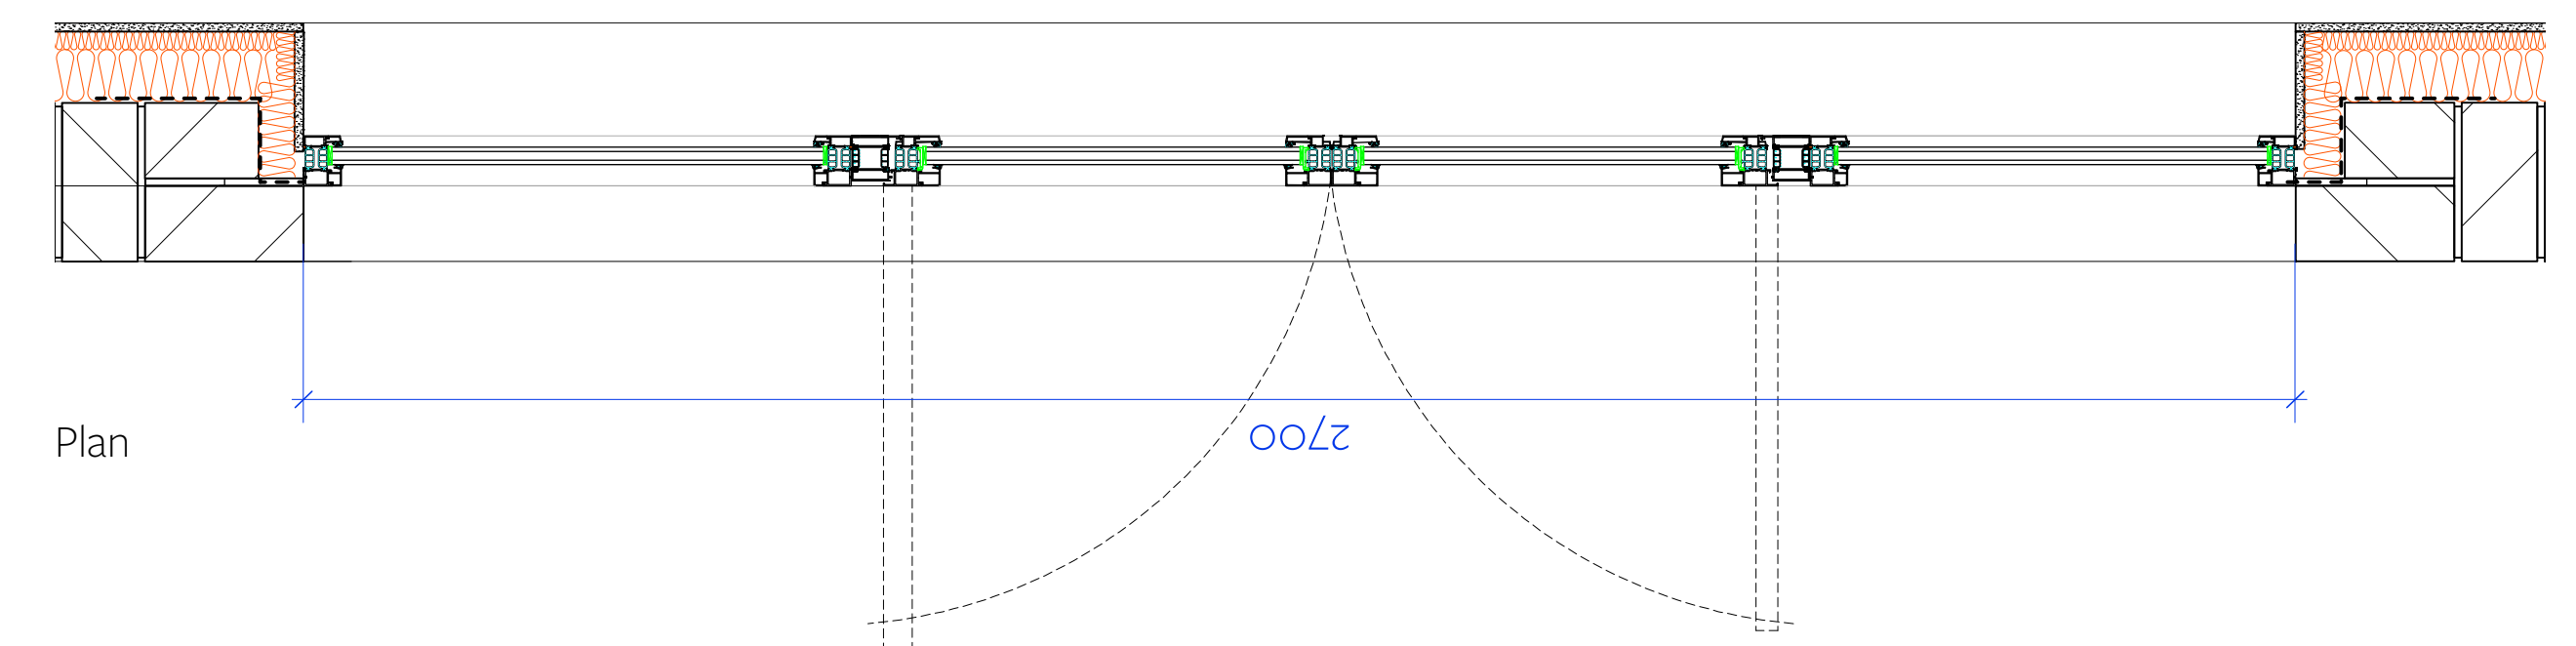
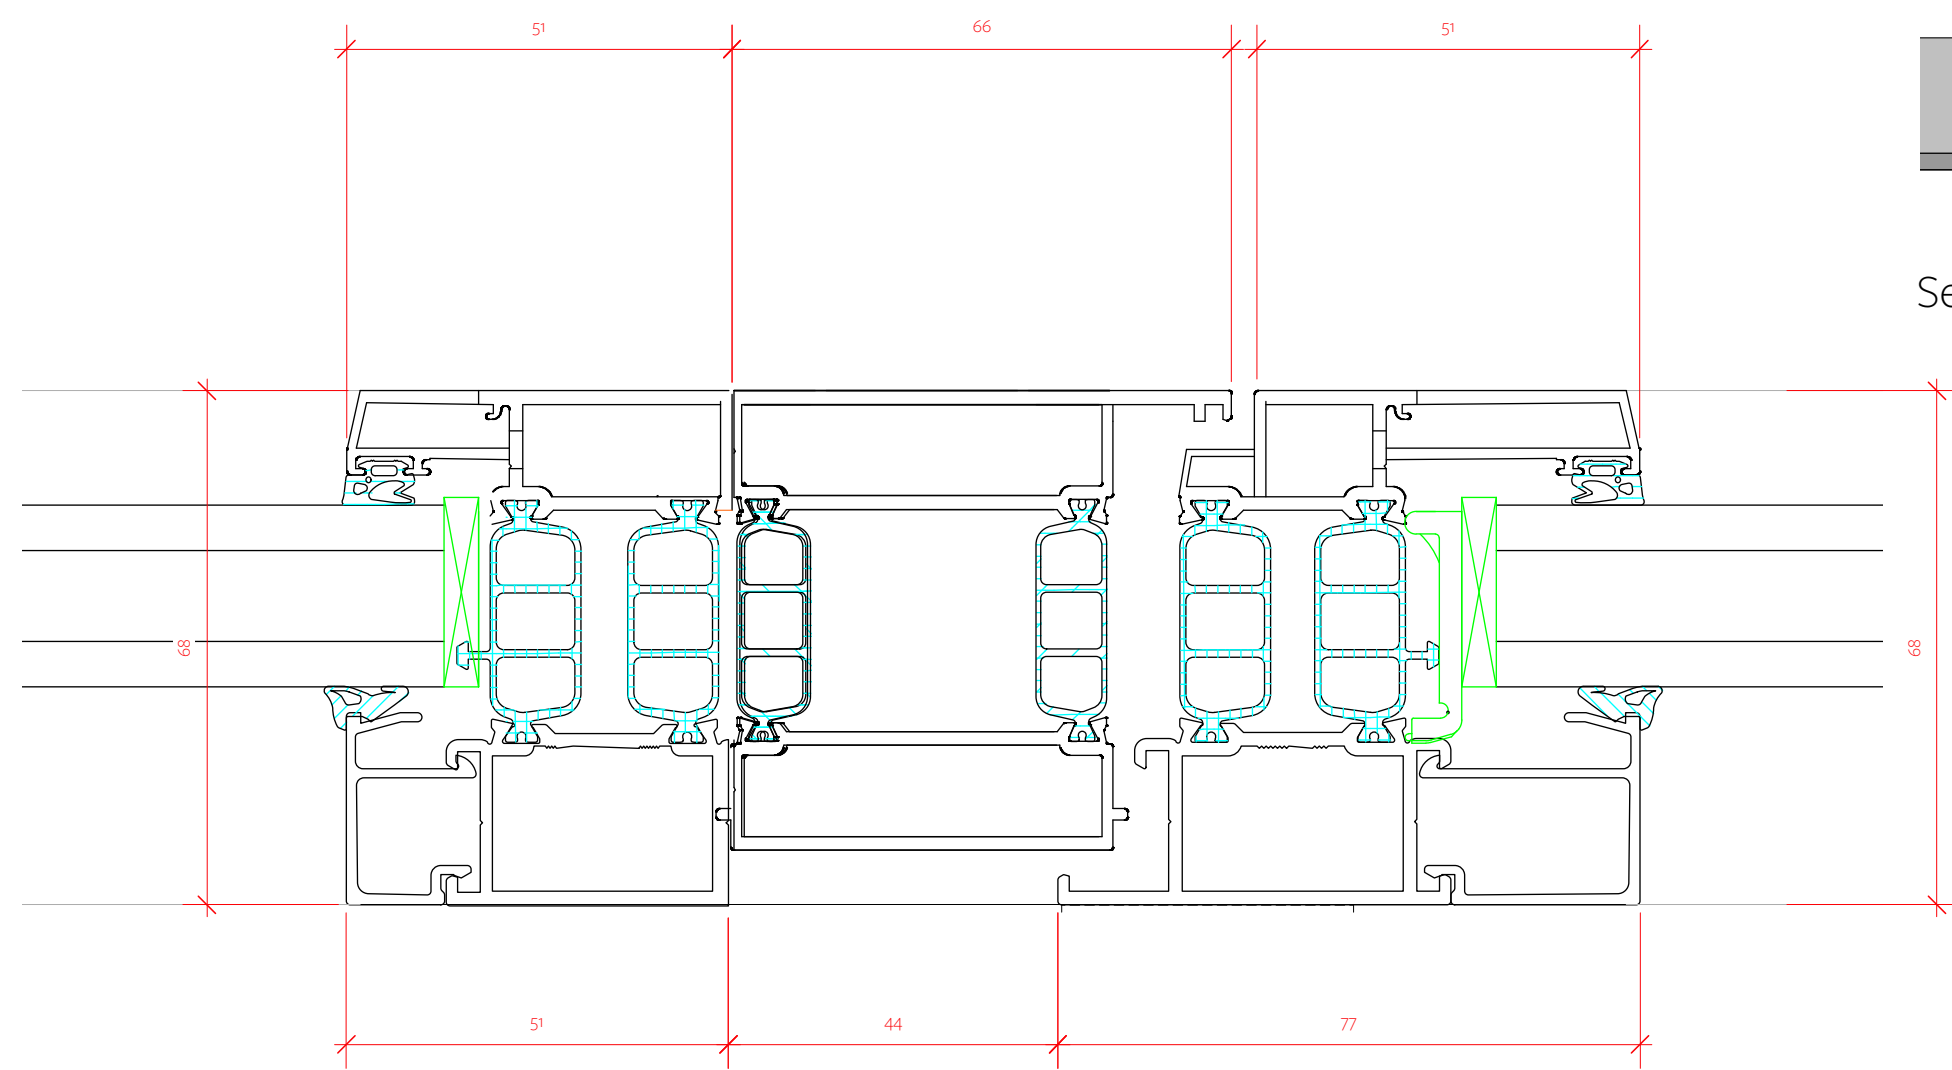
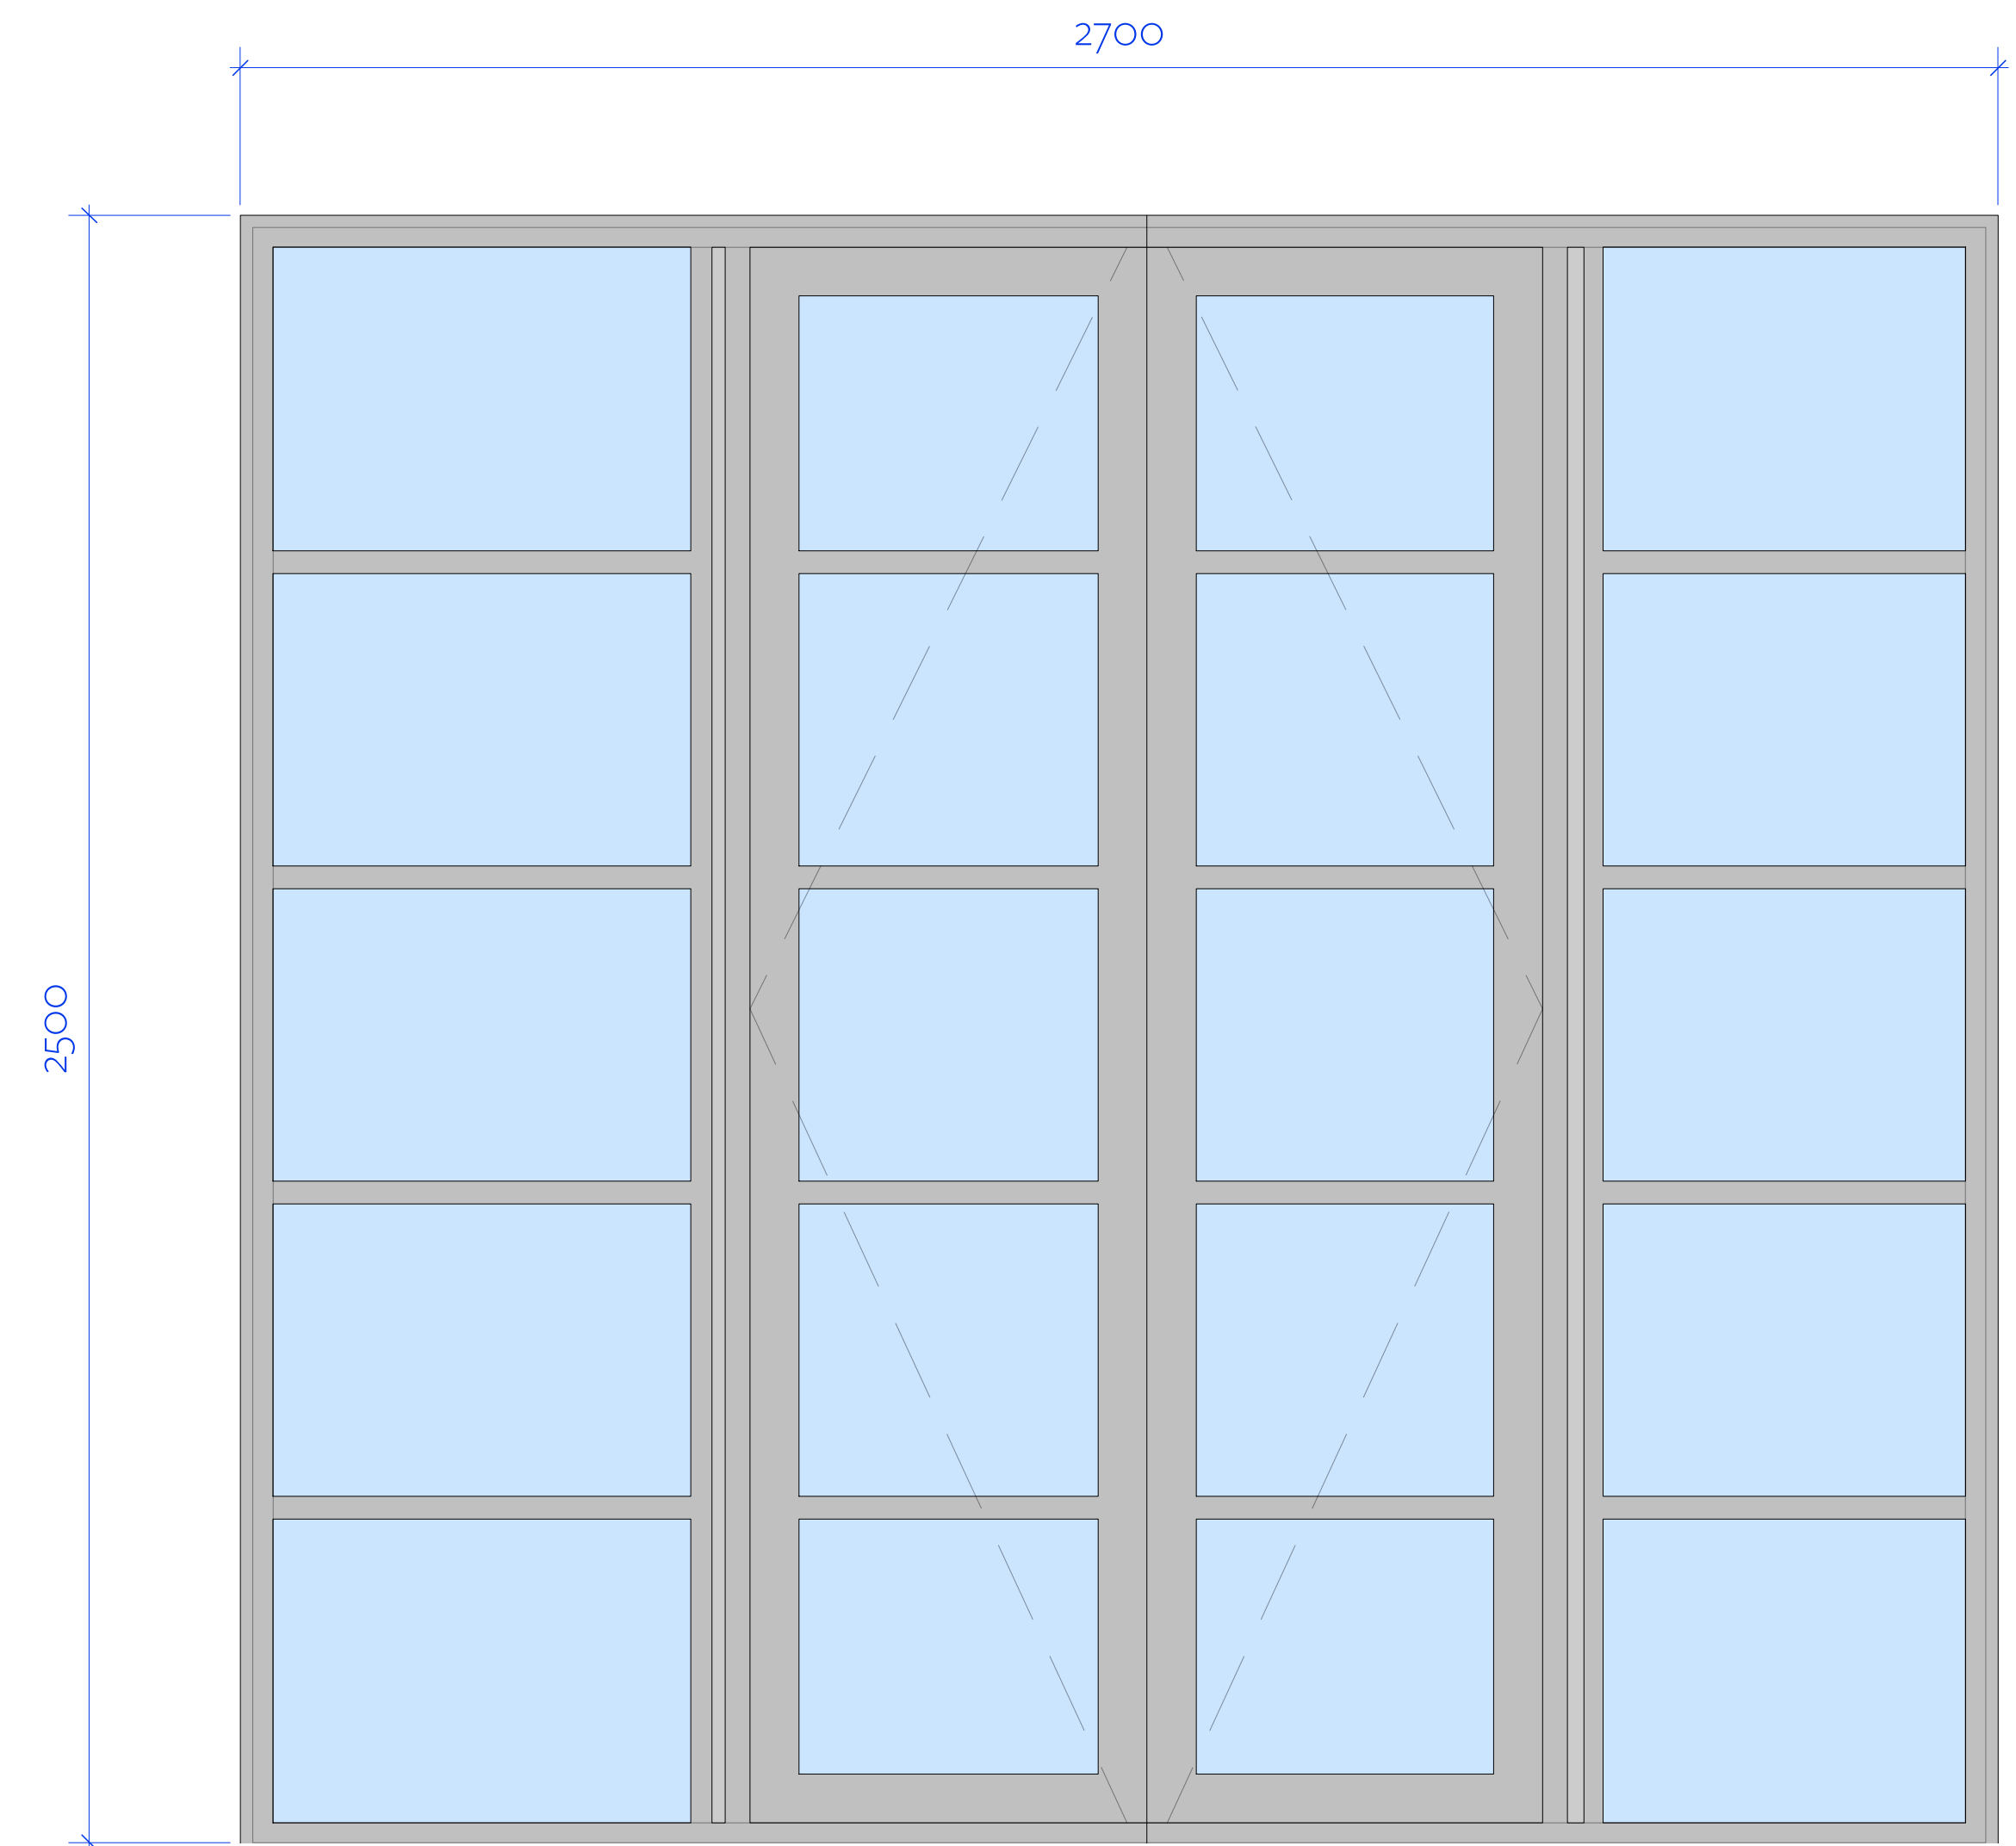


**W01-05/W01-04d**

Window Detail  
1:10 @ A1, 1:20 @ A3

New Crittal Style Window  
Aluminium profiles and plant on beads  
Colour RAL 7021

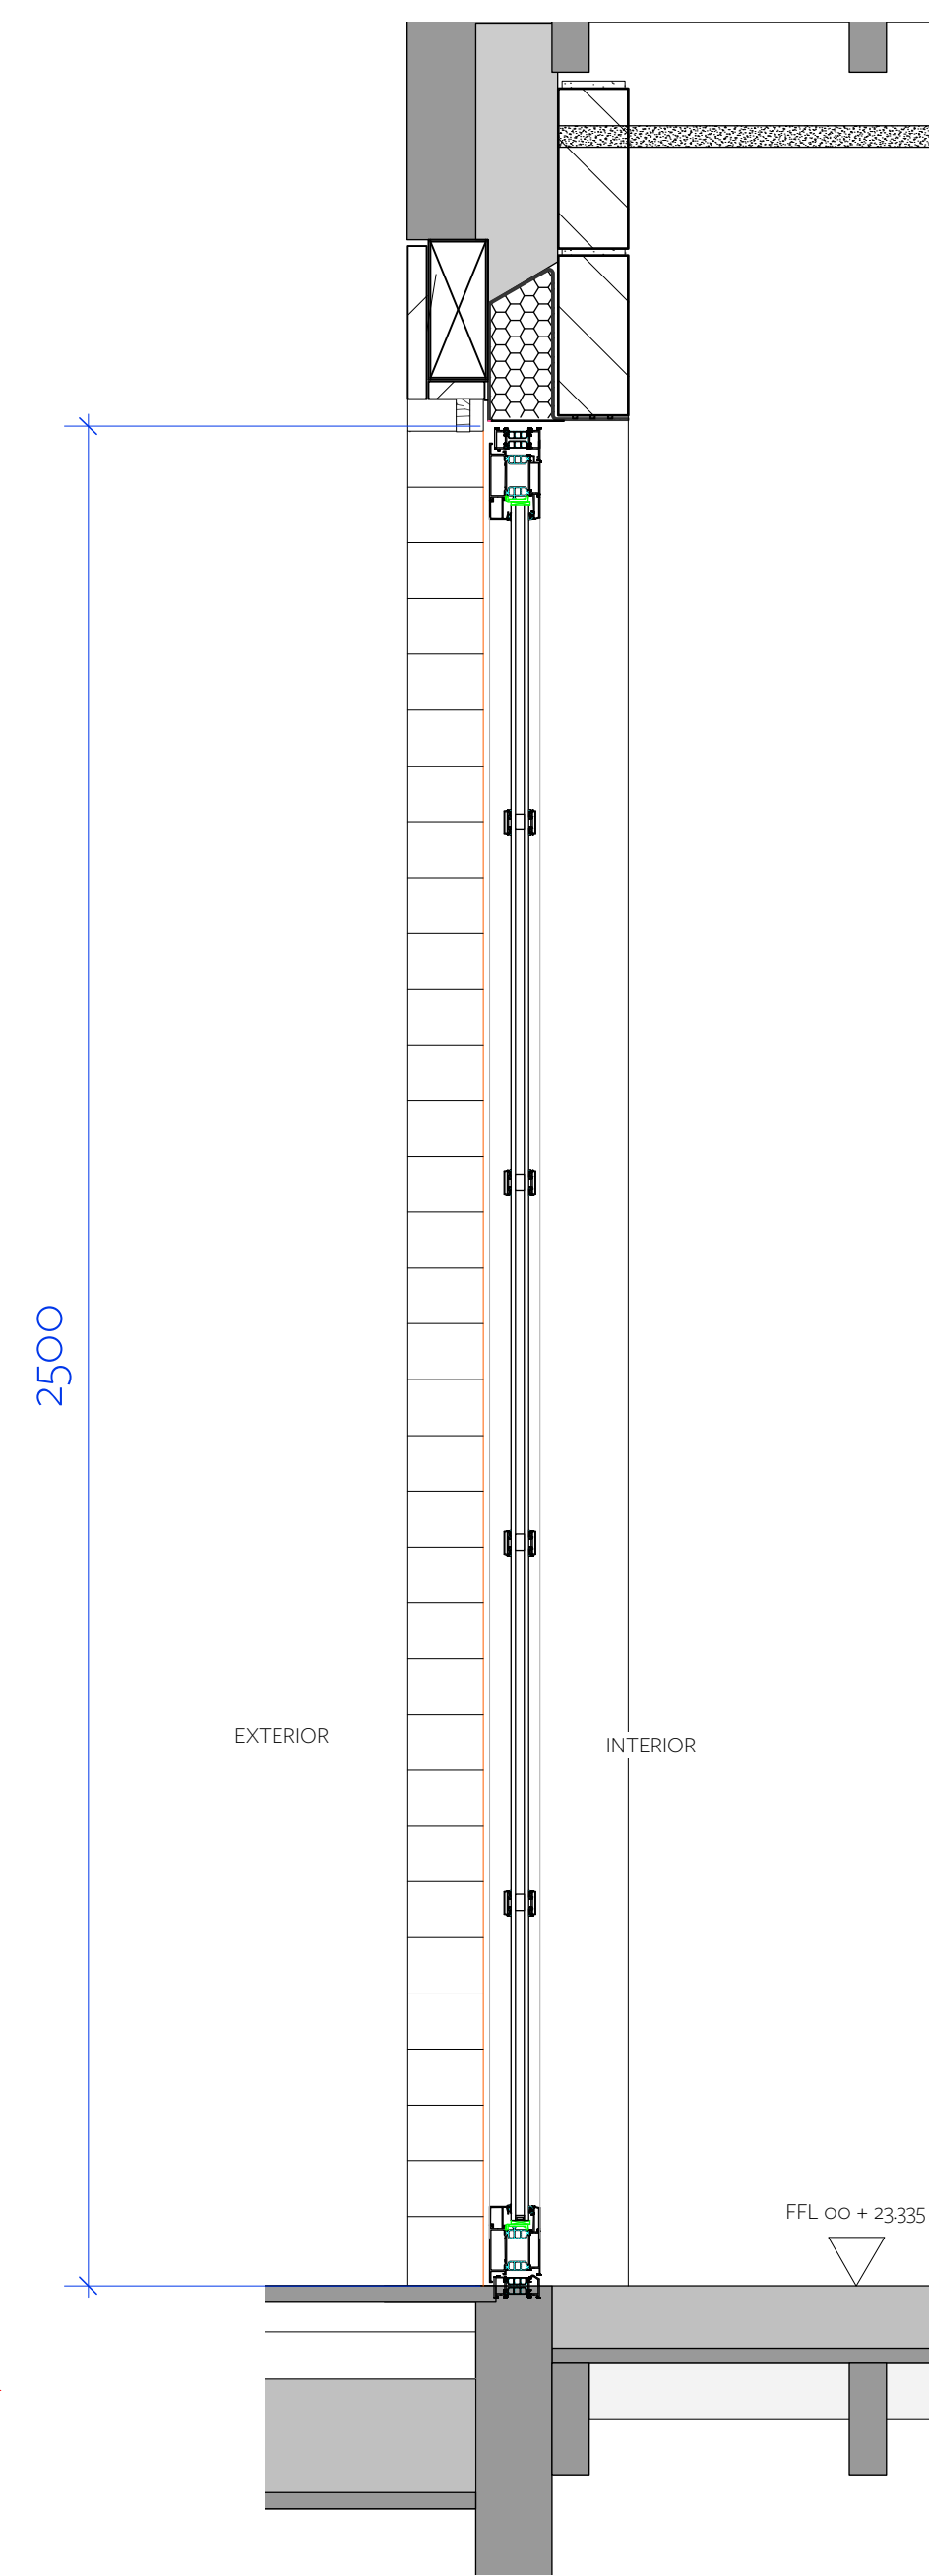


For Tender

Drawn by	Checked by	Date
AP	PAH	May 19

Information contained within this drawing is the sole copyright of TA Ltd and is not to be reproduced without express permission. No implied license exists. This drawing not to be used for land transfer or valuation purposes. Do not scale from this drawing. All dimensions & levels are to be checked on site by the contractor. Issued for purposes indicated only. Drawing errors and omissions to be reported to the architect.

Rev	Checked by	Date	Description
01	PAH	19.05.2019	Issued for information
02	PAH	31.07.2019	Construction issue updated to KRAUS comments
03	PAH	09.10.2019	Updated to KRAUS comments

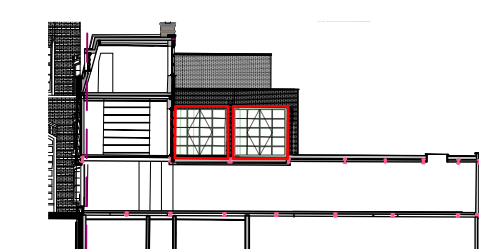

Code	092
Scale	1:10 @ A1, 1:20 @ A3
Drawing Title	Proposed Window Details 15
Drawing Number	092 - dW15 - C1