
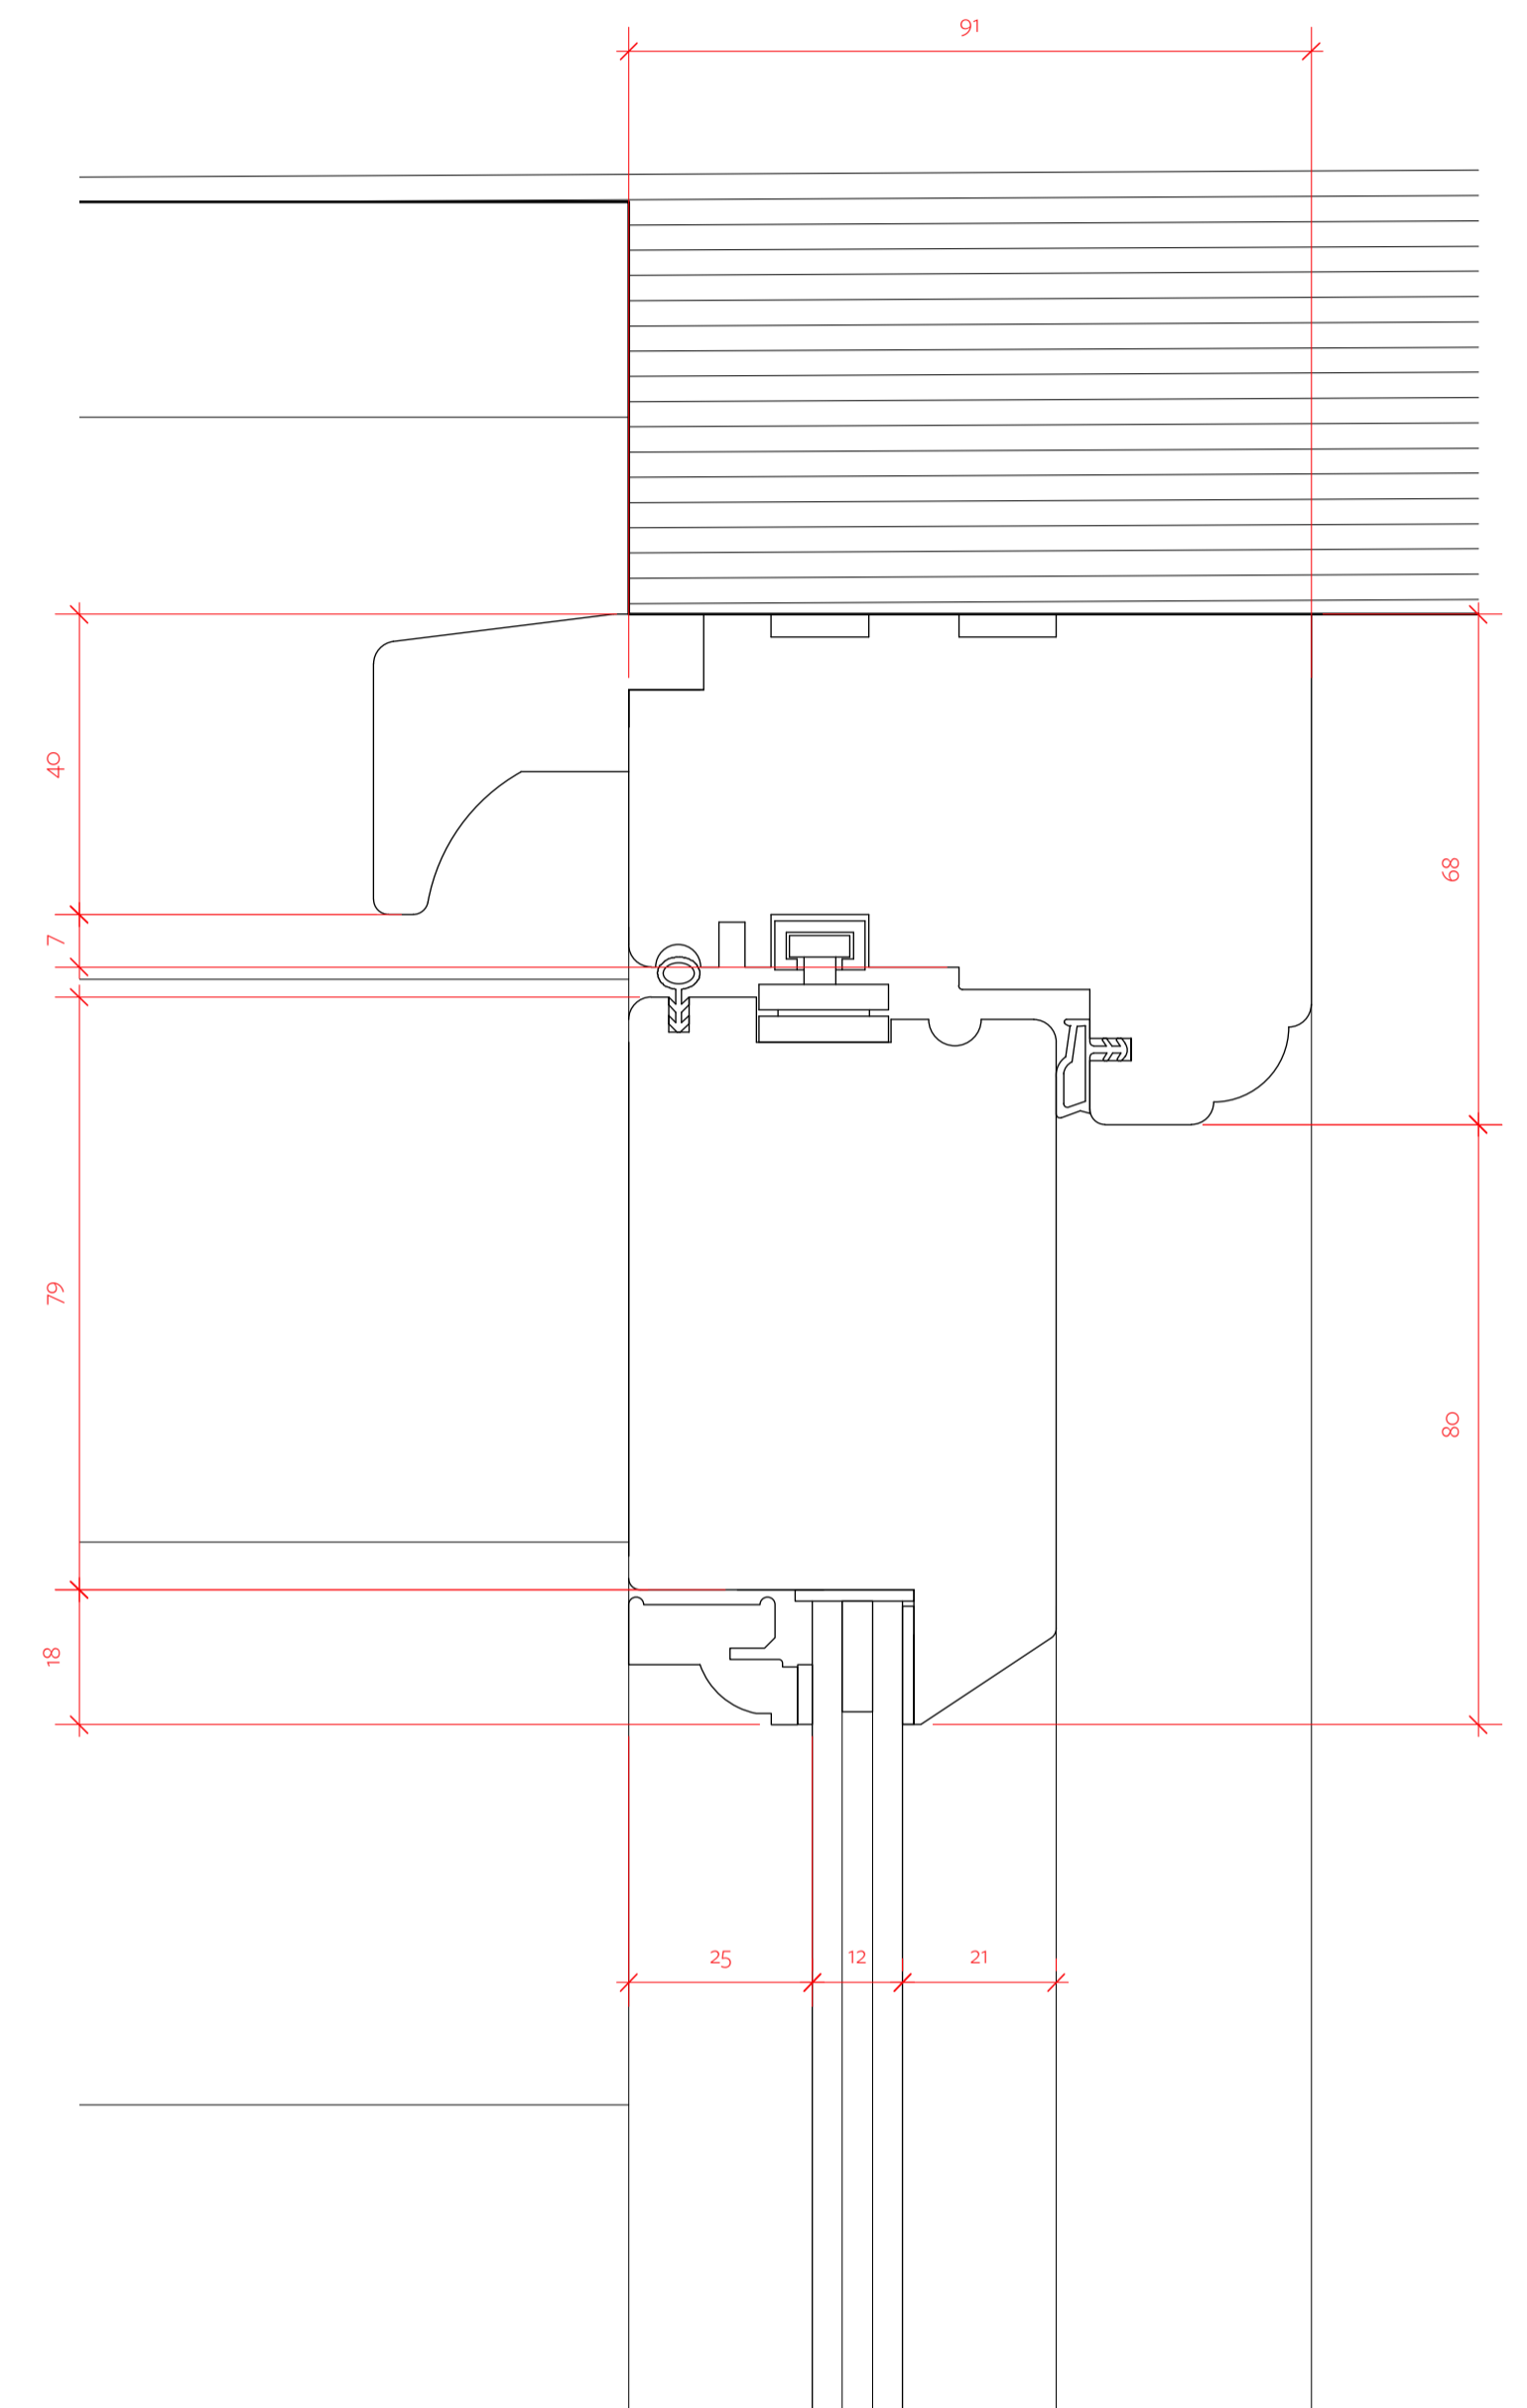
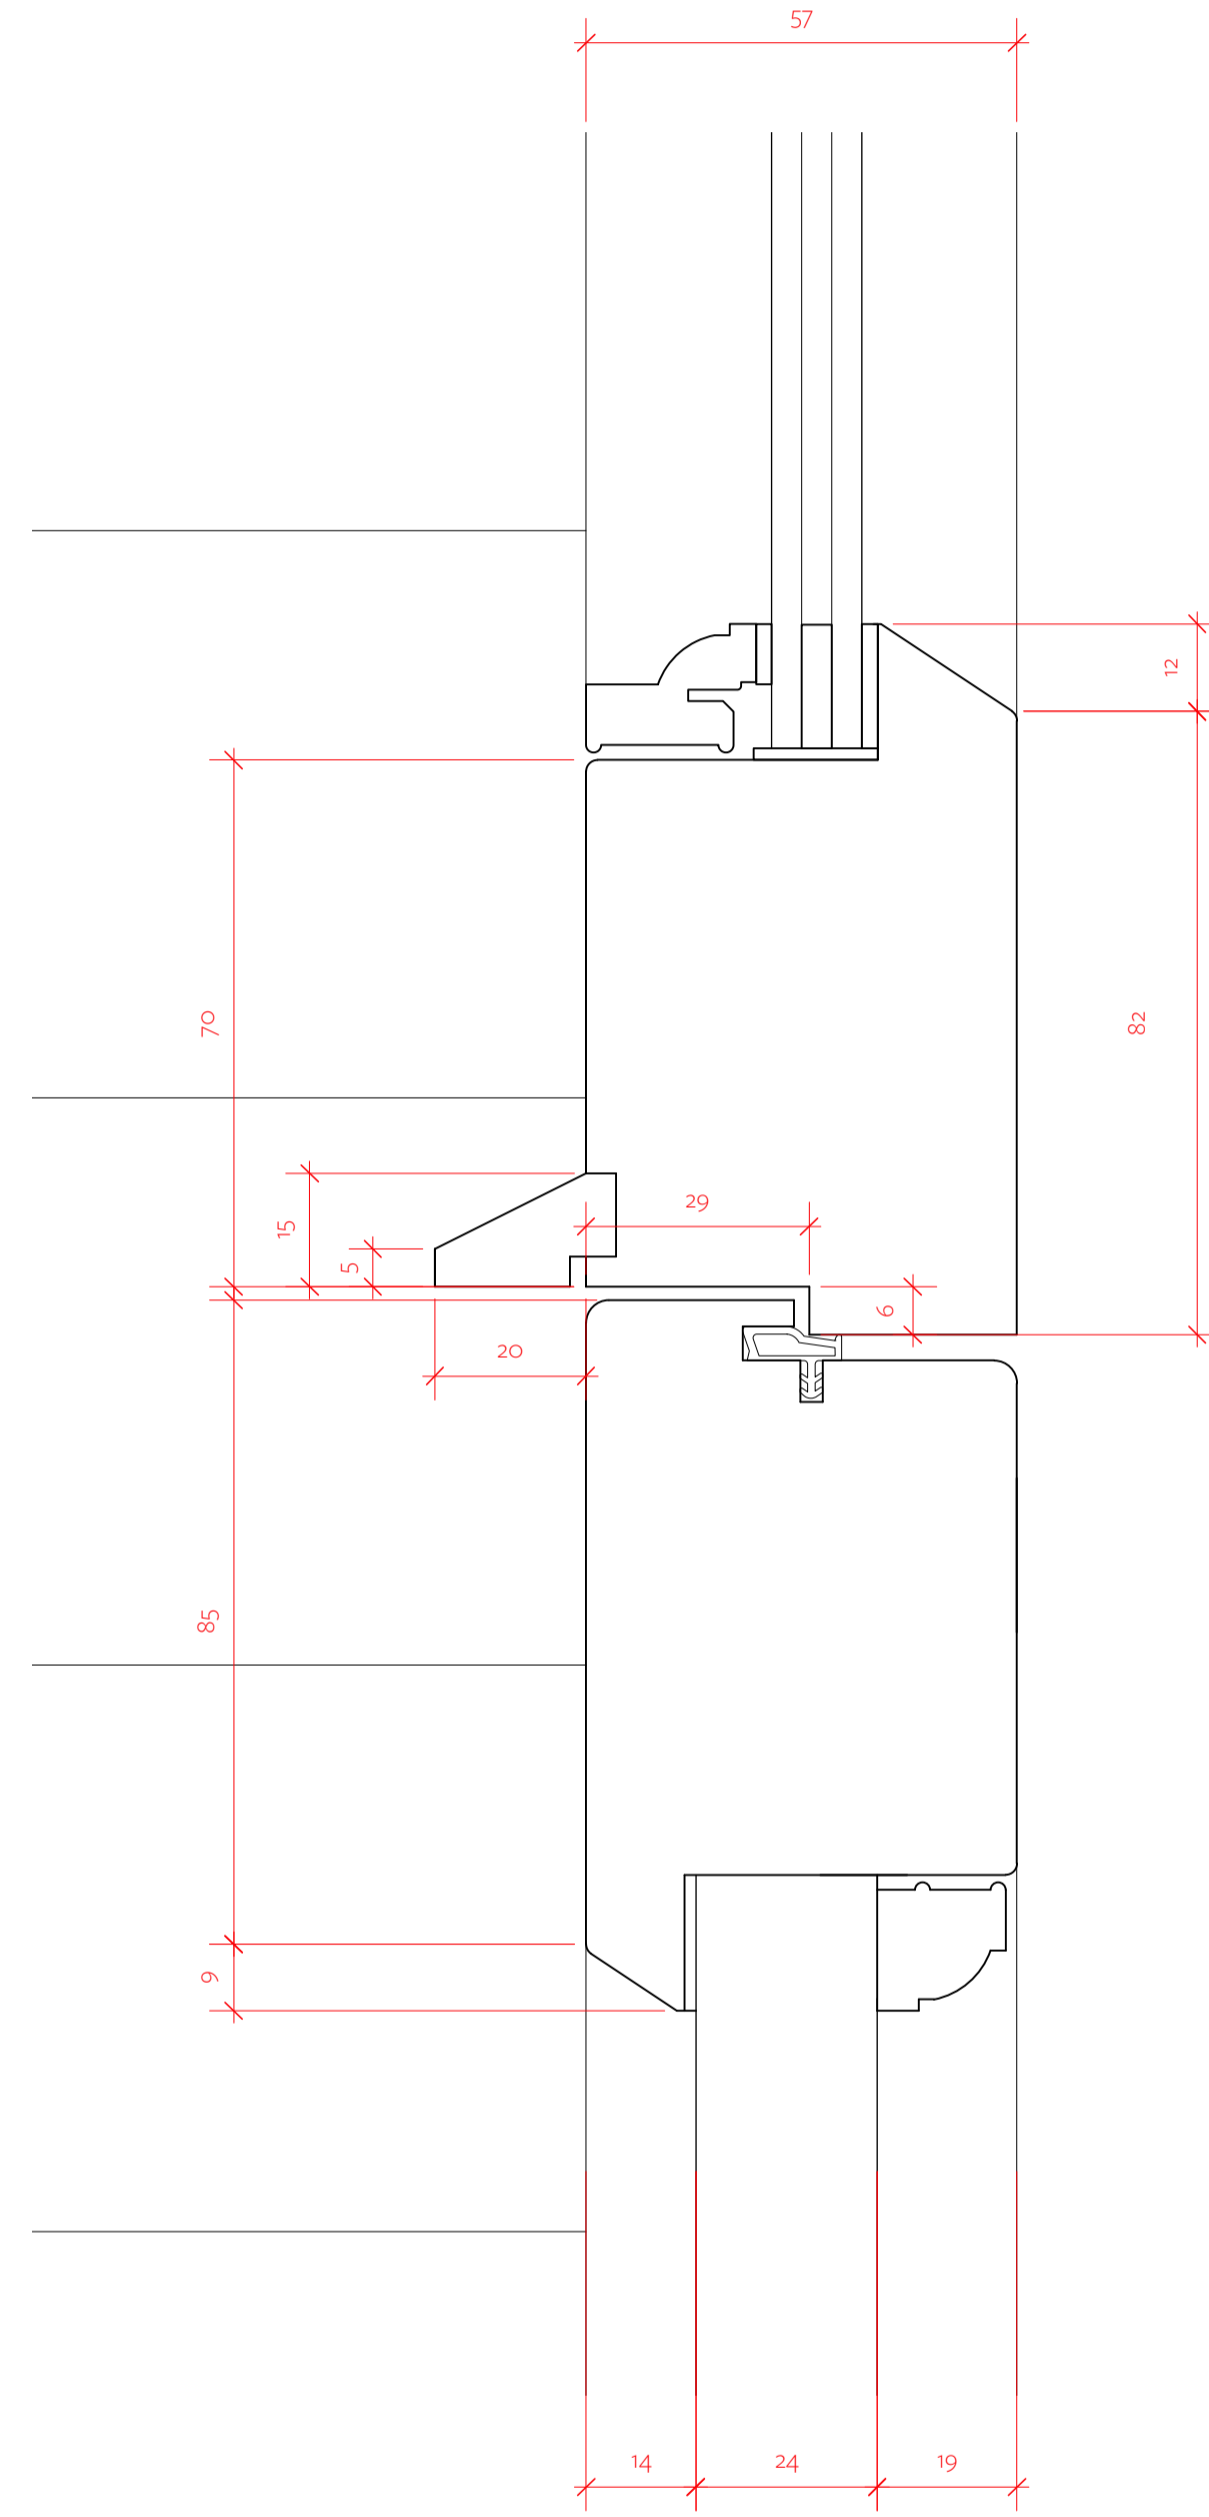
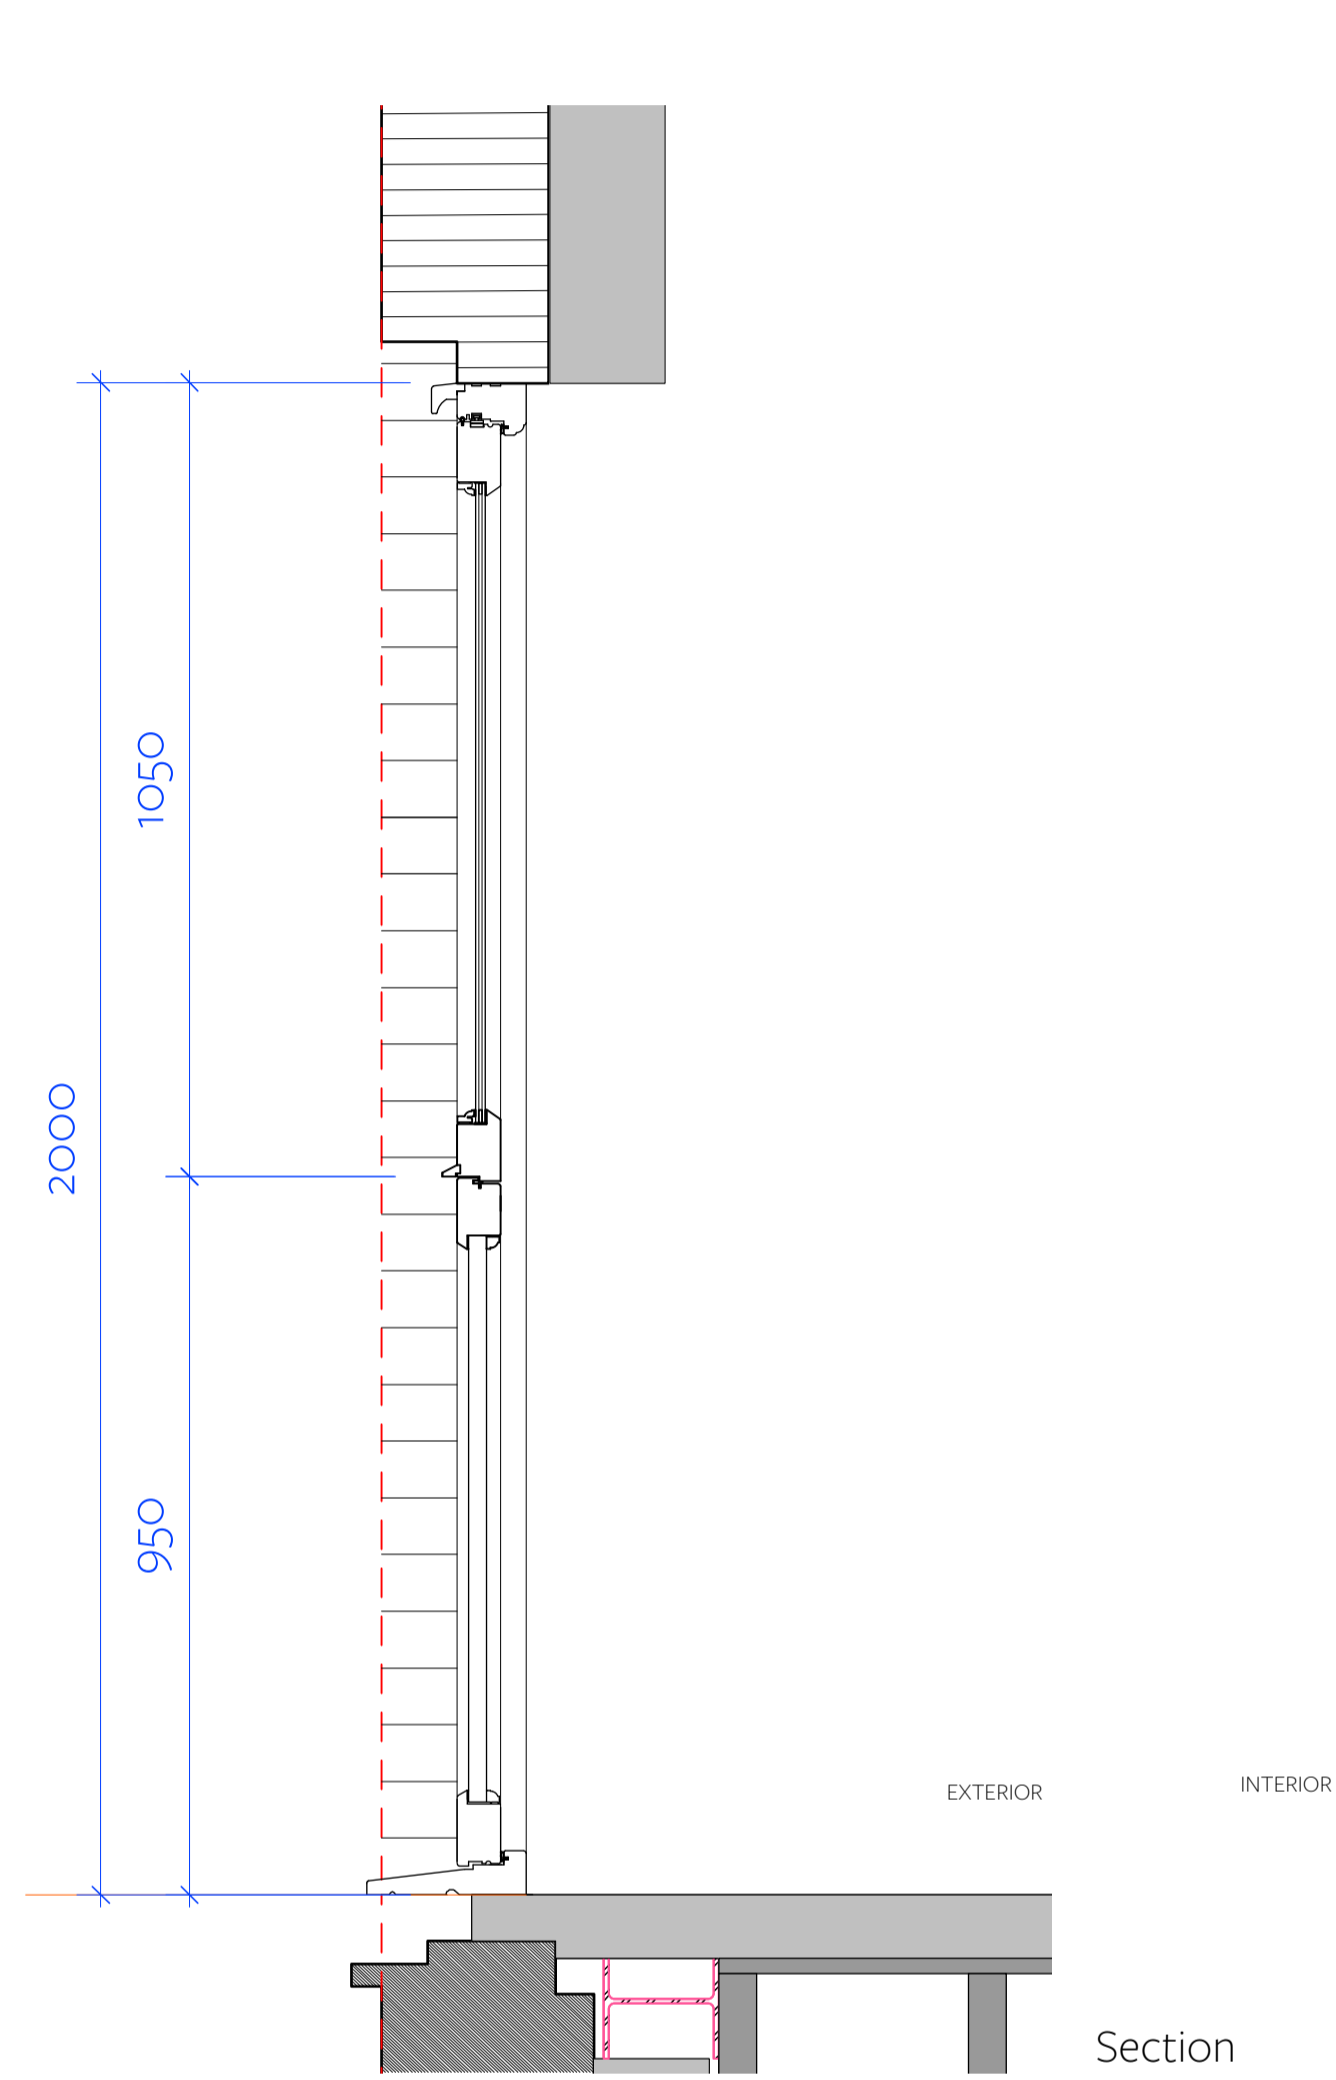


**W01.01a**

Stable Door  
110 @ A1, 120 @ A3


New Timber Door  
Colour Black

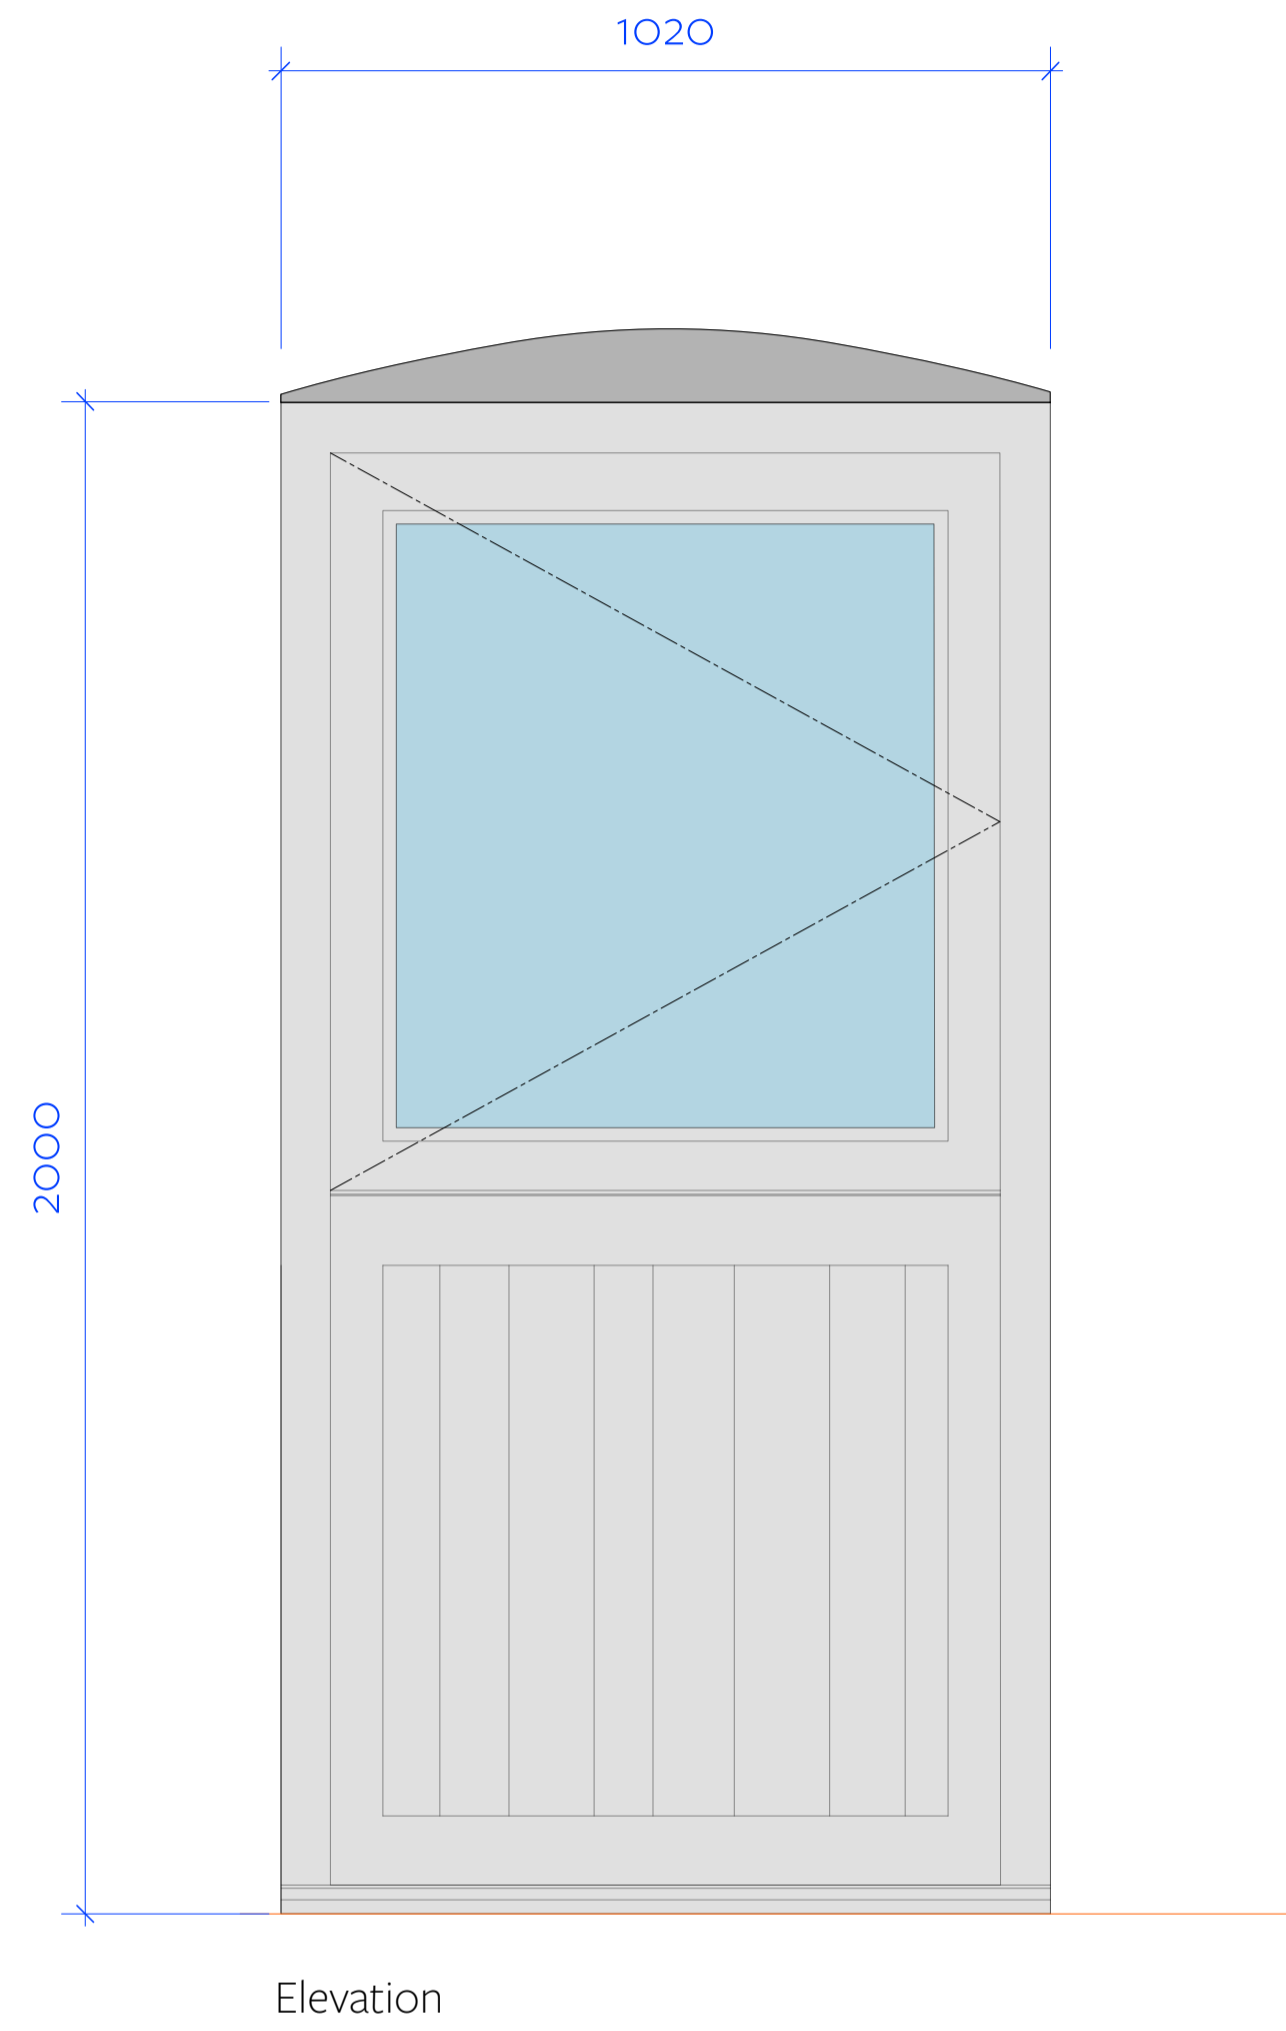

For Tender		
Drawn by	Checked by	Date
AD	PAH	May 19

Information contained within this drawing is the sole copyright of T.A.L.S.D. and is not to be reproduced without express permission. No implied license exists. This drawing not to be used for land transfer or valuation purposes. Do not scale from this drawing. All dimensions & levels are to be checked on site by the contractor. Issues for purposes indicated only. Drawing errors and omissions to be reported to the architect.

Issue	Date	Description
I1	19.06.2019	Issued for information
C1	31.07.2019	Construction issue updated to KRAUS comments
C2	09.10.2019	Updated to KRAUS comments

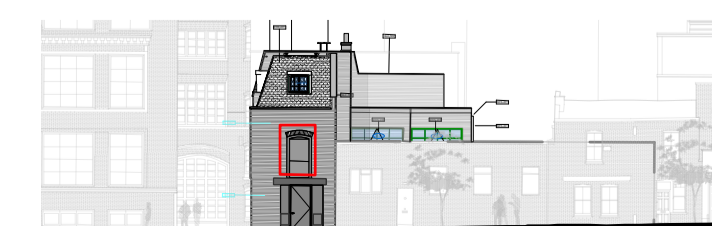

Code	092
Scale	110 @ A1, 120 @ A3
Drawing Title	Proposed Window Details 16
Drawing Number	092 - dW16 - C2