

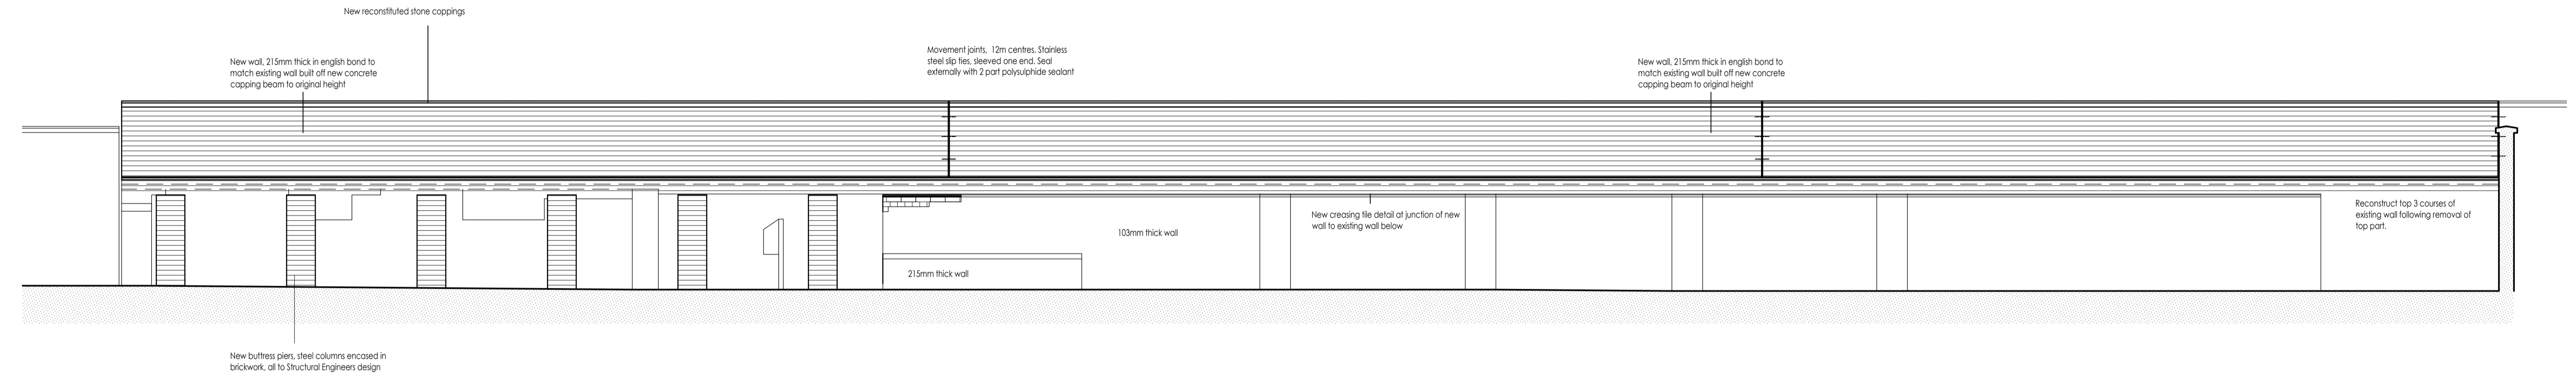


**EXISTING ELEVATION FROM CAR PARK 45 NEW COMPTON STREET**

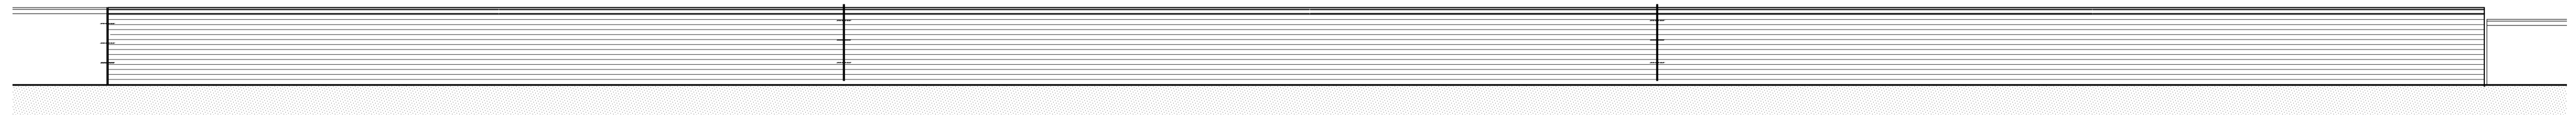

**PROPOSED ELEVATION FROM CAR PARK 45 NEW COMPTON STREET**

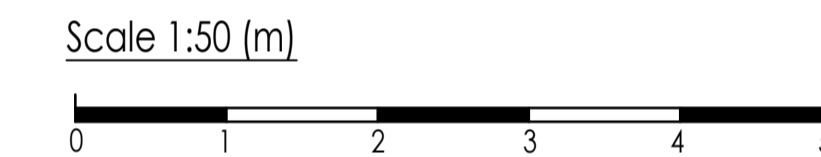

**PROPOSED ELEVATION FROM ST GILES CHURCHYARD**

**Whymark & Moulton**  
 Chartered Surveyors &  
 Building Engineers  
 14 Cornard Road, Sudbury,  
 Suffolk. CO10 2XA  
 Tele: 01787 371371




Project **BOUNDARY WALL REPAIRS  
 45 NEW COMPTON ST  
 LONDON WC2H 8DF**

Scale **1:50** Date **June 2015**

Drawing No **13/160 -02 D**

Amendments  
 A Aug 2016 Design amended to remove railings and reinstate masonry wall  
 B 26.08.16 Design amended to rebuild outer face of wall.  
 C 10.01.17 Shading to existing wall to denote approximate ages of construction  
 D 12.09.19 Design Changed, Buttress Piers added