

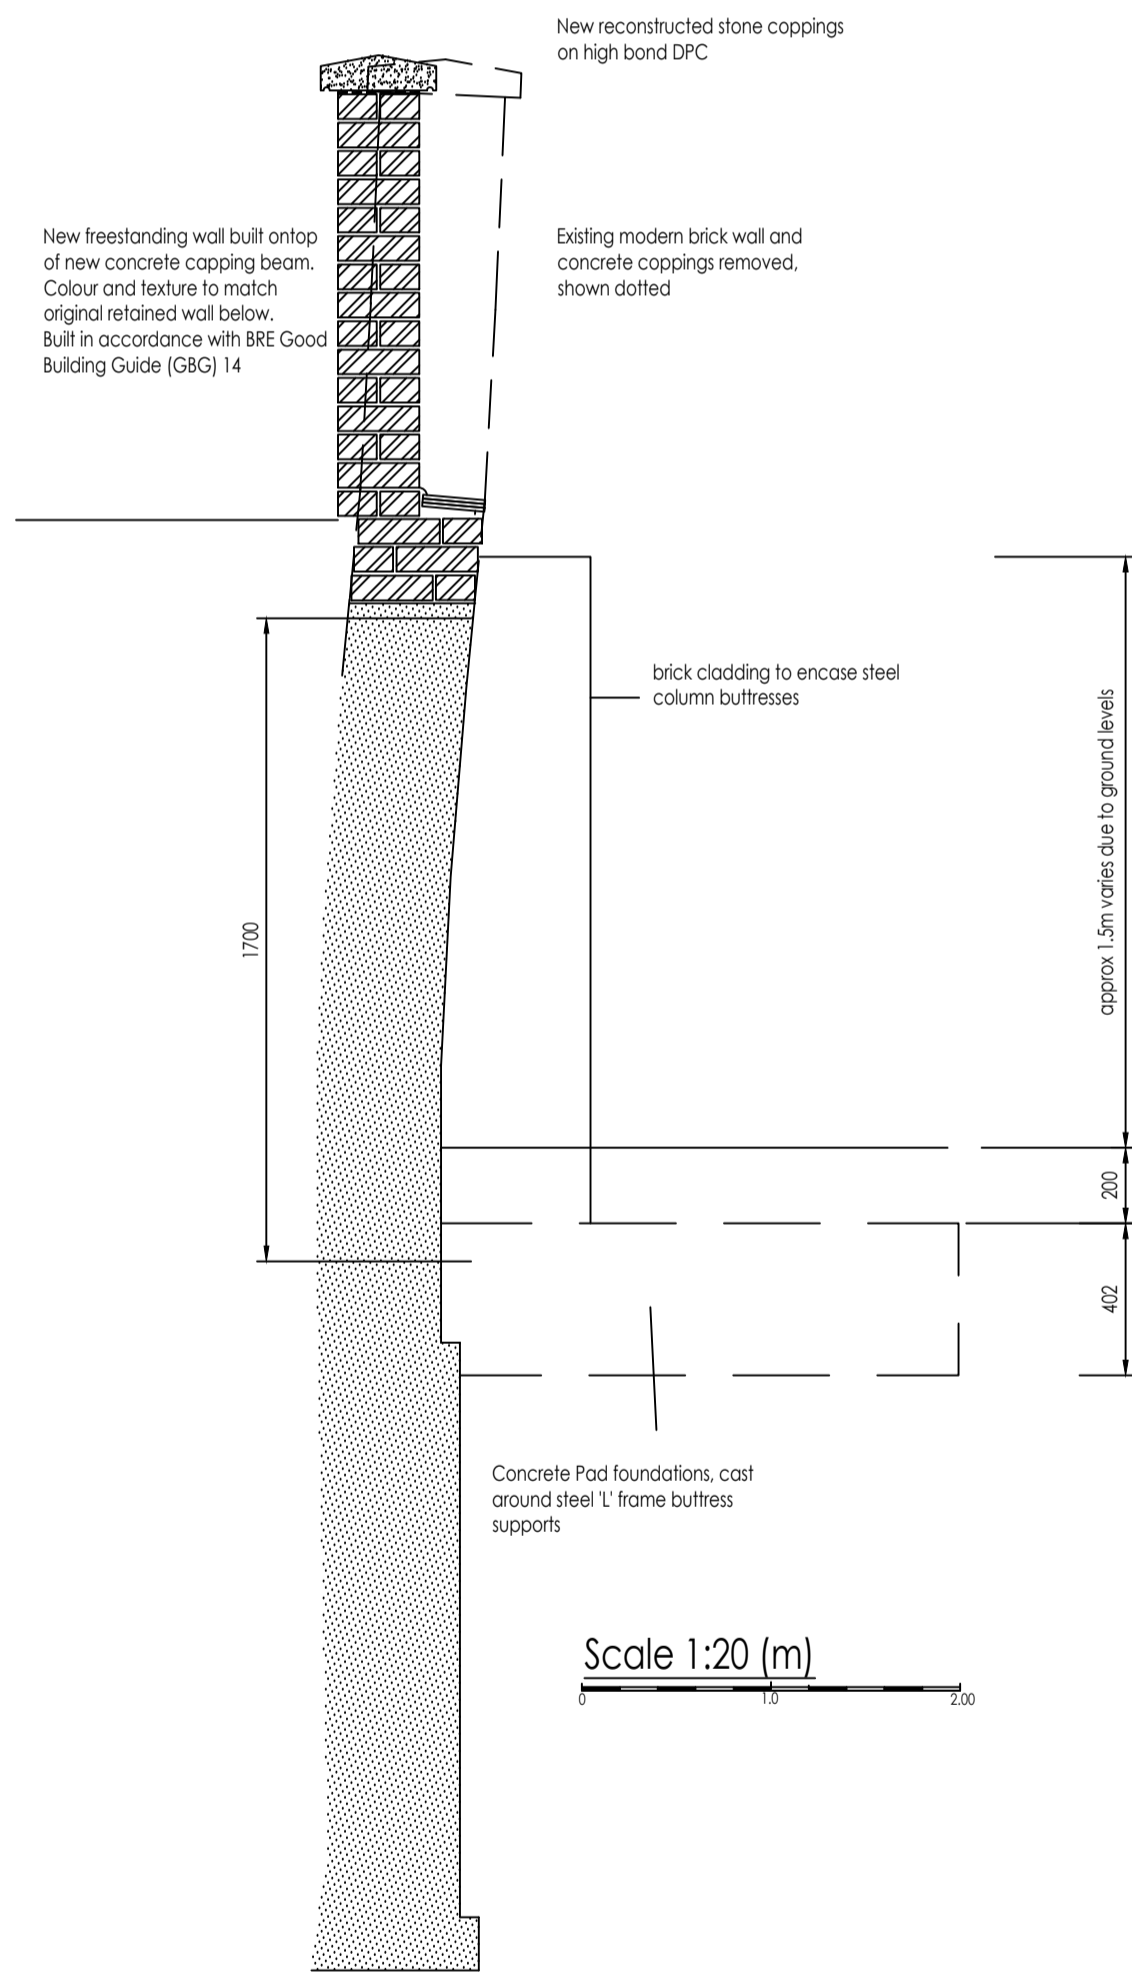



ST GILES IN THE FIELDS CHURCHYARD

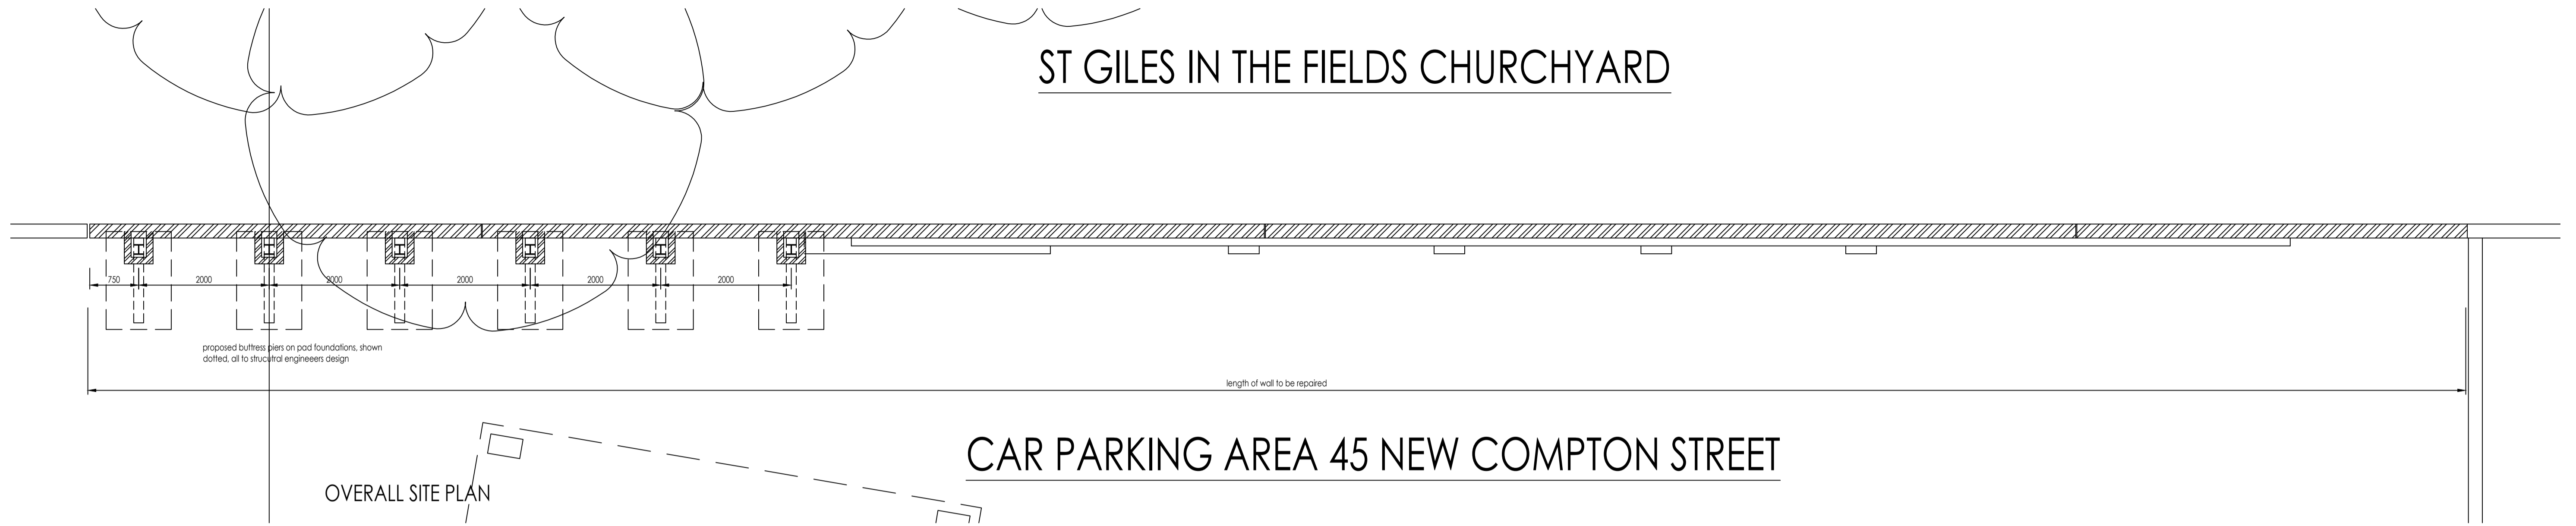


TYPICAL SECTIONAL ELEVATION

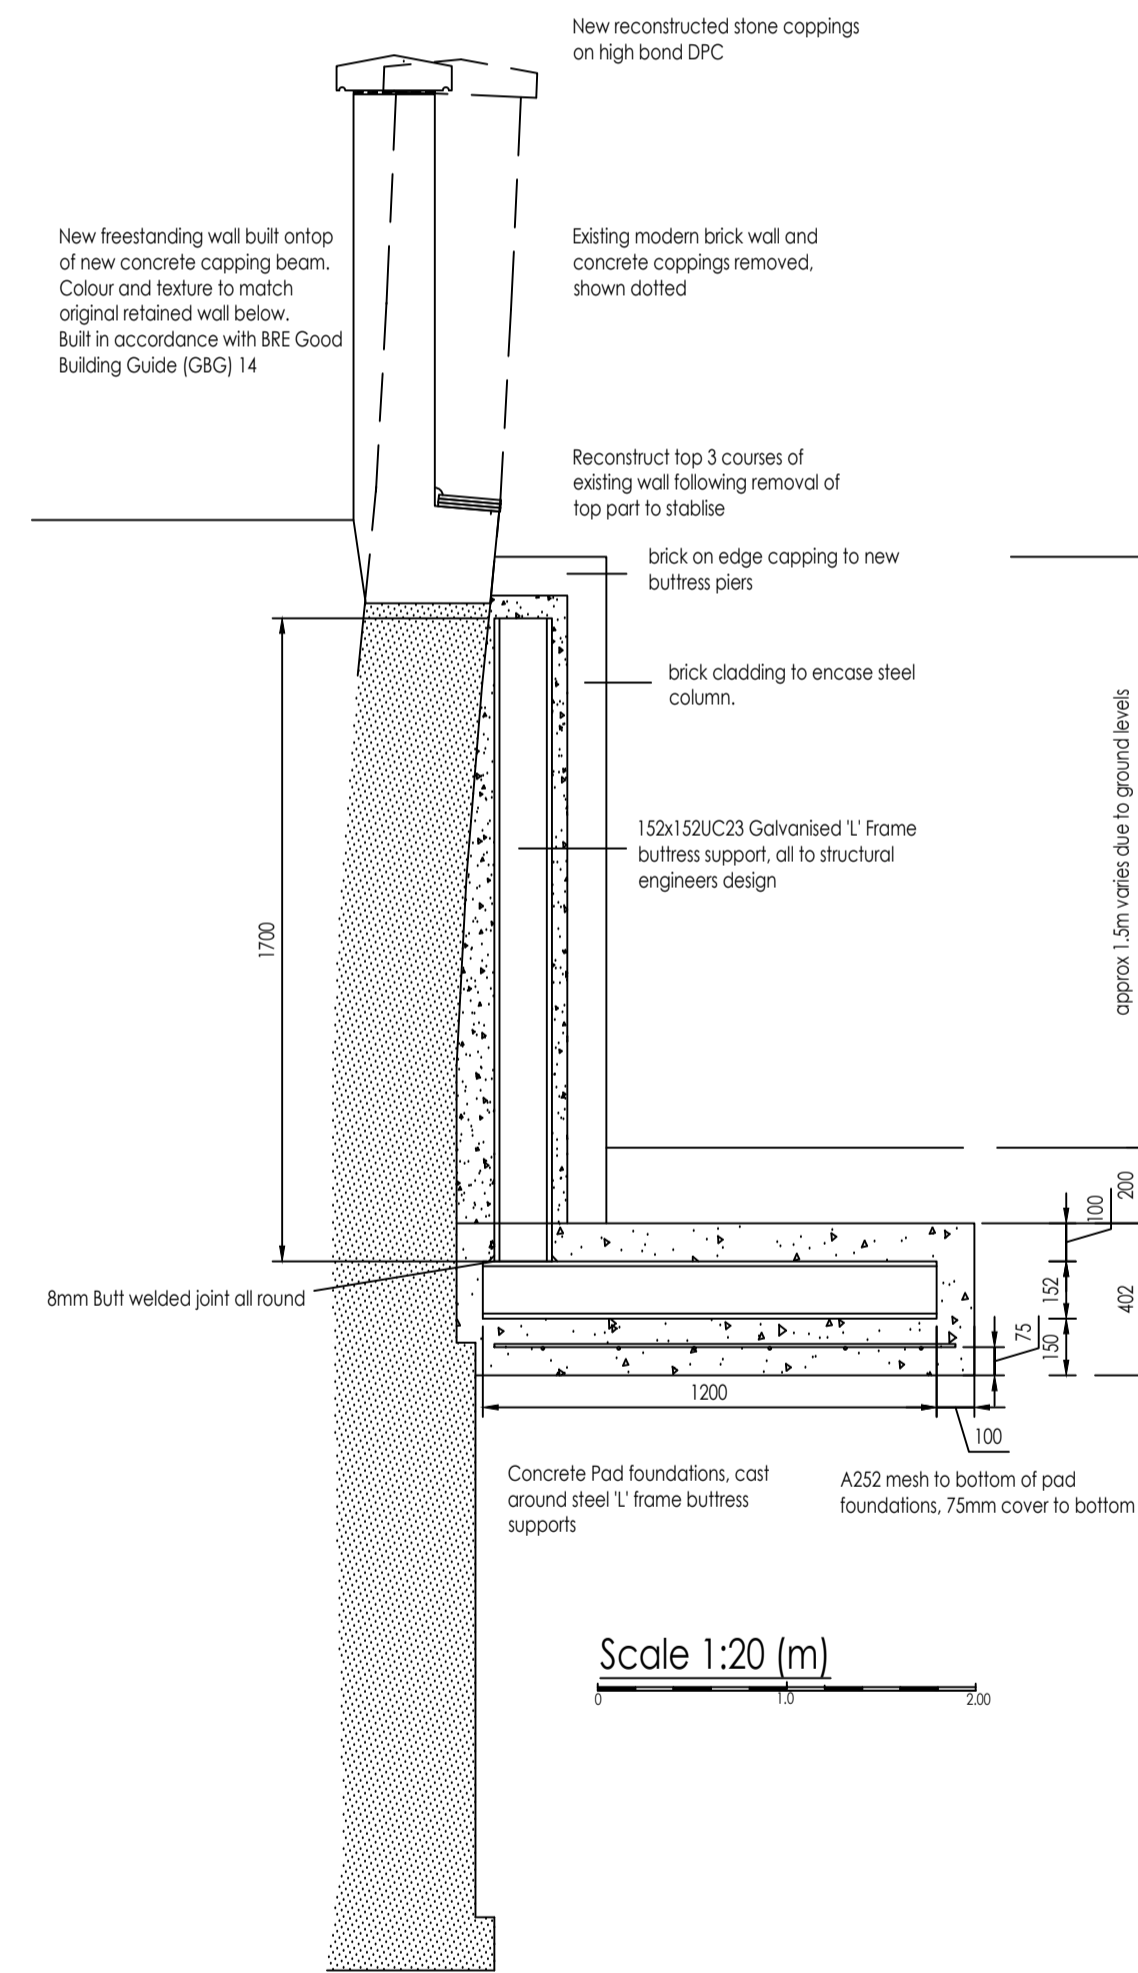

SIDE ELEVATION OF STEEL BUTTRESS AND FOUNDATION

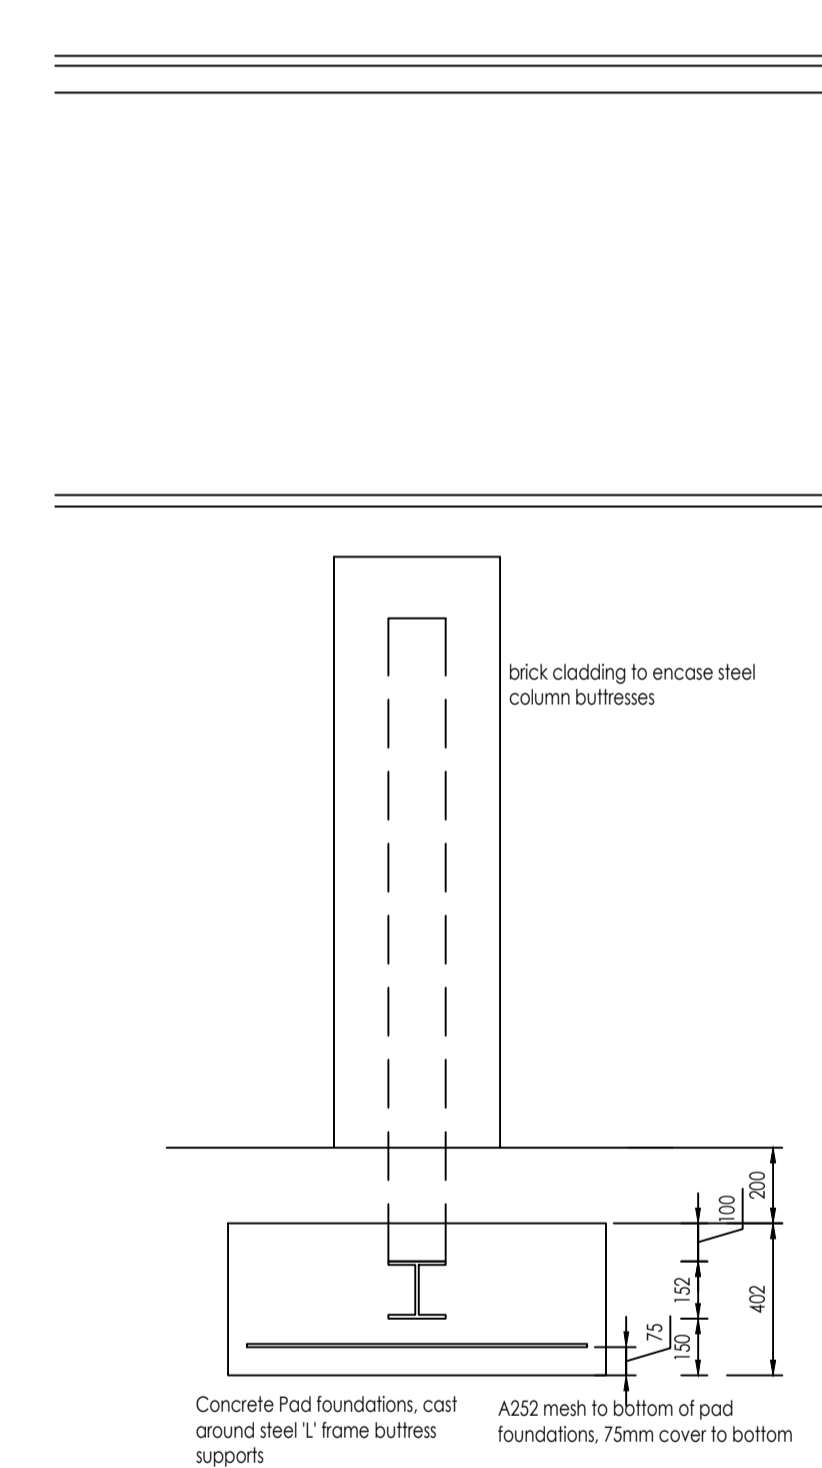

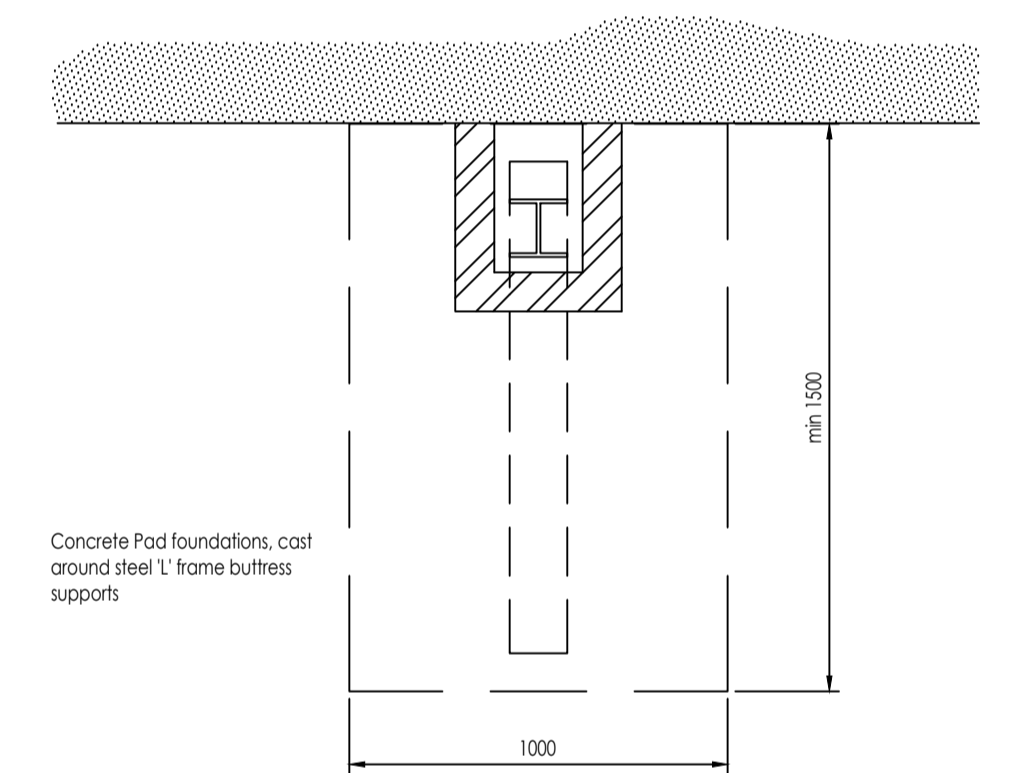

FRONT VIEW OF BUTTRESS AND PAD FOUNDATION



TYPICAL BUTRESS PLAN

Whymark & Moulton
Chartered Surveyors & Building Engineers

14 Cornard Road, Sudbury, Suffolk. CO10 2XA
Tele: 01787 371371

Project BOUNDARY WALL REPAIRS
45 NEW COMPTON ST
LONDON WC2H 8DF

ENGINEERING PLAN

Scale 1:20, 1:50 Date Oct 2019

Drawing No 13/160 -03

Amendments