

1 Proposed Elevation - Facing Adeline Place
Scale: 1:100 @ A3

0 2 10


New brick to match existing




FOR PLANNING

| | | |
|--|---------------------------------------|---|
| Project Bedford Square Mews | Drawing Title Mews House | RUNDELL ASSOCIATES Architecture & Design 12 Salem Rd, London W2 4DL +44 (0)207 483 8360 office@rundellassociates.com rundellassociates.com |
| Client M. Wilner & R. Villiers | Proposed Elevation | |
| Structural Engineer James Frith | Facing Adeline Place | |
| Services Engineer | Date OCT 19 Revision P2 | |
| Quantity Surveyor | Scale 1:100 @ A3 | Drawing No. P 310 |
| | Job No. 3803 | Drawn by TP Checked - |



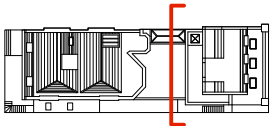


1 Proposed Mews House - Courtyard Elevation
Scale: 1:100 @ A3


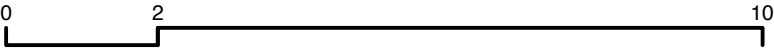


New brick to match existing




FOR PLANNING

| | | | | | |
|--|--|--|-----------------------|---|---------------------|
| Project Bedford Square Mews | | Drawing Title Mews House Proposed Mews House Courtyard Elevation | | RUNDELL ASSOCIATES Architecture & Design 12 Salem Rd, London W2 4DL +44 (0)207 483 8360 office@rundellassociates.com rundellassociates.com  | |
| Client M. Wilner & R. Villiers | | | | | |
| Structural Engineer James Frith | | | | | |
| Services Engineer | | Date OCT 19 | Revision P2 | Drawing No. P 310/1 | |
| Quantity Surveyor | | Scale 1:100 @ A3 | | | |
| | | Job No. 3803 | | Drawn by TP | Checked - |

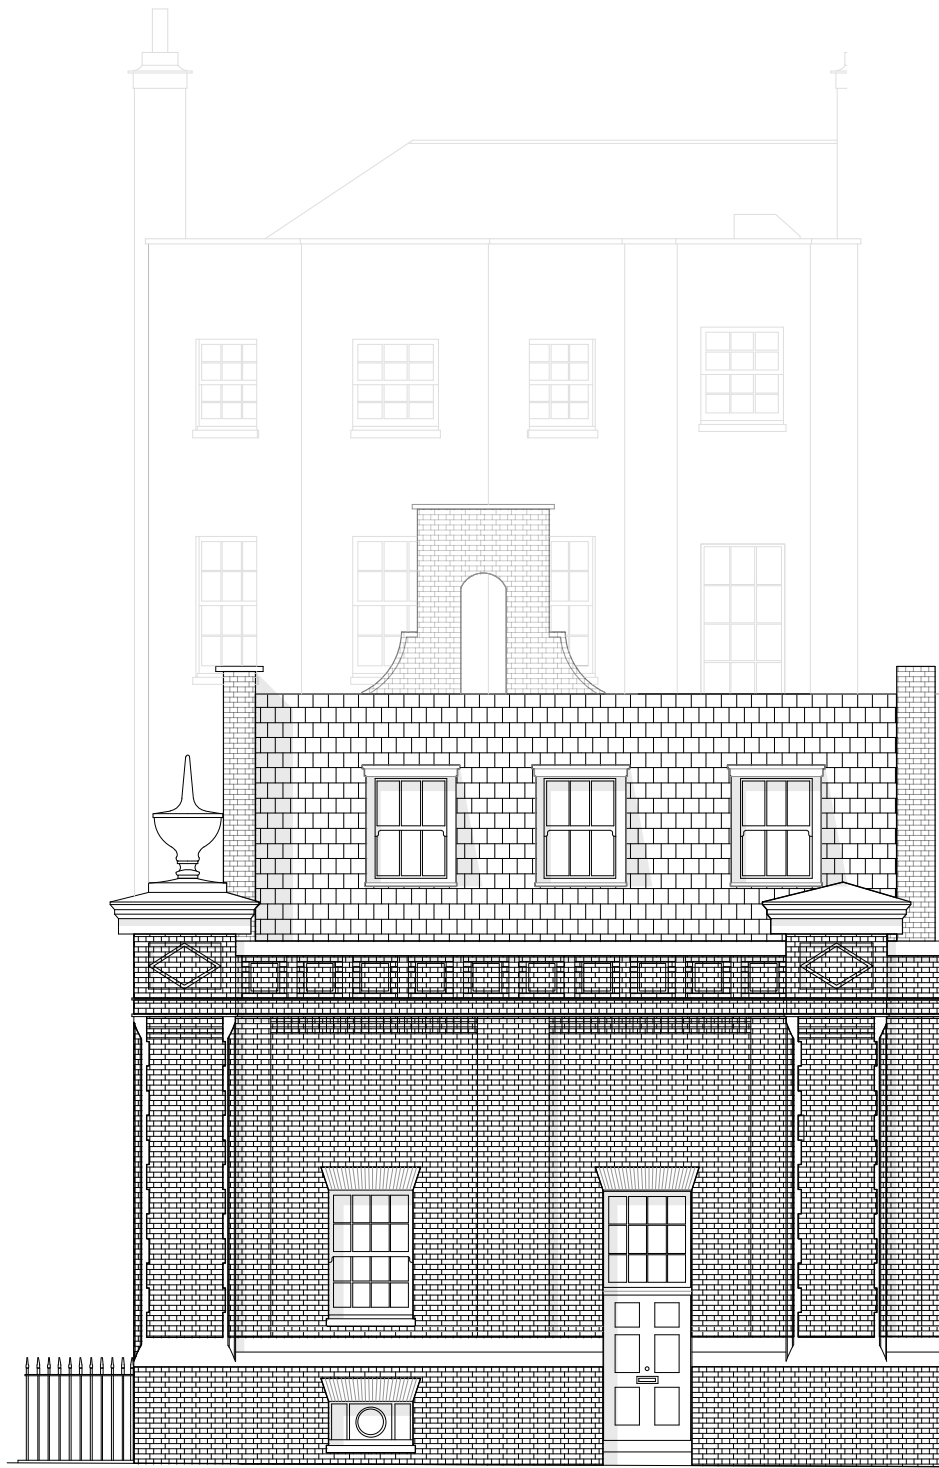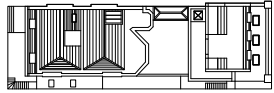


1 Proposed Mews House - Bedford Avenue Elevation
Scale: 1:100 @ A3

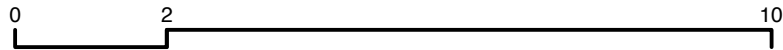

New brick to match existing



FOR PLANNING

| | | | | | | | | |
|---------------------|-----------------------|--|---------------|------------|--------------------------|-------------|---|----------------|
| Project | Bedford Square Mews | | Drawing Title | | Mews House | | RUNDELL ASSOCIATES | |
| Client | M.Wilner & R.Villiers | | | | Proposed Mews House | | Architecture & Design 12 Salem Rd, London W2 4DL +44 (0)207 483 8360 office@rundellassociates.com rundellassociates.com | |
| Structural Engineer | James Frith | | | | Bedford Avenue Elevation | |  | |
| Services Engineer | | | Date | OCT 19 | Revision | P2 | Drawing No. | |
| Quantity Surveyor | | | Scale | 1:100 @ A3 | | | | P 310/2 |
| | | | Job No. | 3803 | | Drawn by TP | | Checked - |