


Ordnance Survey, (c) Crown Copyright 2019. All rights reserved. Licence number 100022432

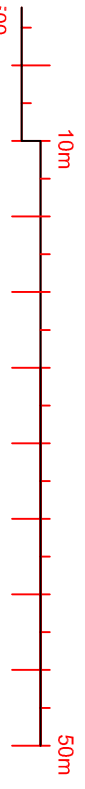

REVISION	D	C	DATE

The contractor is responsible to ensure that no products are to be utilised that do not comply with relevant British and/or European Standards and/or Codes of Practice, CDMH Regulations, Construction Regulations, or which are known or suspected at the time of product selection to be defective, unsafe or to be of inferior quality to the work or not in accordance with good building practices.

The contractor is responsible for checking dimensions, tolerances, levels and references. The contractor is responsible for ensuring that the work is carried out in accordance with the drawings and specifications. Any discrepancy to be notified to Bally Garner LLP and rectified before proceeding with the works on site or shop drawings.

Where an item is covered by drawings to different scales, the larger scale drawing is to be worked to.

Do not scale drawings. Figured dimensions to be worked to in all cases.

This drawing and the copyrights and patents therein are the property of Bally Garner LLP and may not be used or reproduced without consent or attribution.

A3

CLIENT: London Borough of Camden	PROJECT: Window Replacement Works
ADDRESS: 38 Laurier Road, London NW5 1SJ	TITLE: Site Location Plan
SCALE: 1:500	PURPOSE OF ISSUE: Planning
DRAWING NO: 30914	DATE: 11/11/2019
REVISION:	REVISION:

BALLY GARNER

146-148 ELTHAM HILL
LONDON, SE9 6DY
t. 020 8294 1000
f. 020 8294 1320
e. general@ballygarner.co.uk