


FIXED

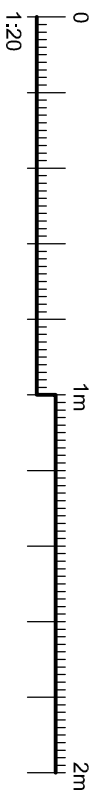

The contractor is responsible to ensure that no products are to be utilised that do not comply with relevant British and/or European Standards and/or Codes of Practice, CDMH Regulations, Construction Regulations, or which are known or suspected at the time of product selection to be defective, unsafe or likely to cause damage to the building or its contents or to the health and safety of the user or the public. The contractor is responsible for checking dimensions, tolerances, levels and references. The contractor is responsible for ensuring that all work is carried out in accordance with the drawings and specifications. Any discrepancy to be notified to Baily Garner LLP and rectified before proceeding with the works on site or shop drawings. Where an item is covered by drawings to different scales, the larger scale drawing is to be worked to.

Do not scale drawings. Figured dimensions to be worked to in all cases. This drawing and the copyrights and patents therein are the property of Baily Garner LLP and may not be used or reproduced without consent or attribution.

REVISION	D	C	DATE

A3

CLIENT: London Borough of Camden	PROJECT: Window Replacement Works
ADDRESS: 38 Laurier Road, London NW5 1SU	TITLE: Existing Flank Elevation and Existing Window Schedule Planning
SCALE: 1:20	DATE: 11/11/2019
DRAWING NO.: 30914	REVISION: D 05 C PL 03

