




G

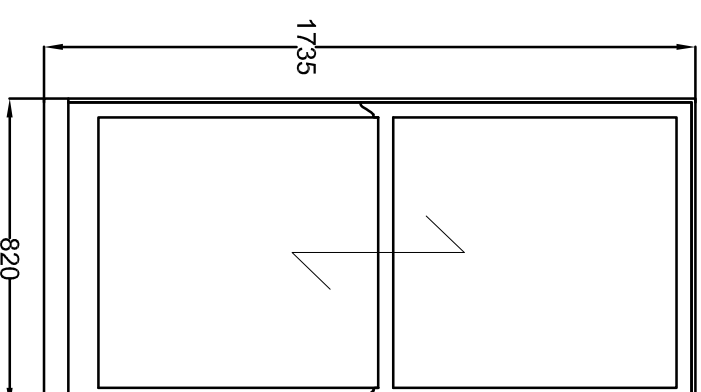


H

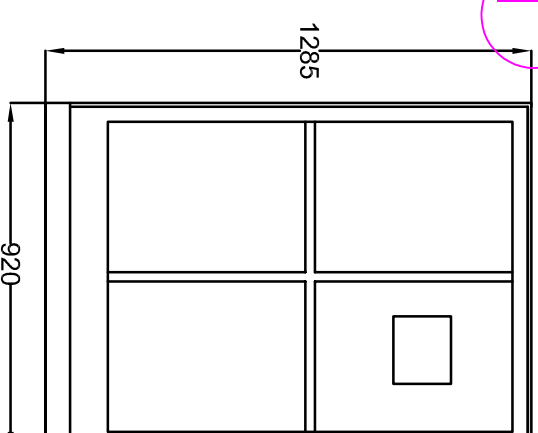

I

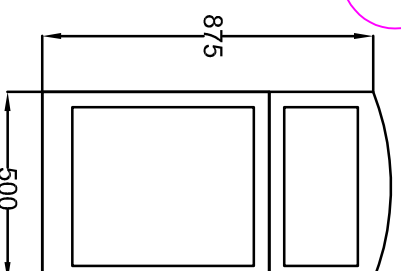

J

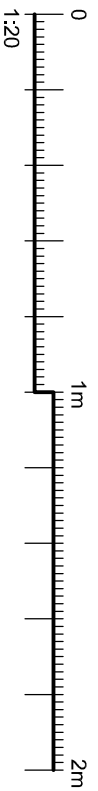

The contractor is responsible to ensure that no products are to be utilised that do not comply with relevant British and/or European Standards and/or Codes of Practice, CDMH Regulations, Construction Regulations, or which are known or suspected at the time of product selection to be in breach of any applicable Building Regulations, or which are known or suspected to be in breach of any applicable Building Regulations in accordance with good building practices.

The contractor is responsible for checking dimensions, tolerances, levels and references. The contractor is responsible for ensuring that the drawings are in accordance with the drawings on site or shop drawings.

Where an item is covered by drawings to different scales, the larger scale drawing is to be worked to.

Do not scale drawings. Figured dimensions to be worked to in all cases.

This drawing and the copyrights and patents therein are the property of Baily Garner LLP and may not be used or reproduced without consent or attribution.

A3

CLIENT: London Borough of Camden	PROJECT: Window Replacement Works
ADDRESS: 38 Laurier Road, London NW5 1SU	TITLE: Proposed Flank Elevation and Proposed Window Schedule Planning
SCALE: 1:20	DATE: 11/11/2019
DRAWING NO: 30914	REVISION: -
D: 09	C: PL 07



REVISION

D C

DATE