


Notes DO NOT SCALE - Use Figure Dimensions Only IF IN DOUBT - ASK


PLANNING

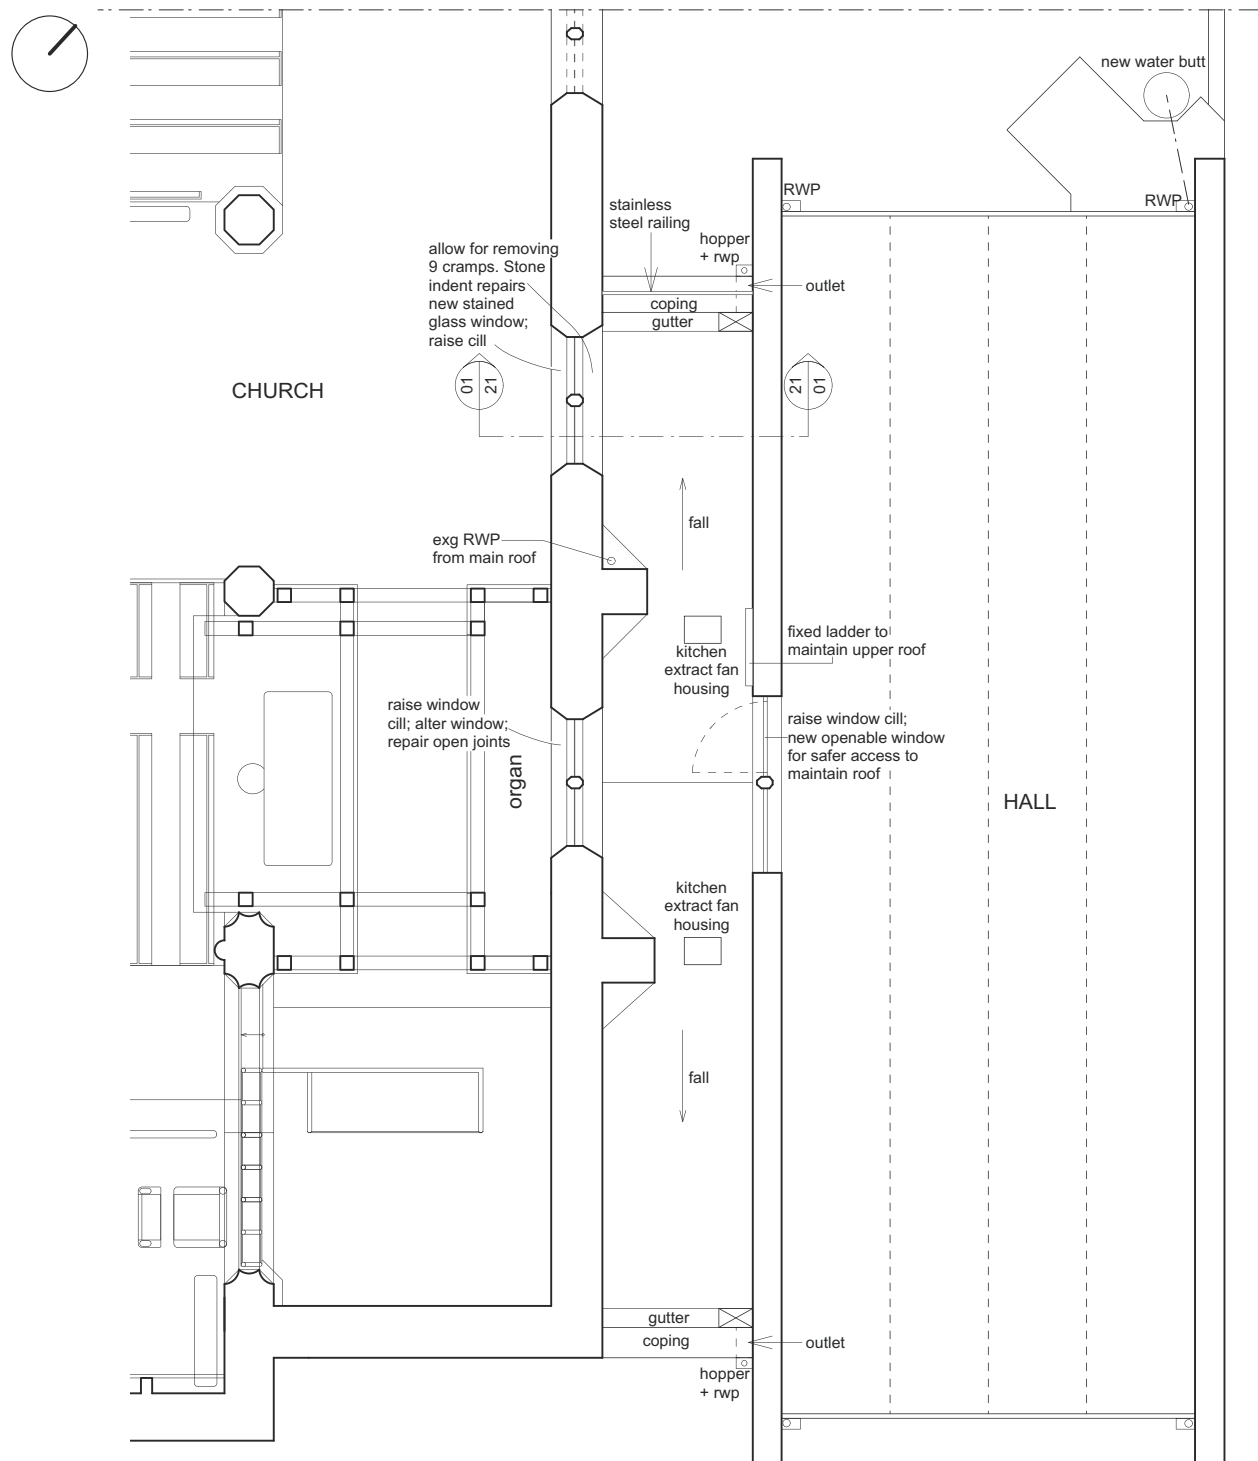

- Kemperol membrane
- 120mm Kingspan Thermaroof TR27 LPC/FM
- vapour control layer
- 18mm plywood deck
- firrings to fall
- existing timber joists (check suitability)
- 3mm skim coated 12.5mm plasterboard

site site
70 site
WEST LOBBY

04 window cill detail
1:10@A3; 1:5@A1

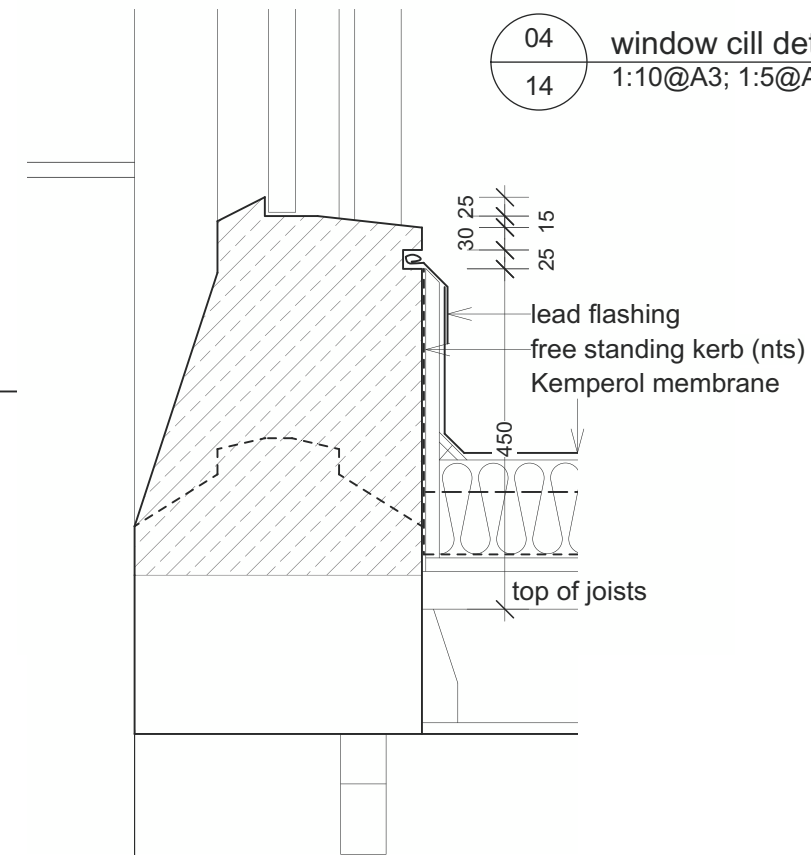

C	safety railing updated	07.11.19
B	Annotations updated	11.07.19
A	roof and window details updated	12.03.19

Revisions

St Michael's Church
Highgate

Proposed
West/East lobby roof

ROGER MEARS ARCHITECTS LLP
Union Chapel, Compton Avenue London N1 2XD
rma@mears.co.uk tel 020 7359 8222
www.mears.co.uk

Date	Scale	Job No.	Code	Dwg No.
11.07.18	1:20@A3	1811	-	14C