
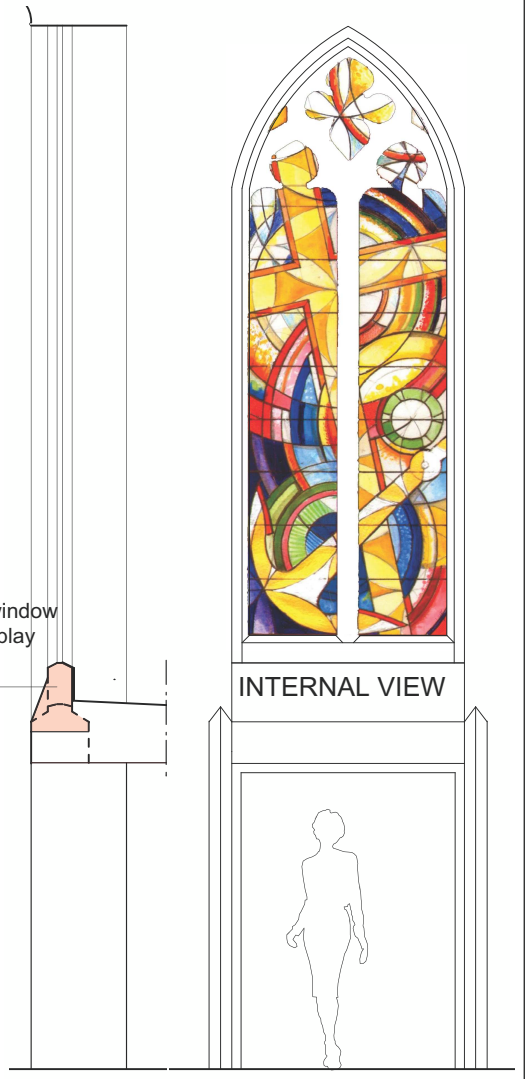


PLANNING

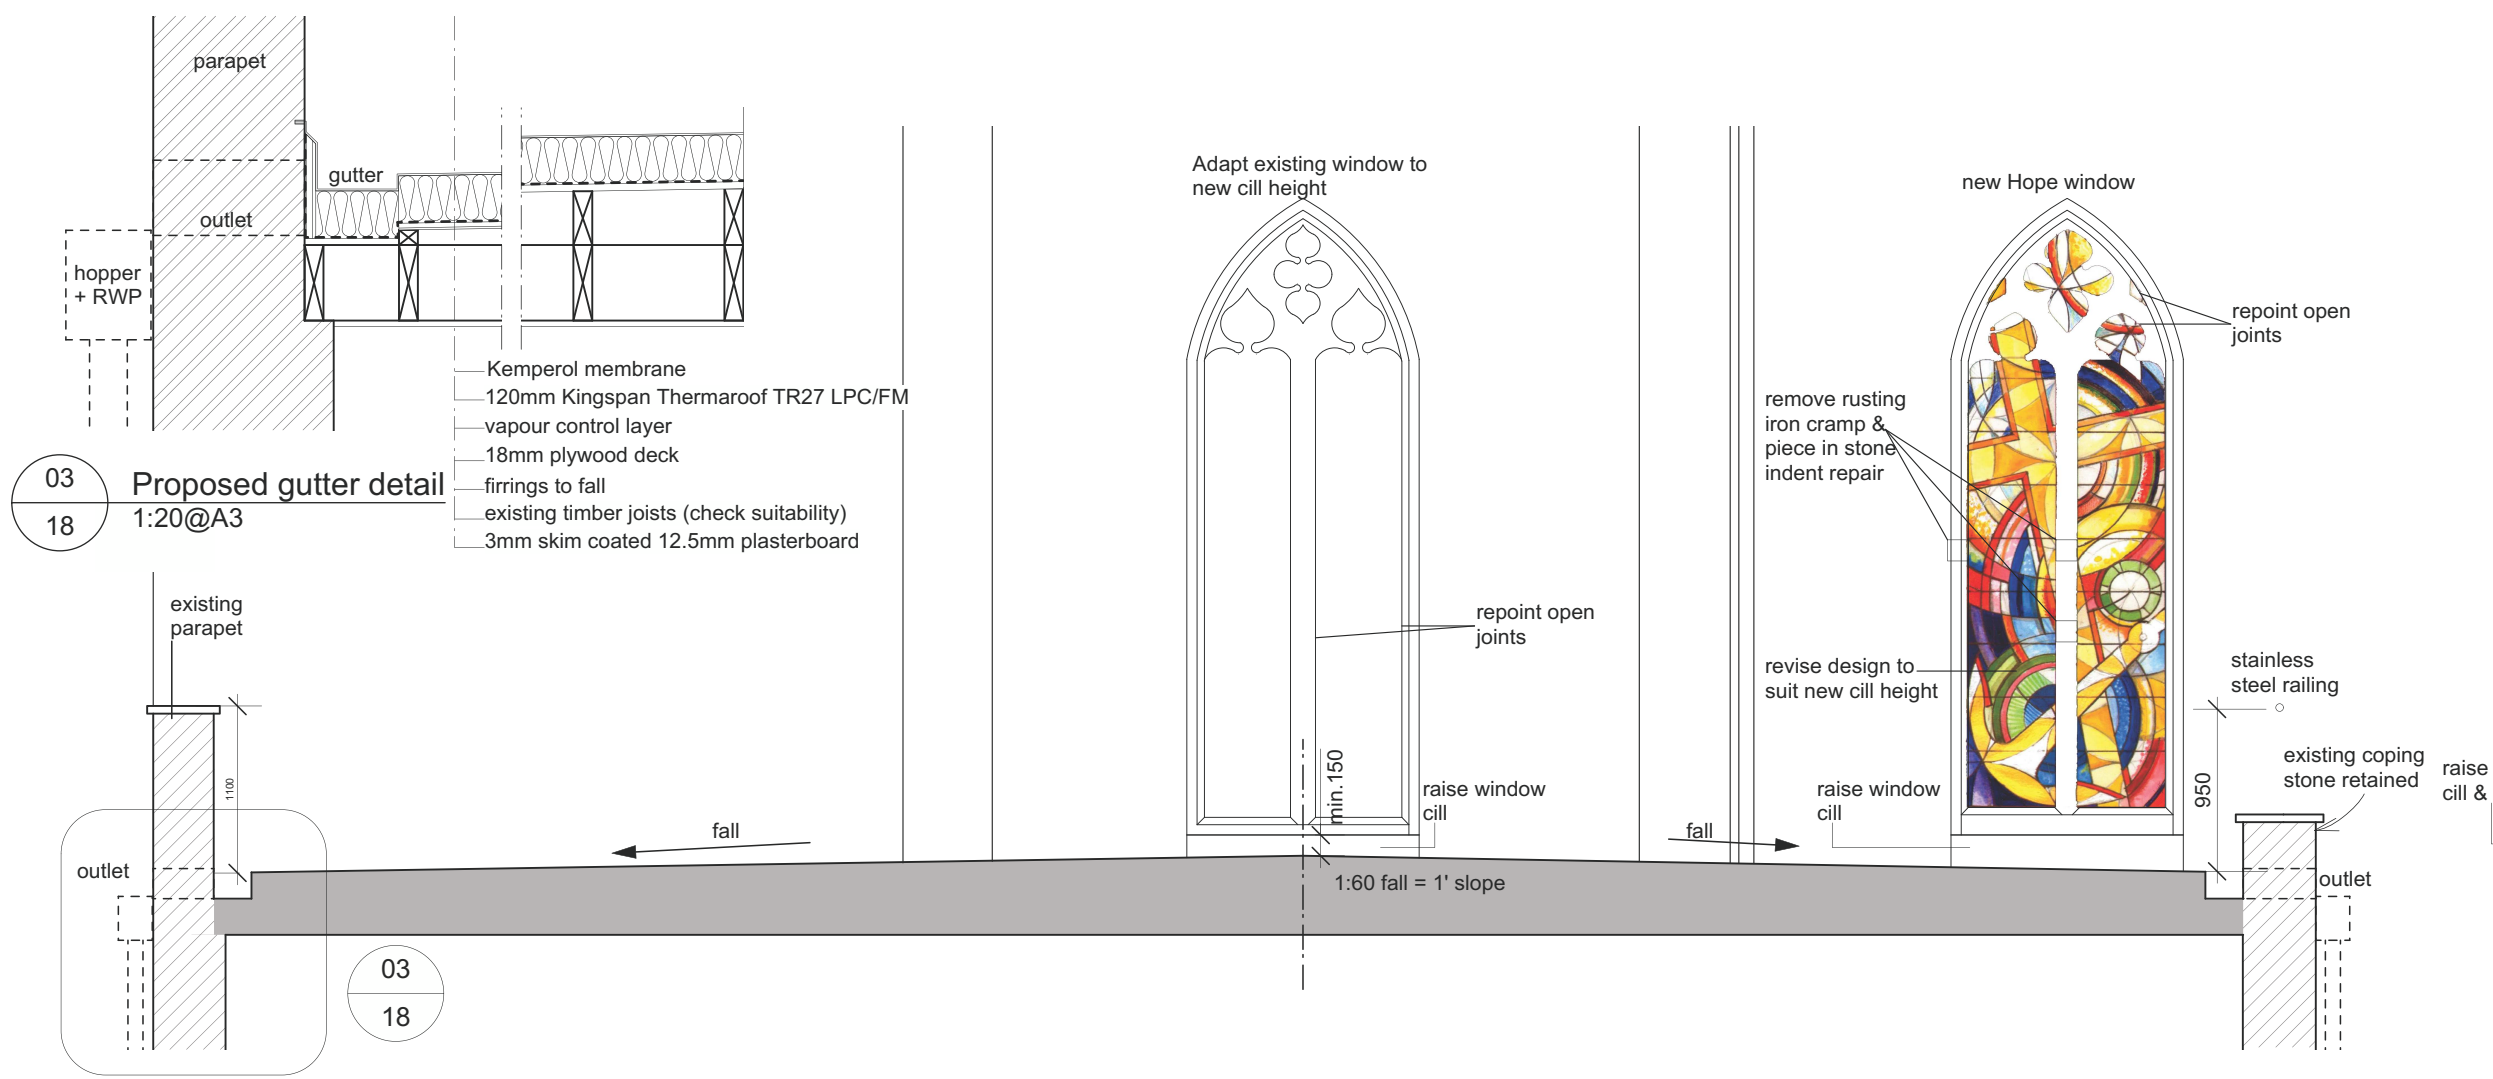

02 Proposed Hope window
18 1:50@A3

C	safety railing updated	07.11.19
B	Annotations updated	11.07.19
A	roof details updated	12.03.19


Revisions	
-----------	--

St Michael's Church
Highgate

Proposed lobby roof section
& Hope Window design

ROGER MEARS ARCHITECTS LLP
Union Chapel, Compton Avenue London N1 2XD
rma@mears.co.uk tel 020 7359 8222
www.mears.co.uk

Date	Scale	Job No.	Code	Dwg No.
17.07.18	1:50@A3	1811	-	17C

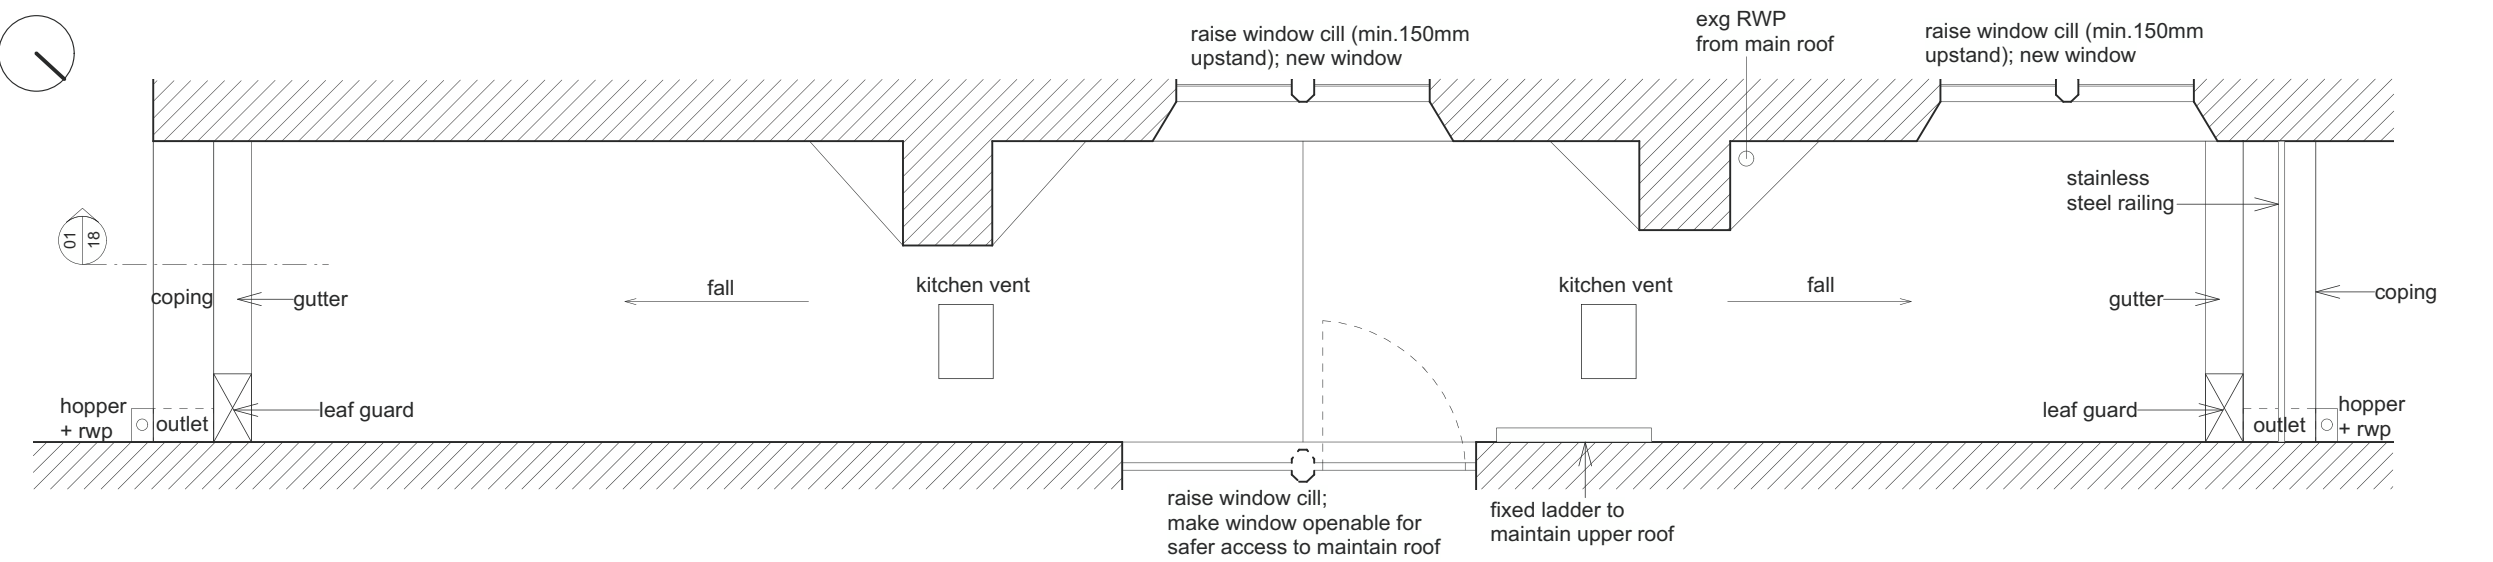

01 Proposed Section & Plan
17 1:50@A3

