



NOTES: DO NOT SCALE FROM THIS DRAWING.

- THIS DRAWING REQUIRES:
- CLIENT APPROVAL
 - LANDLORD APPROVAL
 - BUILDING CONTROL APPROVAL
 - FIRE OFFICER APPROVAL

REV	BY	DATE	DESCRIPTION
A	PS	15.11.19	PLANNING ISSUE

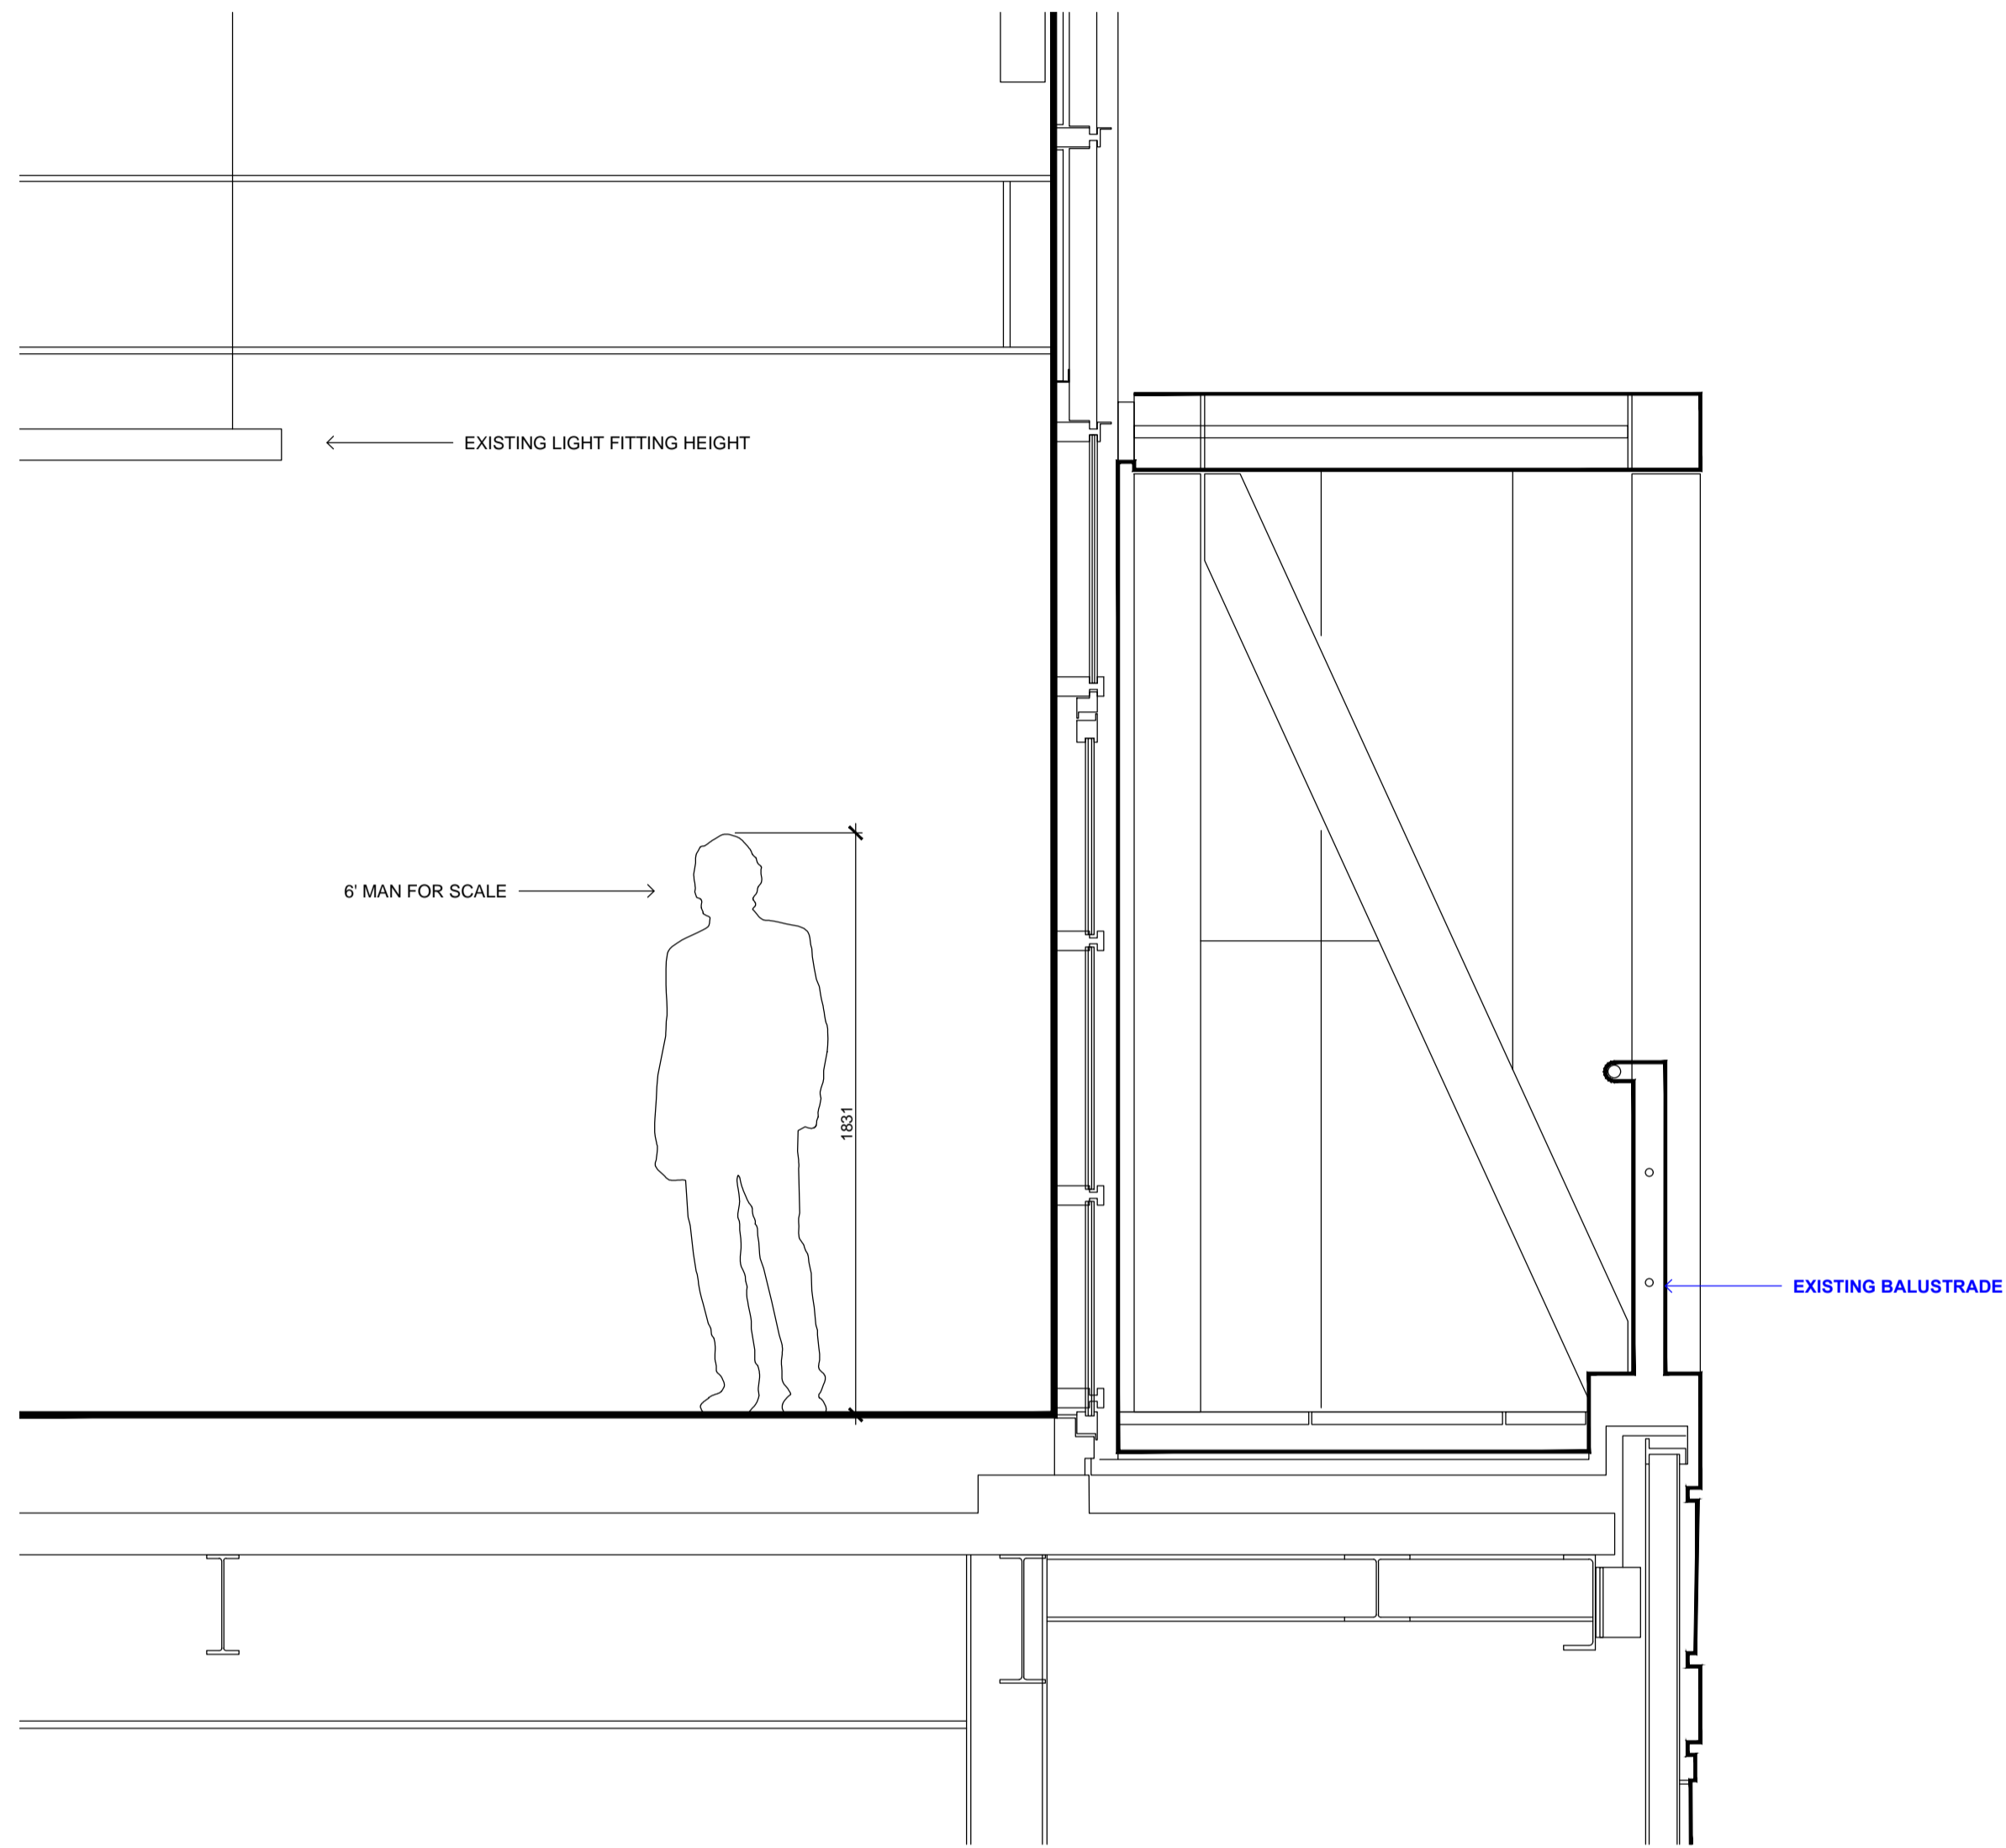

1
SEC. EXISTING TERRACE SECTION
1:20 @ A1

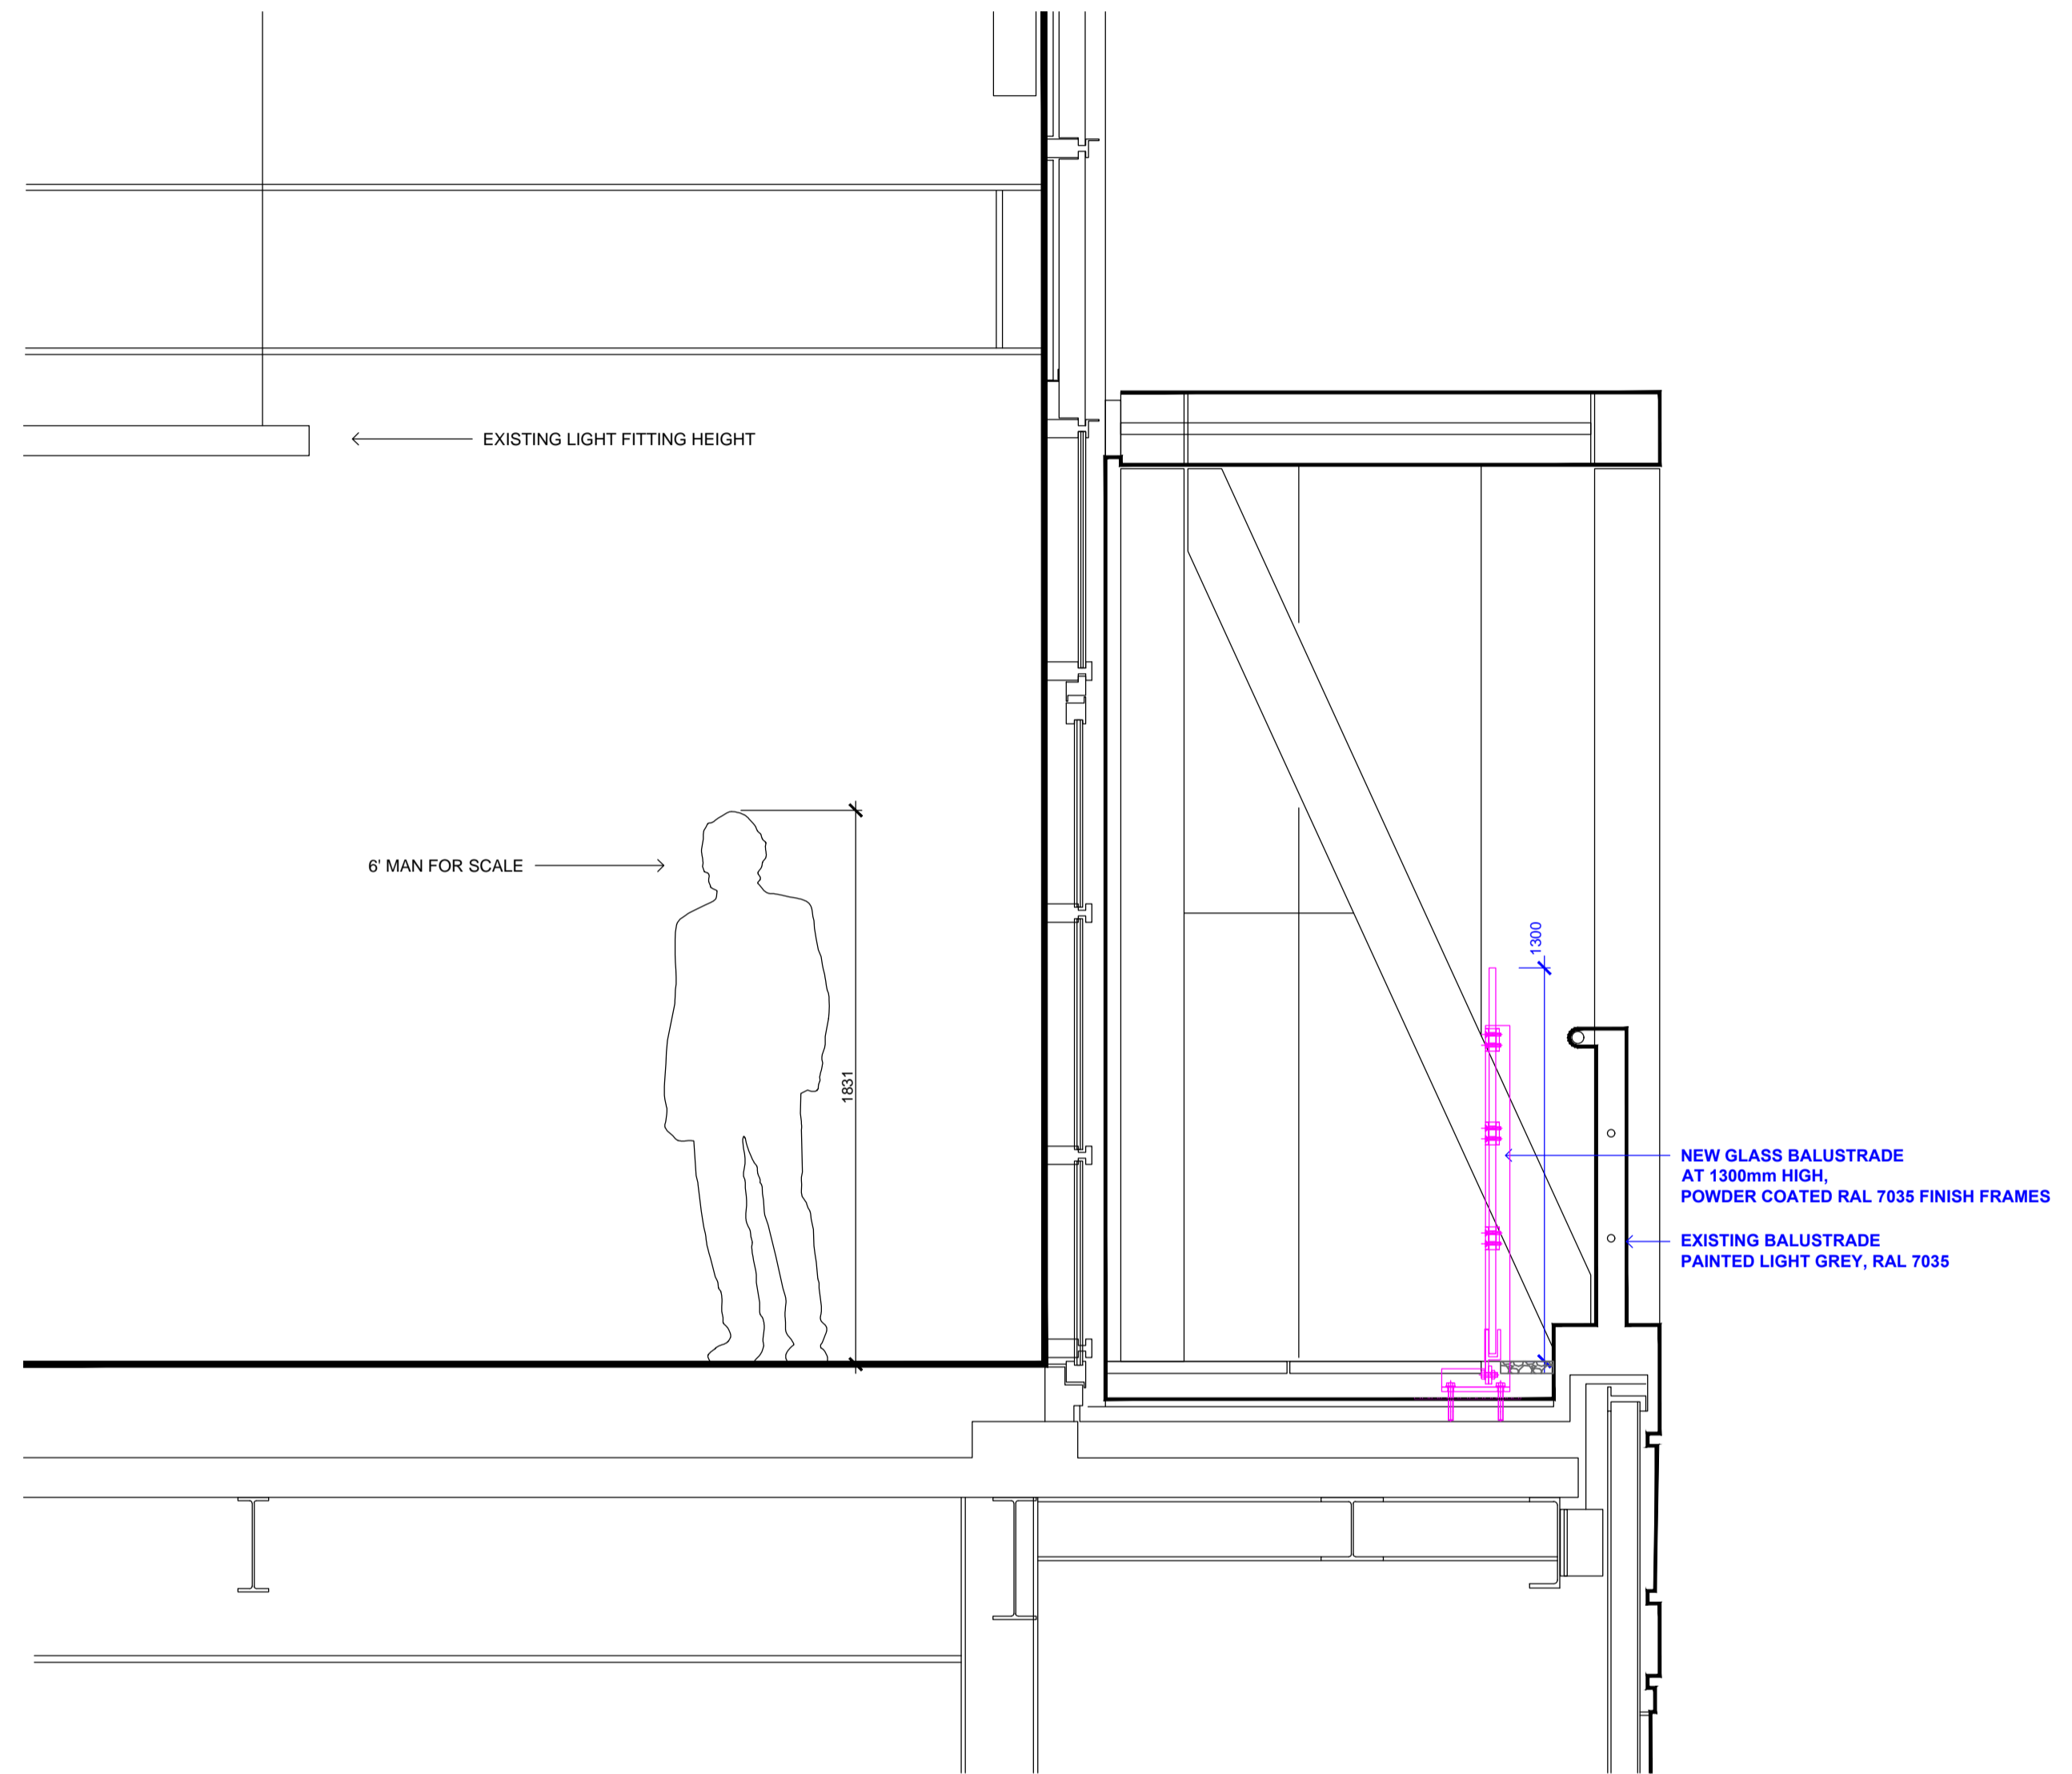

2
SEC. PROPOSED TERRACE SECTION
1:20 @ A1

MODUS:

Gordon House
Greencoat Place
London SW1P 1PH

T: +44 20 7828 9009
info@modusgroup.com
www.modusgroup.com

CLIENT:
BRITISH LAND
FITTED OFFICE

SITE ADDRESS:
338 EUSTON ROAD

DRAWING TITLE:
TYPICAL TERRACE SECTION

SCALE: 1:20@A1 DRAWN BY: PRABINA SHRESTHA DATE: 15.11.2019

JOB No.	TYPE	SERIES	FLOOR	REV.
1941W	AS	1	16	A

PLANNING

SIGNED BY CLIENT..... DATE.....