


ALL DRAWINGS TO READ IN CONJUNCTION WITH COPPIN DOCKRAY ARCHITECT'S PLANS AND ARBORICULTURAL REPORT BY WOOD CONSULTING ENVIRONMENTAL LTD.

No 7 Templewood Ave

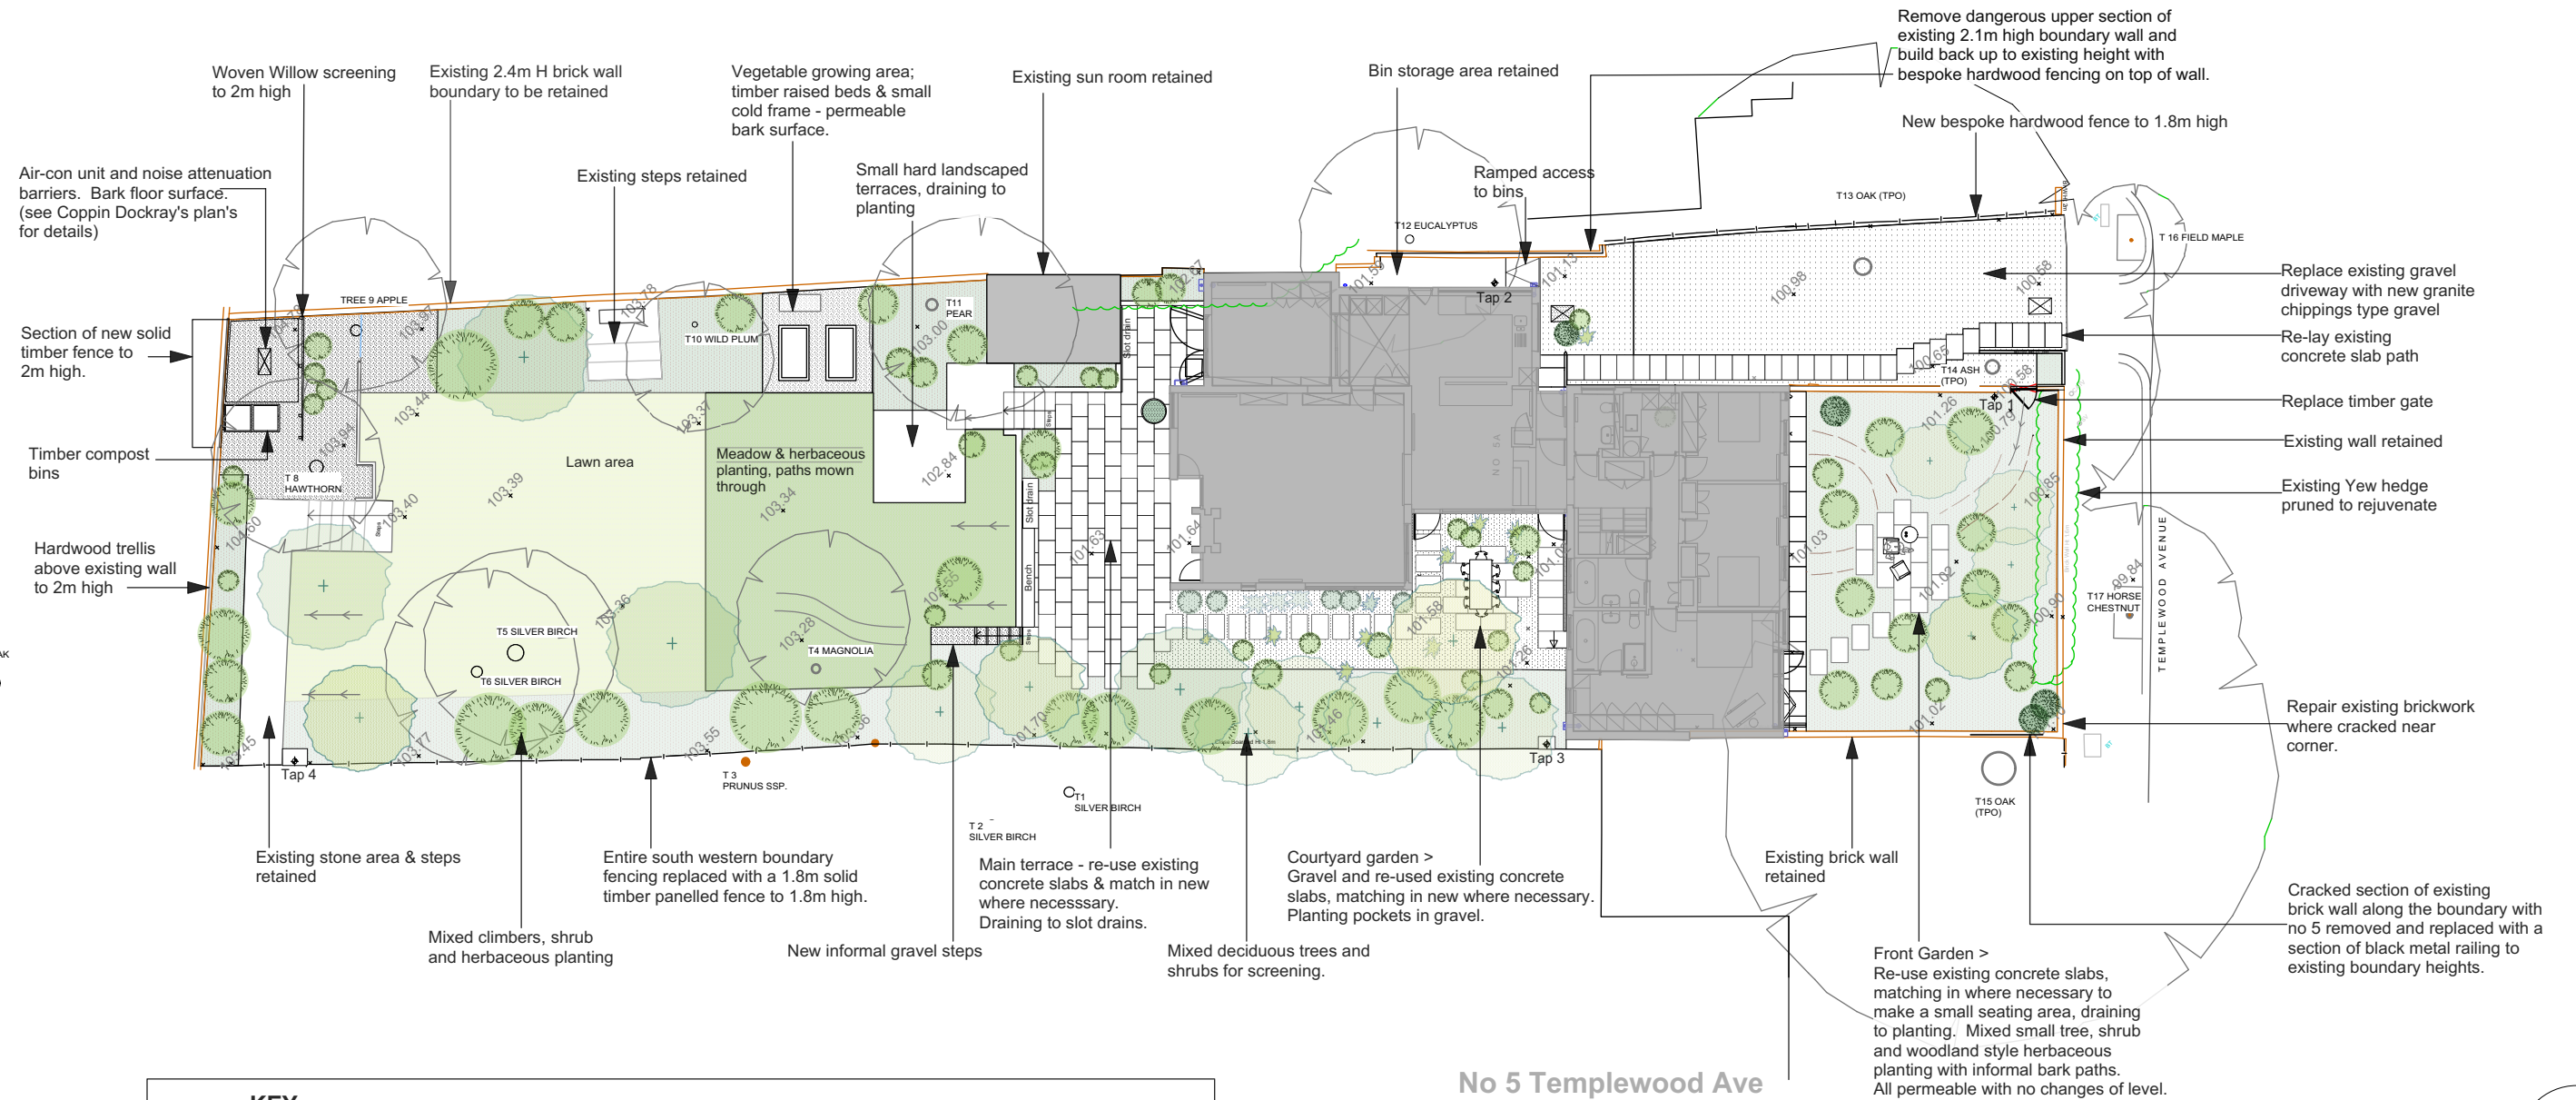


No 5 Templewood Ave

KEY:

	Existing & proposed levels (no changes of levels)		Paving - re-using existing concrete slabs or replace to match where necessary
	Existing trees		Gravel
	Proposed trees		Fine bark surface
	Shrub planting		Mown grass
			Meadow/long grass
			Planting

STATUS: PLANNING

Jane Brockbank Gardens			
Site:		5a Templewood Avenue London NW3 7UY	
Drawing:	Scale:	Date	Revisions
LANDSCAPE PLAN JF19-03	1:250 @ A3	19.11.19	

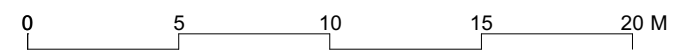

A PROPOSED SITE PLAN 1:250 @ A3

ALL MEASUREMENTS TO BE CHECKED ON SITE. DO NOT SCALE FROM THIS DRAWING - ANY DISCREPANCIES IN DIMENSIONS TO BE REPORTED TO JBG.