
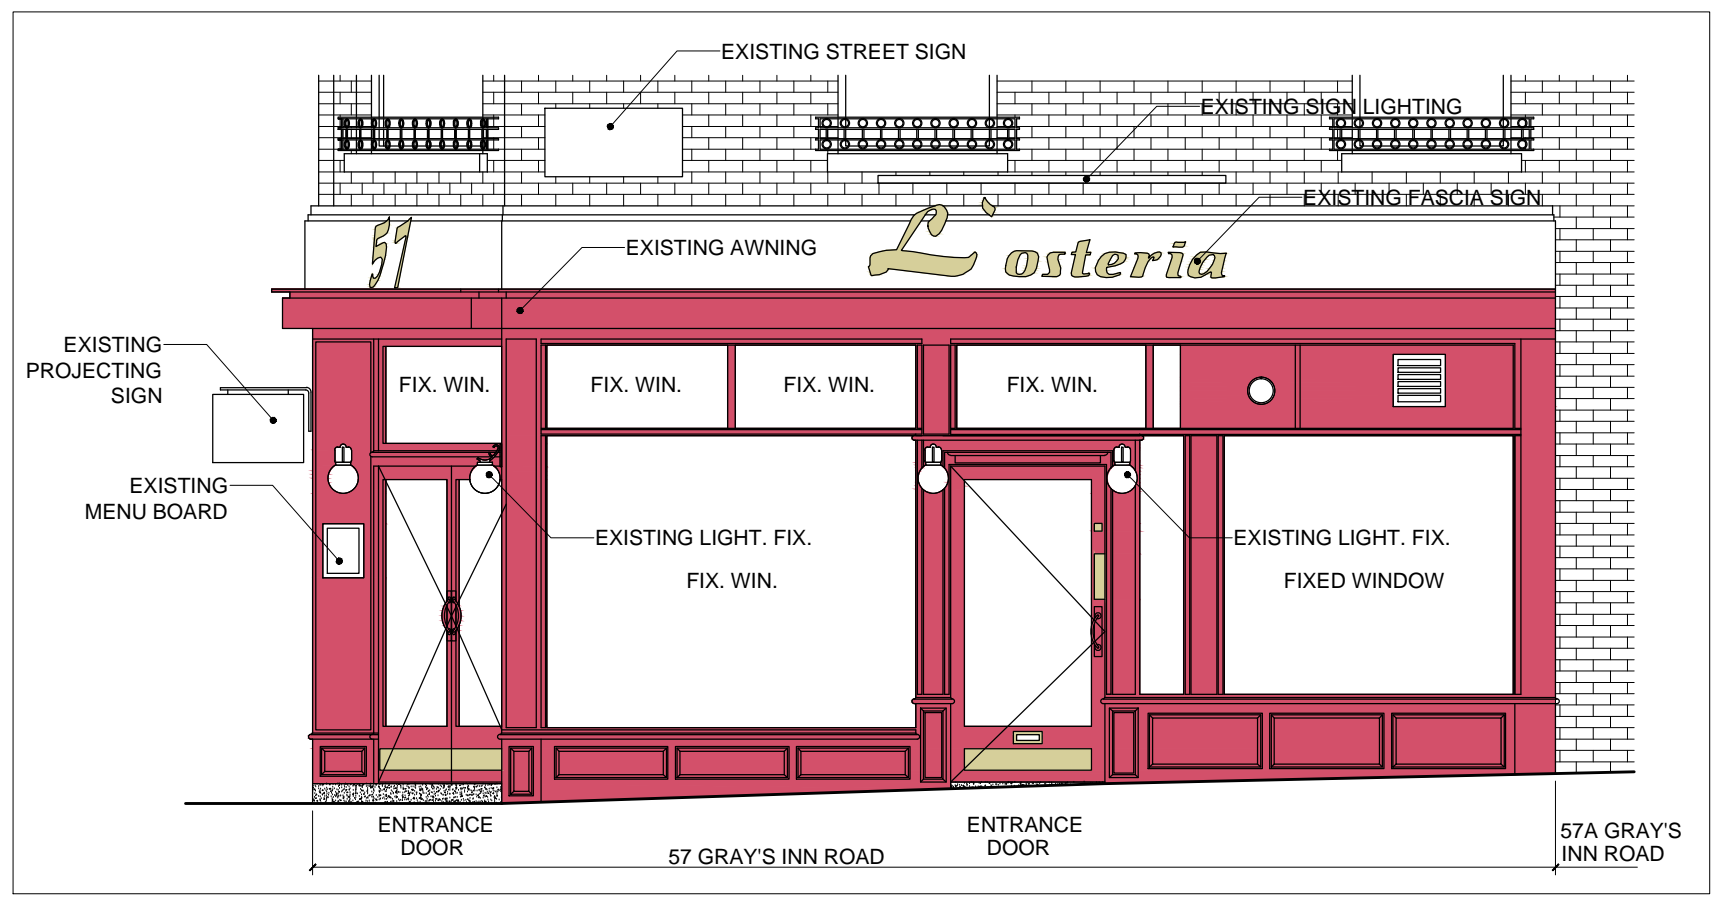


GRAY'S INN ROAD ELEVATION

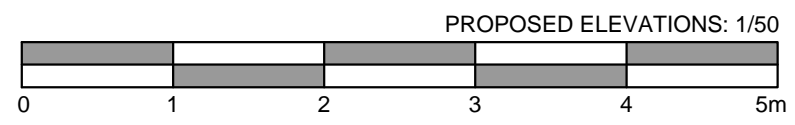

NORTHINGTON STREET ELEVATION

Layouts are subject to building control approval

This drawing is the property of Rosendale Design. Copyright is reserved to them and the drawing is issued on the condition that it is not copied, either wholly or in part, without the written consent of Rosendale Design.

All Dimensions to be checked and verified on site prior to the commencement of any work. No construction is to be conducted based on these drawings.

Rosendale Design

STUDIO 1&2
7 CUBITT ST
LONDON
WC1X 0LN
www.rosendaledesign.com

DRAWING STATUS
DRAFT

CLIENT

SUAT AKGUL

PROJECT TITLE

FAROS RESTAURANT

DRAWING TITLE

EXISTING ELEVATIONS

PROJECT NO. 000 SCALE 1/50@A3

DATE 18.11.2019 DRAWN DA

DRAWING NO. 000-PL-PP-02 APPROVED DA

REVISION /