



PRE - EXISTING BASEMENT SCALE 1/100

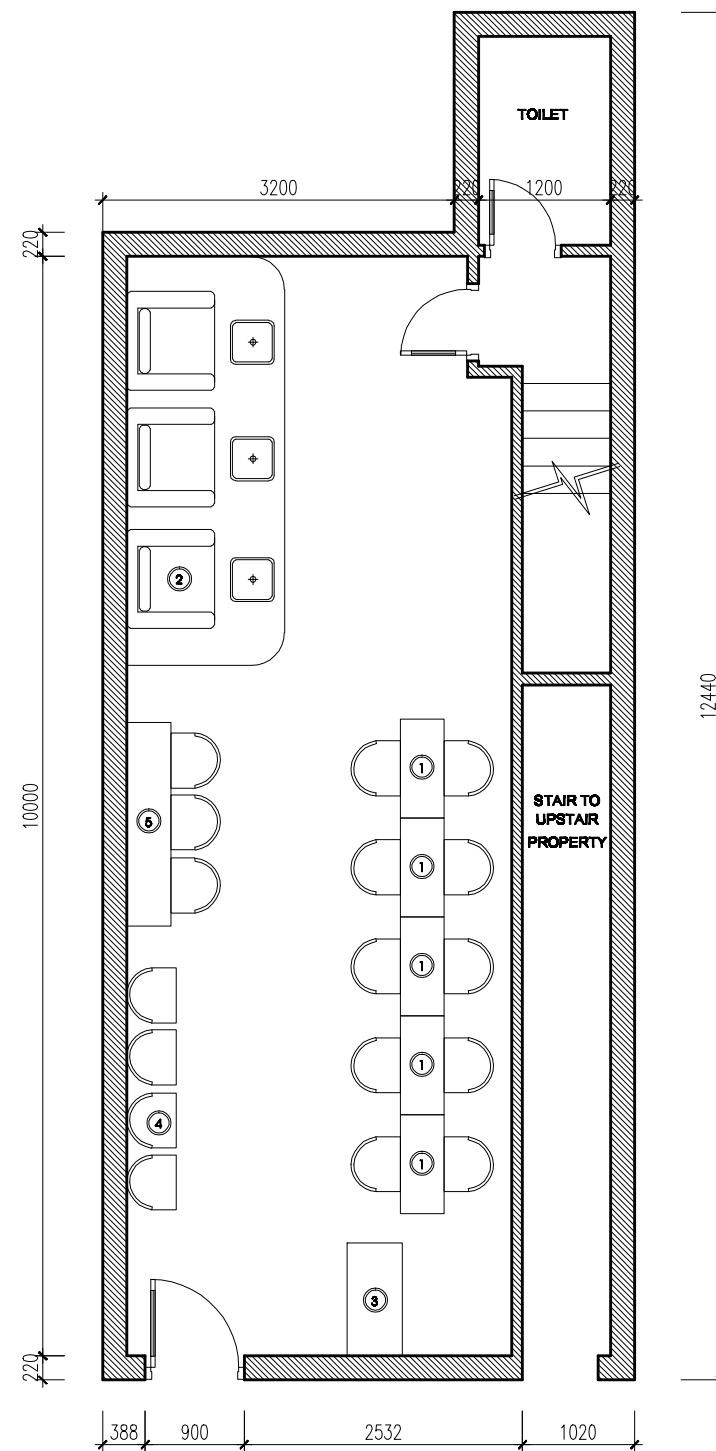

PRE - EXISTING GROUND FLOOR SCALE 1/100

NOTICE	
1	MANICURE TABLE
2	PEDICURE CHAIR
3	RECEPTION
4	WAITING AREA
5	DRYING TABLE

DATE NOVEMBER 2019	PROJECT NAME 270 BELSIZE ROAD	TEL : 07587091010 EMAIL : OANHLE.CONSULTING@GMAIL.COM	 PROPERTY CONSULTING	DRAWING TITLE EXISTING GROUND FLOOR & BASEMENT	DRAWING NUMBER 270BS/E1
-----------------------	----------------------------------	----------------------------------------------------------	---	---------------------------------------------------	----------------------------