



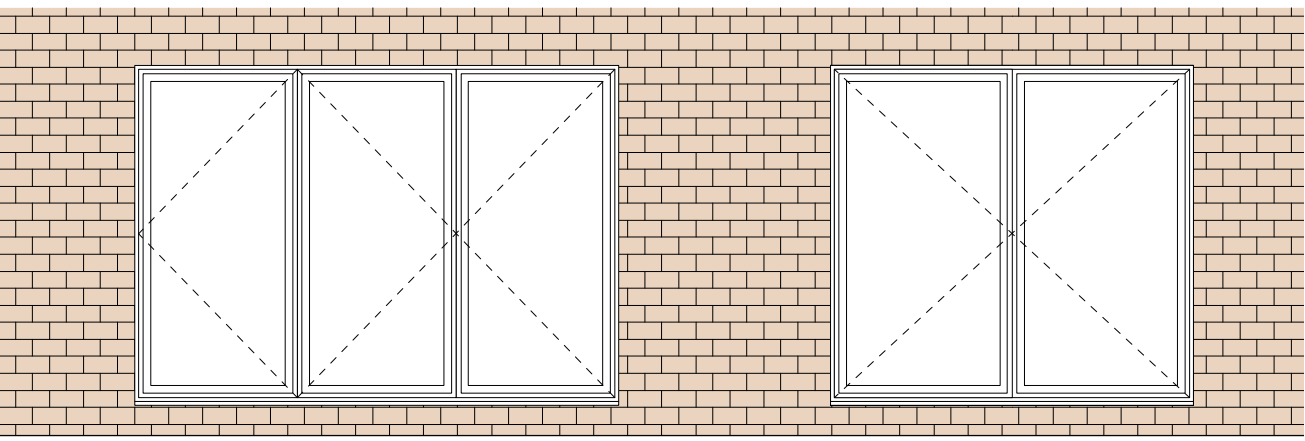


DOOR A

DOOR B

KEY ELEVATION

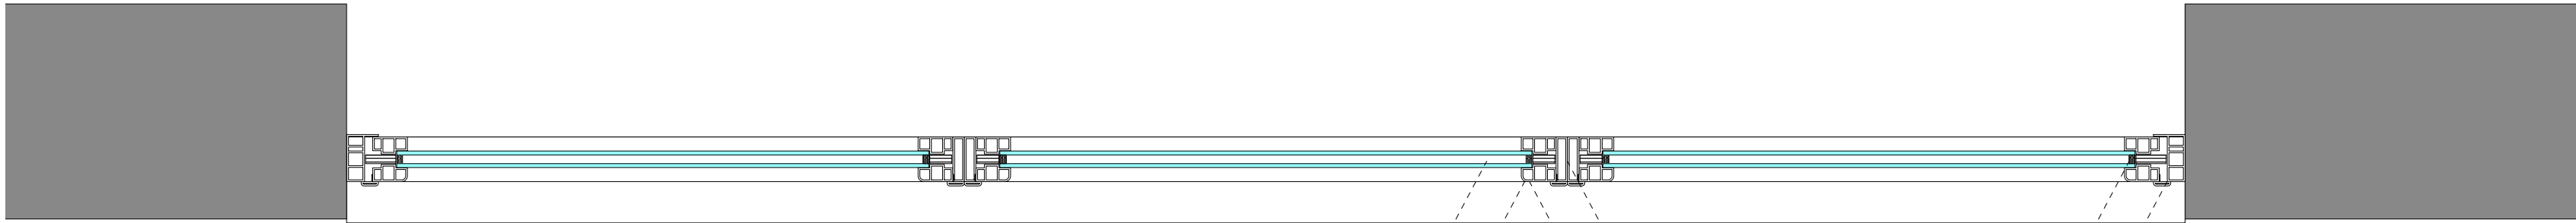


PLAN, 1:10

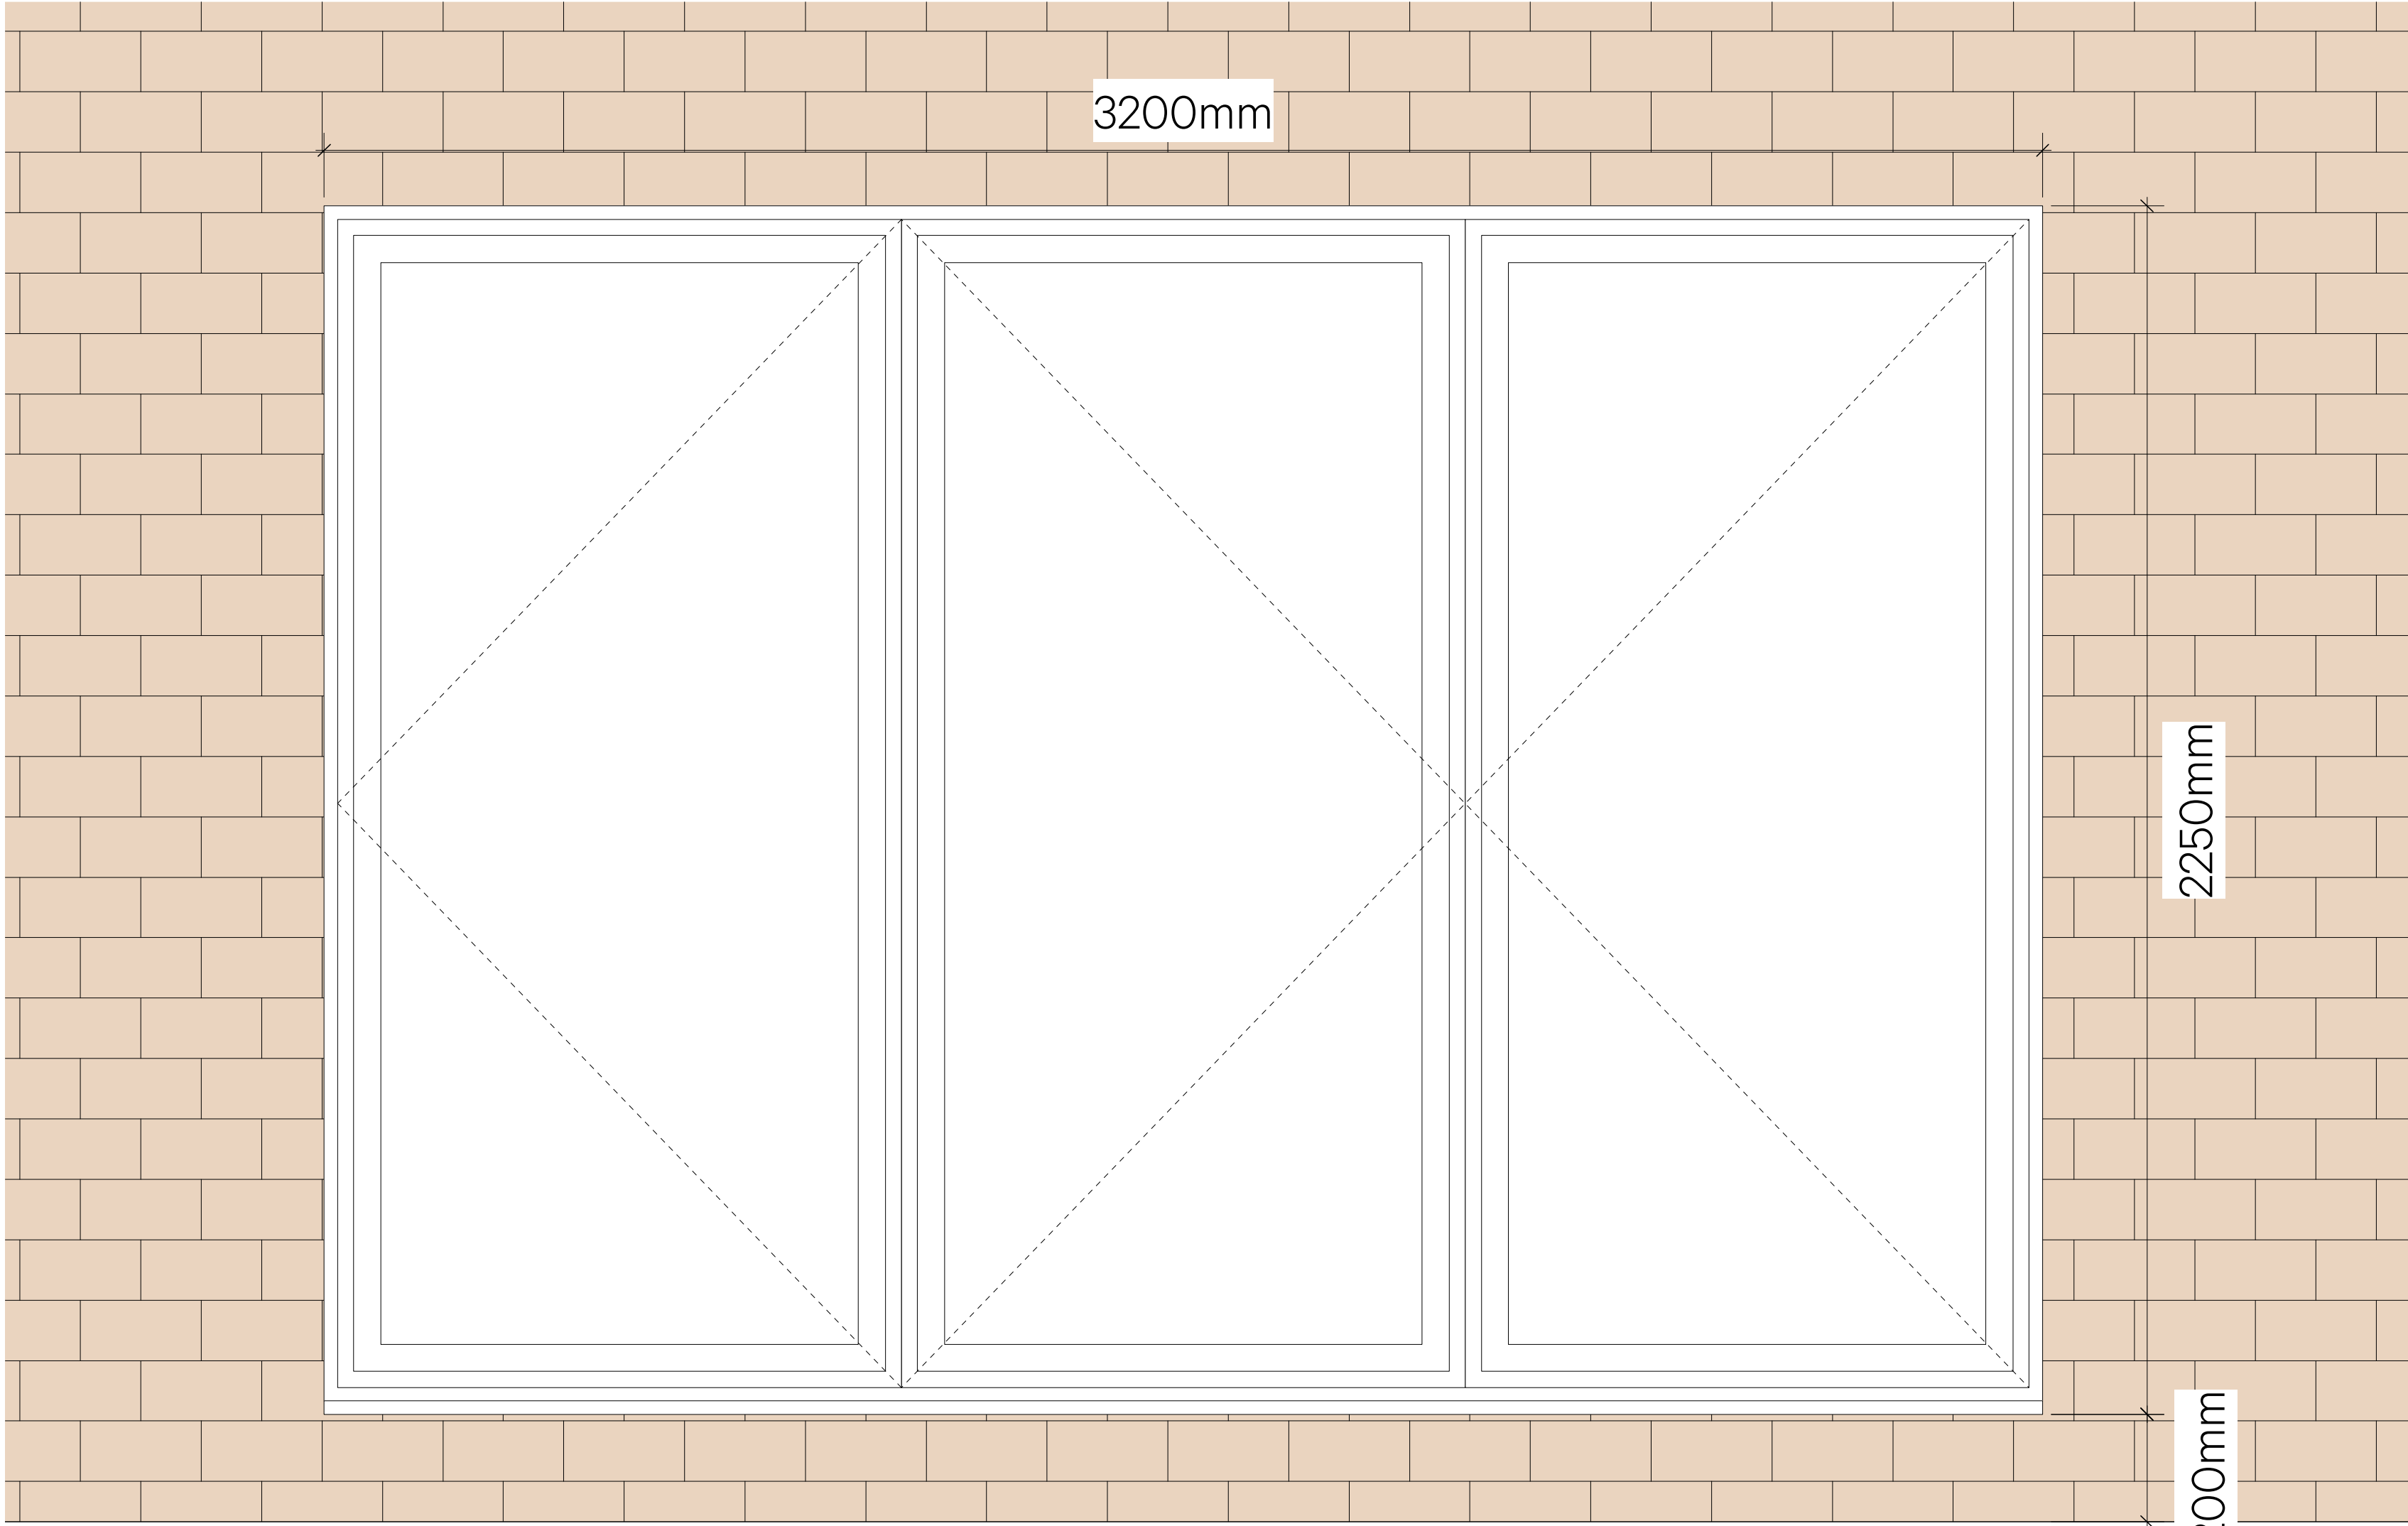

ELEVATION, 1:10



Visofold 1000
Aluminium Sliding / Folding Doors
Powder Coated, Colour: White

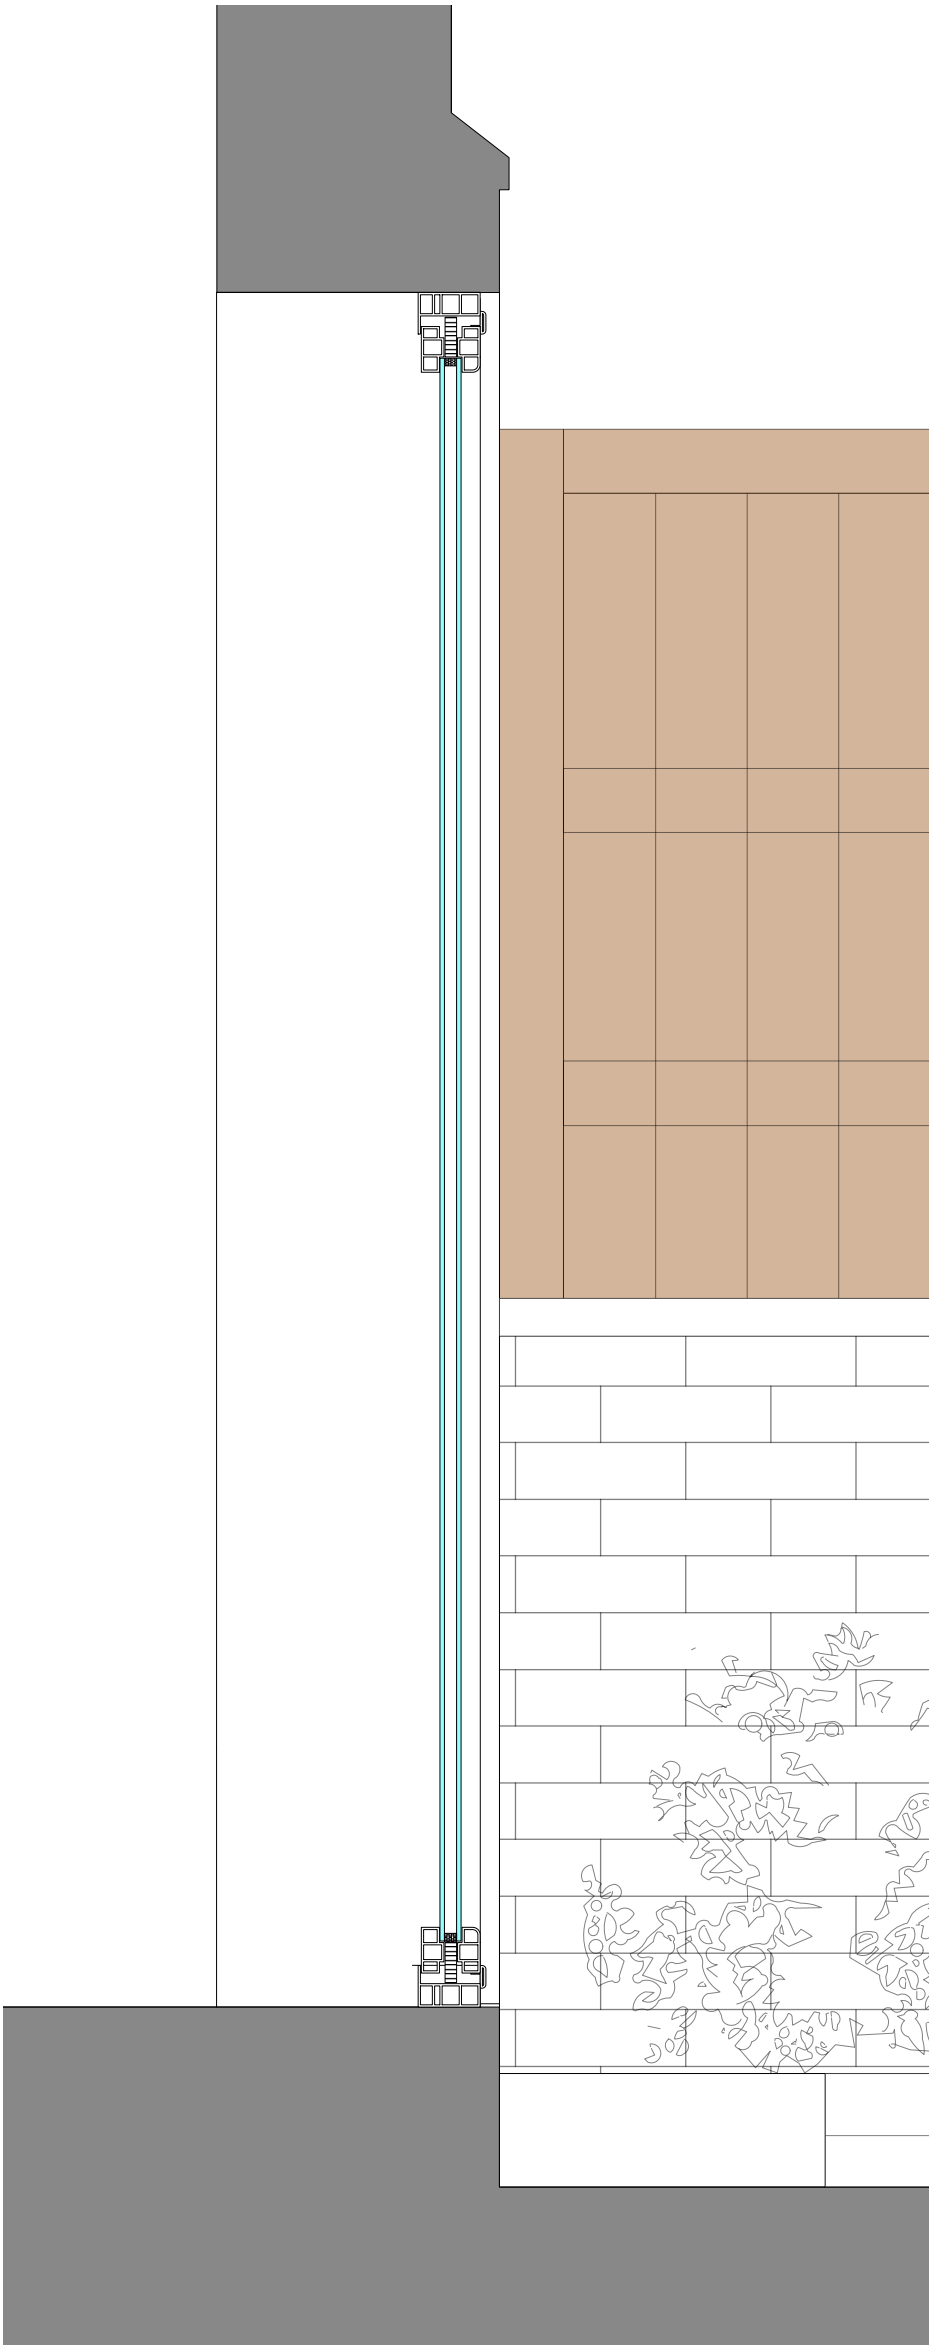

SECTION, 1:10

Notes: Do Not Scale
Check all dimensions on site
© Dunthorne Parker Architects

No	Date	By	Chkd	Revision
Project				
2 Frognal Close, Hampstead				
Drawing				
Proposed Patio Door A				
Job		Dwg No.		
1383		212		
Scale	By	Date Drawn		
1:10 @ A1	HN	18/11/19		
 DUNTHORNE PARKER ARCHITECTS				
t 0207 258 0411				
e mail@dunthorneparker.co.uk				
w www.dunthorneparkerarchitects.co.uk				
a LMLF.2.06 The Leather Market Weston Street London SE1 3ER				