



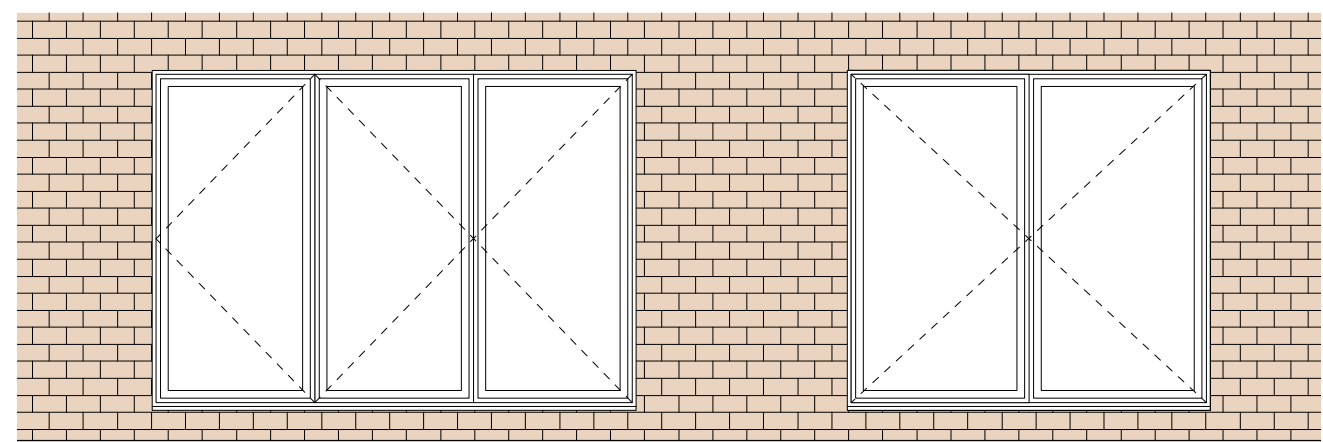



DOOR A

DOOR B

KEY ELEVATION

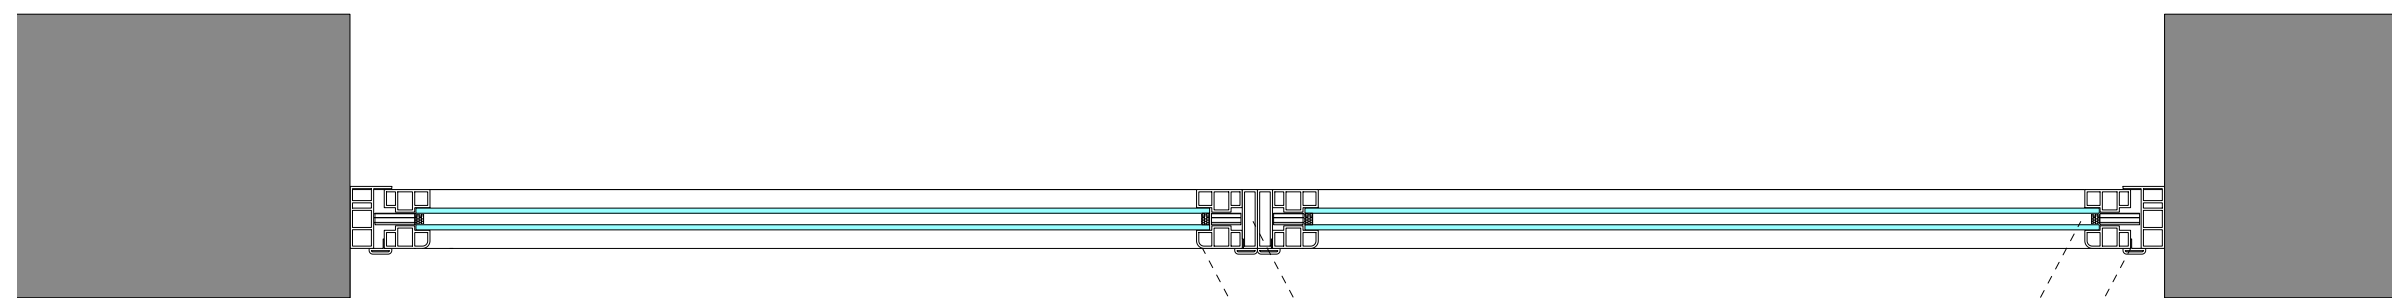


PLAN, 1:10

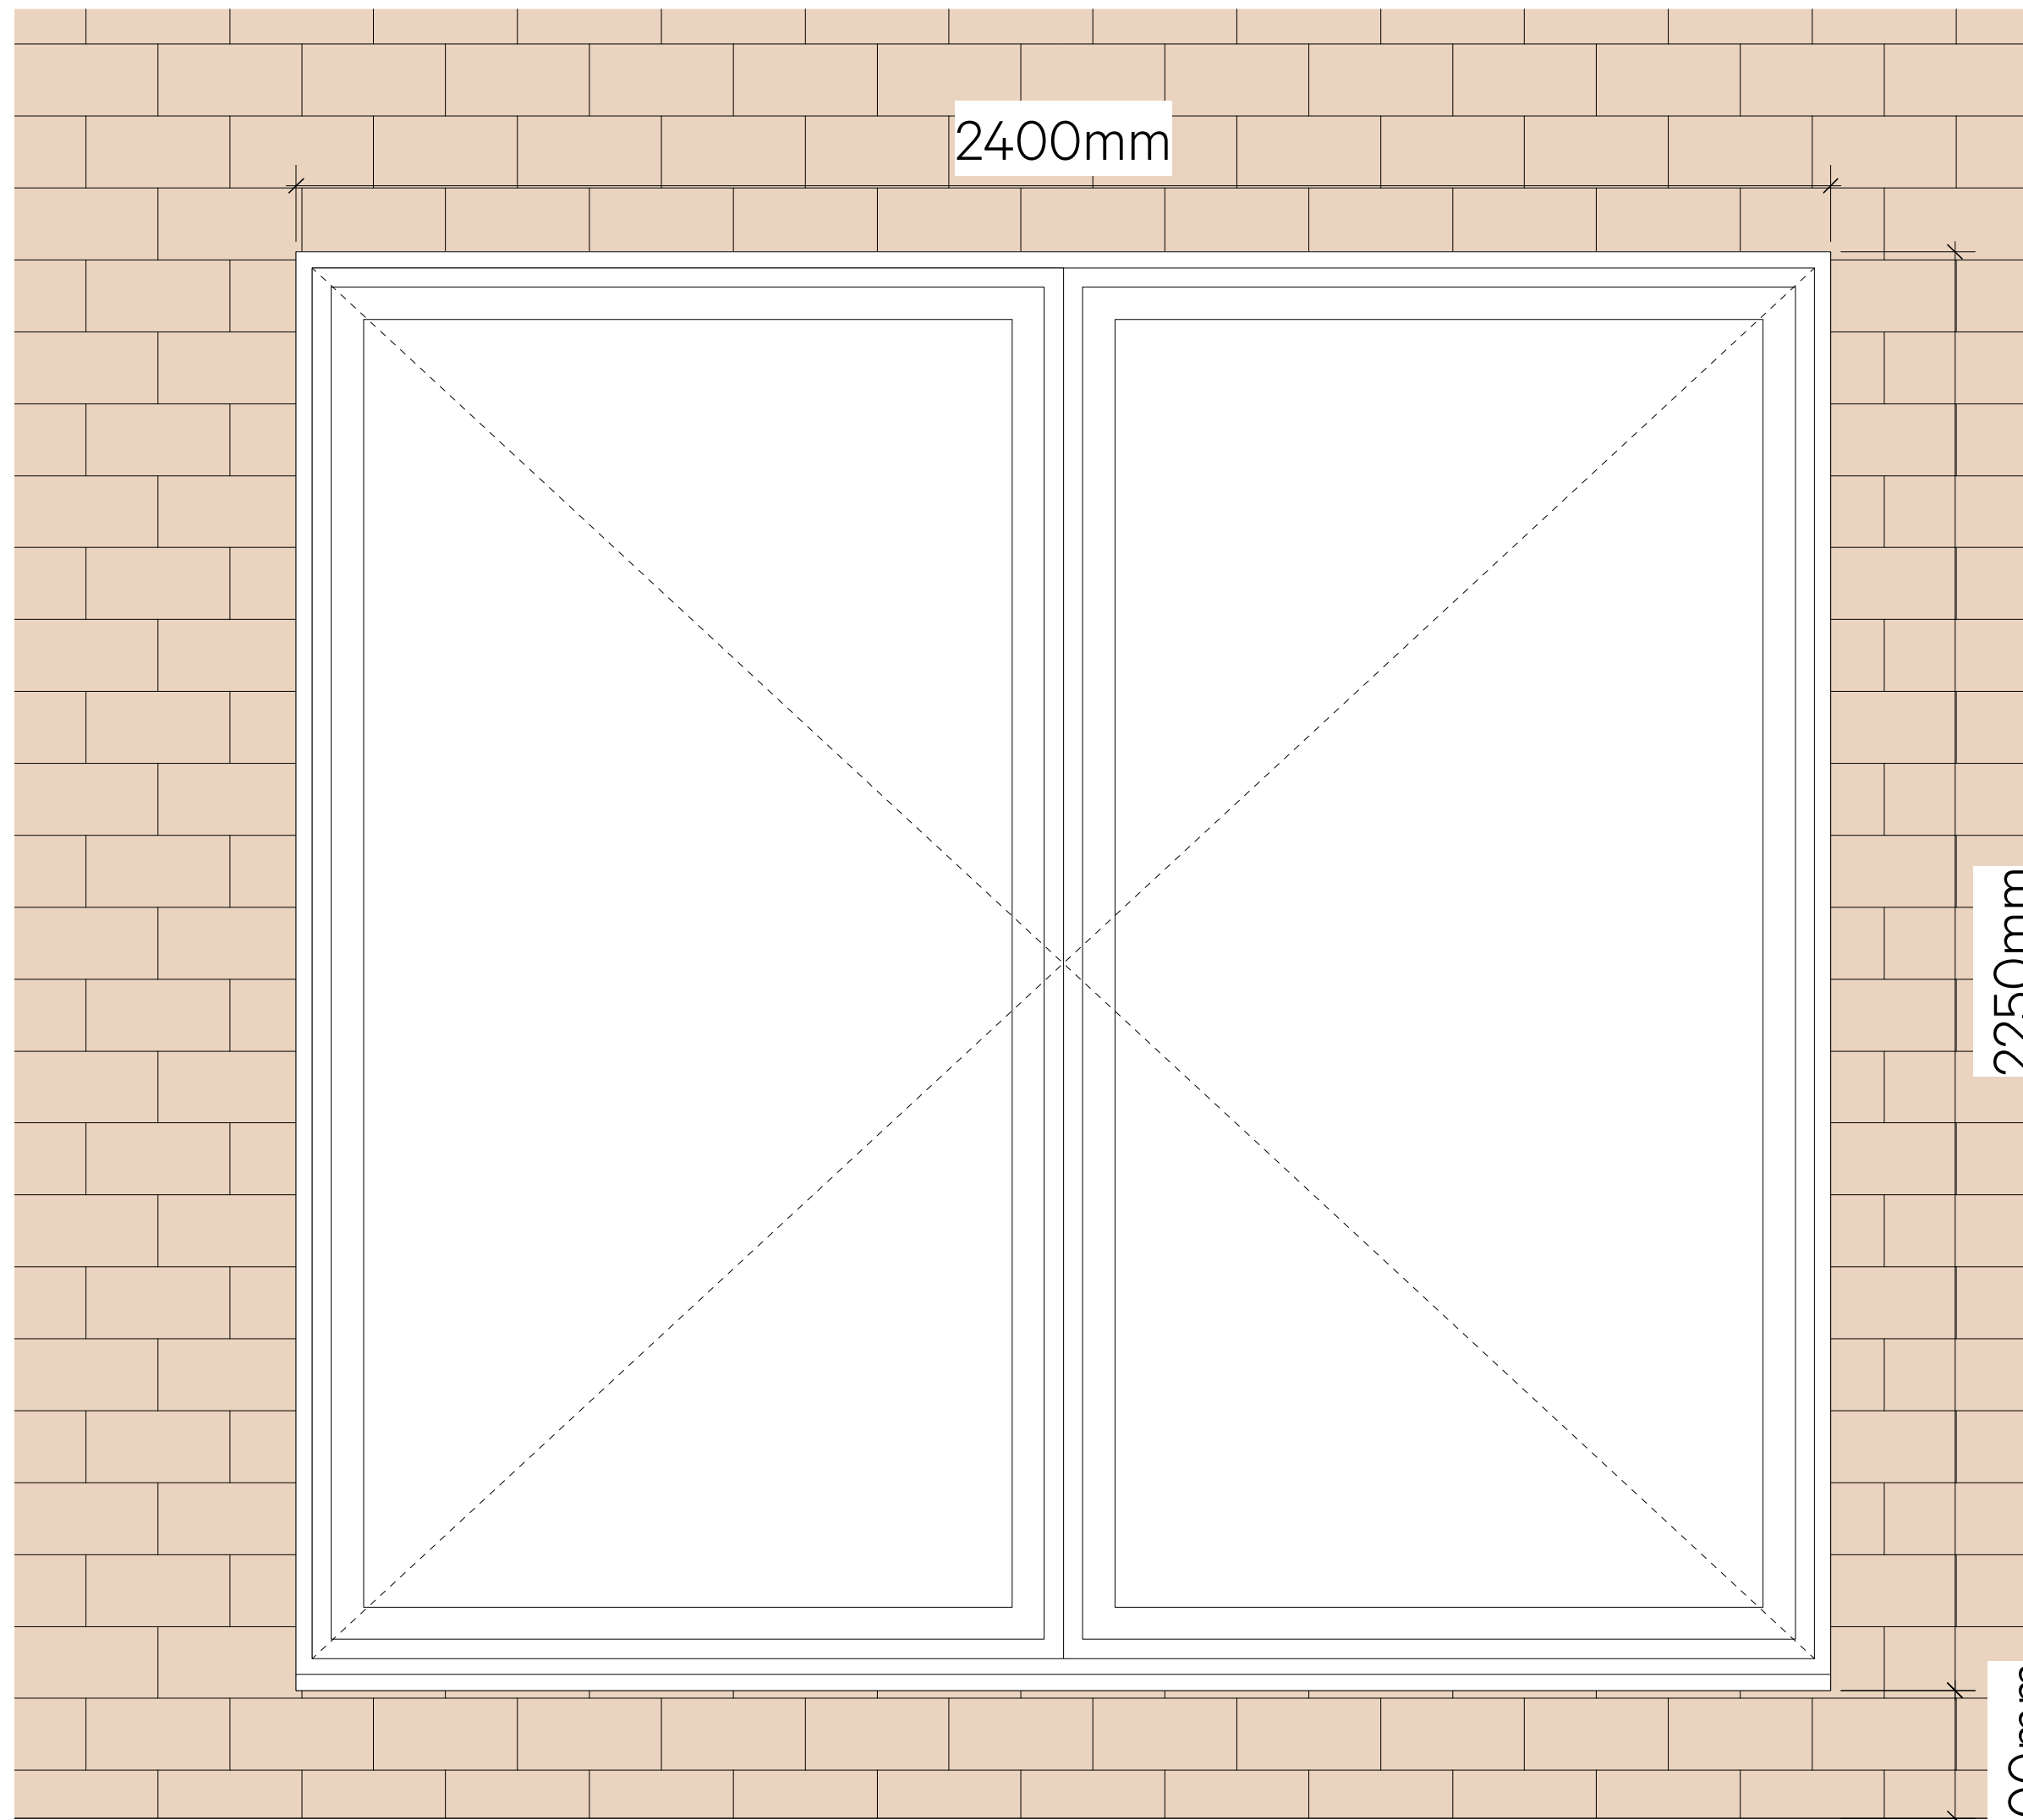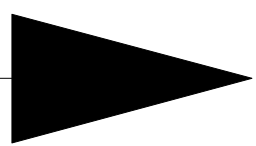

ELEVATION, 1:10



Visofold 1000
Aluminium Sliding / Folding Doors
Powder Coated, Colour: White

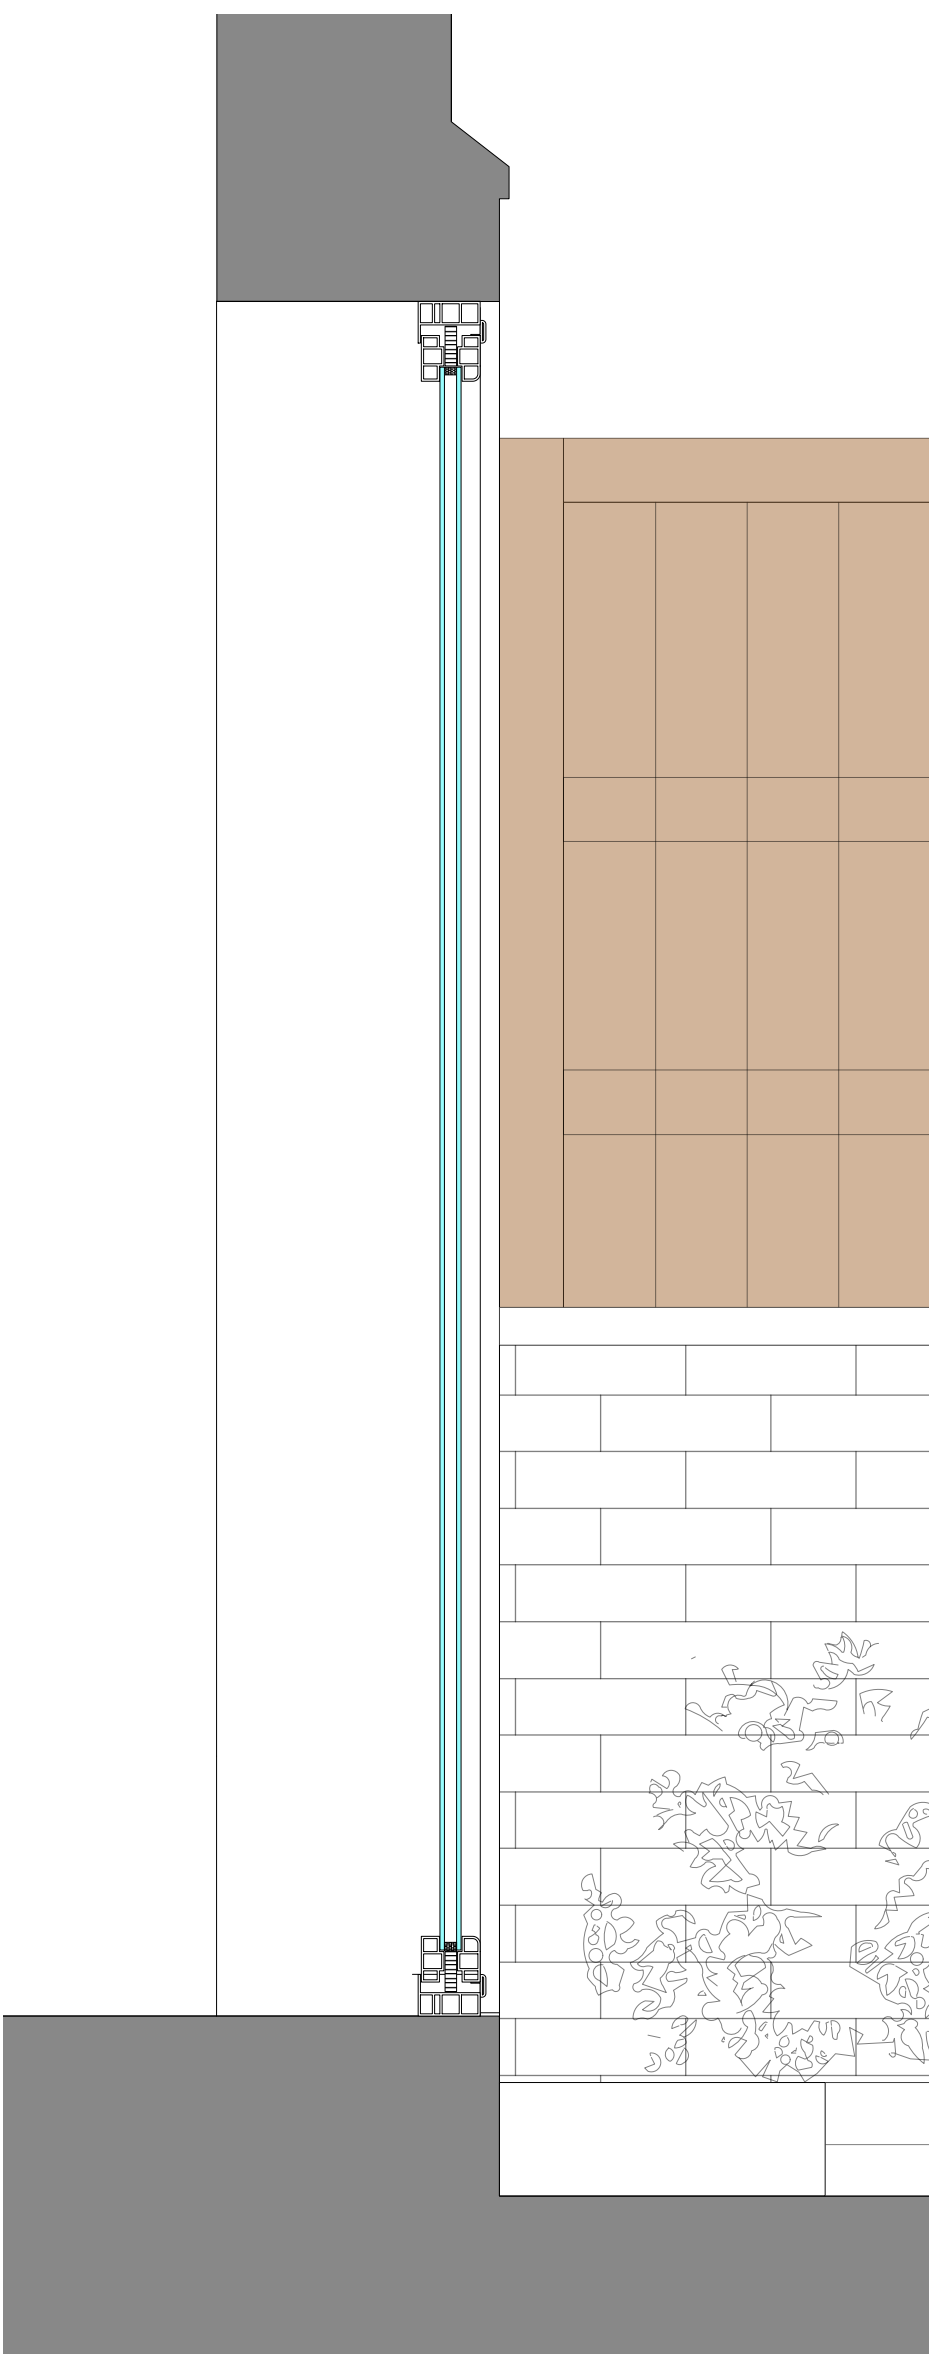

SECTION, 1:10

Notes: Do Not Scale
Check all dimensions on site
© Dunthorne Parker Architects

No	Date	By	Chkd	Revision
Project				
2 Frogna Close, Hampstead				
Drawing				
Proposed Patio Door B				
Job		Dwg No.		
1383		213		
Scale		By	Date Drawn	
1:10 @ A1		HN	18/11/19	

DPA DUNTHORNE
PARKER
ARCHITECTS
t 0207 258 0411
e mail@dunthorneparker.co.uk
w www.dunthorneparkerarchitects.co.uk
a LMLF.2.06 The Leather Market | Weston Street
London | SE1 3ER