


13 SPENCER RISE

11 SPENCER RISE

9 SPENCER RISE

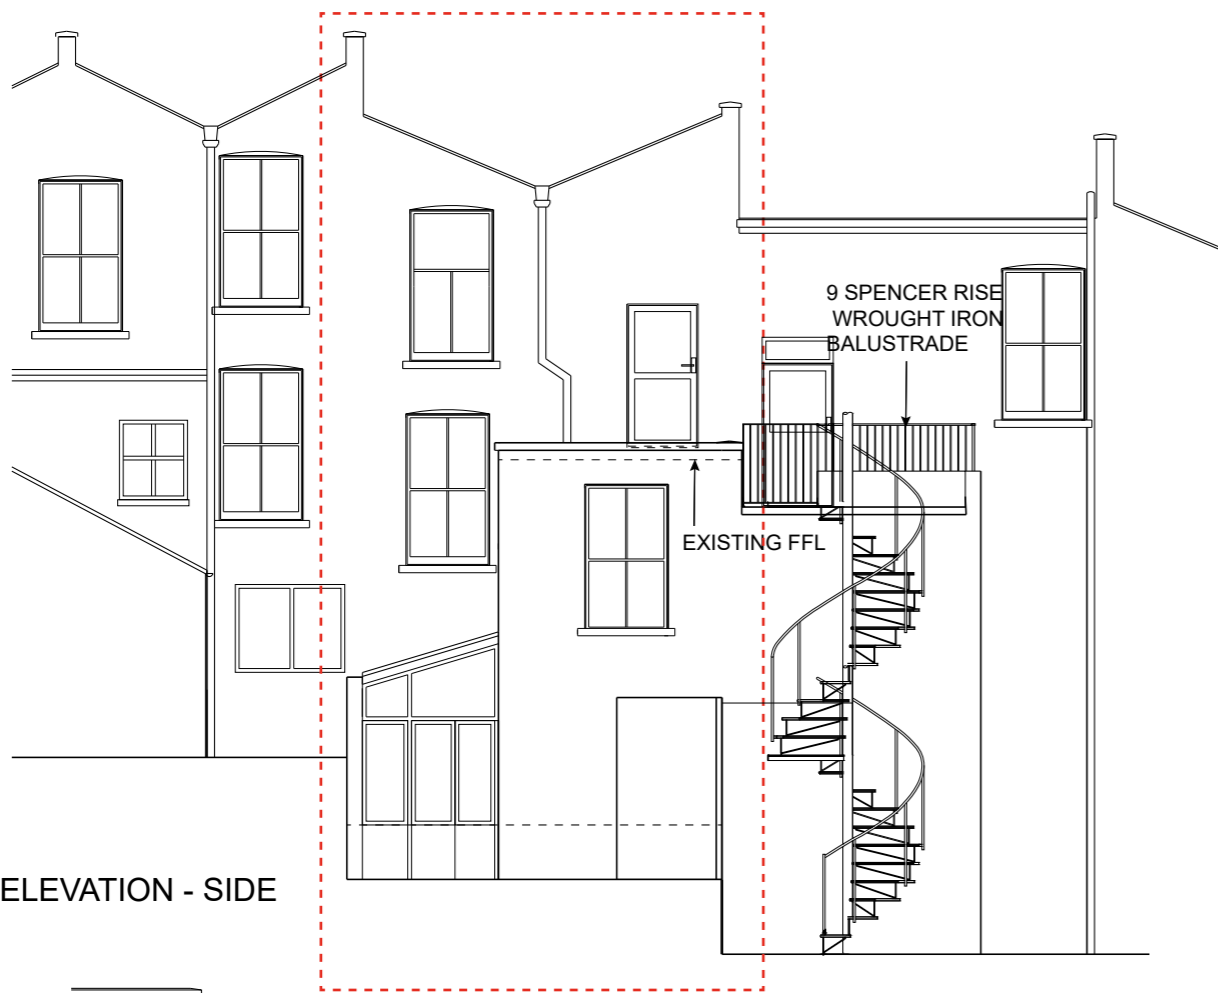


EXISTING ELEVATION - SIDE


13 SPENCER RISE

11 SPENCER RISE


9 SPENCER RISE

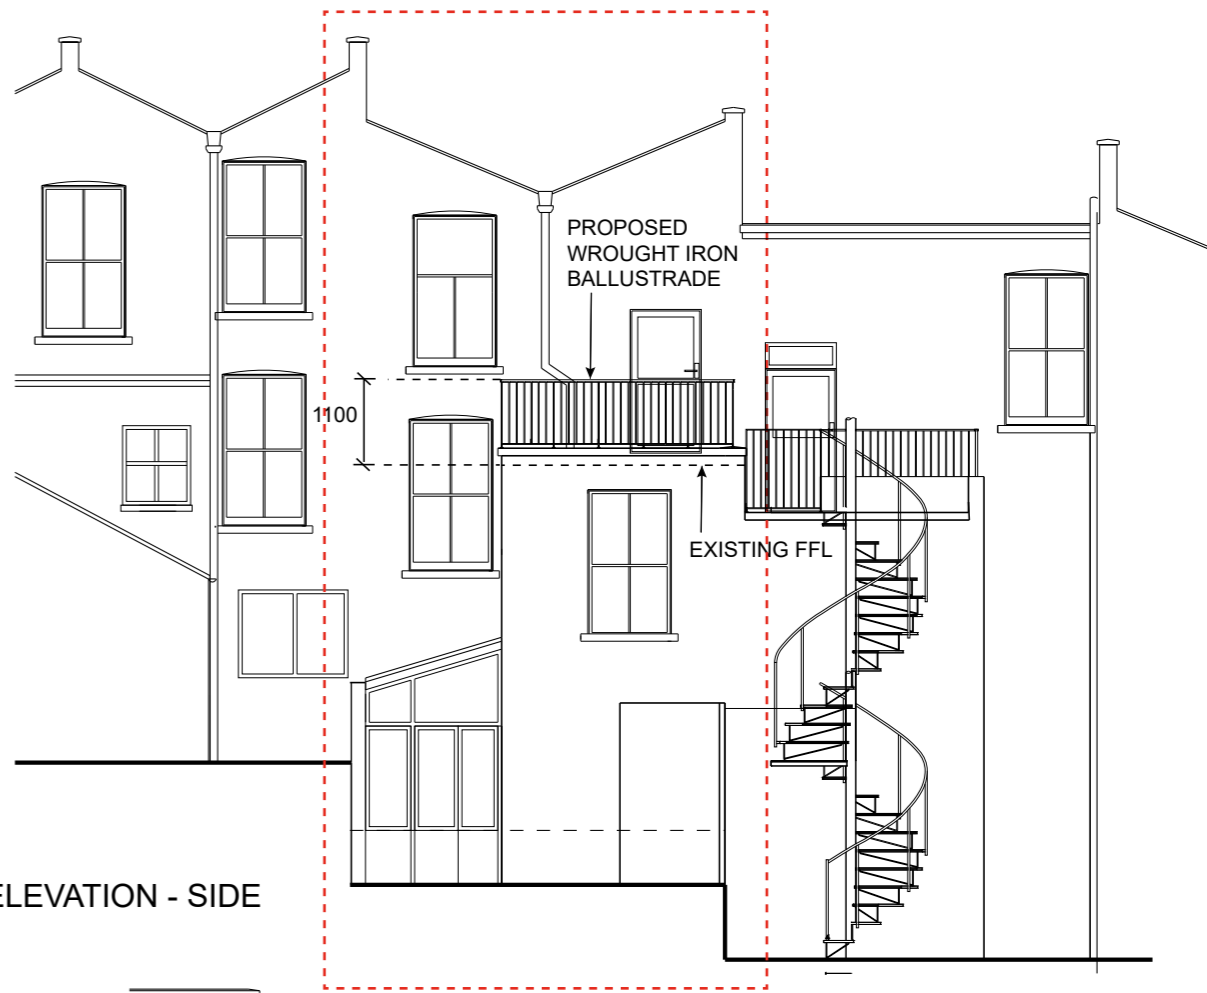

PROPOSED ELEVATION - SIDE

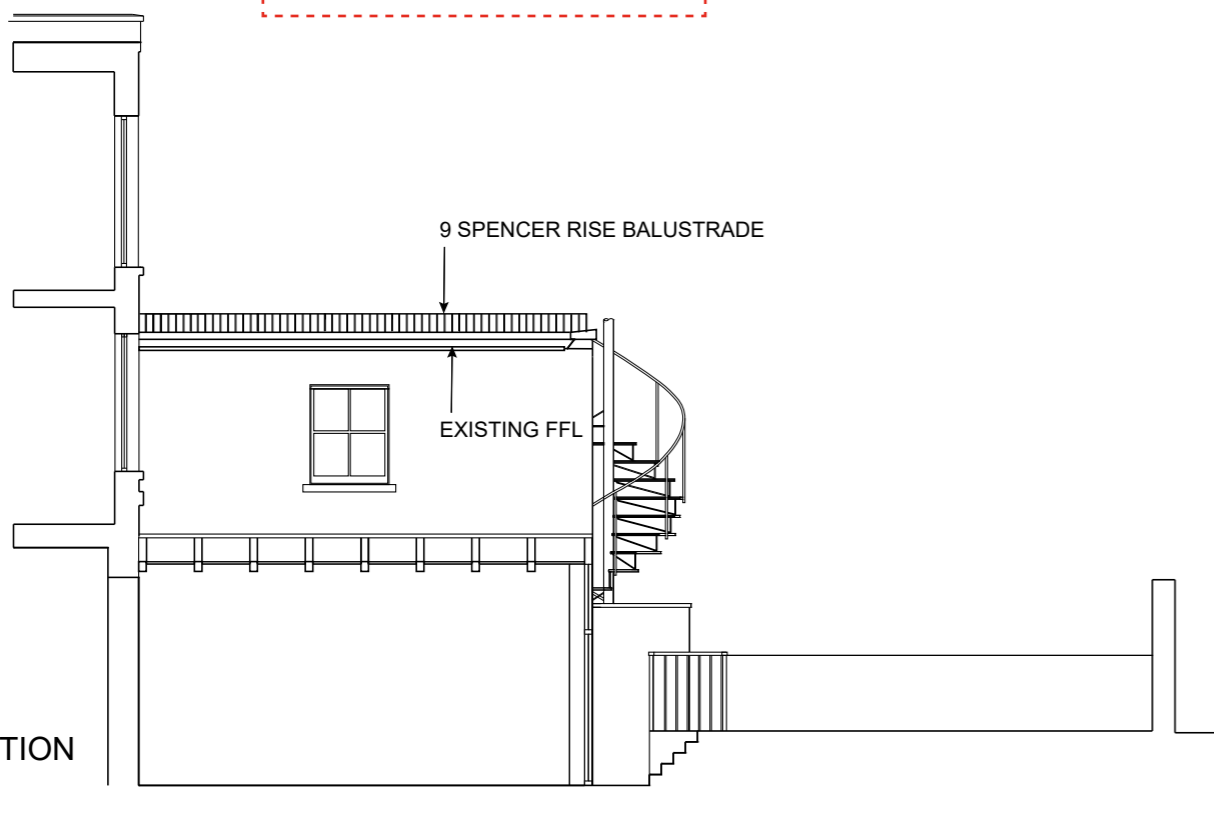

EXISTING SECTION

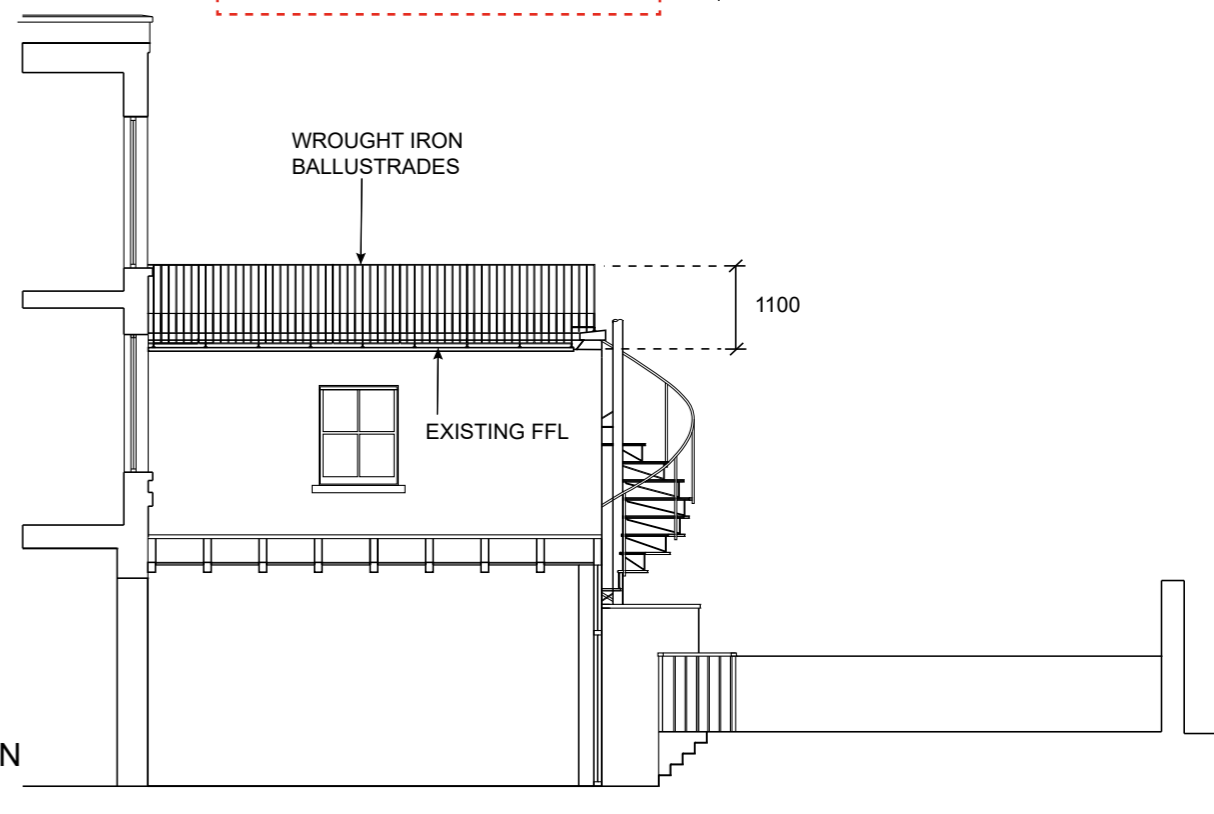

PROPOSED SECTION

NOTES

1. filename:
2. This drawing is not to be scaled. Use figured dimensions only. Detailed site survey to be carried out to establish tolerances. Figured dimensions are in mm. All dimensions shall be verified on site before proceeding with the work. The architect shall be notified of any discrepancies.
3. This drawing has been produced for sole use on this project and is not intended for use by any other person or for any other purpose. ©
- 4.

REVISIONS

REV	DATE	STATUS
-	-	-

Changes since last issue:

Scale 1:100



48 PRINCE GEORGE ROAD LONDON N16 8BY  
 T : 07983336035  
 E : jwyattgosebruch@gmail.com

JIM WYATT GOSEBRUCH

EMMA HUDSON - ROOF TERRACE RAILING - 11 SPENCER RISE

ELEVATION / SECTION - EXISTING / PROPOSED

drawn by	job no.	suitability	revision	PROJECT	ORIGIN	VOLUME	LEVEL	TYPE	ROLE	NUMBER				
JWG	3	S3	D01	EH	_	JWG	_	ZZ	_	DR	_	A	_	1202

scale 1:200