


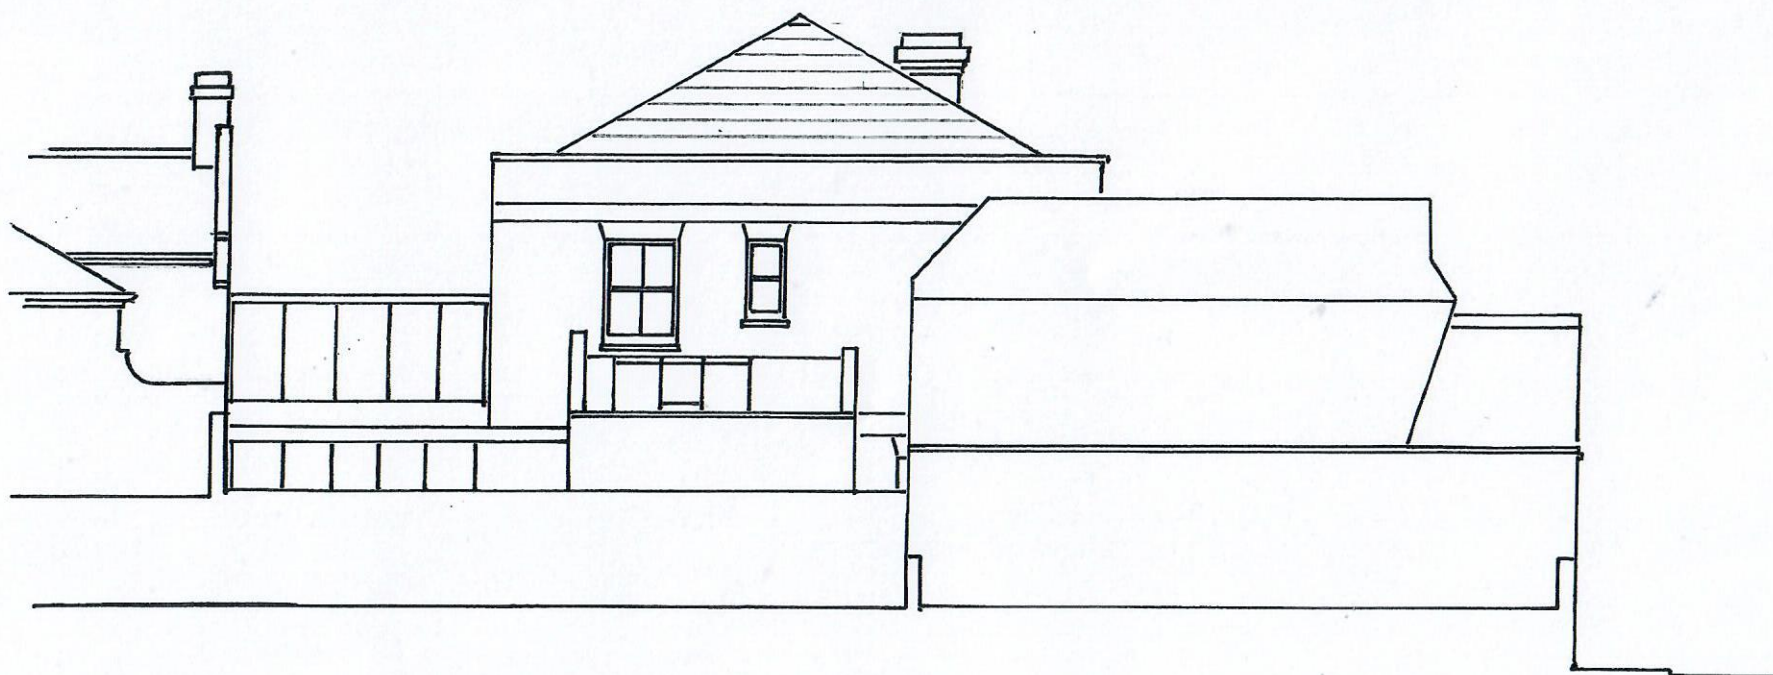

C.E.D.C
14 Rowan Rd
London
W6 7DU

020 7603 7770

Site
65 Camden Sq.
London
NW1 0XD

Title
ELEVATION
FROM WEST

Scale 1:100 on A4
Date 18. 10. 2019

Drg No.
BC9 19 4 13