


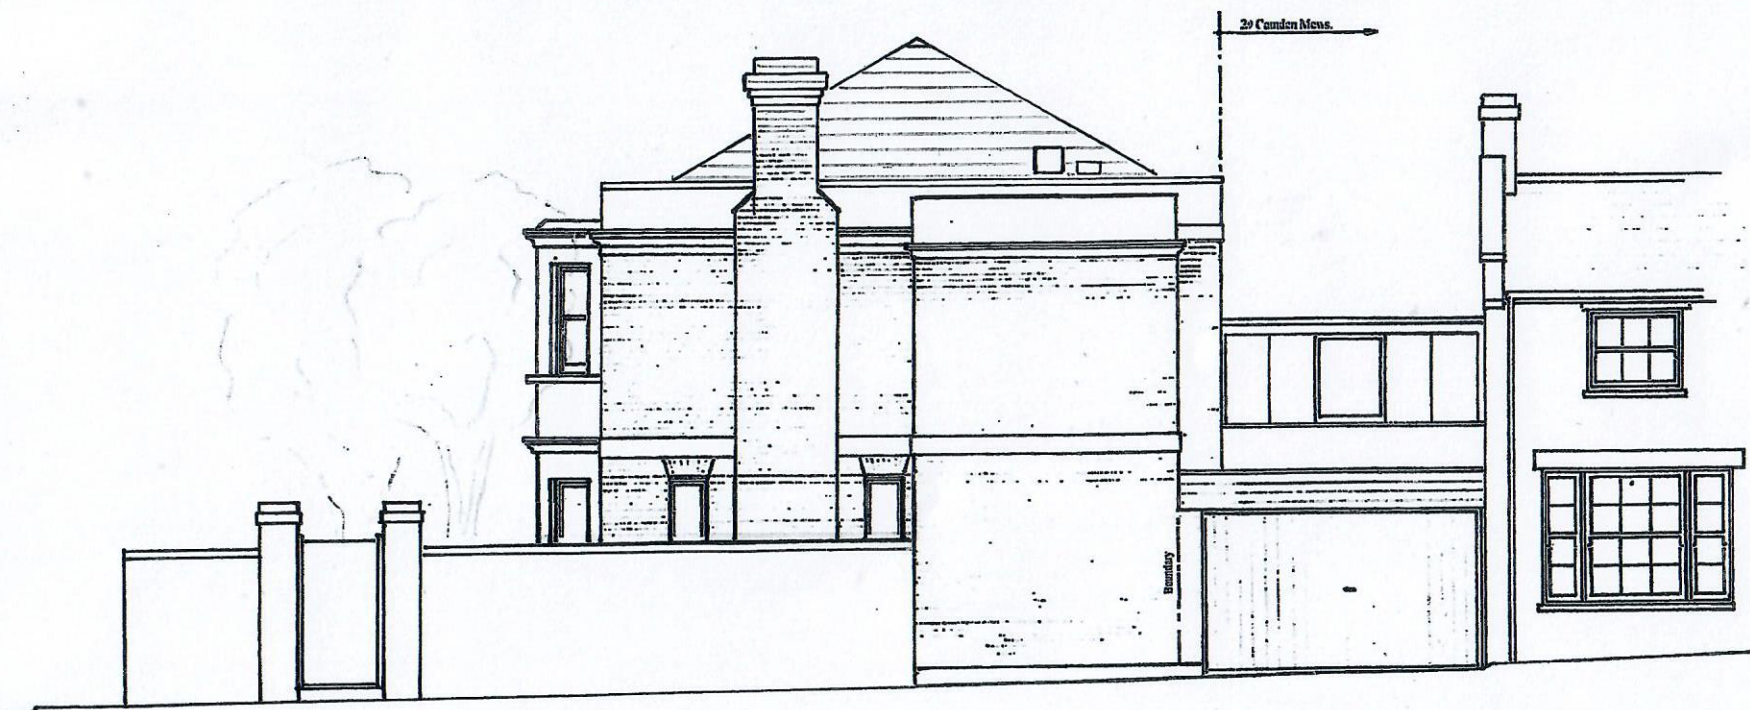

C.E.D.C  
14 Rowan Rd  
London  
W6 7DU

020 7603 7770

Site  
65 Camden Sq.  
London  
NW1 0XD

Title  
ELEVATION  
FROM EAST

Scale 1:100 on A4  
Date 18. 10. 2019

Drg No.  
BC9 19 4 11