


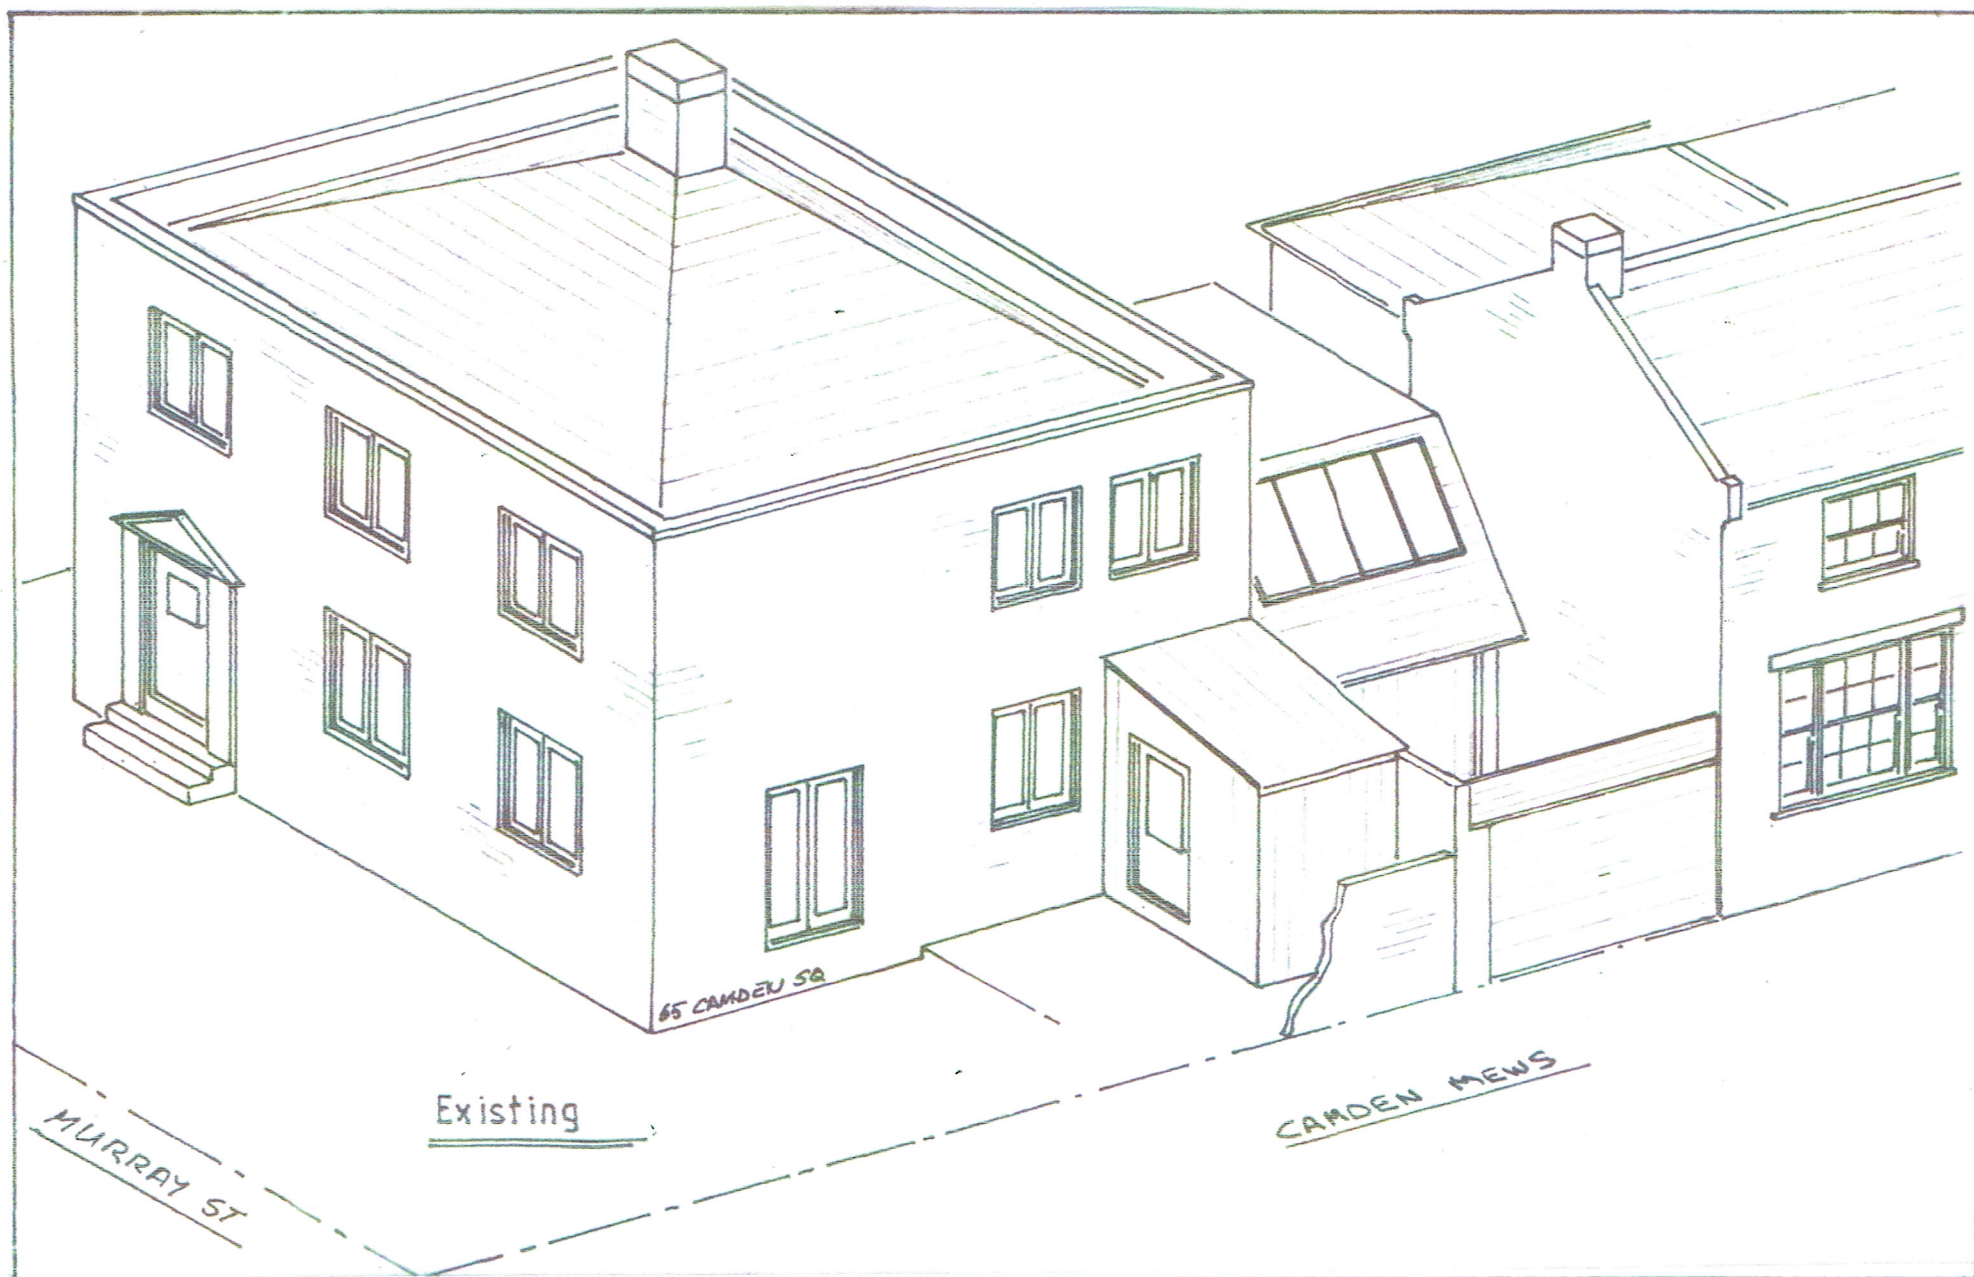

All dimensions to be checked on site.

0 1 2 3 4 5M

C.E.D.C
14 Rowan Rd
London
W6 7DU

020 7603 7770

Site
65 Camden Square,
London
NW1 9XD

Title
ISOMETRIC
PROJECTIONS

Scale 1:50 on A3
Date 18. 10. 2019

Drg. No.
BC9 19 3 009