


29 Camden Mews

Boundary

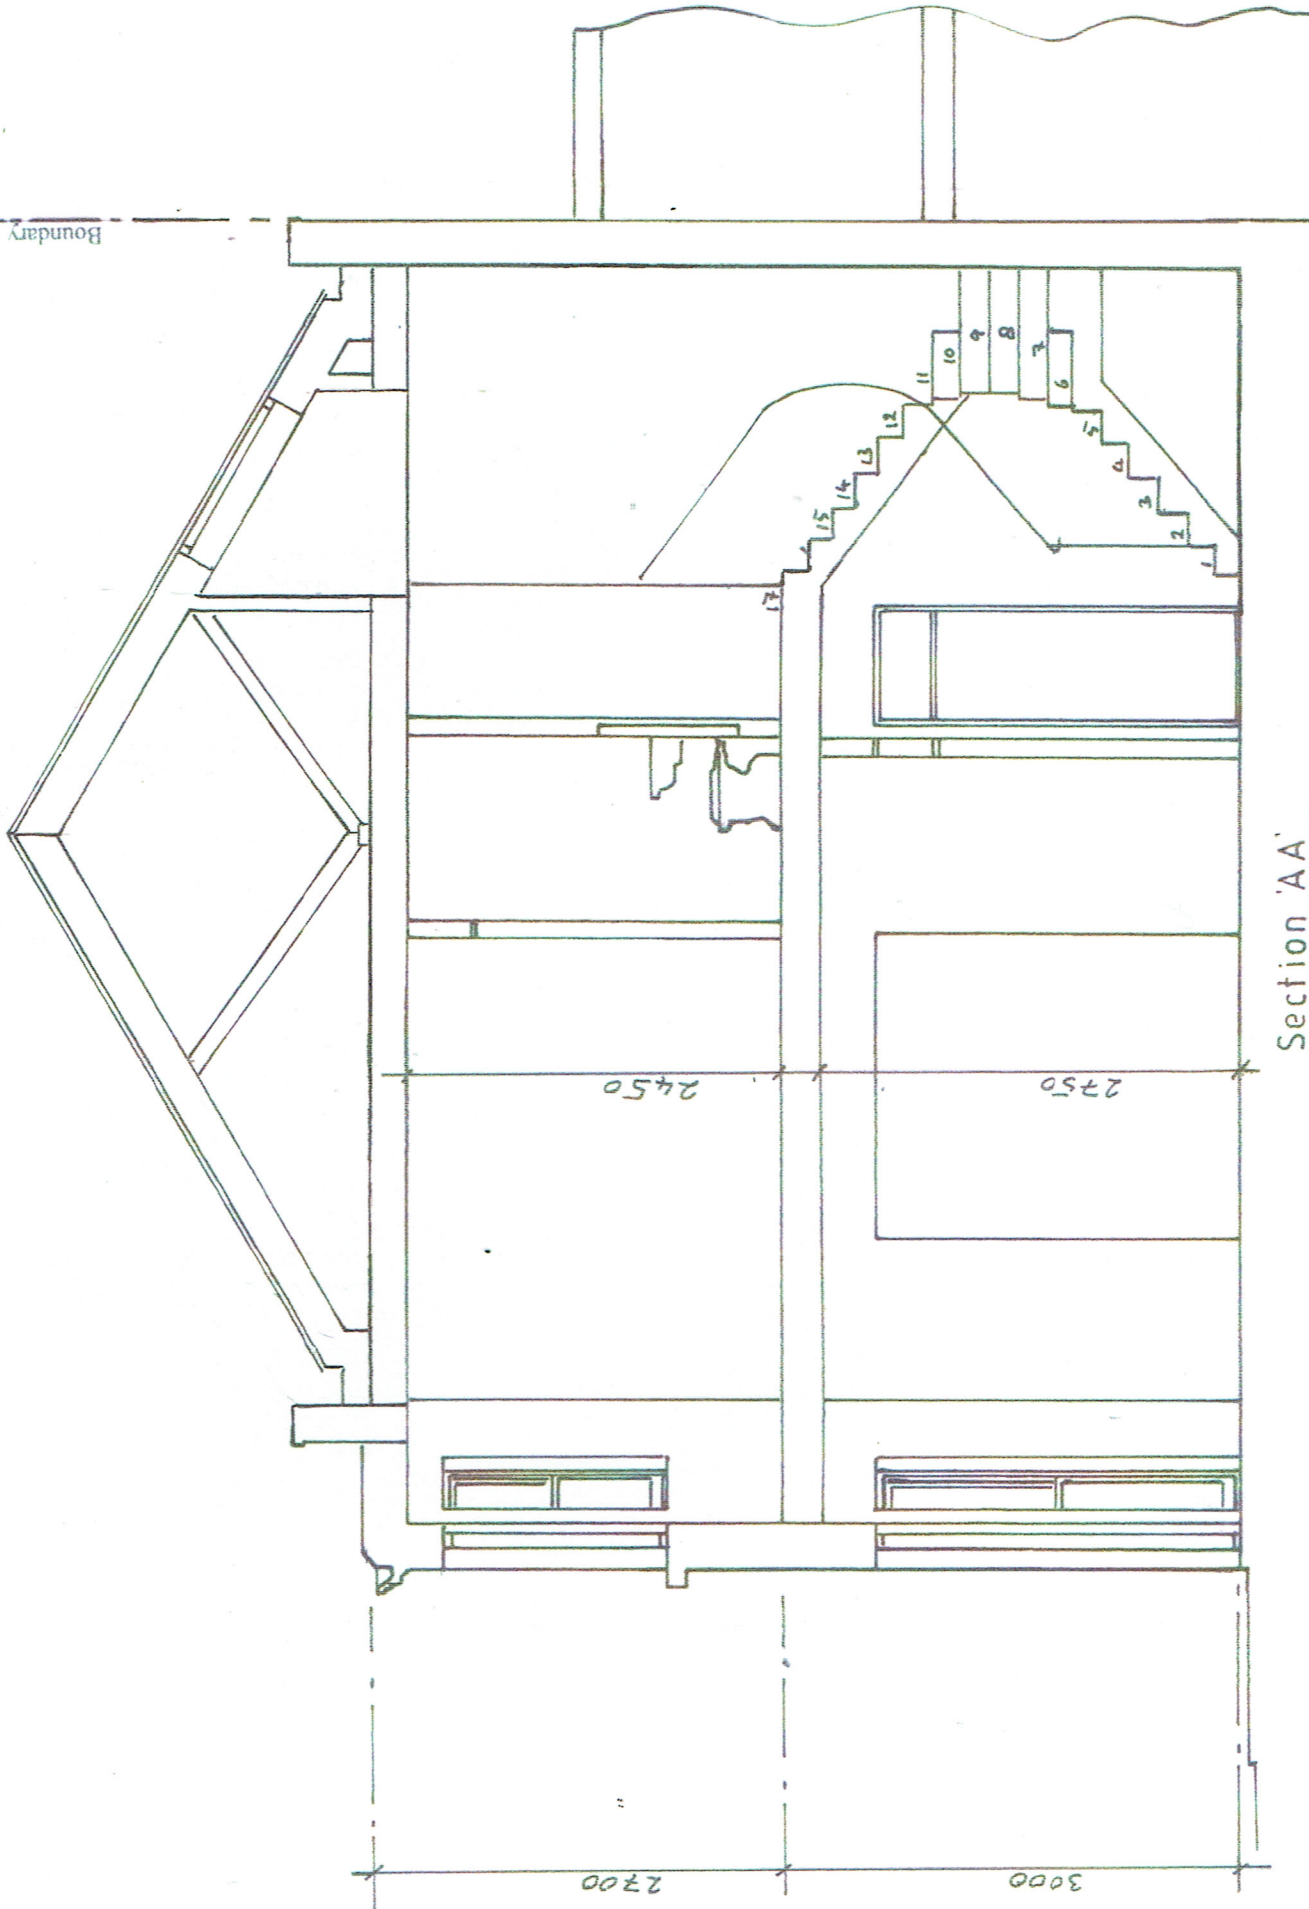

Section 'AA'

All dimensions to be checked on site.
All works to comply with current Planning and Building Control regulations.



C.E.D.C
14 Rowan Rd
London
W6 7DU
020 7603 7770

Site
65 Camden Square,
London
NW1 9XD

Title
PROPOSED SECTION
THROUGH STAIRS

Scale 1:50 on A3
Date 18.10.2019

Drg. No.
BC9 19 3 008