


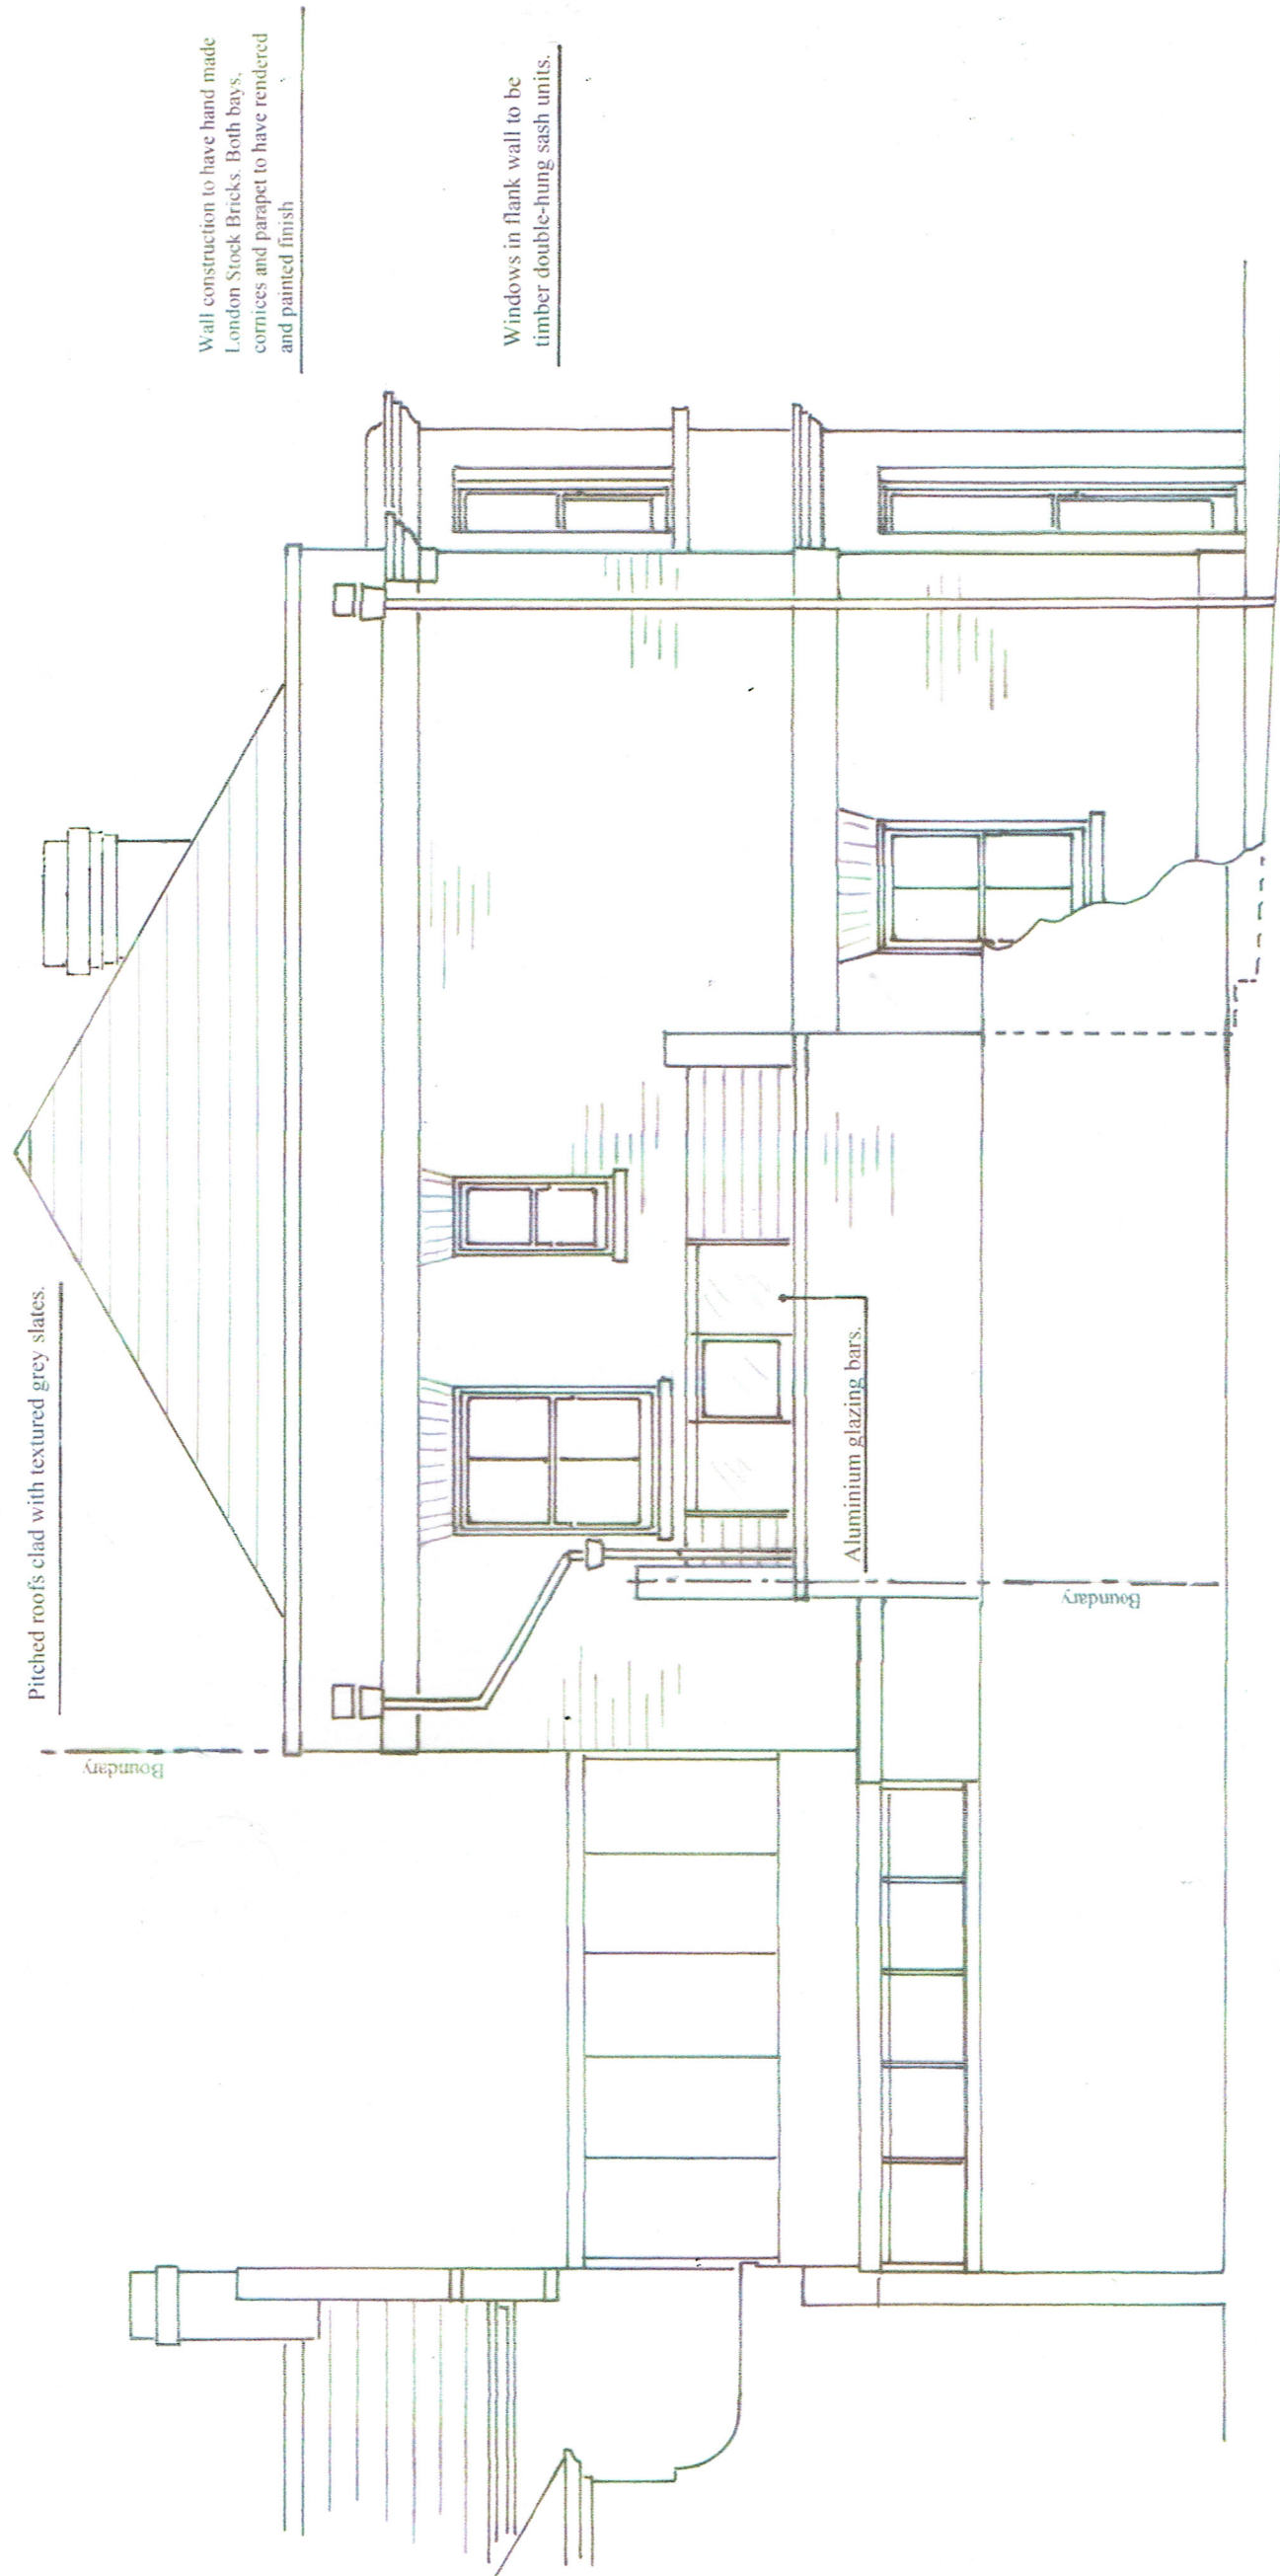

Wall construction to have hand made London Stock Bricks. Both bays, cornices and parapet to have rendered and painted finish

Windows in flank wall to be timber double-hung sash units.

All dimensions to be checked on site.
All works to comply with current Planning and Building Control regulations.



C.E.D.C.
14 Rowan Rd.
London
W6 7DU
020 7603 7770

Site
65 Camden Square
London,
NW1 9XD

Title
PROPOSED ELEVATION
FROM NORTH WEST SIDE

Scale 1:50 on A3
Date 18.10.2019
Drg No.
BC9 19 3 007