


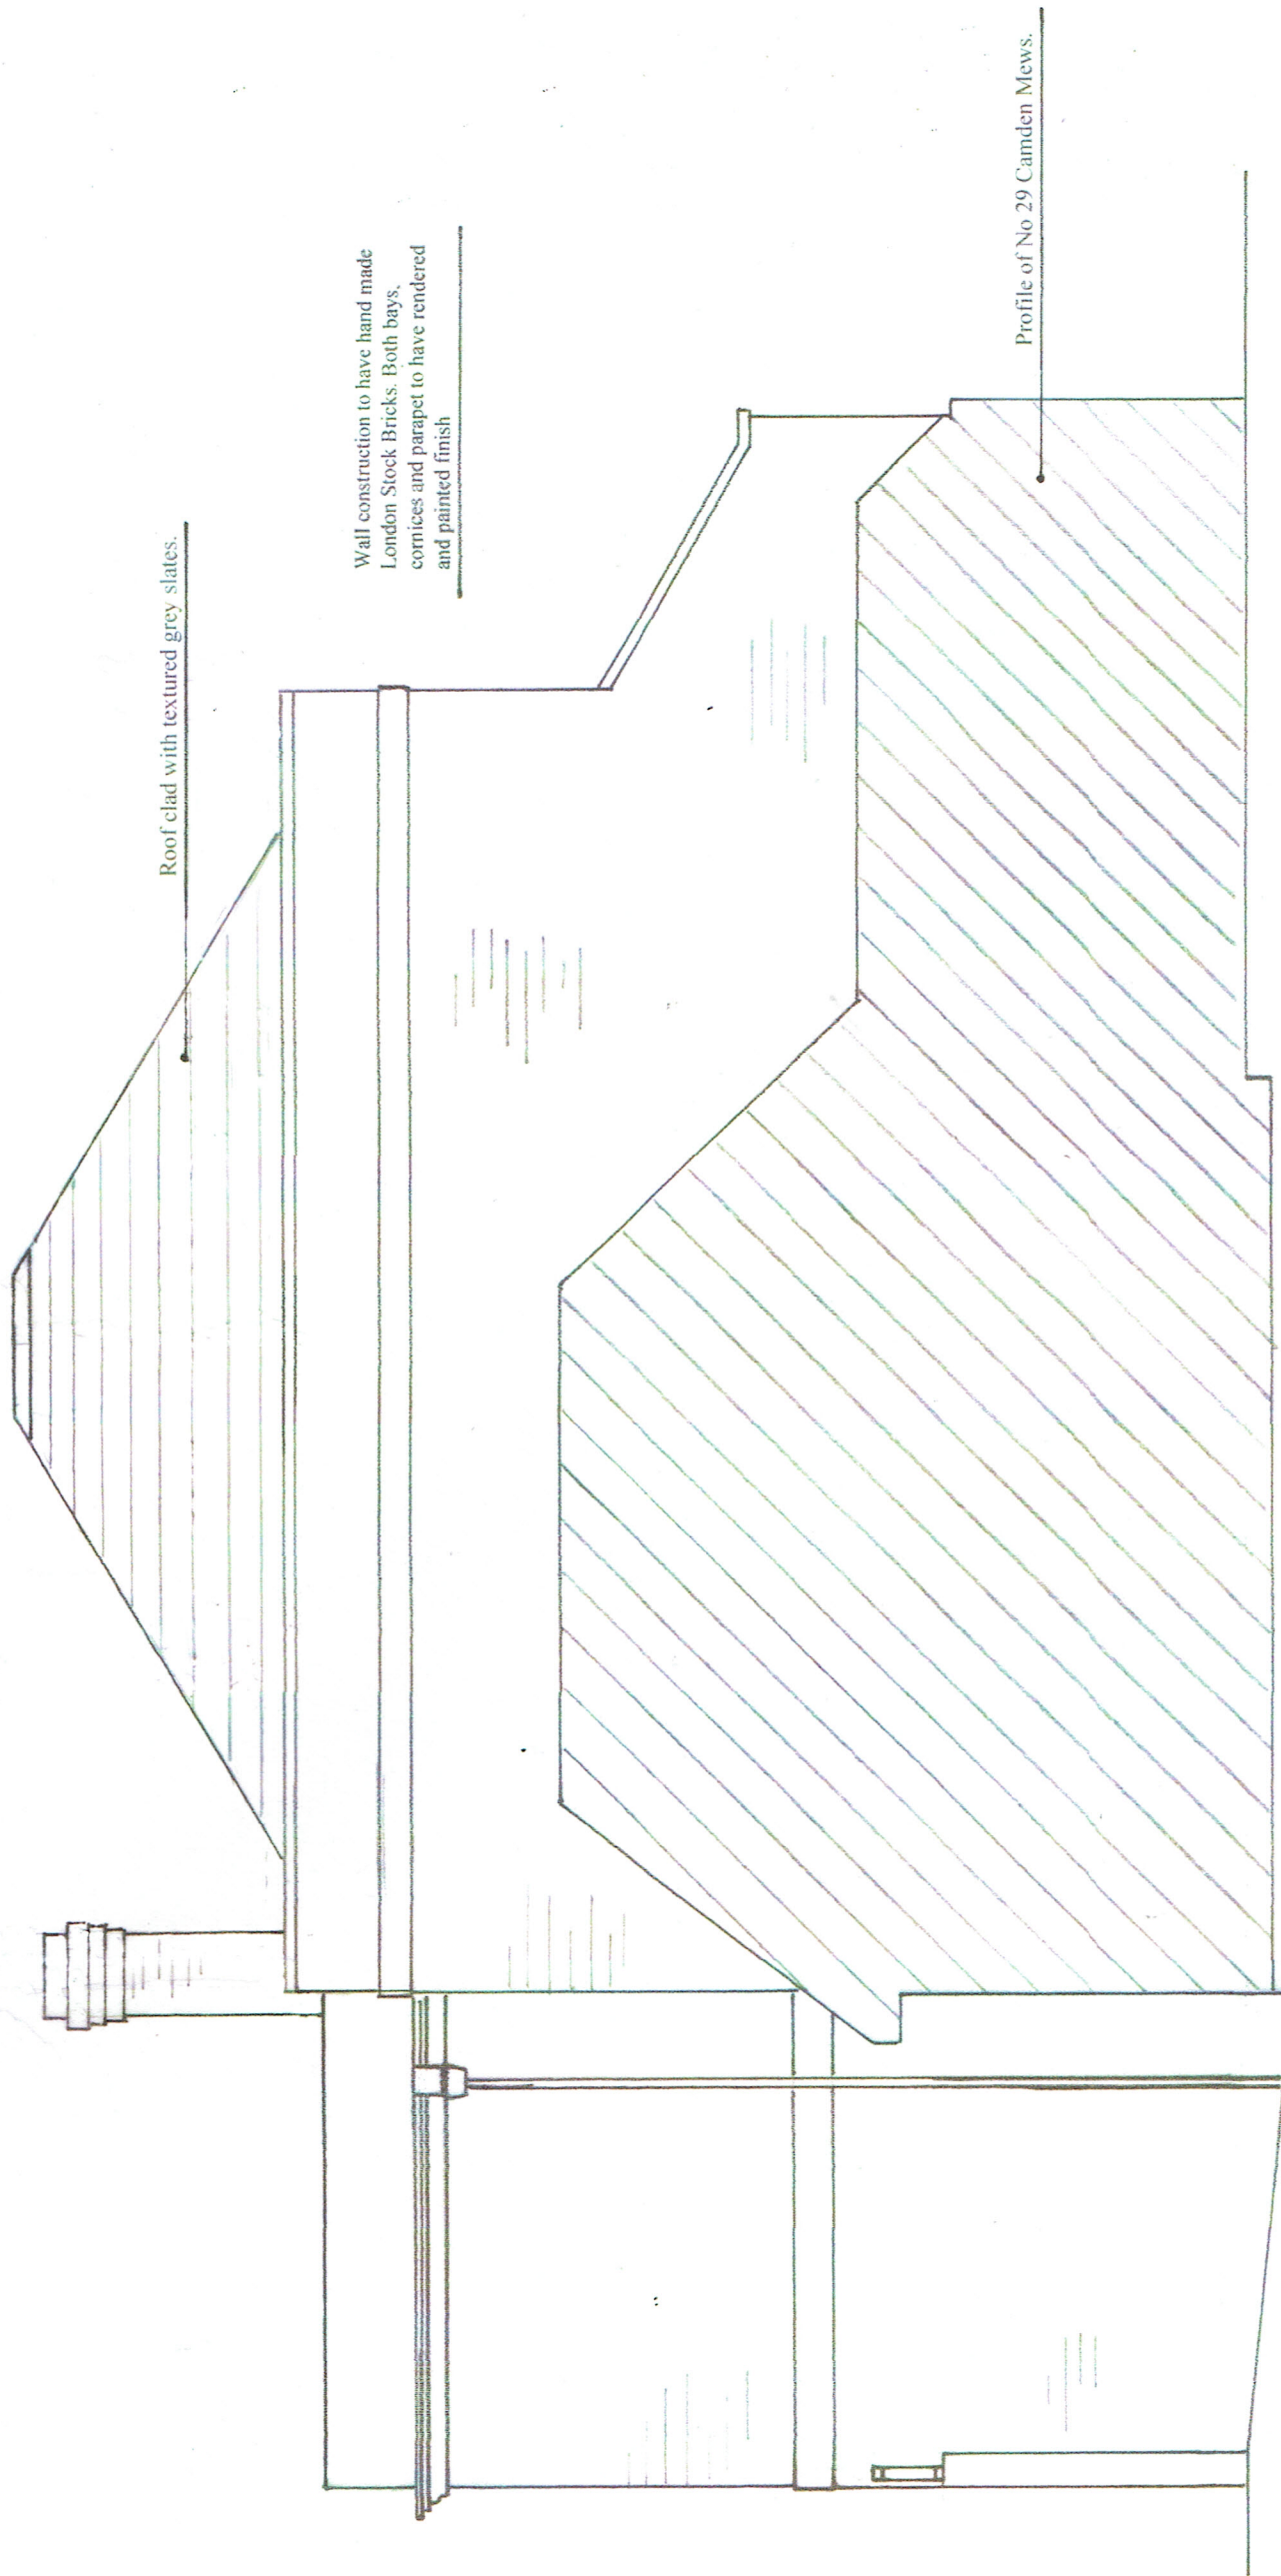

All dimensions to be checked on site.
All works to comply with current Planning and Building Control regulations.



C.E.D.C.
14 Rowan Rd.
London
W6 7DU
020 7603 7770

Site
65 Camden Square
London,
NW1 9XD

Title
PROPOSED ELEVATION
FROM 29 CAMDEN MEWS

Scale 1:50 on A3
Date 18.10.2019

Drg No.
BC9 19 3 006