




0 1 2 3 4 5 Metres on A3

All dimensions to be checked on site.
All works to comply with current Planning and Building Control regulations.

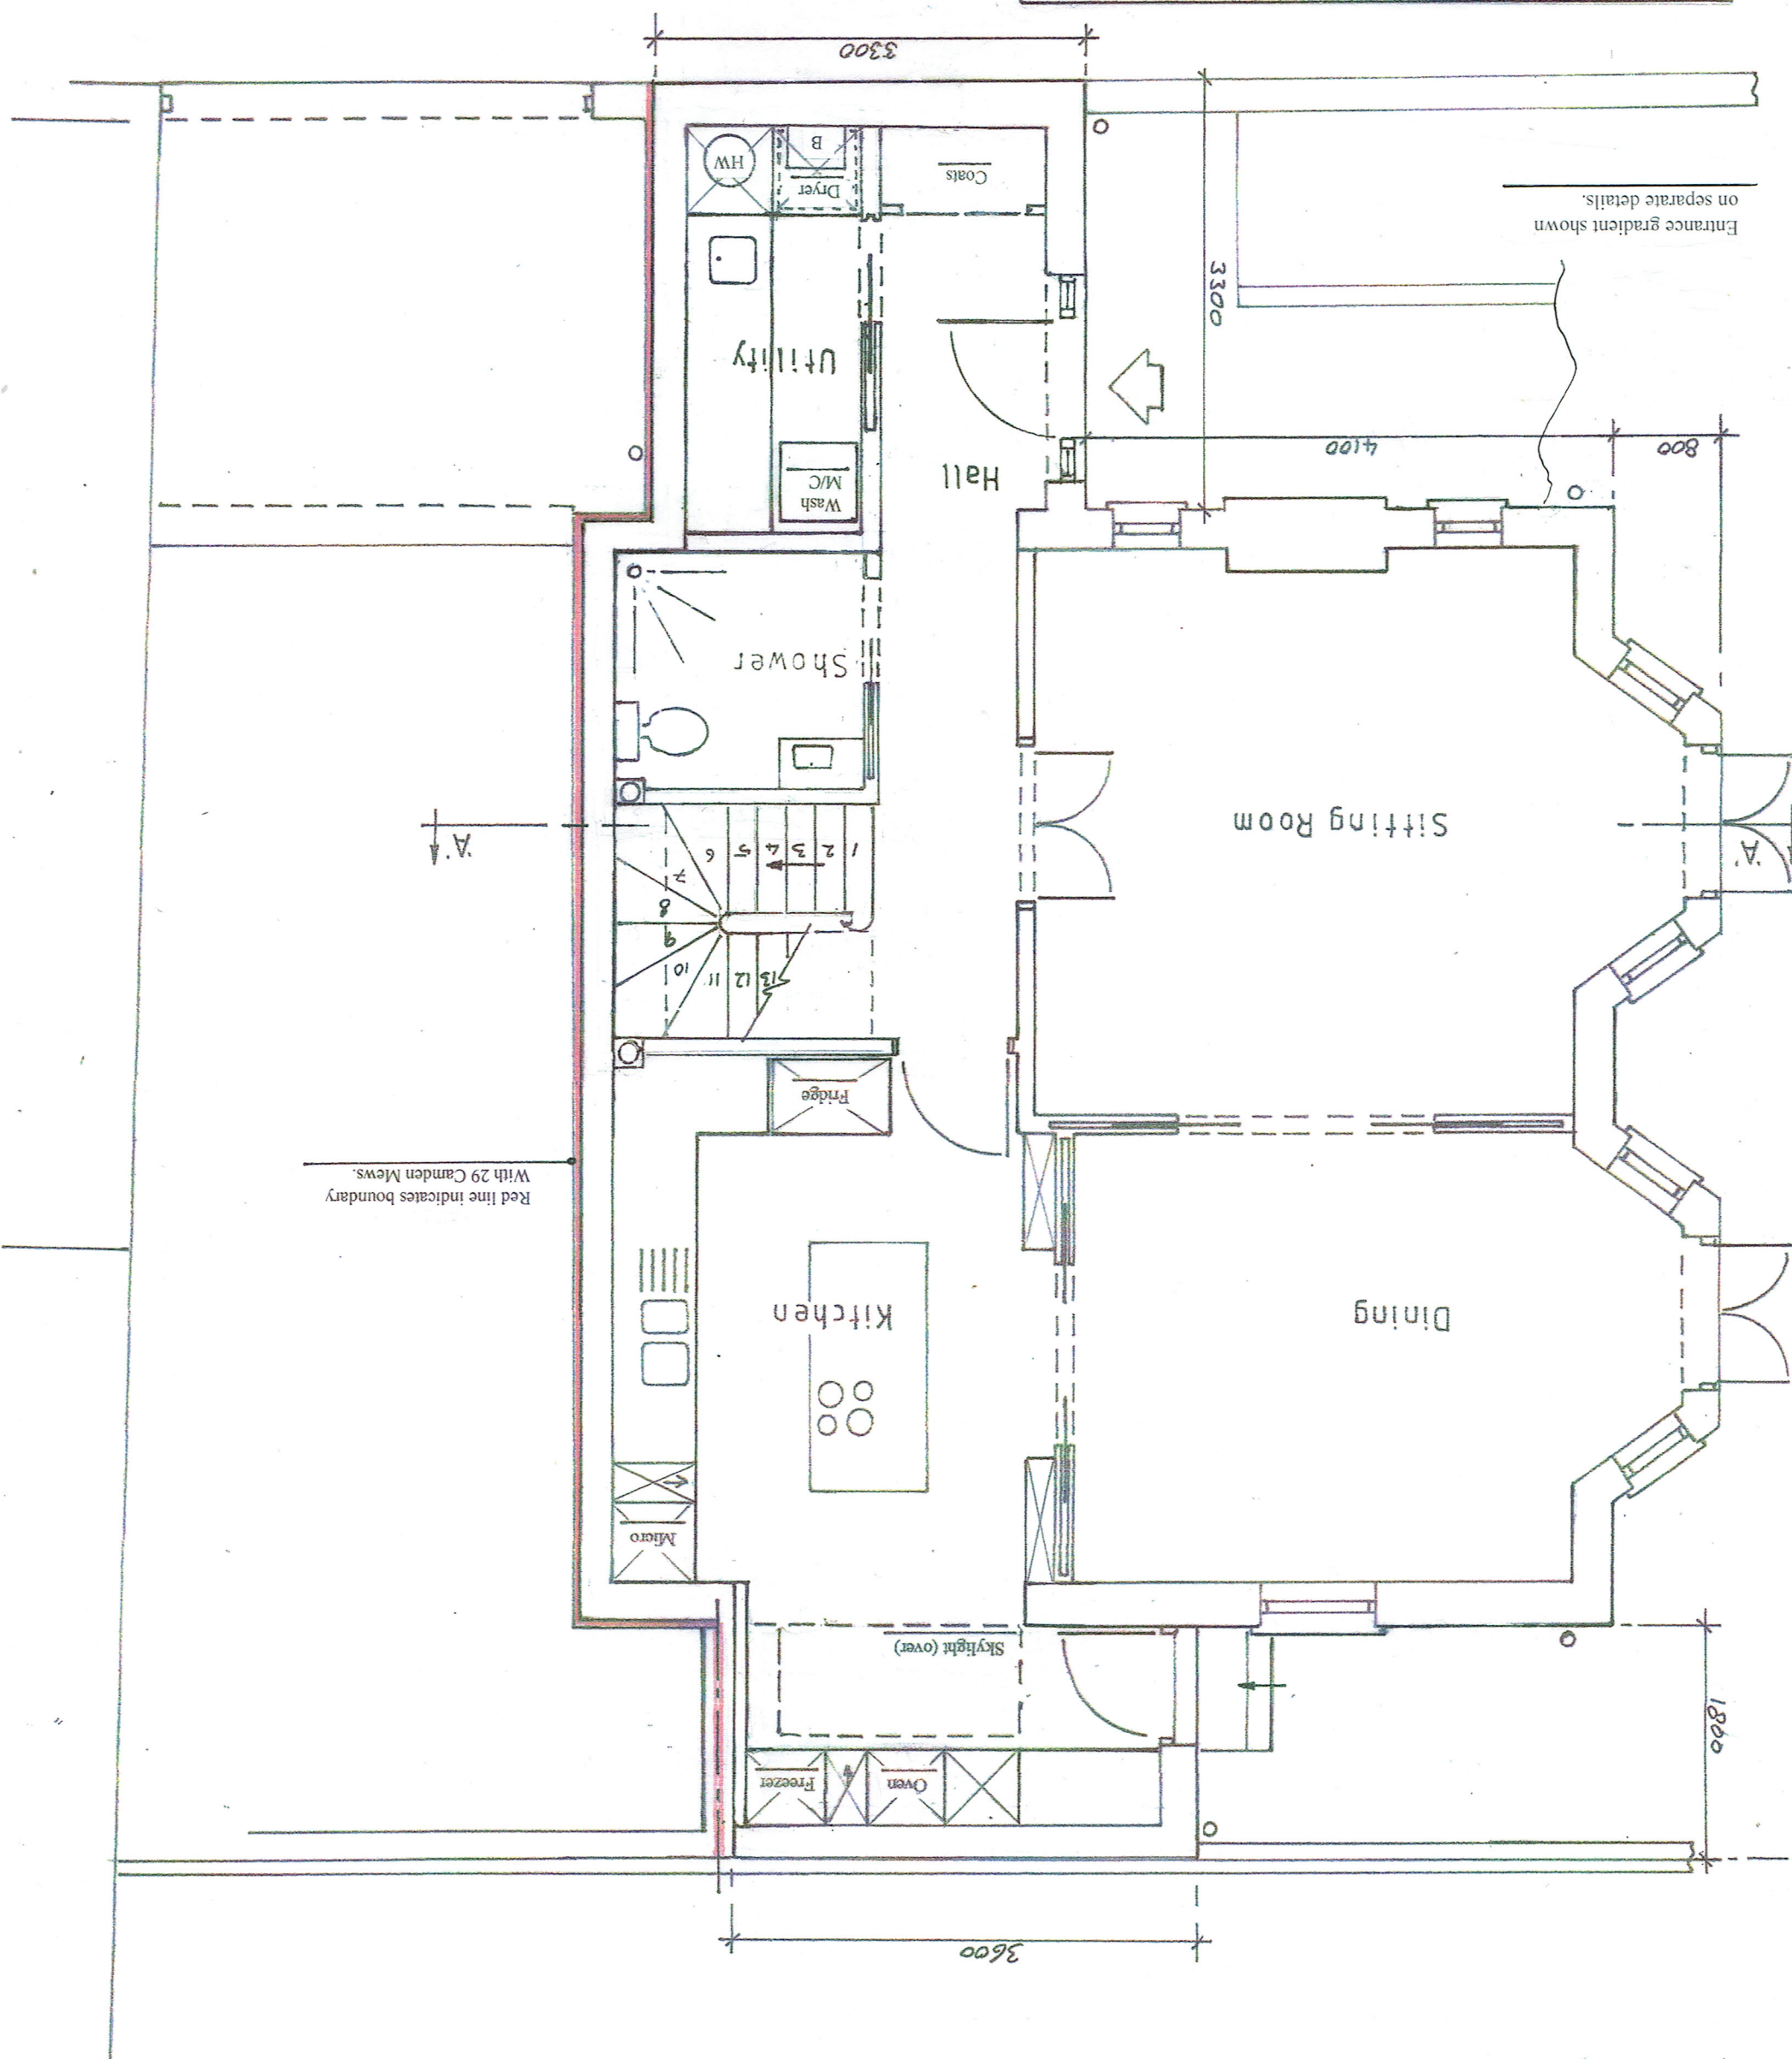

Red line indicates boundary
With 29 Camden Mews.

A-A

C.E.D.C. 14 Rowan Rd. London W6 7DU 020 7603 7770	Site 65 Camden Square London, NW1 9XD	Title PROPOSED GROUND FLOOR	Drg No. BC9 19 3 001
---	--	-----------------------------------	-------------------------

Scale 1:50 on A3
Date 18.10.2019