



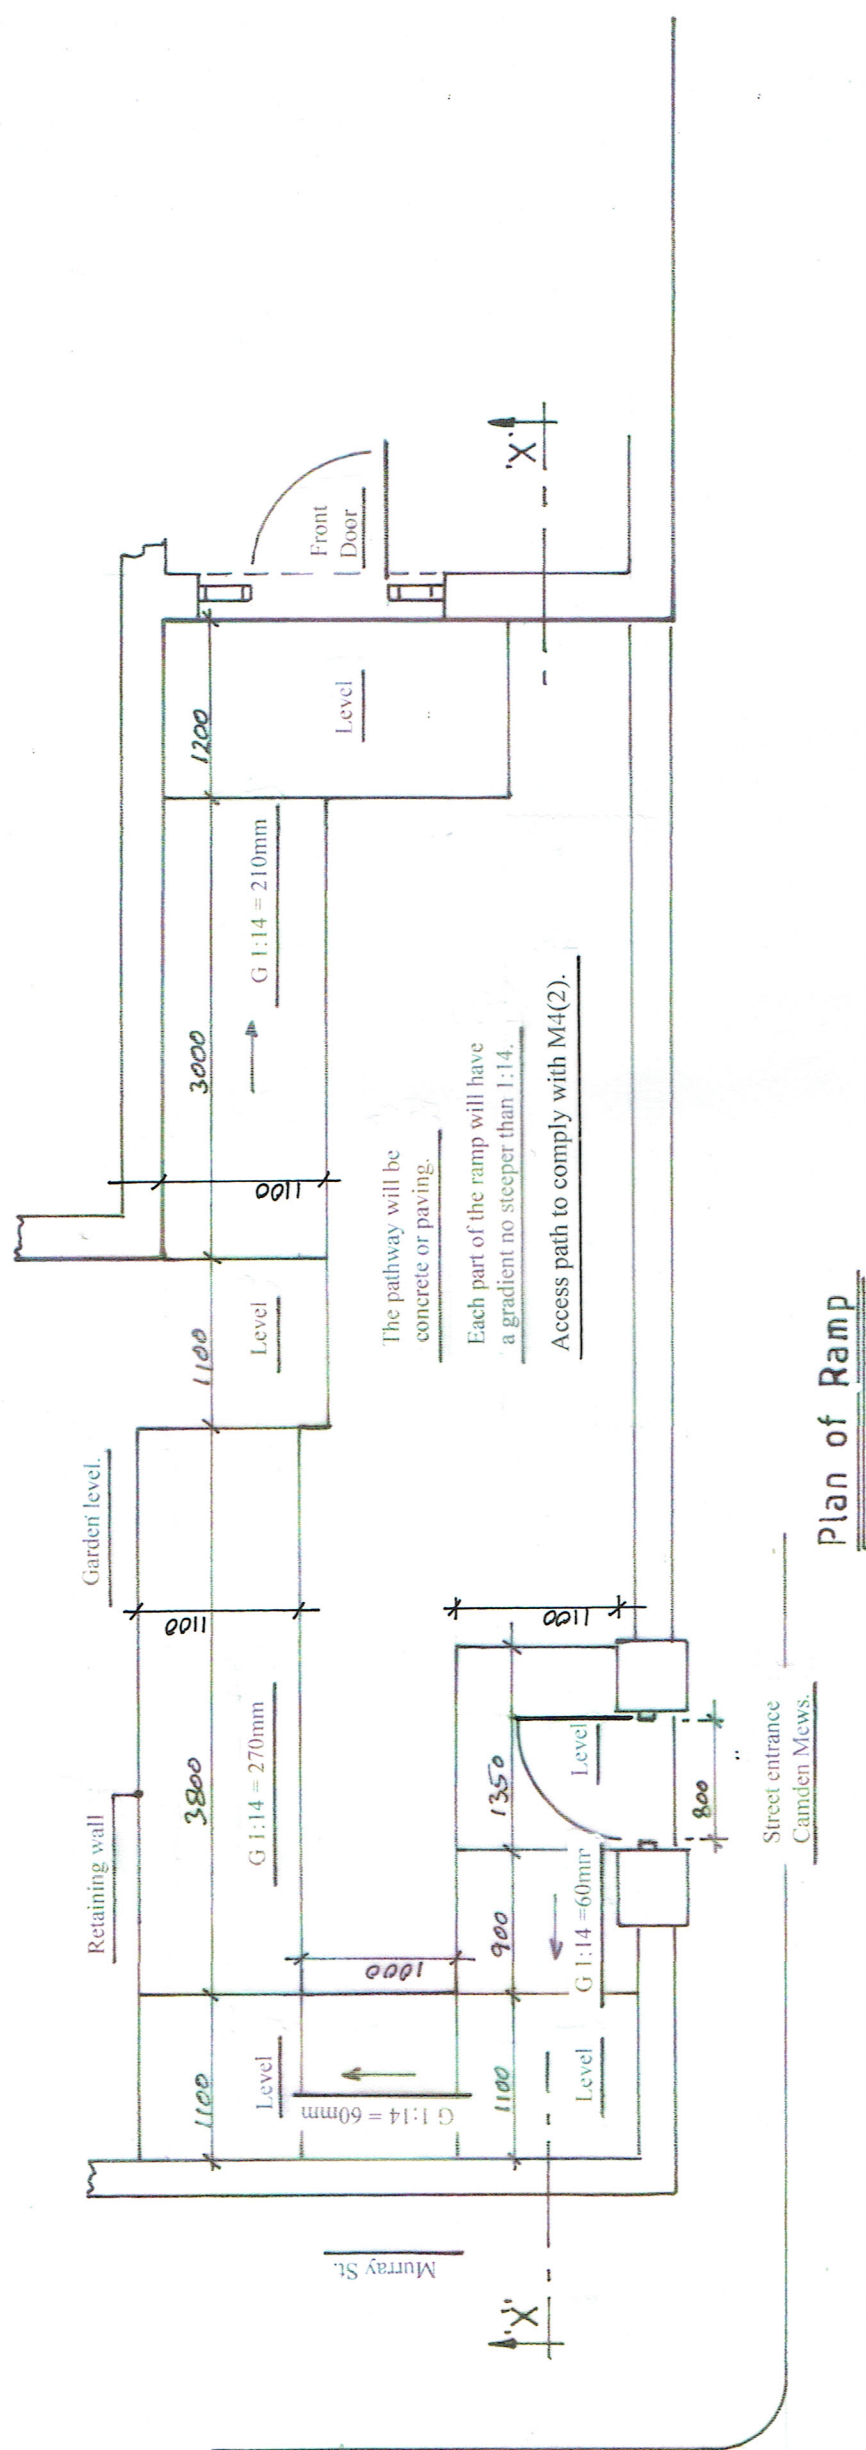

Section 'XX'

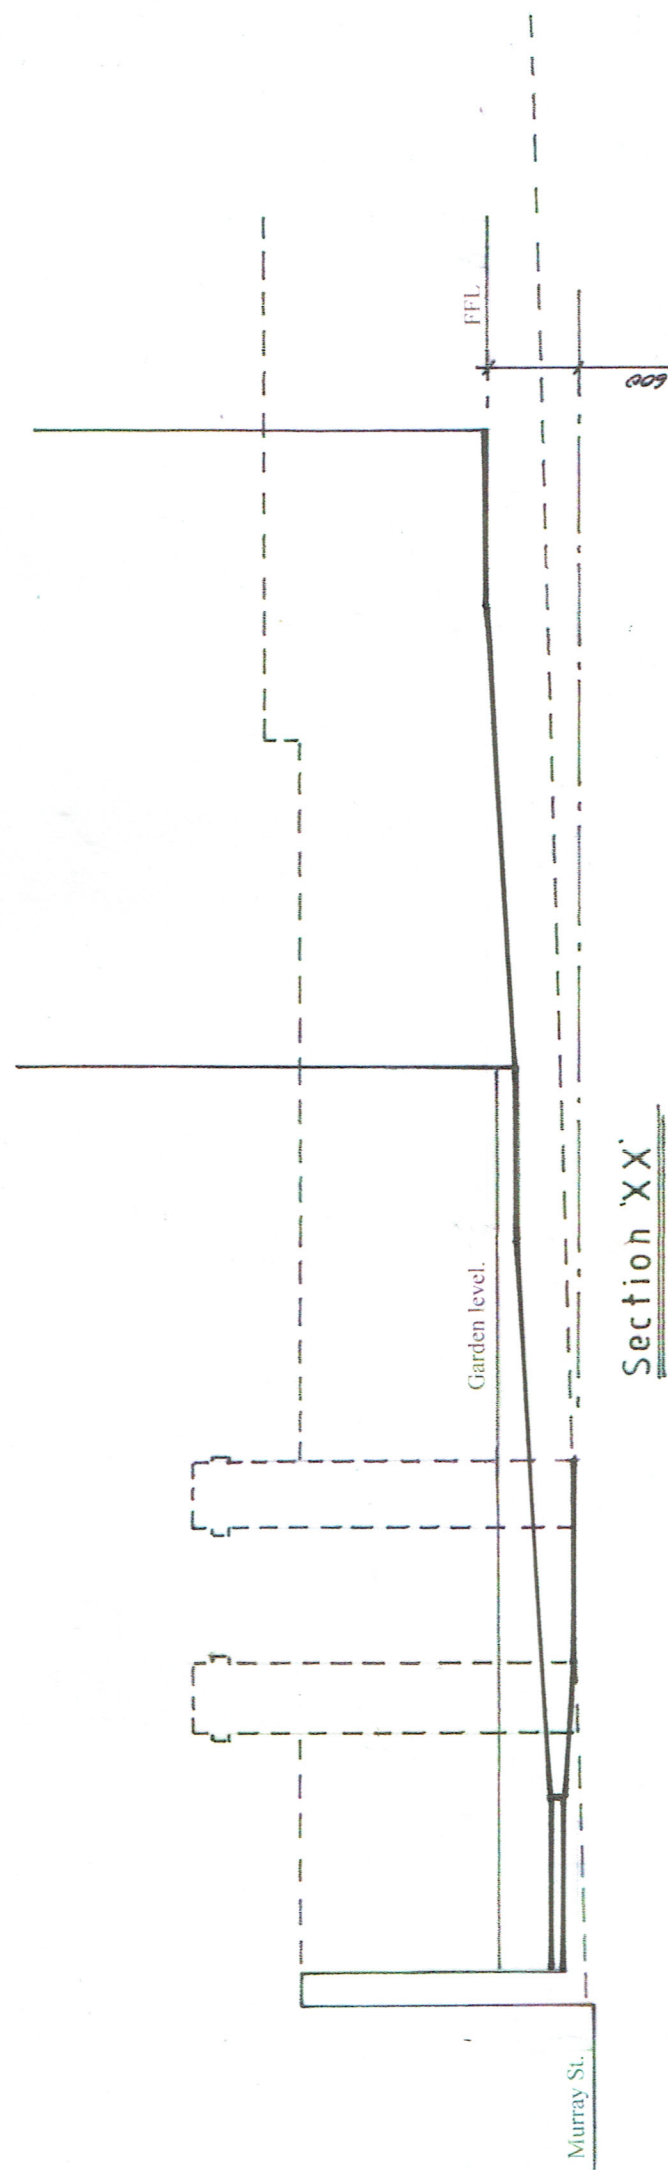

All dimensions to be checked on site.



C.E.D.C.
14 Rowan Rd.
London
W6 7DU
020 7603 7770

Site
65 Camden Square
London
NW1 9XD

Title
ACCESS RAMP;
STREET TO FRONT DOOR

Scale 1:50 on A3
Date 18.07.2019

Drig. No.
BC819320