



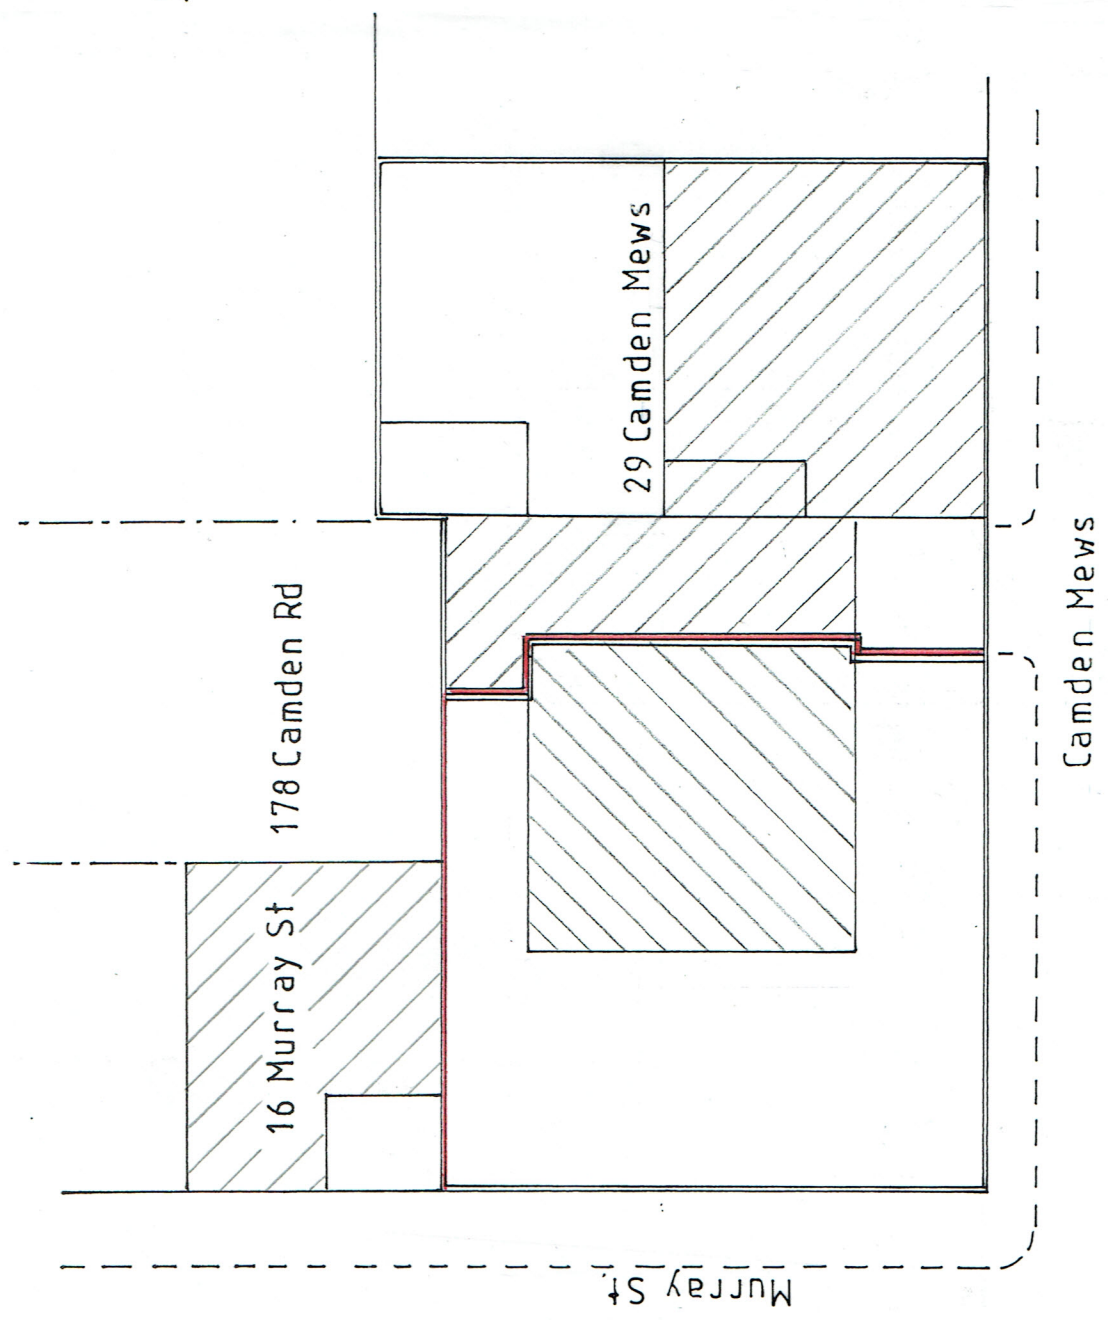

Existing

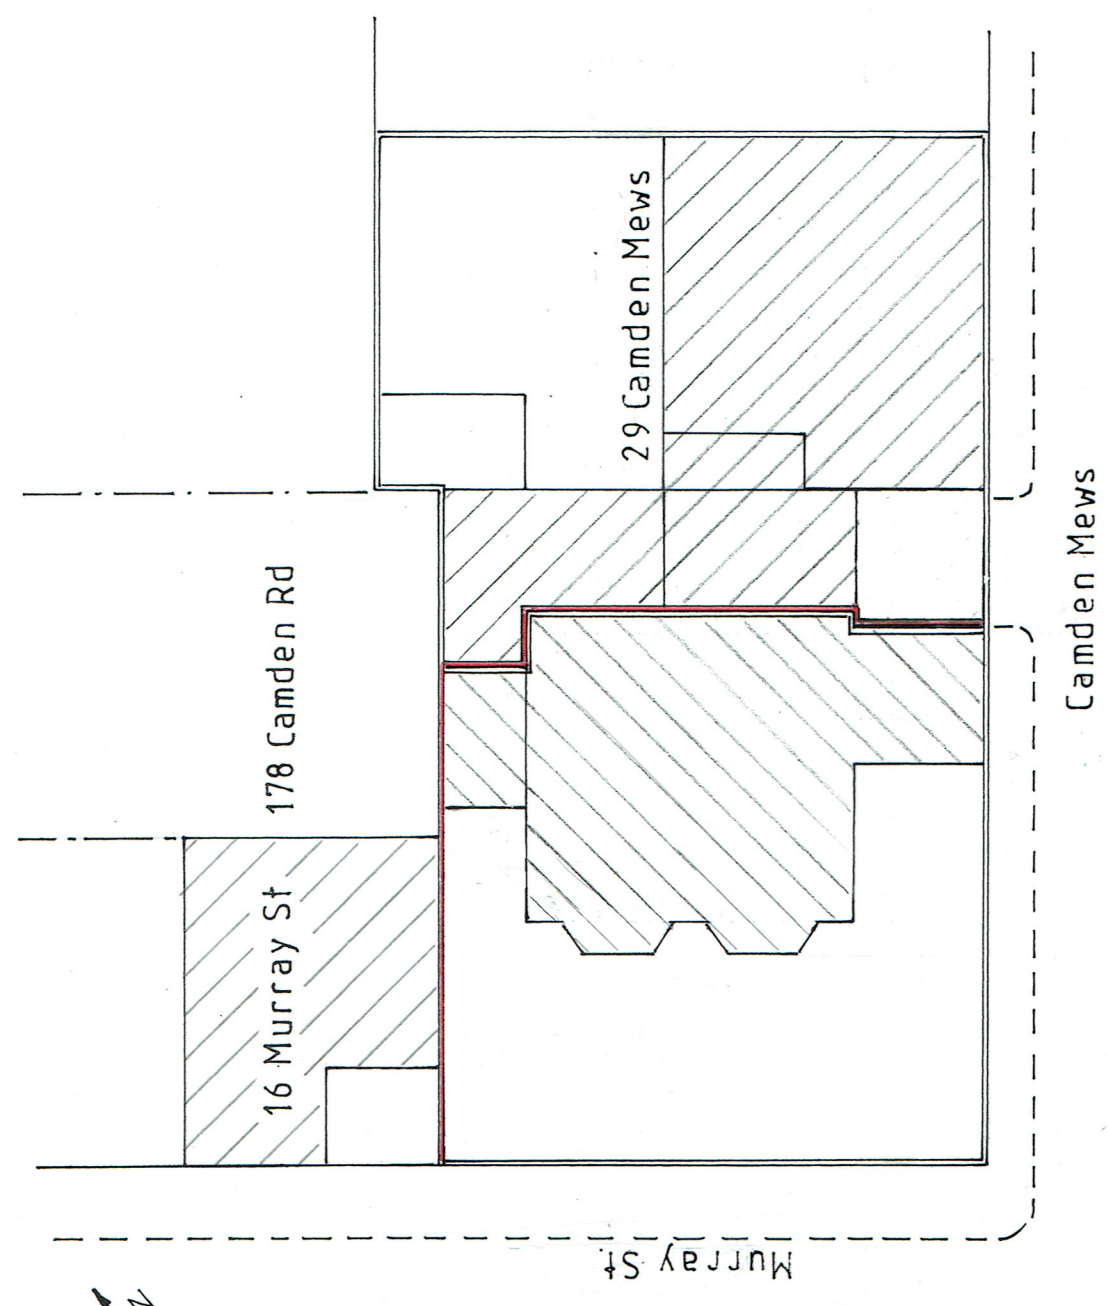

Proposed

CEDC

14 Rowan Rd. London W6 7DU
020 7603 7770
FAX 3033

Modification
"A" 05.06.2019
Outline of 16 Murray St added.

Site 65 CAMDEN SQ AND 29 CAMDEN MEWS
LONDON NW1. 9XD

Scale 1:200
Date 16.05.2019

Title
SITE/LOCATION PLAN

Dwg. No.
BC8 19 3 13A