

1 KEY PLAN
1:100 @ A1


▲ MAIN ENTRANCE



2 PROPOSED GATE ELEVATION
1:20 @ A1

Maglock on first leaf of gate for out of hours access. Opening of gate to be DDA compliant.


Frame and mesh to be grey to match resprayed window frames on main elevations.

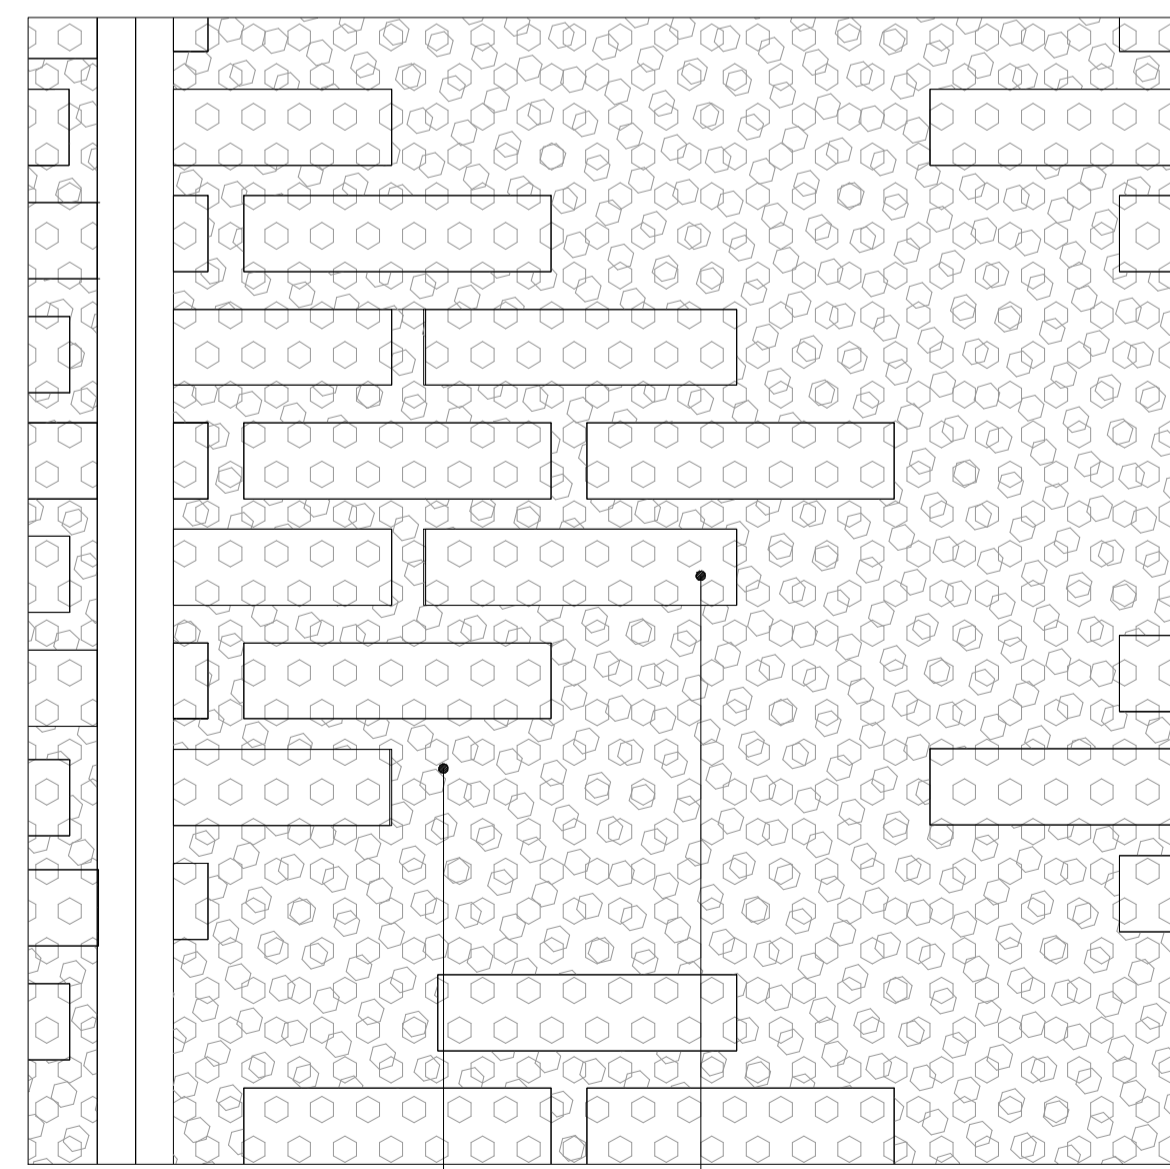

3 MESH DETAIL
1:5 @ A1

Finer mesh layer with brick pattern cut outs.


Mesh layer with larger perforations layered behind.

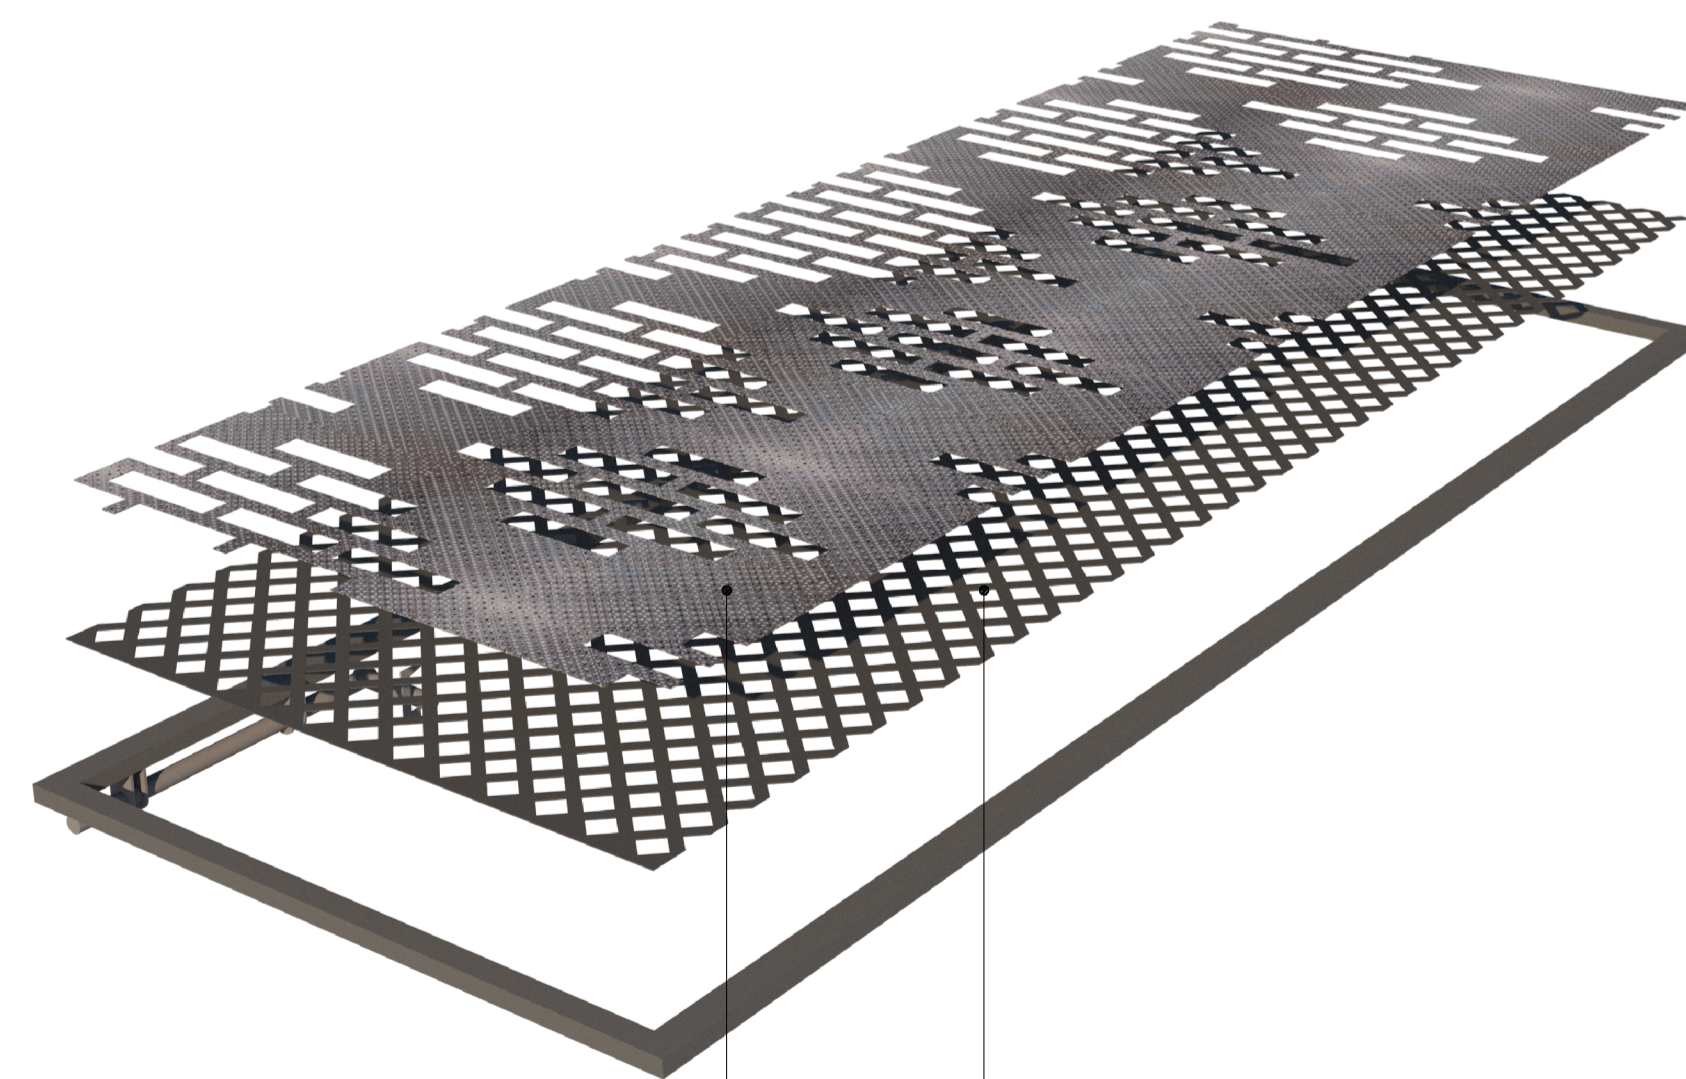

4 GATE DETAIL

Finer mesh layer with brick pattern cut outs.

Mesh layer with larger perforations layered behind.

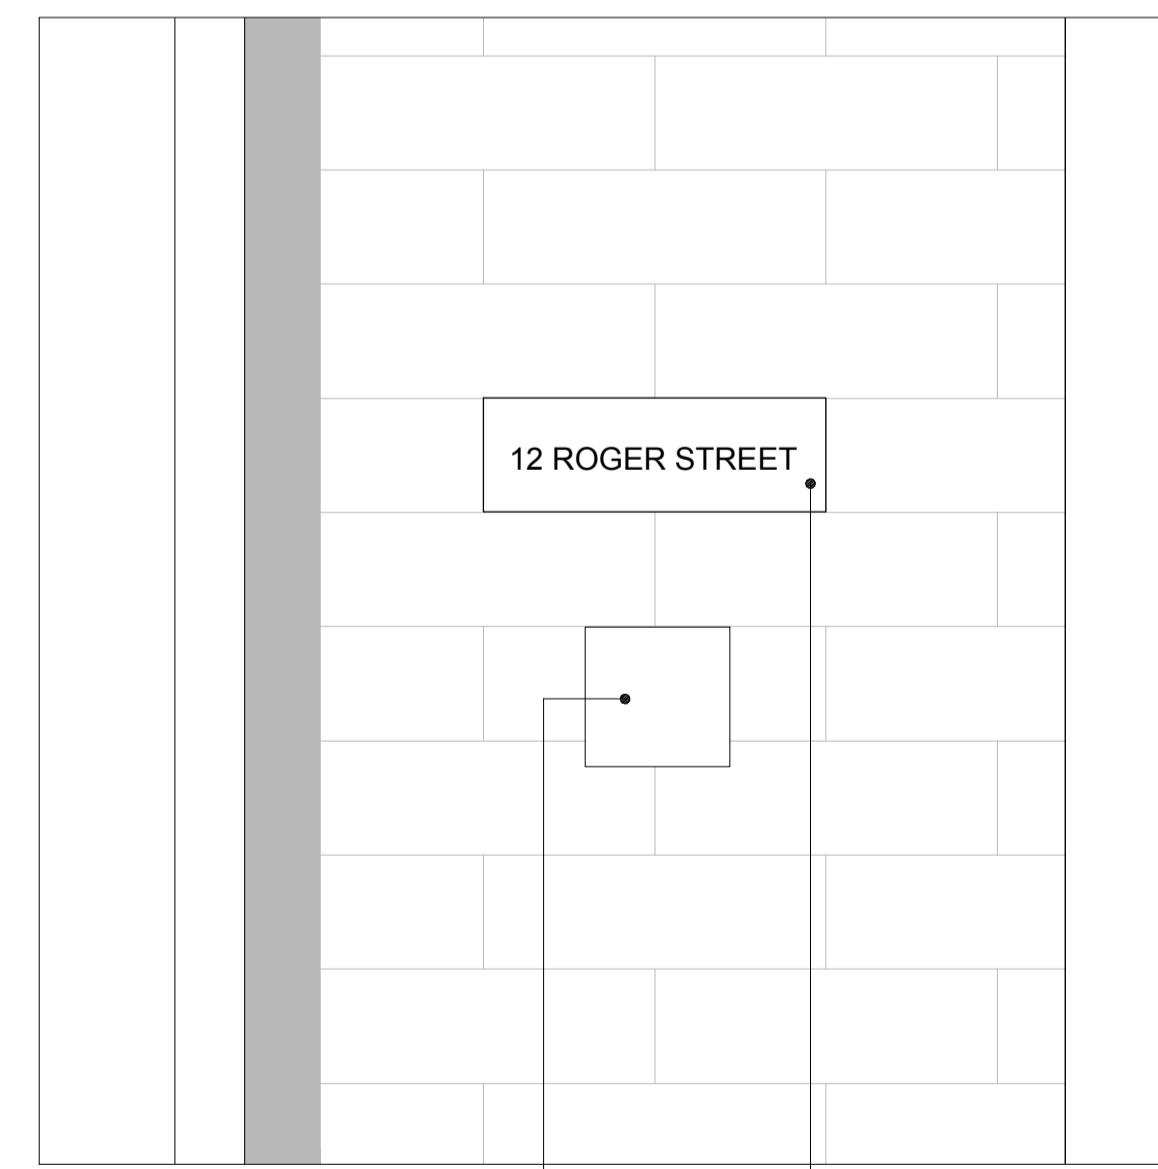

5 BRICK SIGN AND ACCESS READER DETAIL
1:5 @ A1

Card reader for out of hours access to gate. To open first leaf on a mag lock system.

Brick engraved with building name to sit above access card reader.



NOTES
DRAWINGS INDICATE DESIGN INTENT ONLY.
ALL DIMENSIONS IN MILLIMETERS UNLESS NOTED OTHERWISE.
THE CONTRACTOR IS RESPONSIBLE FOR TAKING AND CHECKING ALL DIMENSIONS.
DO NOT SCALE FROM THE DRAWING.
REPORT ALL CONFLICTS OF INFORMATION TO MINIFIE ARCHITECTS AND SEEK ADVICE BEFORE PROCEEDING.
THIS DRAWING IS THE COPYRIGHT OF MINIFIE ARCHITECTS LTD.
WHERE GIVEN DIMENSIONS ARE ONLY APPROXIMATE & SUBJECT TO A MEASURED SITE SURVEY.
THESE ARE SUBJECT TO AN M&E & STRUCTURAL SURVEY. THIS DRAWING IS BASED UPON A
COPIES OF ORIGINAL ARCHIVE DRAWINGS AND ITS ACCURACY AND PROPORTIONALITY CANNOT BE
WHOLLY RELIED UPON.

NO.	DATE	ISSUE/REVISION

A 04.11.2019 Change of building name.

CHARLES DARWIN HOUSE
12 ROGER STREET
HOLBORN
LONDON
WC1N 2JU

DRAWING TITLE:
**PROPOSED ENTRANCE
GATE DETAILS**

DRAWN: RC SCALE: VARIES NORTH
CHECKED: BM DATE: OCT '19

PROJECT NO.: 1575 DRAWING NO.: AD/422

STATUS: PLANNING

MA **MINIFIE ARCHITECTS**
Studio 1,
14 Marshalsea Road
London SE1 1HL