
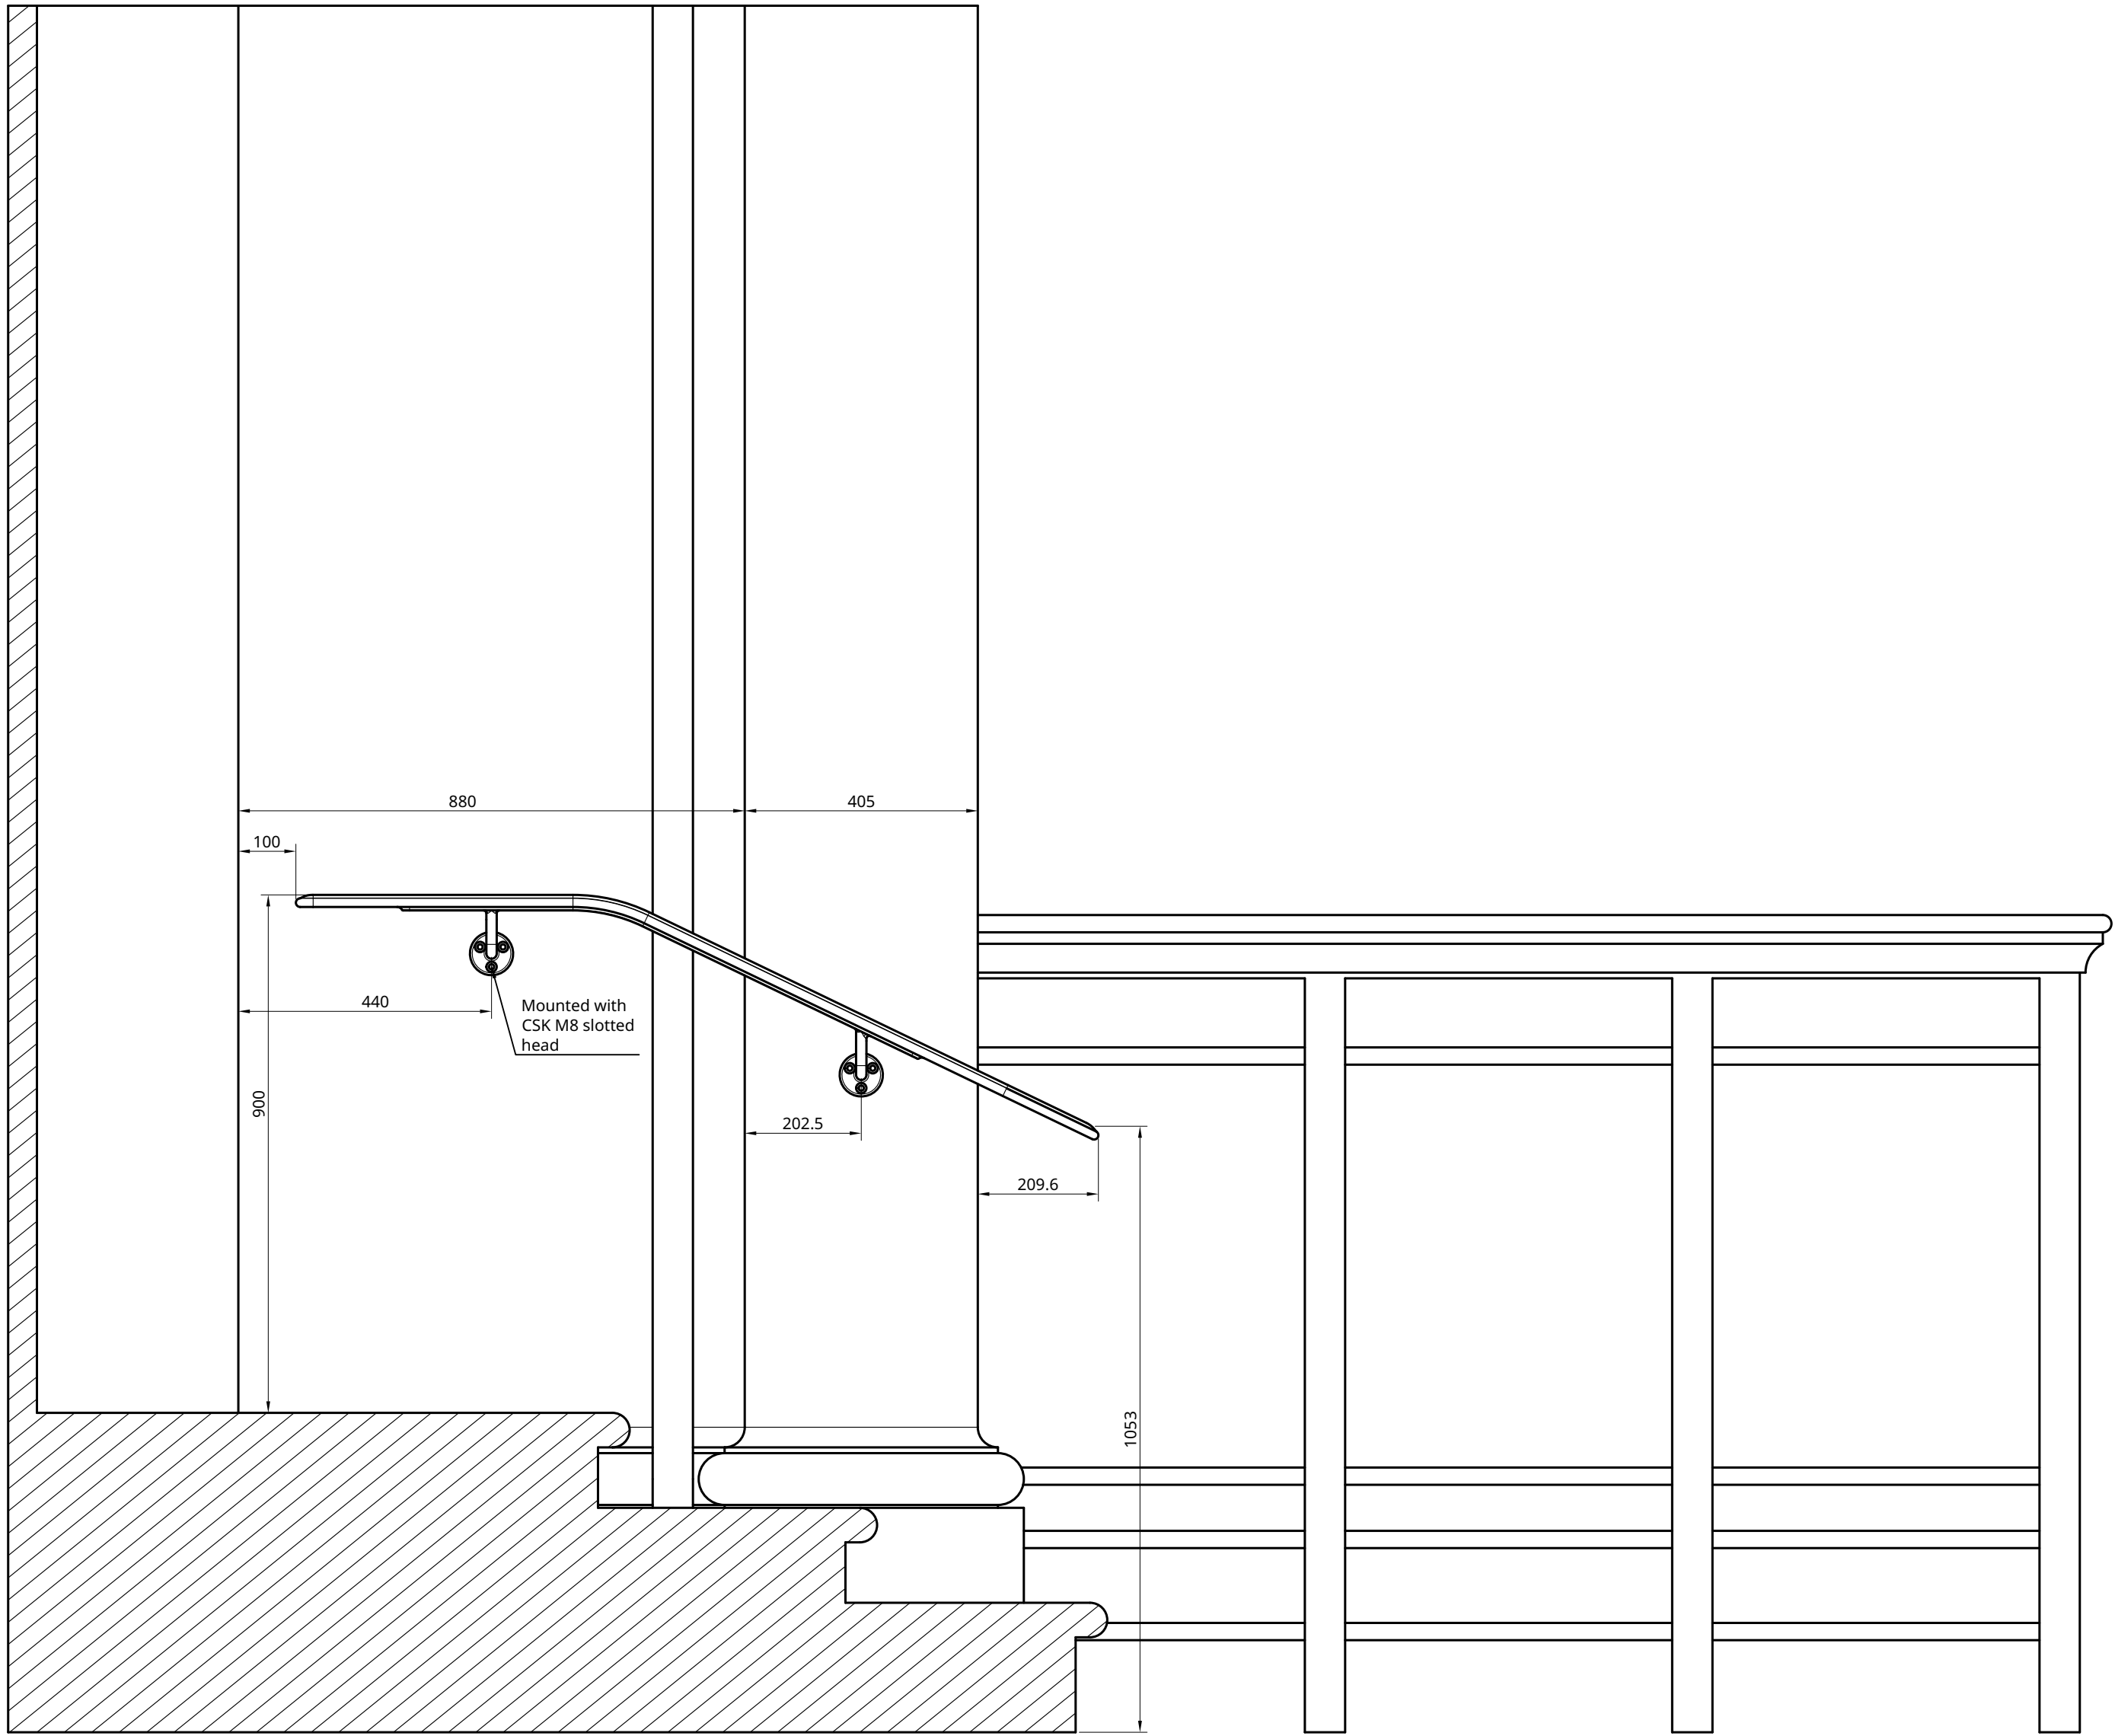


1:16

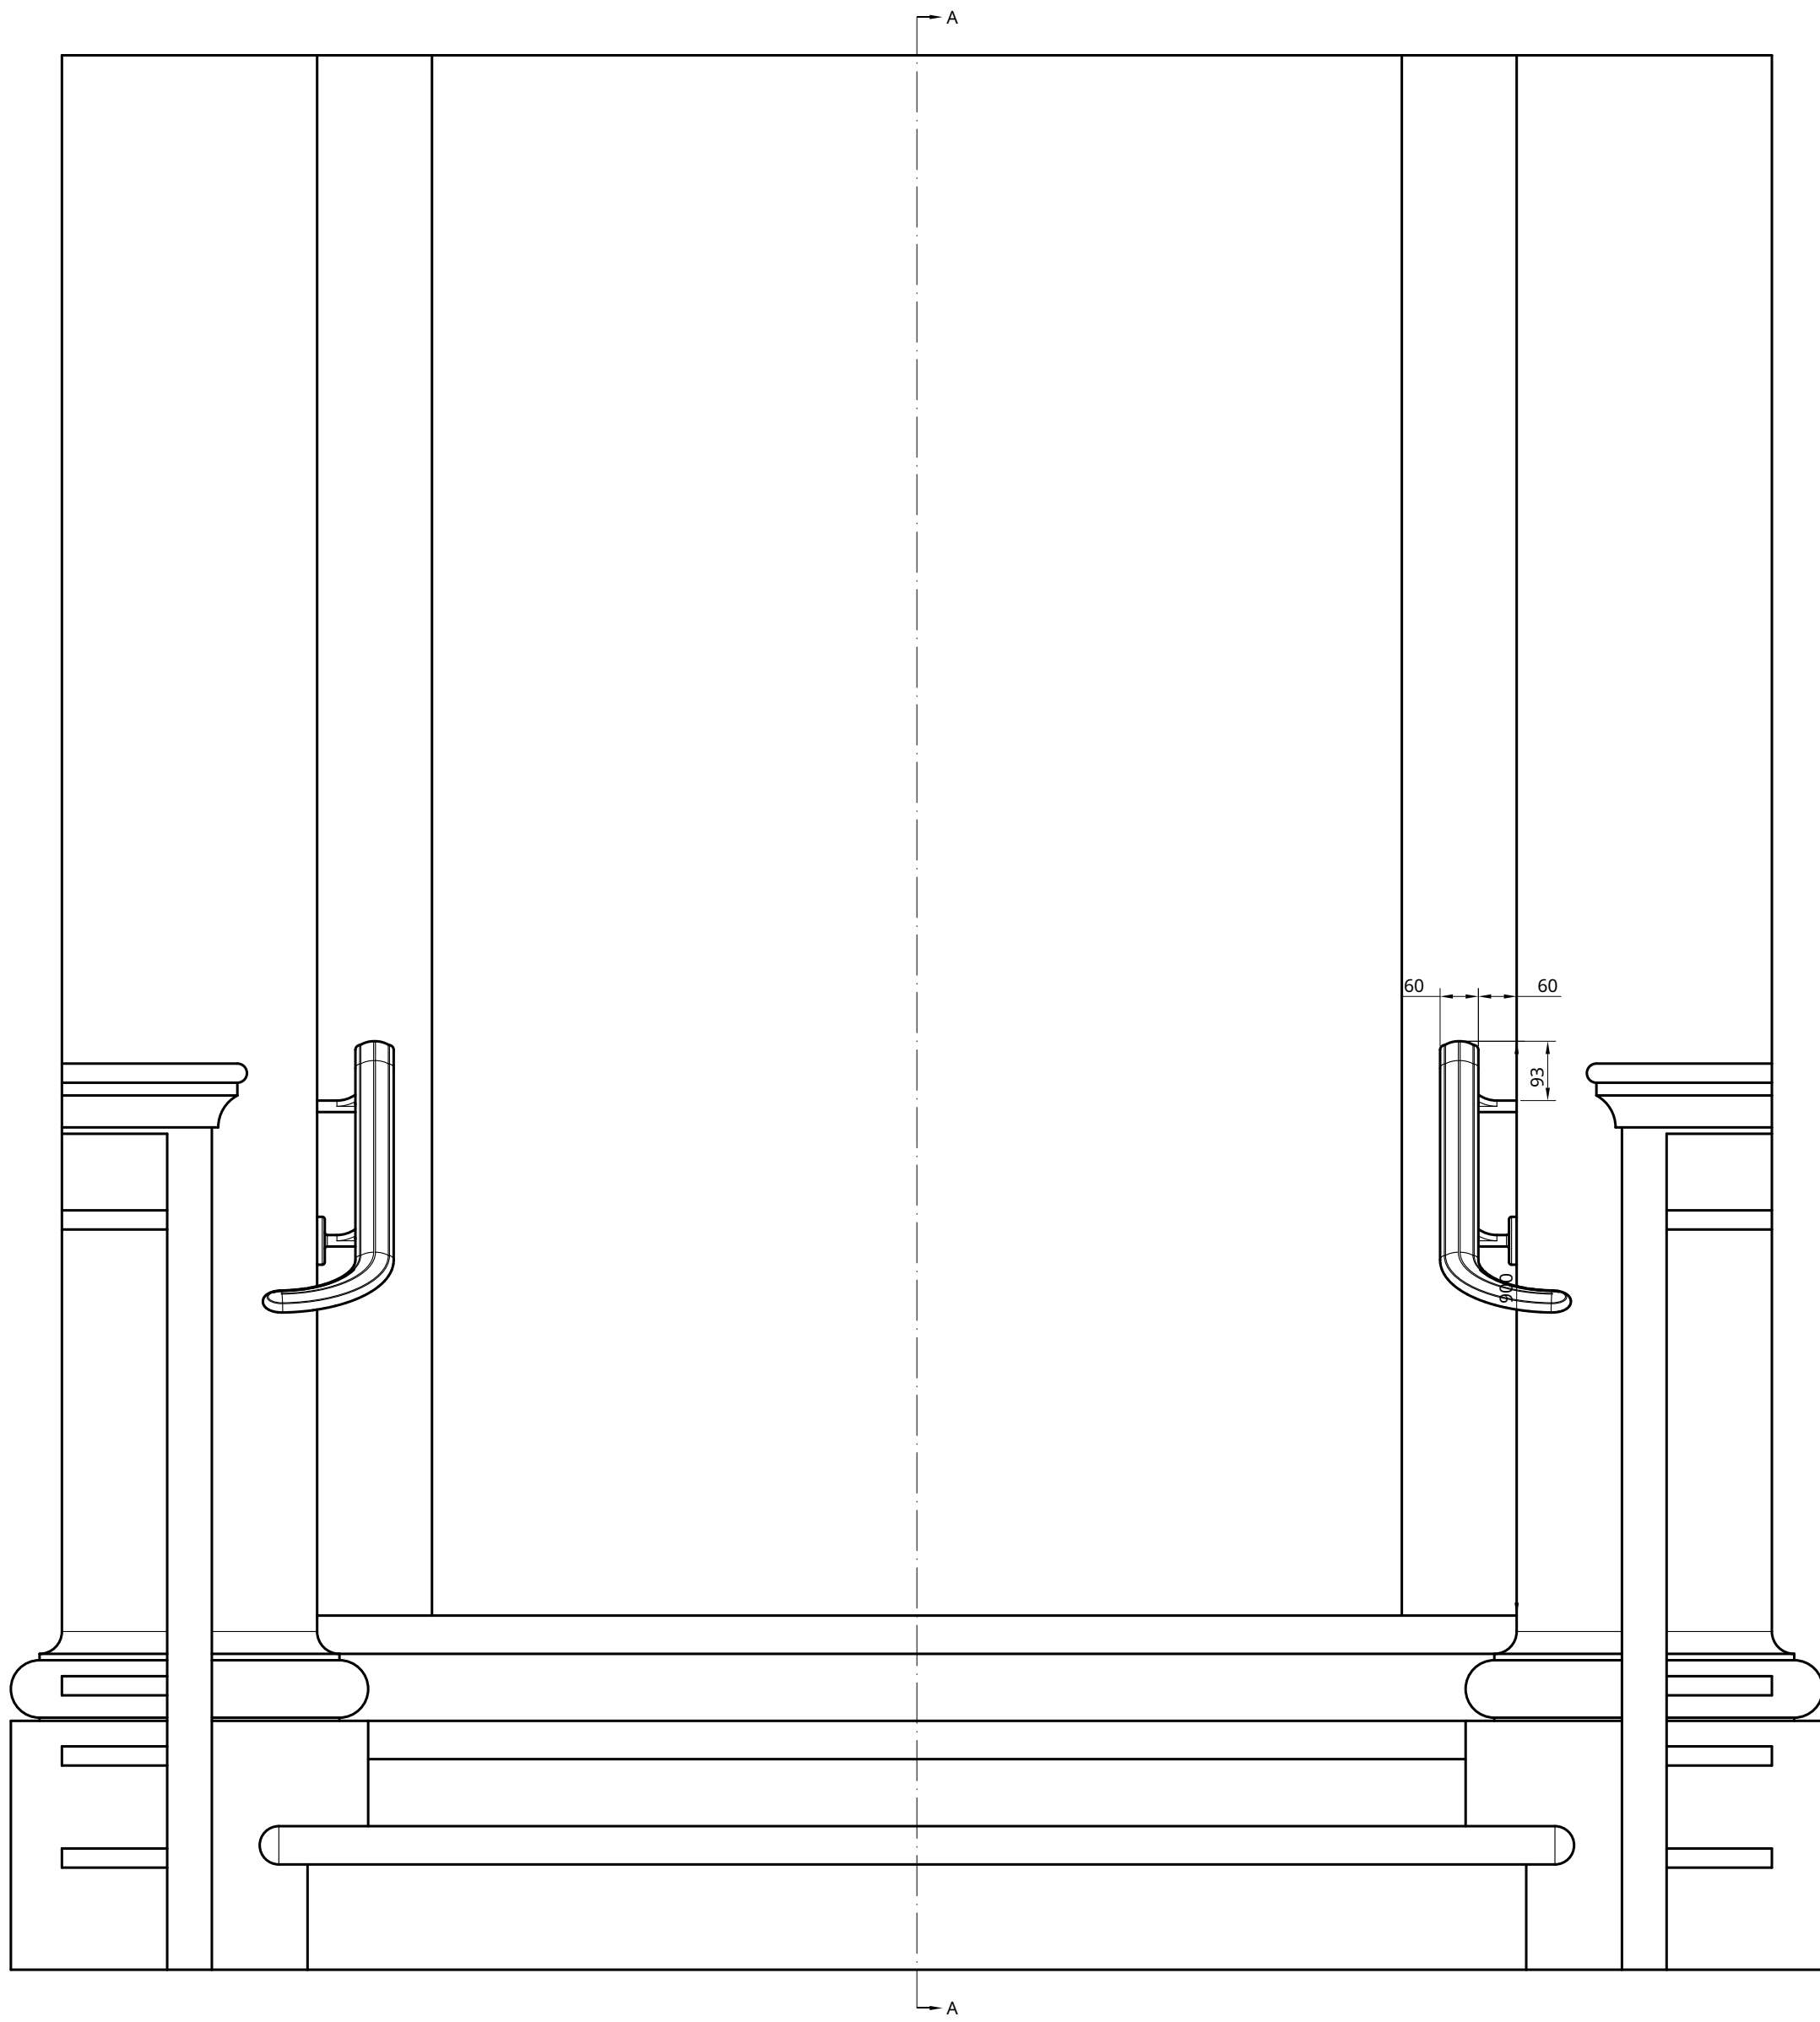

A - A

UNLESS OTHERWISE SPECIFIED, DIMENSIONS ARE IN MILLIMETERS ANGULAR = 1°		NAME		SIGNATURE		DATE		JLK—DS		Rear Ground Floor 70 Chalk Farm Road NW1 8AN, London		contact@jlk-ds.com www.jlk-ds.com +44 (0)7910960055			
DRAWN		JOHAN KING				2010-11-19		TITLE		CAMBRIDGE GATE					
REVISED		JOHAN KING				2010-11-19				CG01 HAND RAIL					
APPROVED										IN SITU ASM-2885					
DO NOT SCALE DRAWING BREAK ALL SHARP EDGES AND REMOVE BURRS		IF DIMENSIONS ARE DIMENSIONED IN THE DRAWING IS THE SOLE PROPERTY OF JLK—DS. NO PART OF THIS DRAWING MAY BE REPRODUCED OR TRANSMITTED IN ANY FORM OR BY ANY MEANS ELECTRONIC OR MECHANICAL, INCLUDING PHOTOCOPYING, RECORDING, OR BY ANY INFORMATION STORAGE AND RETRIEVAL SYSTEM WITHOUT THE WRITTEN PERMISSION OF JLK—DS. JMK-DS-001										REV		ASM-2885 / DRW-2887	
THERM-A-SILE PROTECTION		MATERIAL		FINISH		SCALE		1:10		HEIGHT		SHEET		1 of 1	