


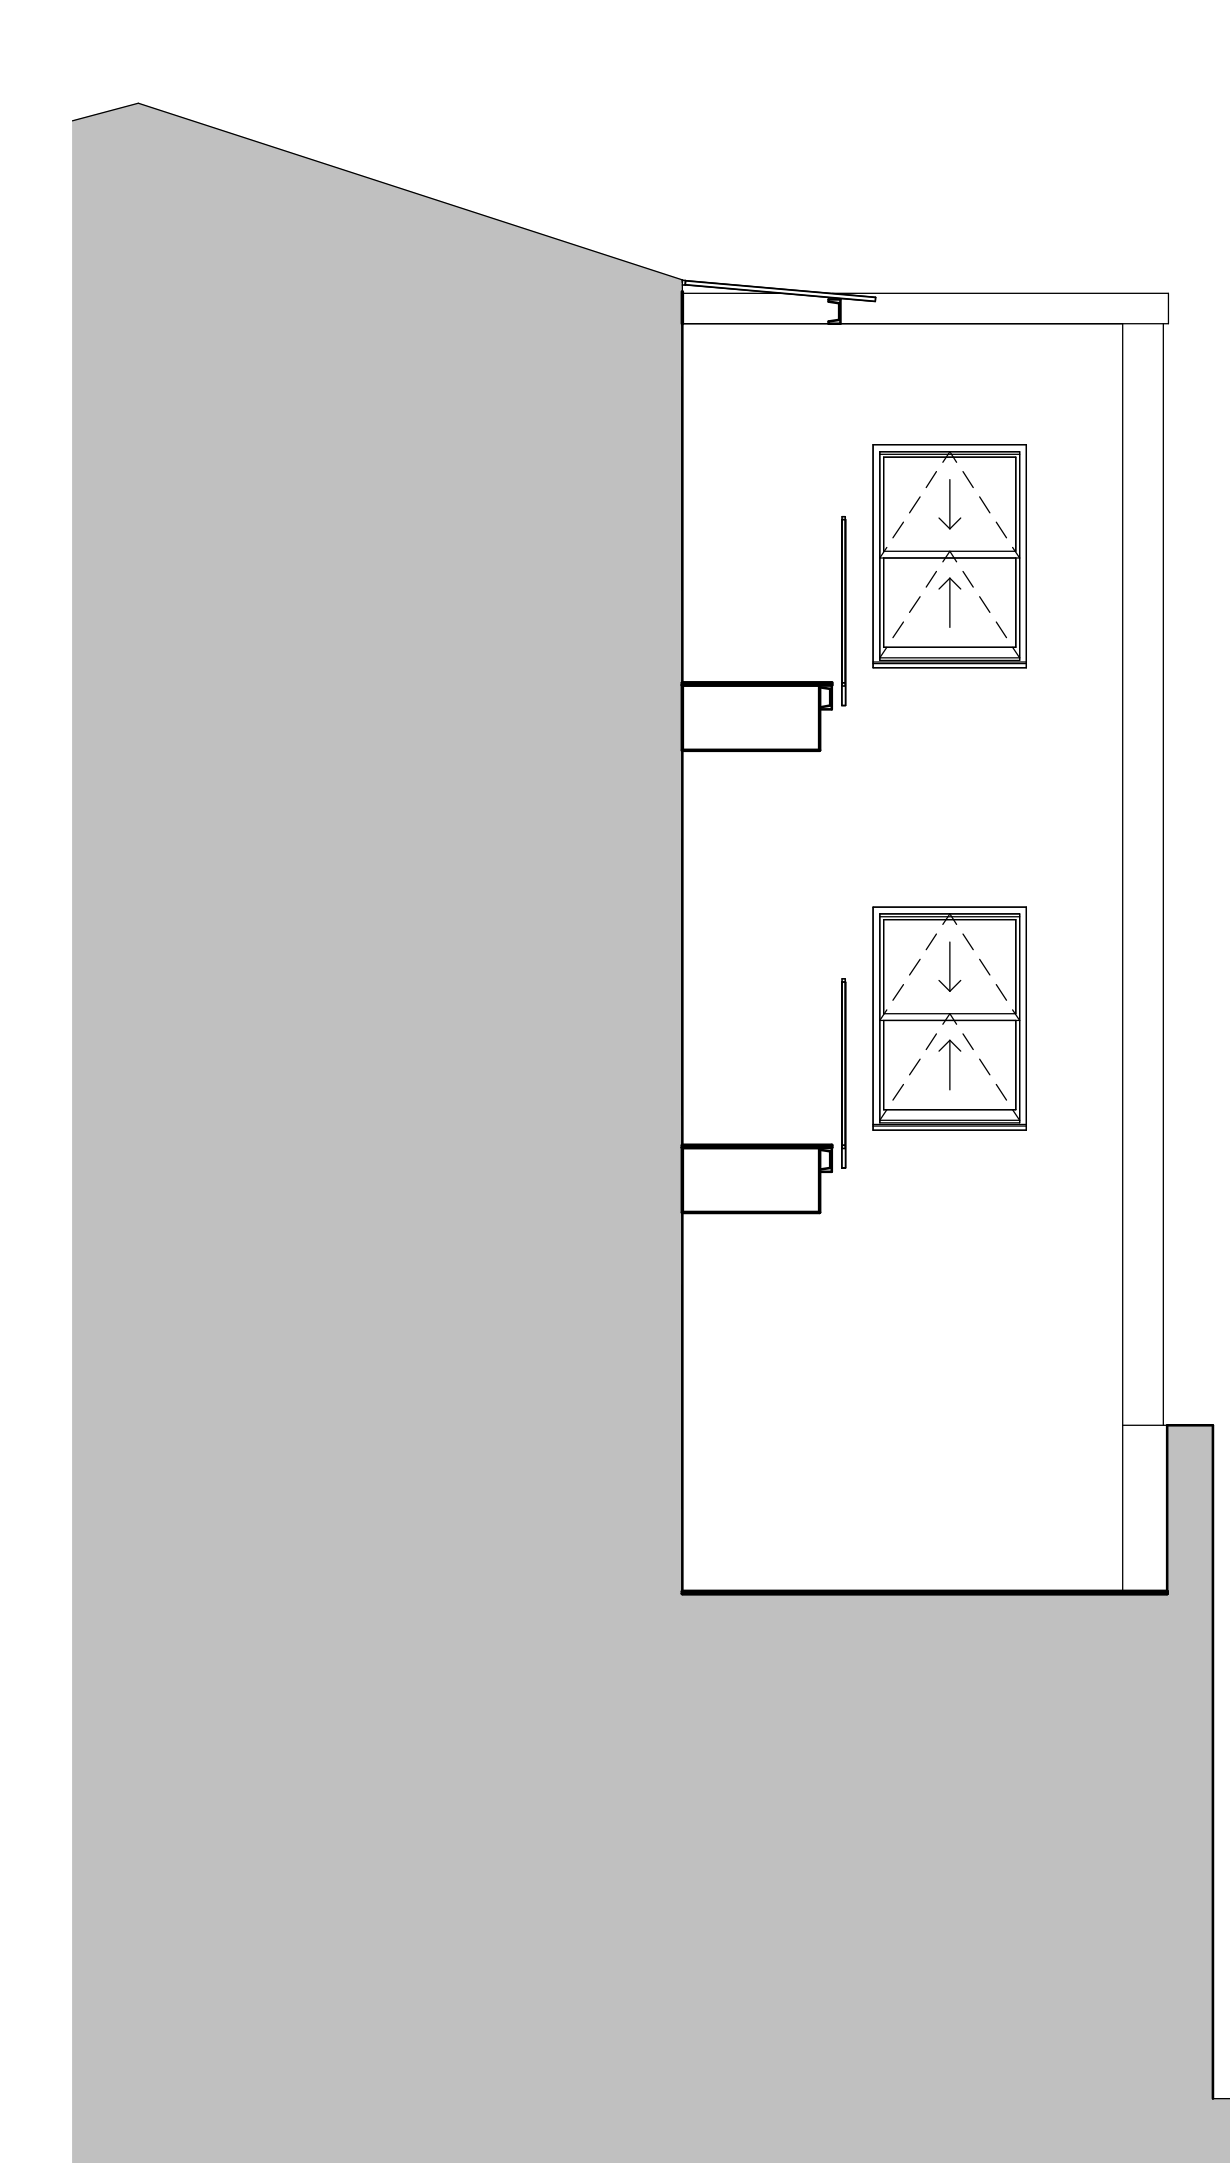


ELEVATION 3 - EXISTING
1 : 50




ELEVATION 4 - EXISTING
1 : 50




ELEVATION 5 - EXISTING
1 : 50

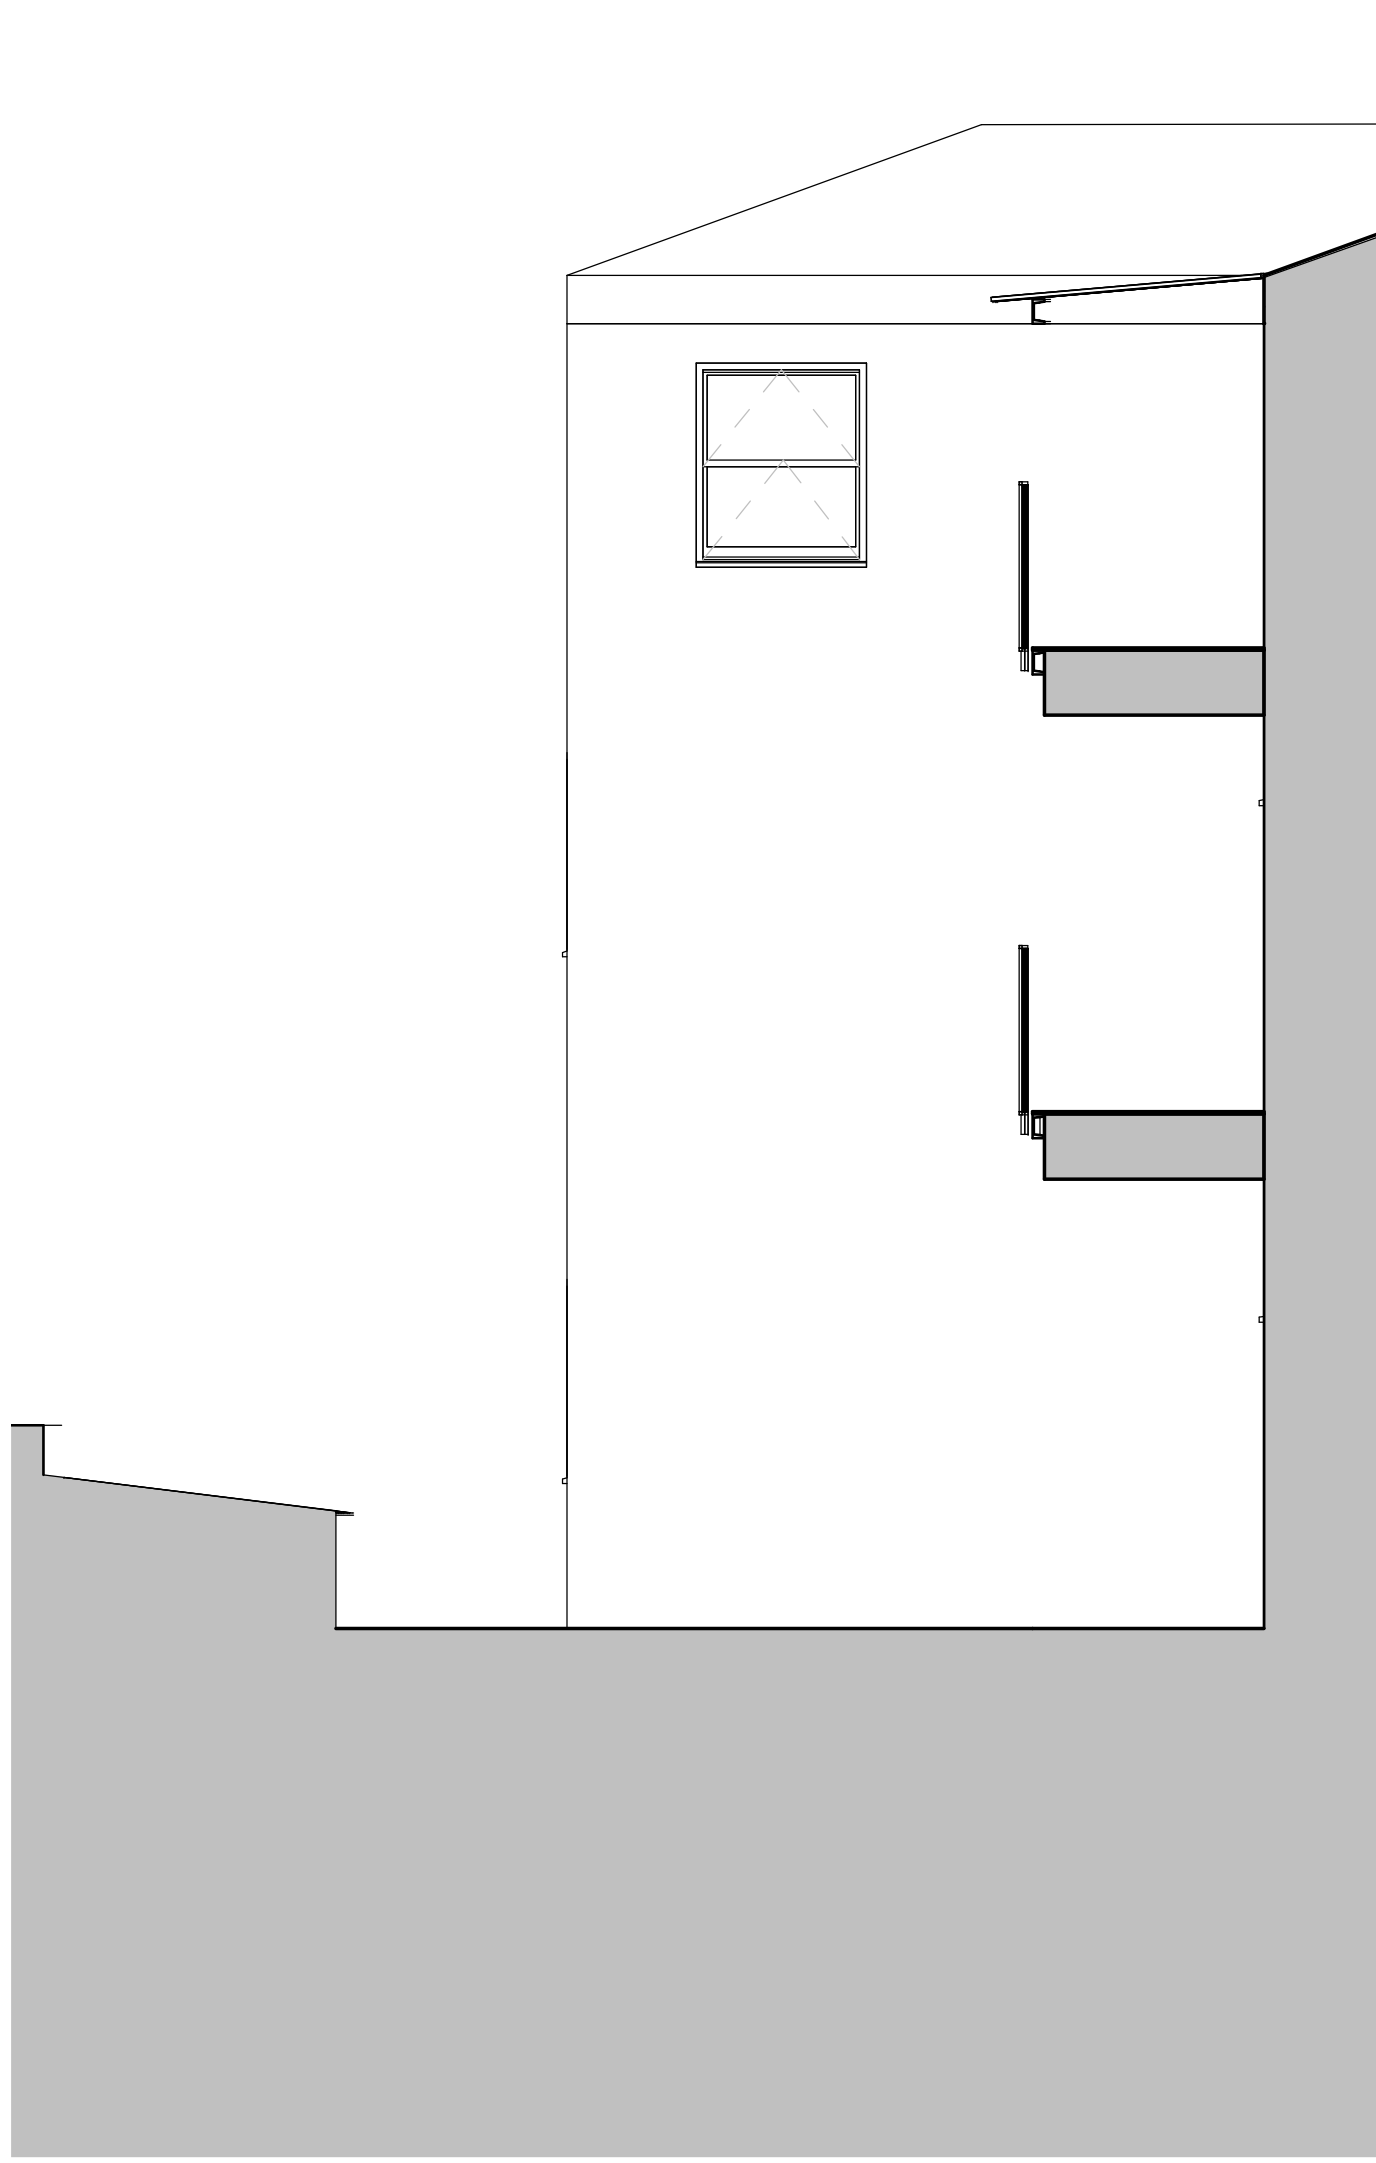

ELEVATION 6 - EXISTING
1 : 50

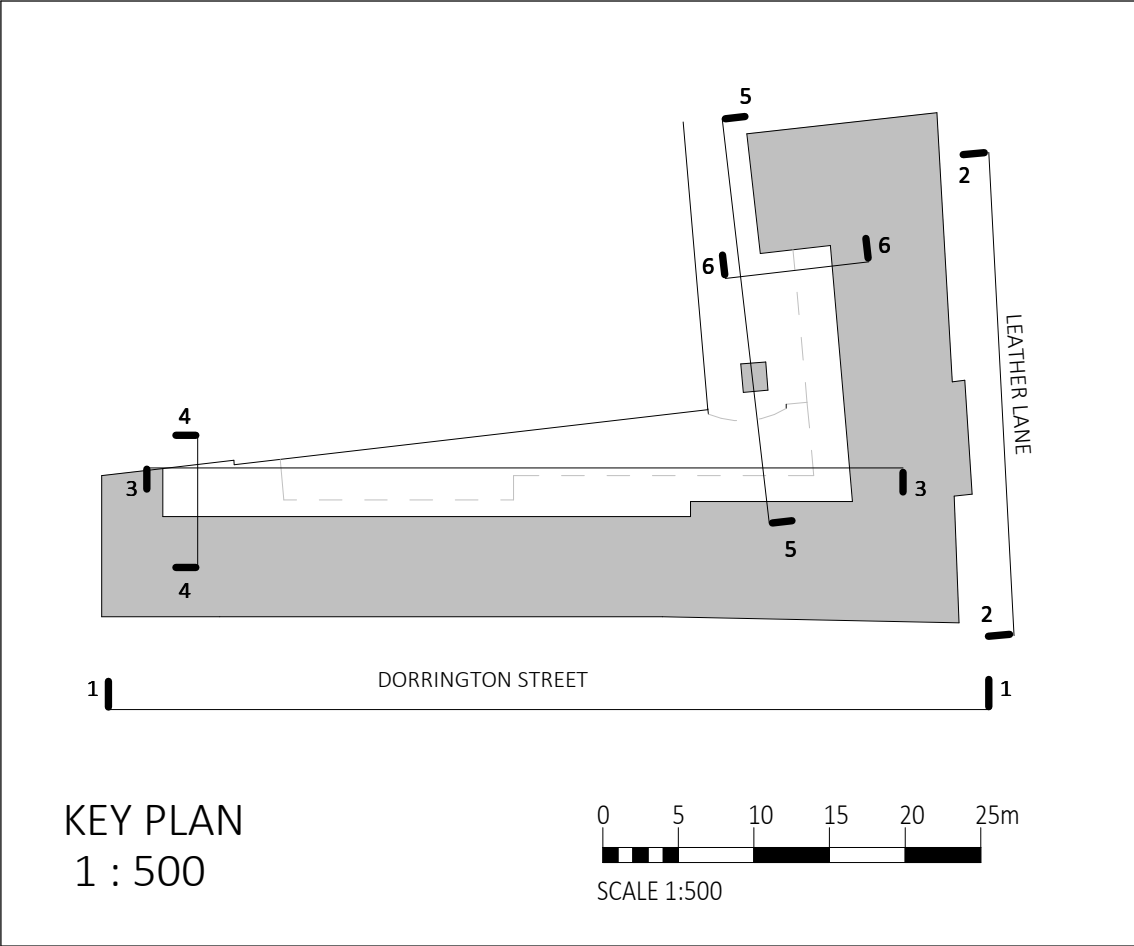

Rev No.	Date	Issued by	Description
01	25/10/2023	RMC	PLANNING CONSULT

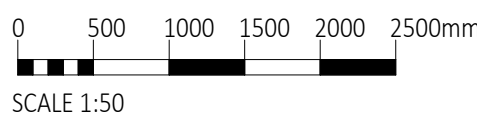


DO NOT SCALE FOR CONSTRUCTION

B P G

ARCHITECTS + SURVEYORS

ARCHITECTURE · BUILDING SURVEYING
PROJECT MANAGEMENT · COST CONSULTANCY
STUDIO 1 & 2, OLD KING'S HEAD COURT
11 HIGH STREET, DORRINGTON SURREY BA4 5AH
01306 887070 | WWW.BPG.CO.UK

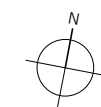

PROJECT

Flats 2-25 Langdale House, 4-12
Dorrington Street, EC1N 7TB

CLIENT

Origin Housing

DRAWN

RMC

CHECKED

CM

FOR

PLANNING

SCALE

As indicated@A0

TITLE

EXISTING ELEVATIONS 2

DRAWING N°

4180-BPG-XX-XX-DR-A-2002-PL1

PROJECT N°	OPERATOR	ZONE	LEVEL	DOC TYPE	DS	ENG N°	REV
------------	----------	------	-------	----------	----	--------	-----