
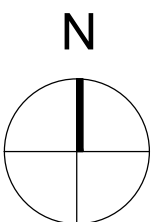


Site boundary:

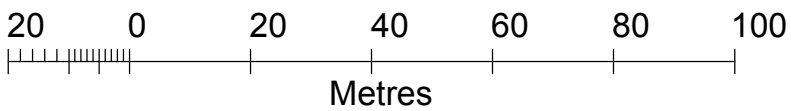

Studio DC
Architects

tel: 07906 387185
www.studiopc.co.uk
email: andy@studiopc.co.uk

JOB
10 PLOUGHMANS CLOSE, CAMDEN,
LONDON, NW1 0XH

TITLE
LOCATION PLAN

DATE 17.07.19

SCALE 1:1250 at A4

DRAWN A.C.

DRAWING NO. 1140-P-LP-01