



Scale Bar

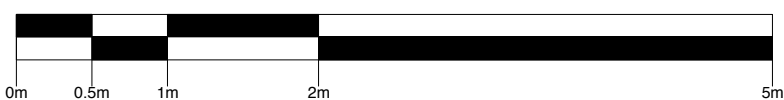

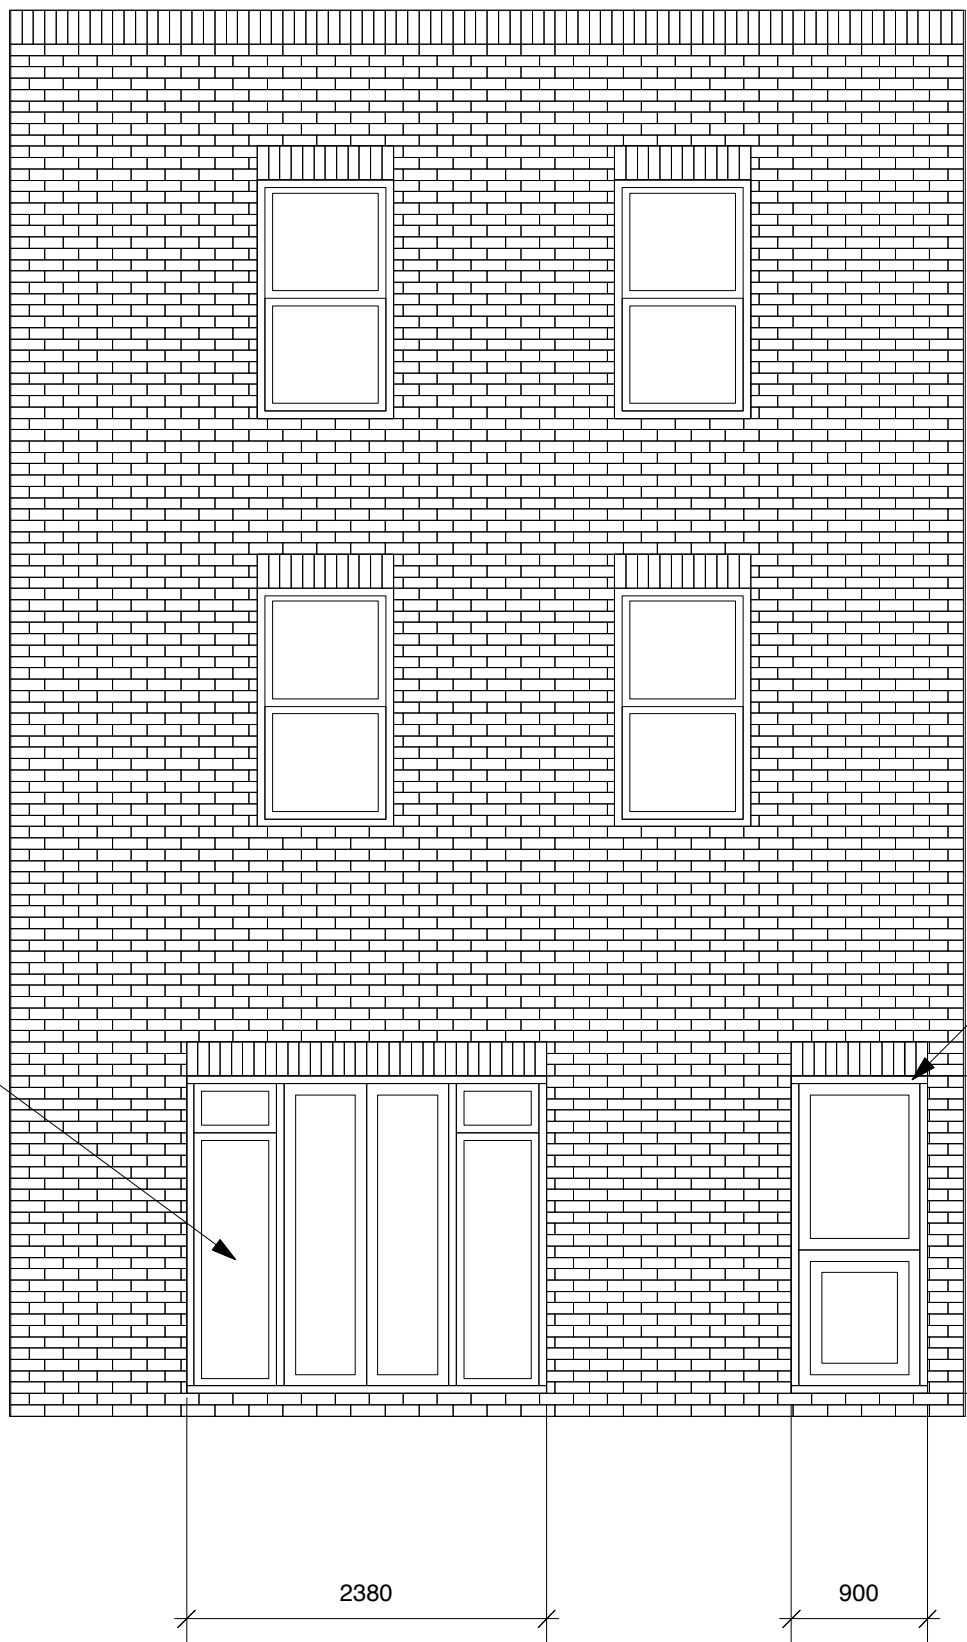

Existing doors to garden  
2100mm high

Existing glazed door to garden  
2100mm high

2100

2380

900

