


NOTES
 All dimensions and levels to be checked by Contractor and verified before work commences; dimensions must not be scaled from this drawing.
 Copyright reserved.

EC REGULATIONS - GENERAL NOTE
 Where reference is made on this drawing to British Standards or to specific manufacturer's products or trade names, this is intended to indicate a minimum acceptable standard of performance etc. Materials and components conforming to an equivalent European Standard may be used and supporting evidence shall be produced at tender stage to confirm fitness for purpose.

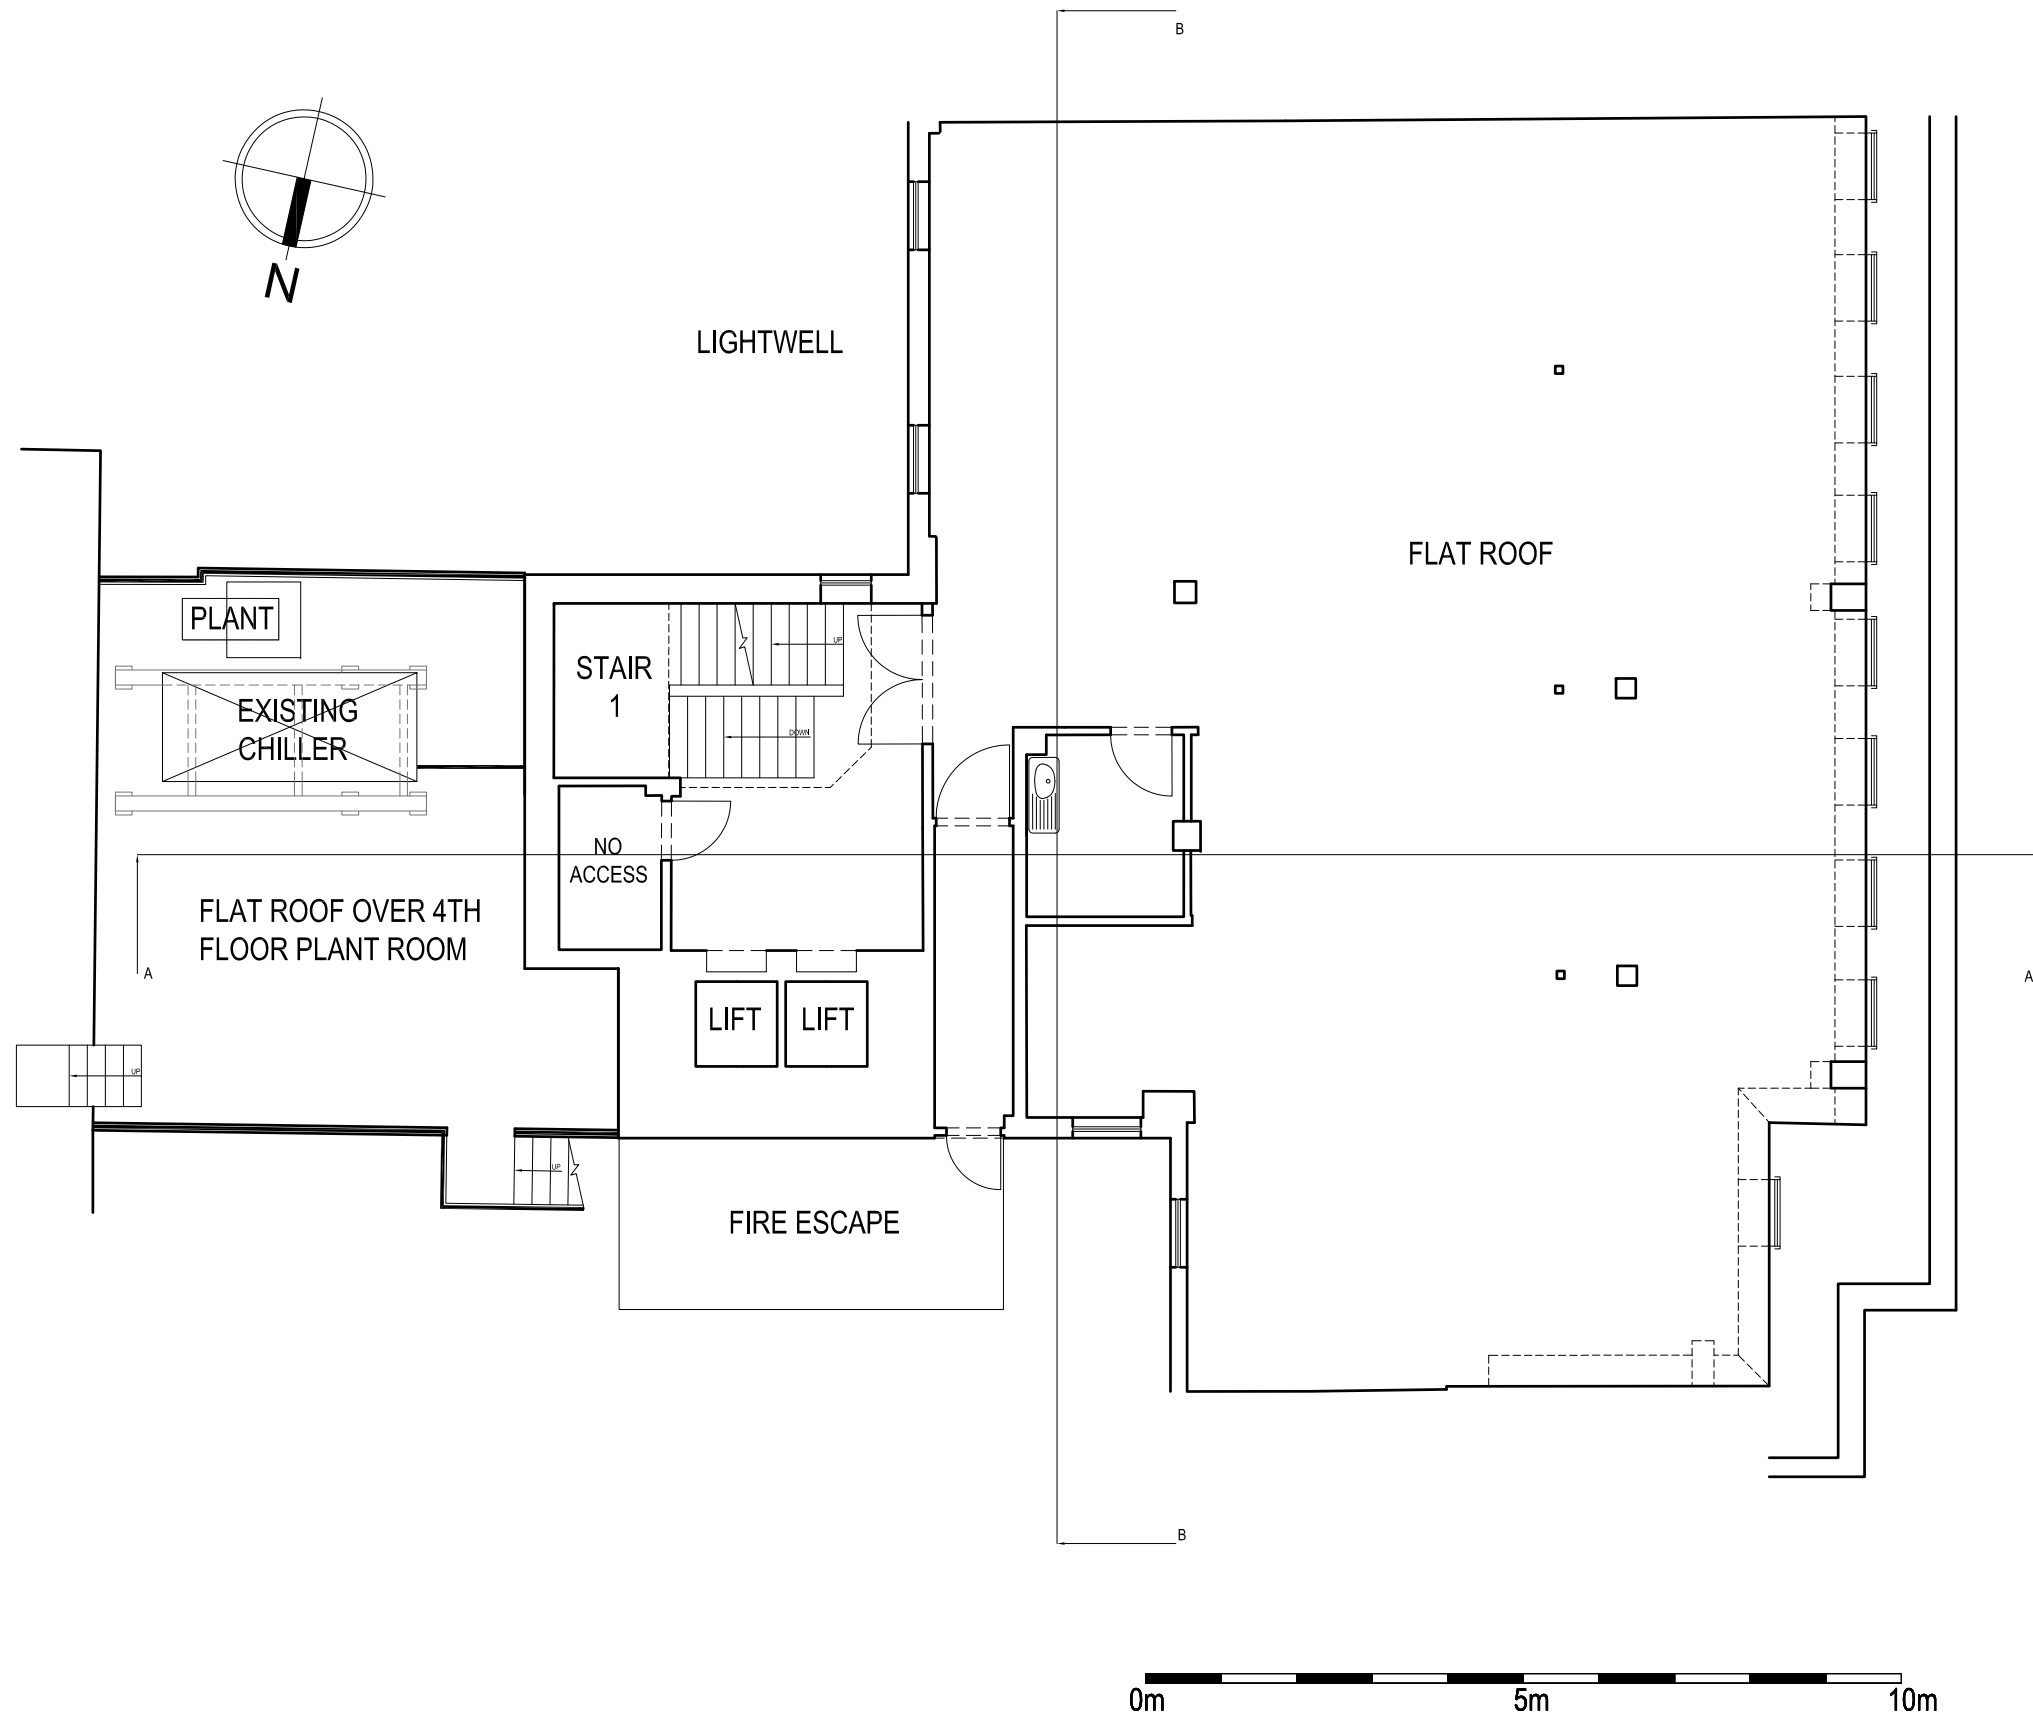

PLANNING ISSUE

ESTEL PROPERTY INVESTMENTS No.3 LTD

One Bridge Wharf
 156 Caledonian Road, London N1 9UU
 Tel: 020 7636 6833

Threeways House
 36 George Street, Oxford OX1 2BJ
 Tel: 01865 260 600

e-mail: info@tmd-surveyors.co.uk
 www.tmd-surveyors.co.uk



Project:
 40-42 HATTON GARDEN
 LONDON
 EC1N 8EB

Drawing:
 EXISTING
 FIFTH FLOOR
 GENERAL ARRANGMENT PLAN

Scale:	Date:	Drawn By:	Checked By:
1:100@A3	OCT 2019	GAW	DMC
Job No.	Dwg No.	Rev'n	
10245	PL-02	.	.
		.	.
		.	.